


| | | | |
|-------|-----------------------------|-----------|--------------|
| STATE | STATE PROJECT REFERENCE NO. | SHEET NO. | TOTAL SHEETS |
| N.C. | U2579BA | RW01 | XX |


STATE OF NORTH CAROLINA
DIVISION OF HIGHWAYS

SURVEY CONTROL, EXISTING CENTERLINES,
RIGHT OF WAY, EASEMENTS AND PROPERTY TIES

FORSYTH COUNTY

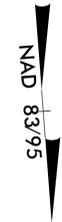


TIP PROJECT: U-2579BA

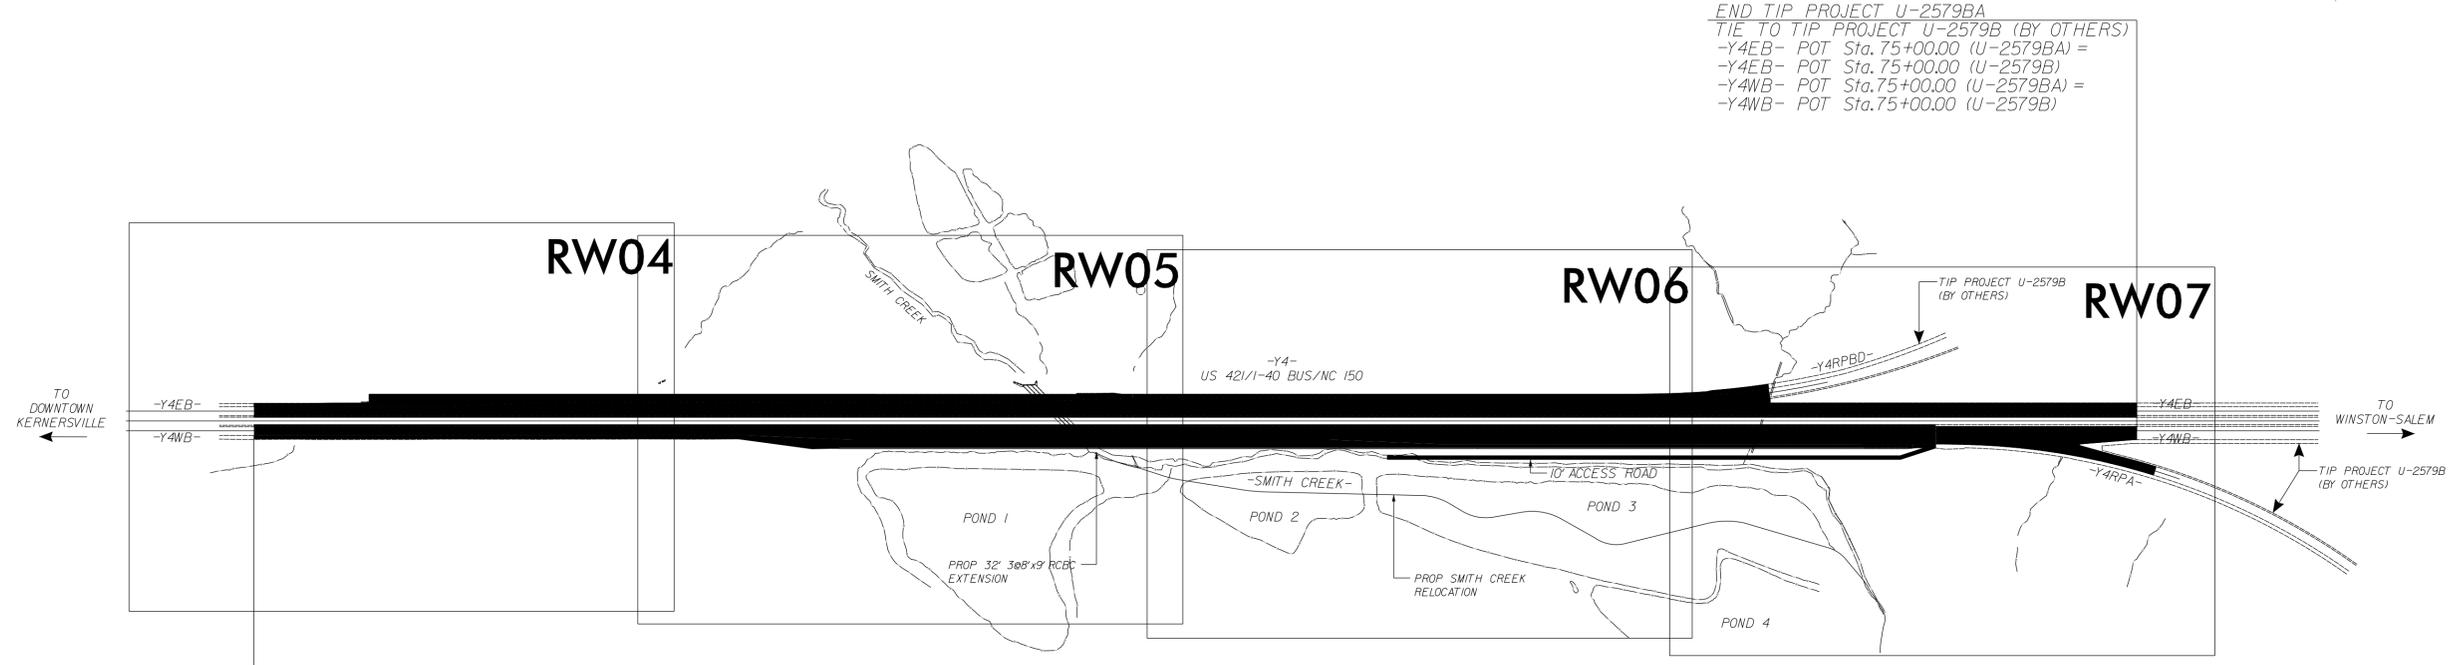

END TIP PROJECT U-2579BA
TIE TO TIP PROJECT U-2579B (BY OTHERS)
-Y4EB- POT Sta. 75+00.00 (U-2579BA) =
-Y4EB- POT Sta. 75+00.00 (U-2579B) =
-Y4WB- POT Sta. 75+00.00 (U-2579BA) =
-Y4WB- POT Sta. 75+00.00 (U-2579B) =

BEGIN TIP PROJECT U-2579BA
TIE TO TIP PROJECT U-5760 (BY OTHERS)
-Y4EB- POT Sta. 23+50.00 (U-2579B) =
-Y4WB- POT Sta. 23+50.00 (U-2579B) =
-Y1- POT Sta. 56+50.00 (U-5760)
NOTE: U-5760 PROJECT (BY OTHERS) USES DIFFERENT COORDINATE SYSTEM

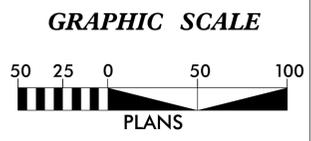

DATUM DESCRIPTION

THE LOCALIZED COORDINATE SYSTEM DEVELOPED FOR THIS PROJECT IS BASED ON THE STATE PLANE COORDINATES ESTABLISHED BY NCGS FOR MONUMENT "U2579C-1" WITH NAD 83/95 STATE PLANE GRID COORDINATES OF
NORTHING: 876,419.285(ft) EASTING: 1,651,591.602(ft)
ELEVATION: 976.94(ft)

THE AVERAGE COMBINED GRID FACTOR USED ON THIS PROJECT (GROUND TO GRID) IS: 0.99995453

THE N.C. LAMBERT GRID BEARING AND LOCALIZED HORIZONTAL GROUND DISTANCE FROM "U2579C-1" TO -L- STATION 478+00.00 (U-2579B) IS
S 71°38'00" E 6933.9132(ft)

ALL LINEAR DIMENSIONS ARE LOCALIZED HORIZONTAL DISTANCES
VERTICAL DATUM USED IS NAVD 88

Prepared in the Office of:

2018 STANDARD SPECIFICATIONS

RIGHT OF WAY DATE:
XXXX/XXXX


LETTING DATE:
XXXX/XXXX

PROFESSIONAL LAND SURVEYOR

DocuSigned by:
Michael L. Motsinger
FDB8FE70E23C40E...
SIGNATURE:



Date: 2/19/2020

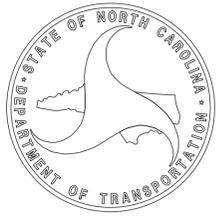

\$\$\$\$\$SYTIME\$\$\$\$\$
\$\$\$\$\$DGN\$\$\$\$\$
\$\$\$\$\$USERNAME\$\$\$\$\$