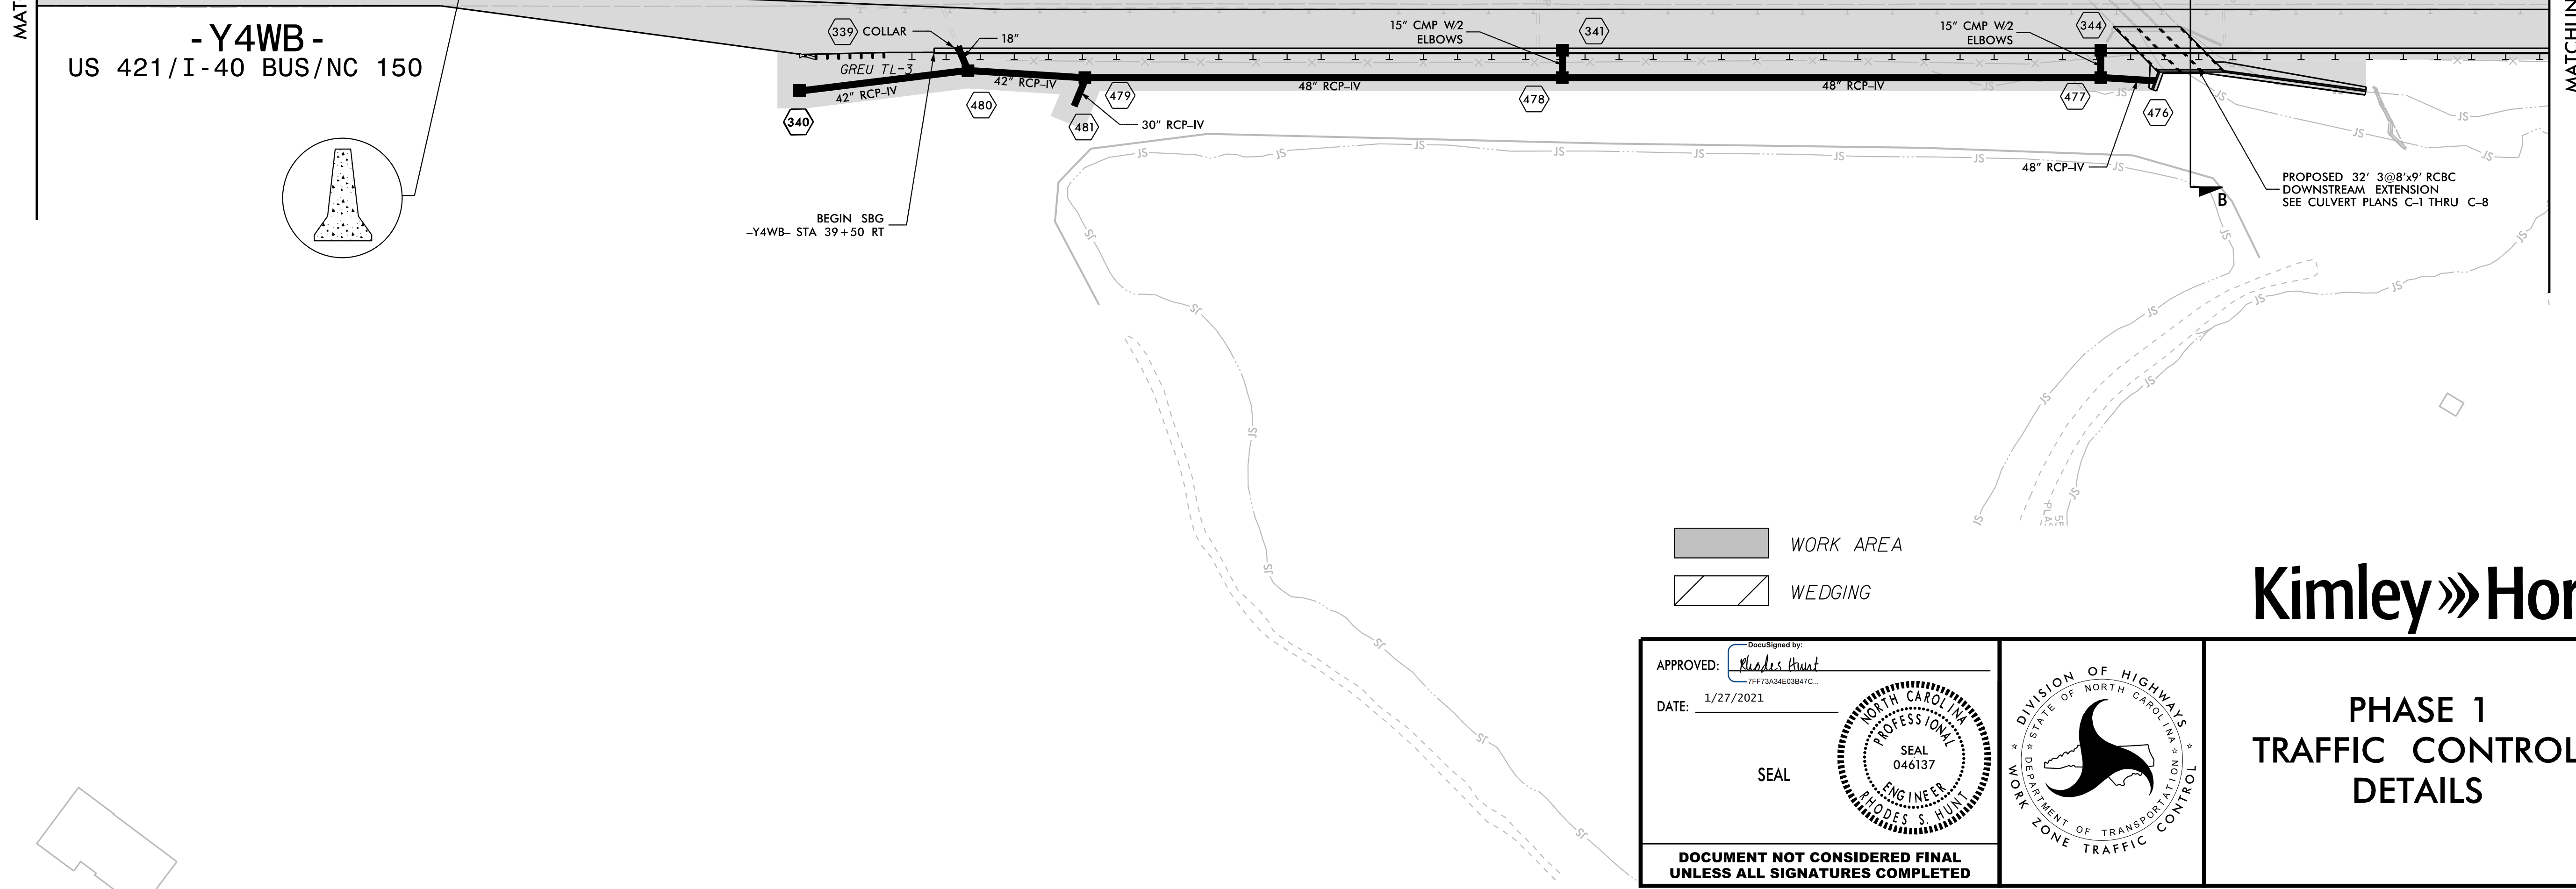
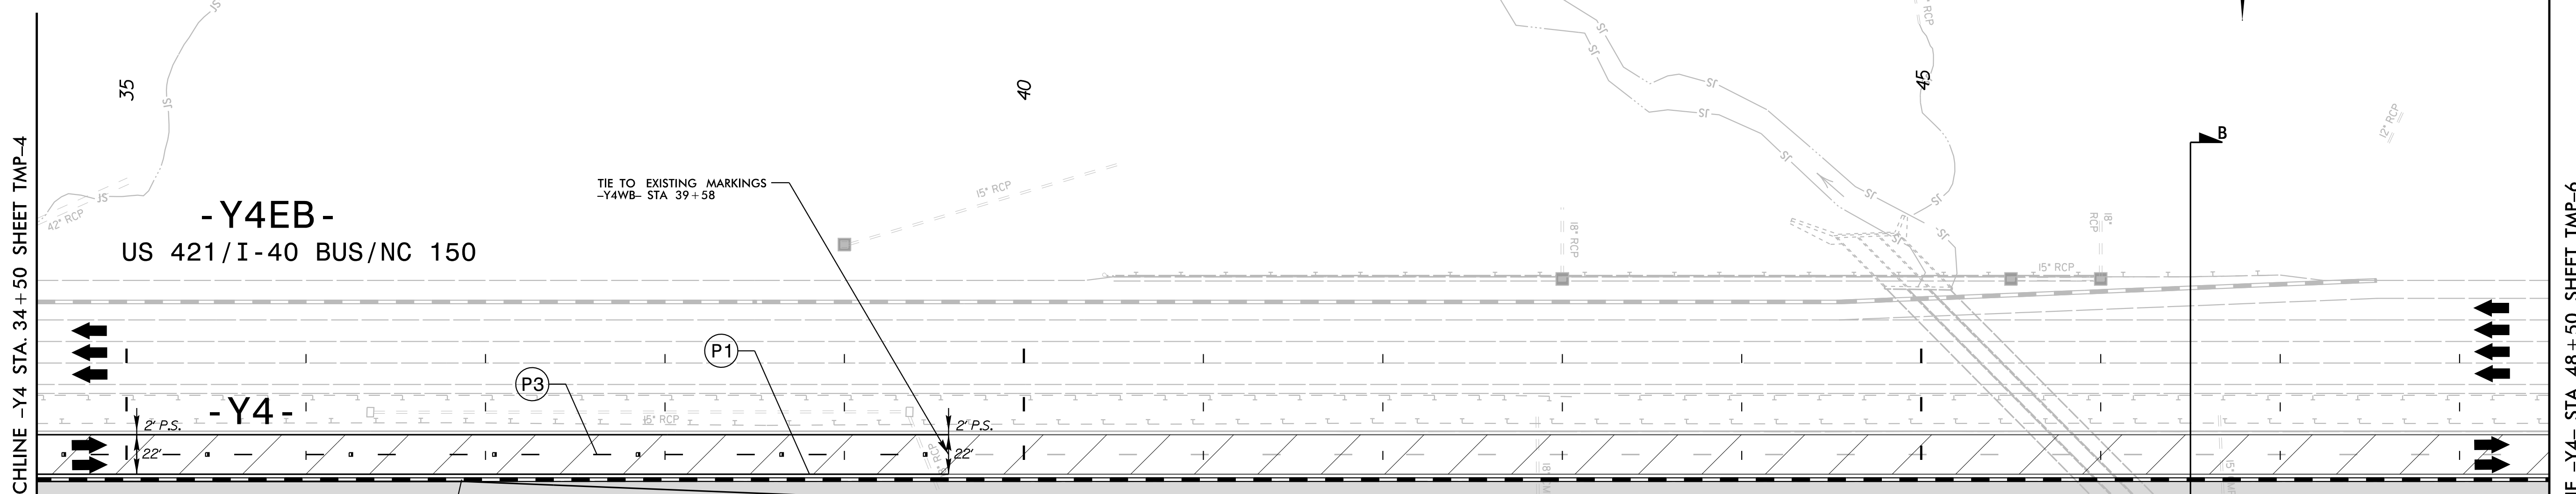
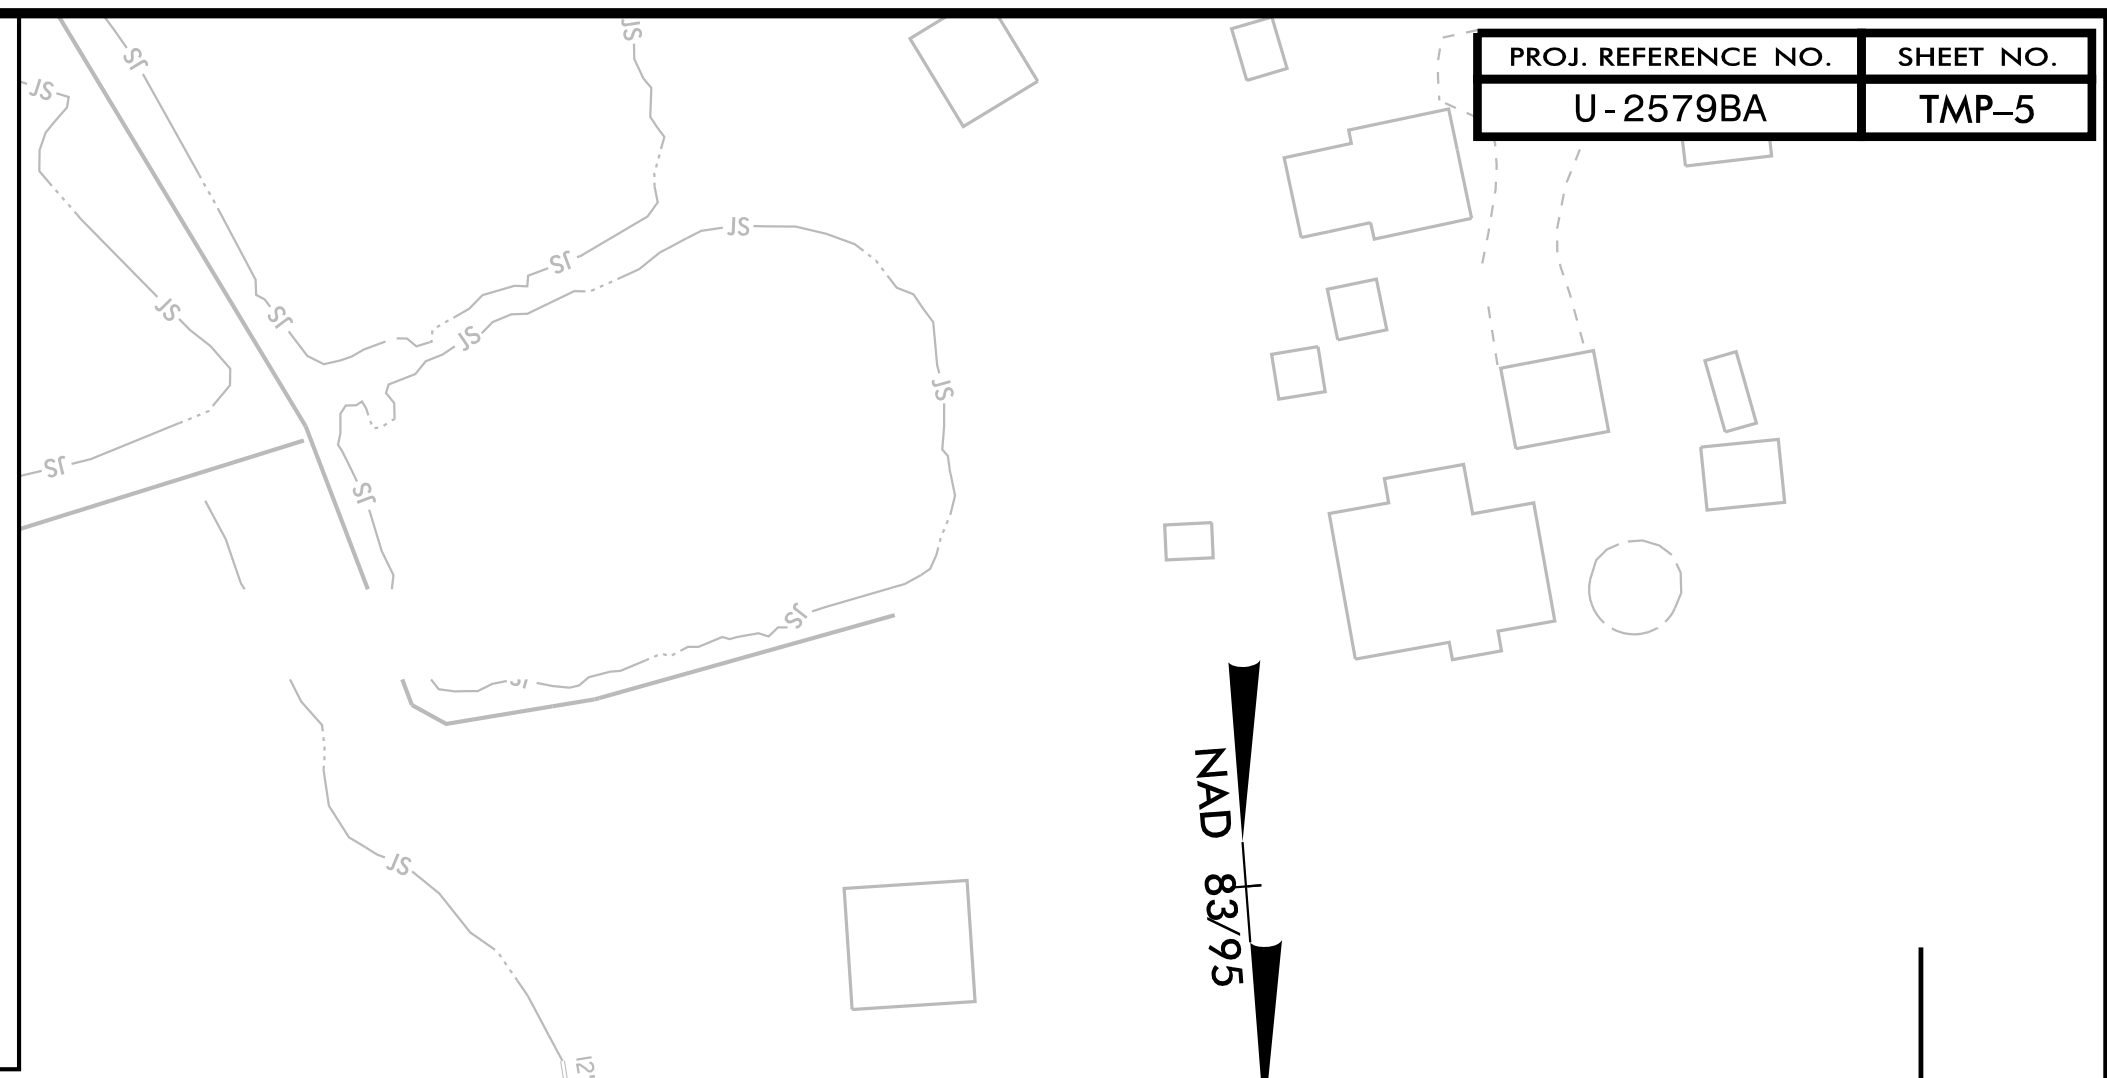
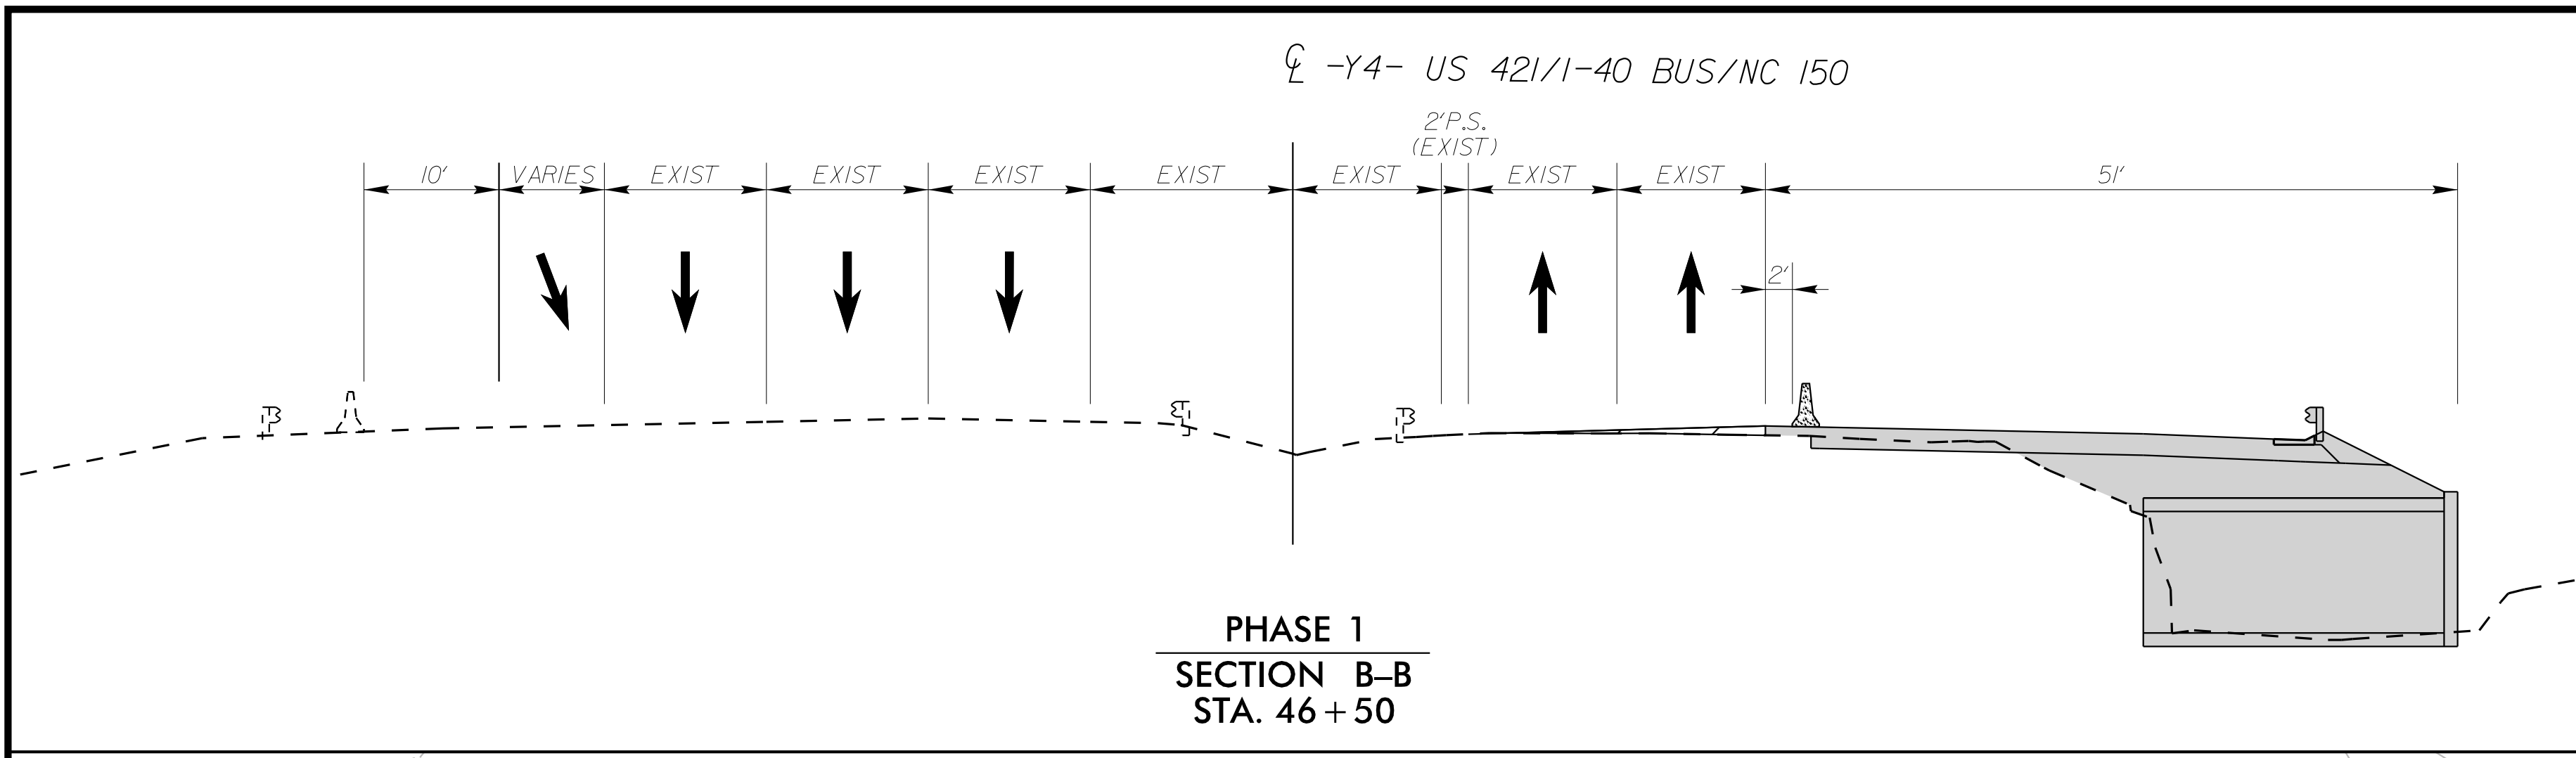

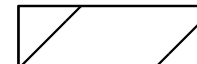
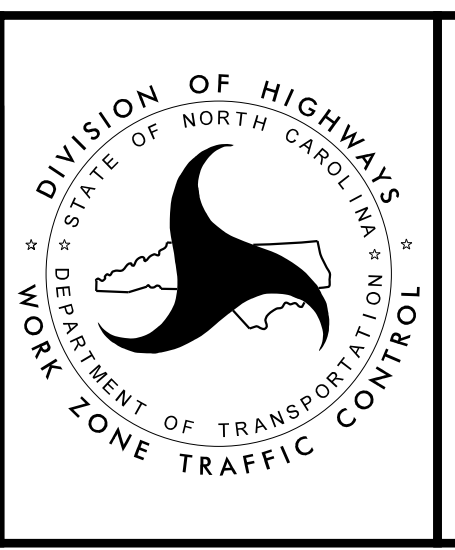


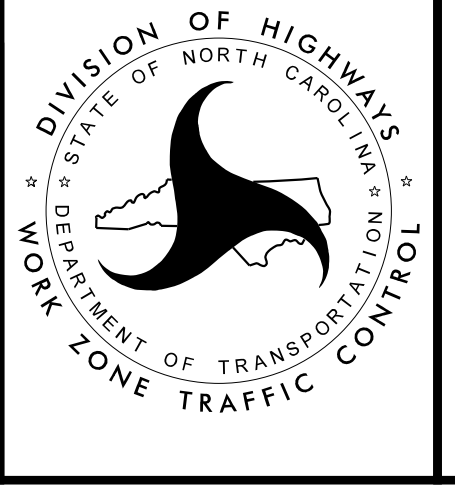
PROJ. REFERENCE NO.	SHEET NO.
U-2579BA	TMP-5



 WORK AREA  
 WEDGING

APPROVED: *Rhodes Hunt*  
 DATE: 1/27/2021  
 SEAL  
 DOCUMENT NOT CONSIDERED FINAL  
 UNLESS ALL SIGNATURES COMPLETED




  
 PHASE 1  
 TRAFFIC CONTROL  
 DETAILS

K:\RAL\_Roadway\01036466 - U-2579BA\TrafficControl\TrafficControl\Phase NU-2579BA\_imp\_psf05.dgn  
 1/27/2021