
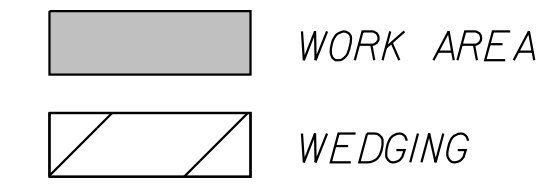
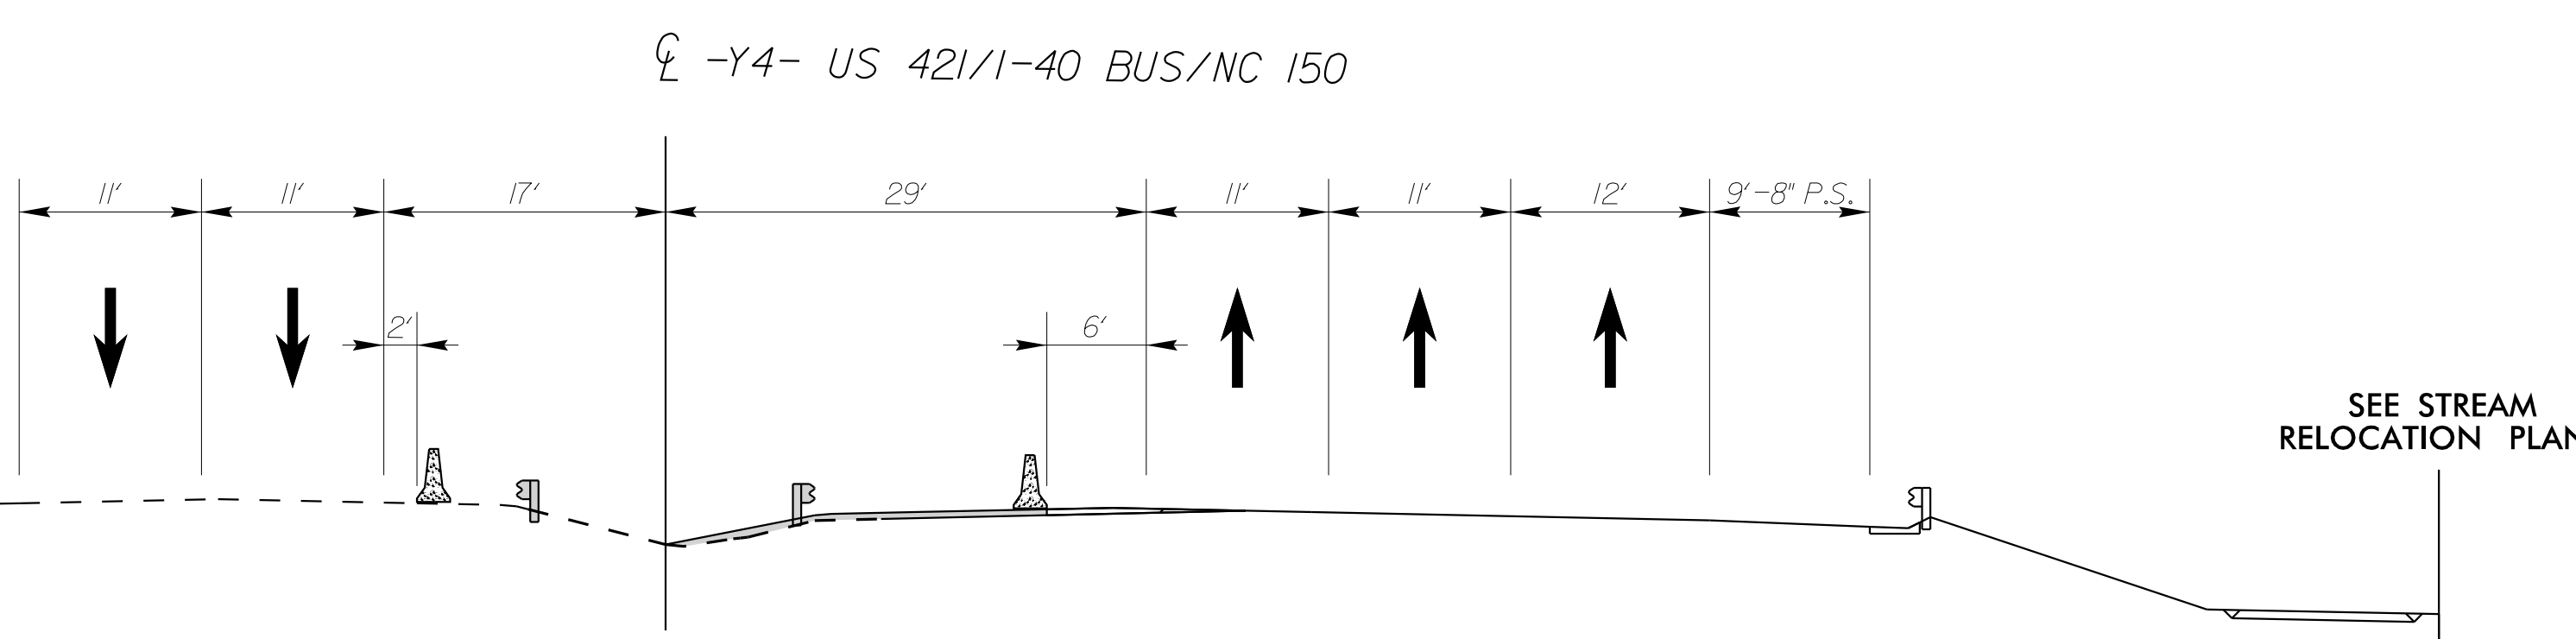



MATCHLINE -Y4- STA. 62+50 SHEET 10

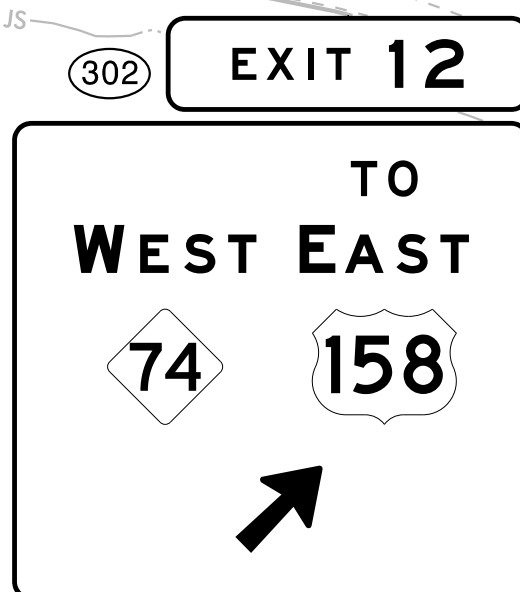

APPROVED: *Rhodes Hunt*
DATE: 1/27/2021

SEAL

DOCUMENT NOT CONSIDERED FINAL UNLESS ALL SIGNATURES COMPLETED

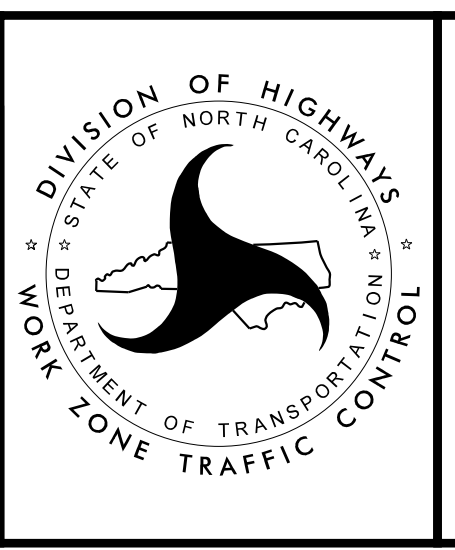

Kimley»Horn

PHASE 2
TRAFFIC CONTROL
DETAILS

K:\RAL_Roadway\01036466 - U-2579BA\TrafficControl\TrafficControl\Phase 2\U-2579ba_tmp_psn1.dgn 1/27/2021