

5/14/99

REVISIONS



LEGEND	
	CHANNEL TOE
	BANKFULL
	GRADE BREAK POINT
	BACK OF FLOODPLAIN BENCH
	GRADING LIMITS
	TOP OF BERM

**Kimley Horn**  
 421 FAYETTEVILLE STREET, SUITE 600  
 RALEIGH, NC 27601

PROJECT REFERENCE NO. U-2579BA	SHEET NO. STREAM - 2A-3
HYDRAULICS ENGINEER	



**DOCUMENT NOT CONSIDERED FINAL  
UNLESS ALL SIGNATURES COMPLETED**

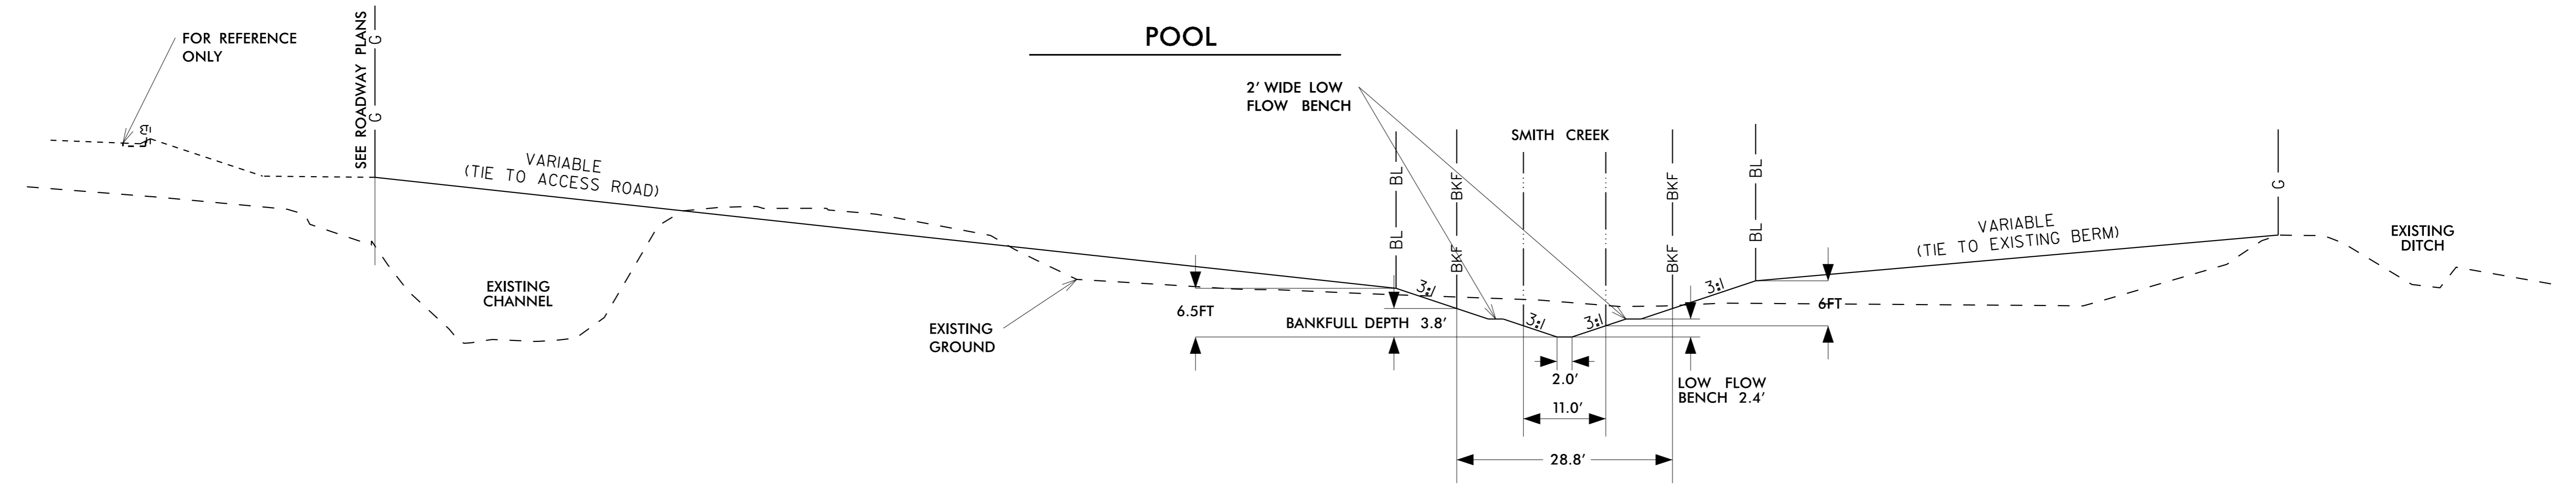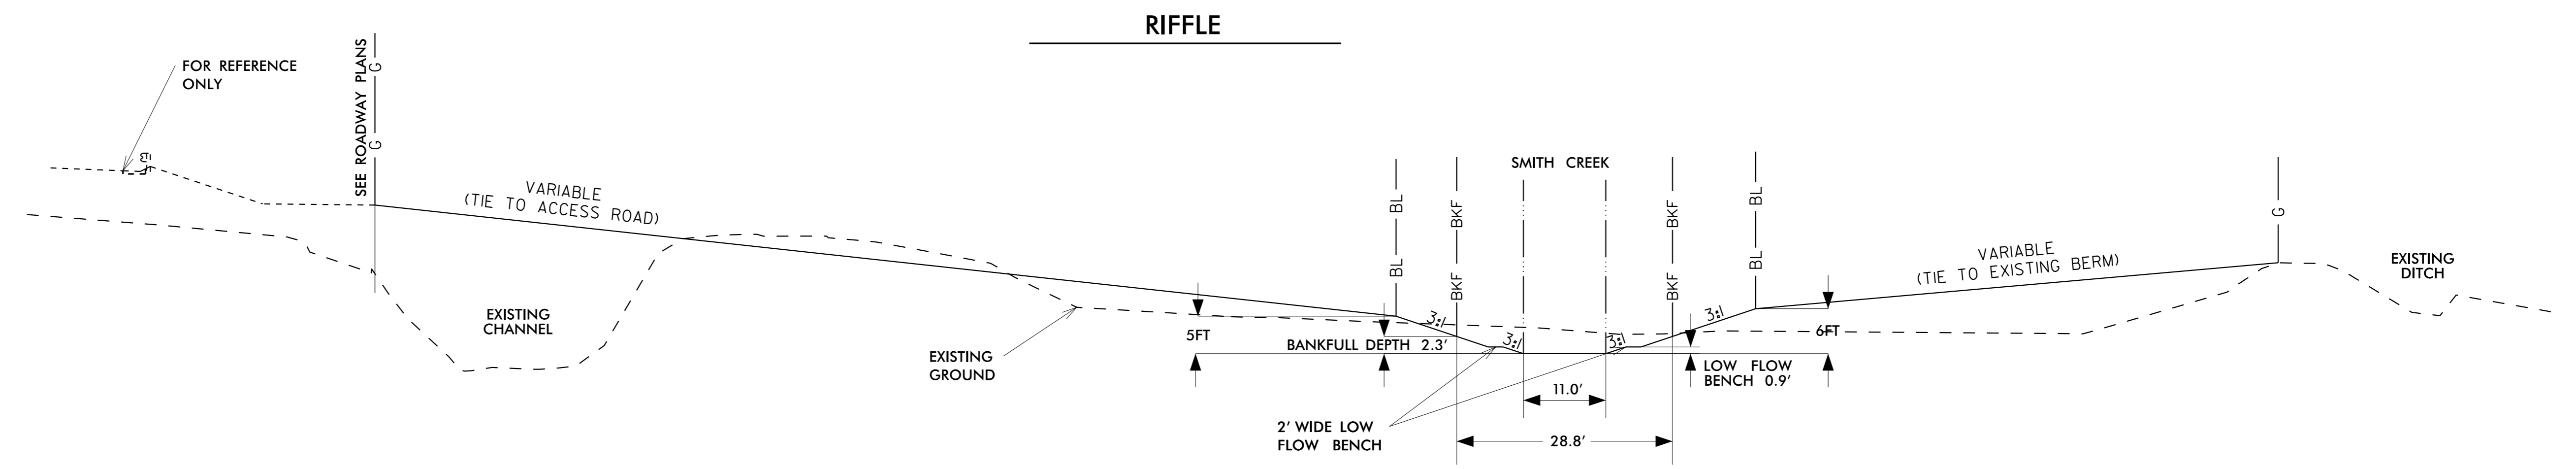

### STREAM TYPICAL SECTION NO. 3

DRAWING NOT TO SCALE

-SMITH CREEK- STA 17+38.00 TO 19+55.00

-Y4WB- STA 54+50.00 TO 56+55.00 RT

SEE STREAM-7 THRU STREAM-9 FOR RIFFLE AND POOL LOCATIONS