

LEGEND	
-----	CHANNEL TOE
—BKF—	BANKFULL
—BL—	GRADE BREAK POINT
—FP—	BACK OF FLOODPLAIN BENCH
—G—	GRADING LIMITS
—B—	TOP OF BERM

Kimley»Horn
 421 FAYETTEVILLE STREET, SUITE 600
 RALEIGH, NC 27601



RIGHT-OF-WAY REV.
 CONST. REV.

PROJECT REFERENCE NO. SHEET NO.
 U-2579BA STREAM - 2A-6

HYDRAULICS
 ENGINEER



**DOCUMENT NOT CONSIDERED FINAL
 UNLESS ALL SIGNATURES COMPLETED**

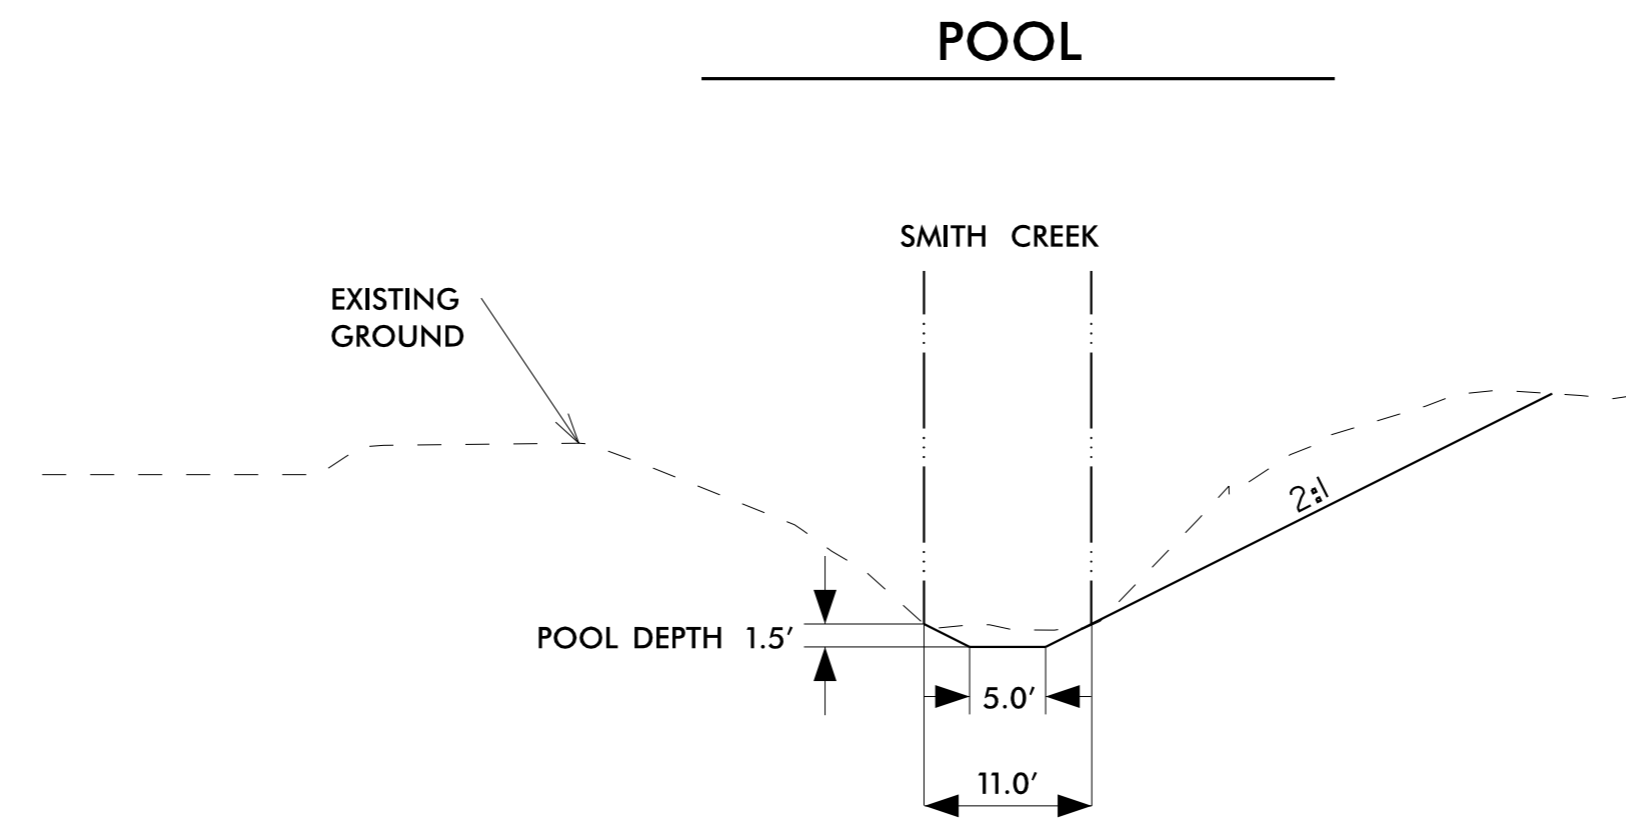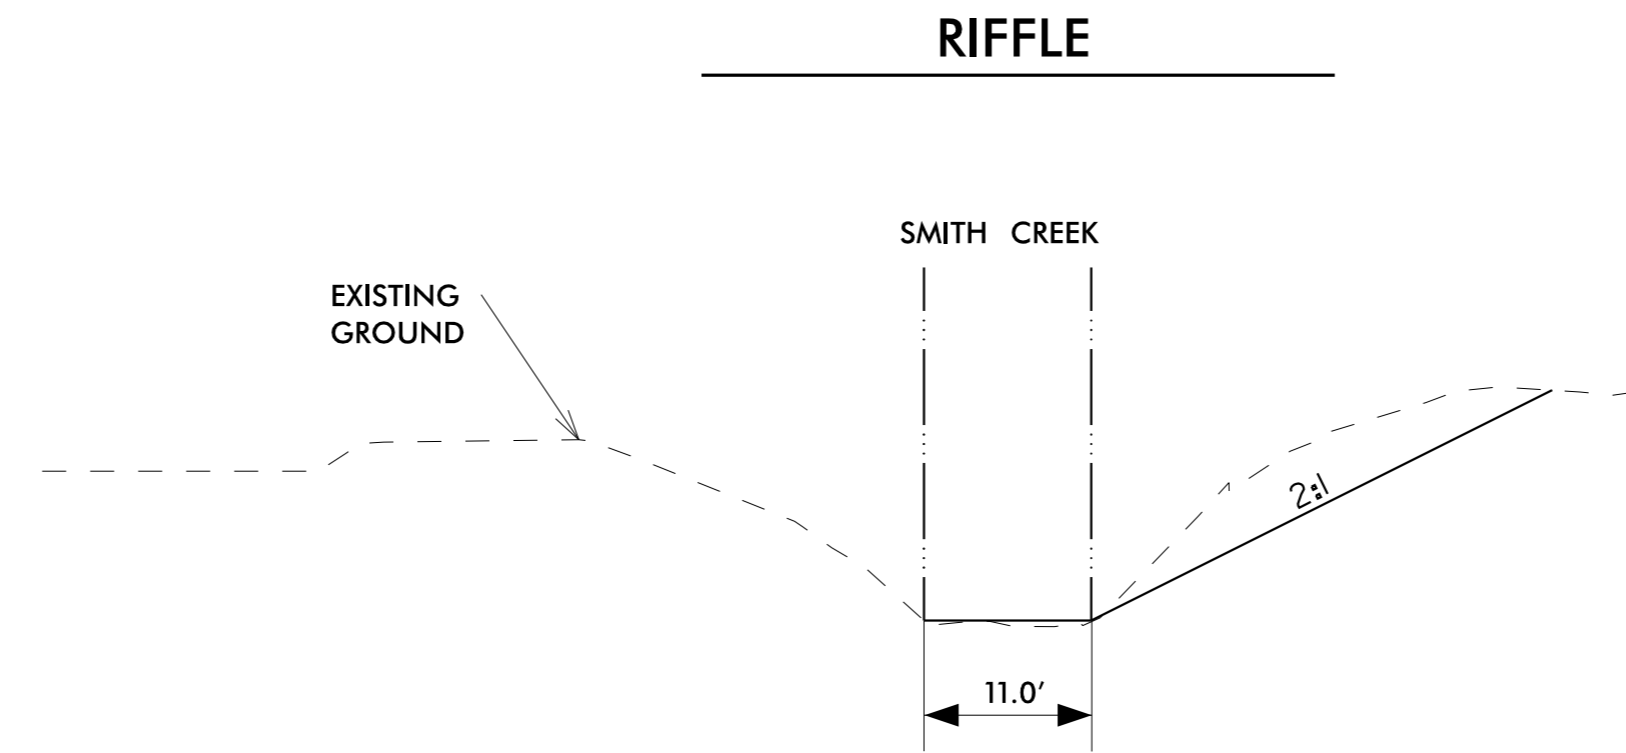

STREAM TYPICAL SECTION NO. 6

DRAWING NOT TO SCALE

-SMITH CREEK- STA 31+32.00 TO 32+76.65

-Y4WB- STA 67+52.00 TO 68+07.00 RT

SEE STREAM-7 THRU STREAM-9 FOR RIFFLE AND POOL LOCATIONS