

5/14/99


PRECAST CONCRETE GRAVITY WALL

NOTES:


- 1) SEE STREAM-2C-1 AND STREAM-2C-2 FOR DETAILS
- 2) SEE STREAM-4 FOR PLAN SHEET
- 3) SEE X-44/X-45 FOR CROSS SECTIONS
- 4) WALL PROFILES ARE FOR BIDDING PURPOSES ONLY. CONTRACTOR TO SUBMIT SIGNED AND SEALED SHOP DRAWINGS.

**Kimley»Horn**  
 421 FAYETTEVILLE STREET, SUITE 600  
 RALEIGH, NC 27601



RIGHT-OF-WAY REV.  
 CONST. REV.

PROJECT REFERENCE NO. U-2579BA	SHEET NO. STREAM - 13
HYDRAULICS ENGINEER	
	
DocuSigned by: Jennifer Murphy 34D87984F0D840D... 3/3/2020	
<b>DOCUMENT NOT CONSIDERED FINAL UNLESS ALL SIGNATURES COMPLETED</b>	

PROFILE

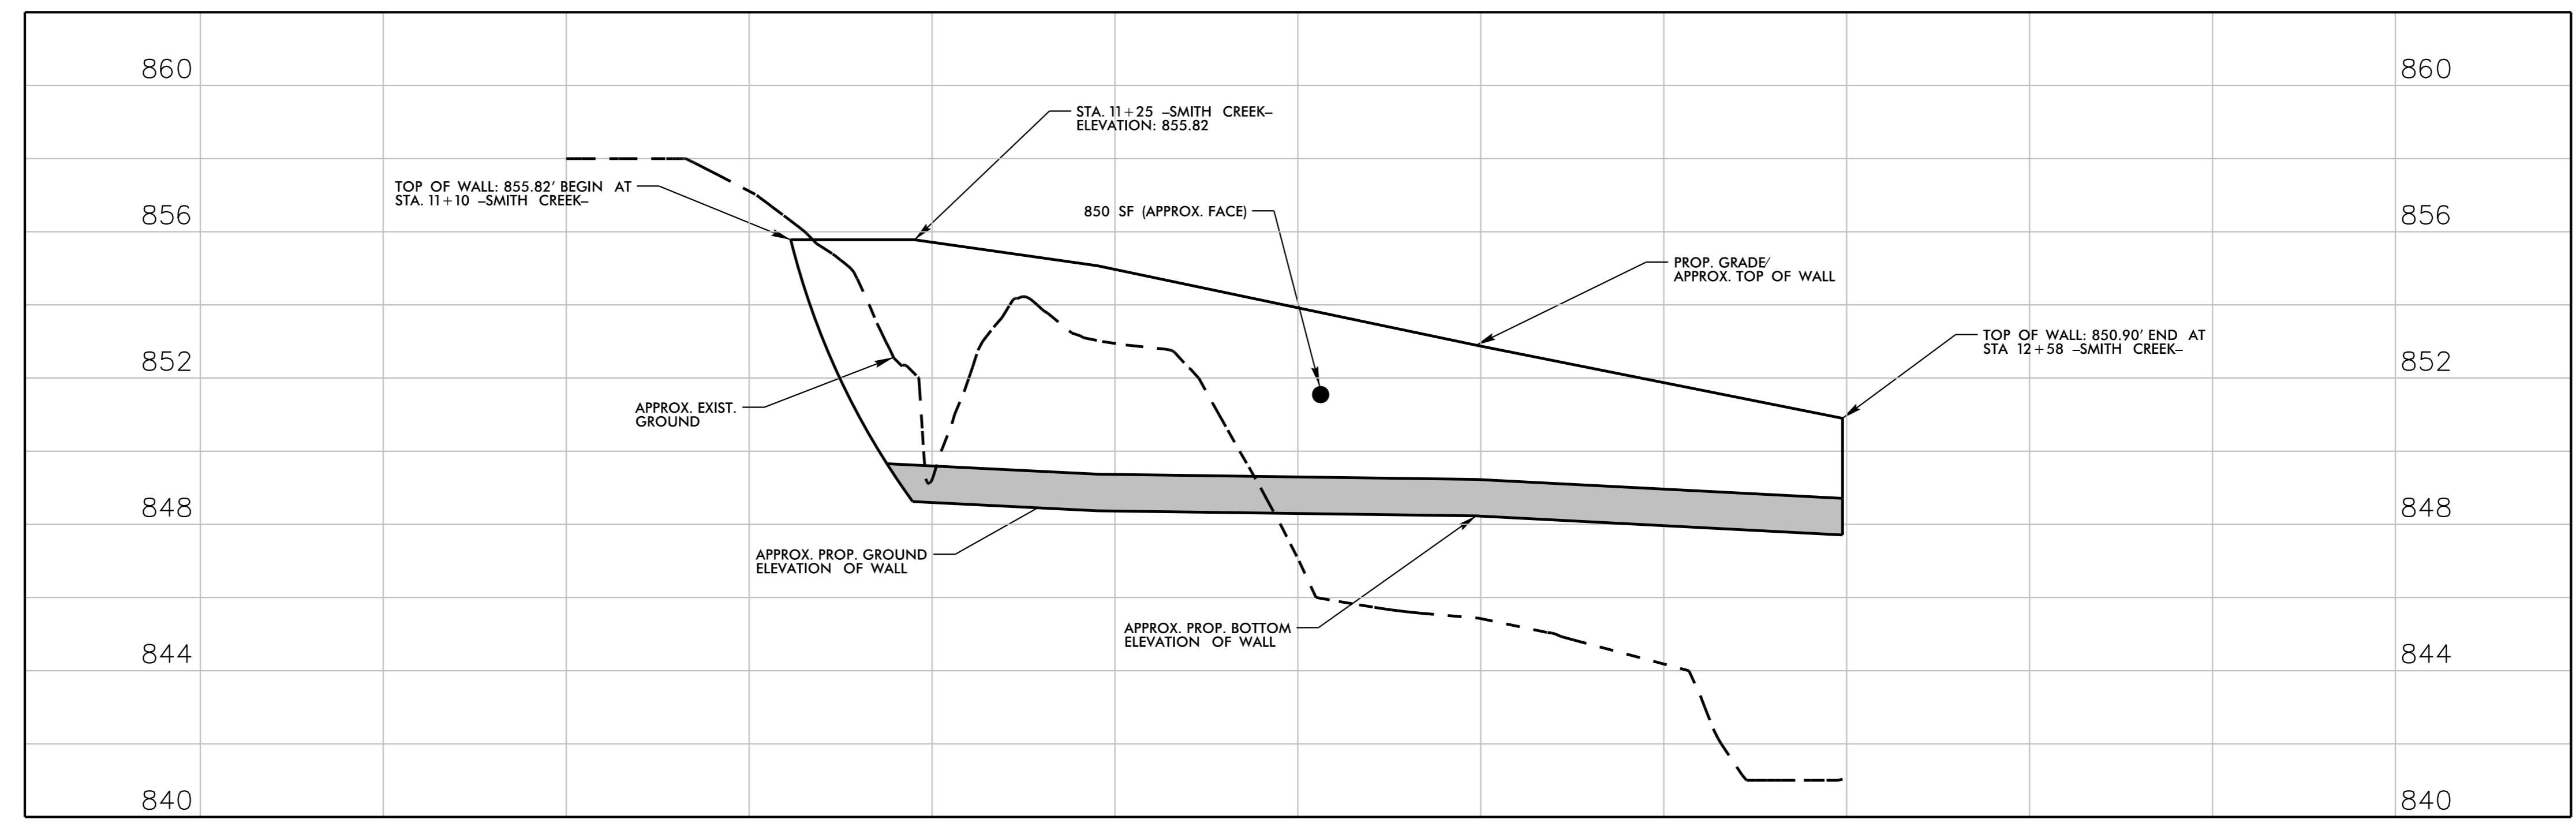

PLAN

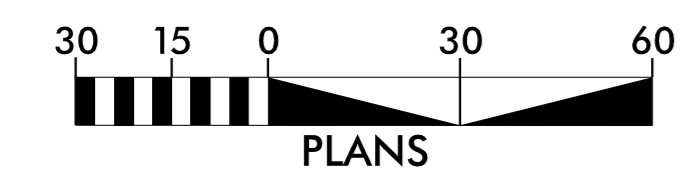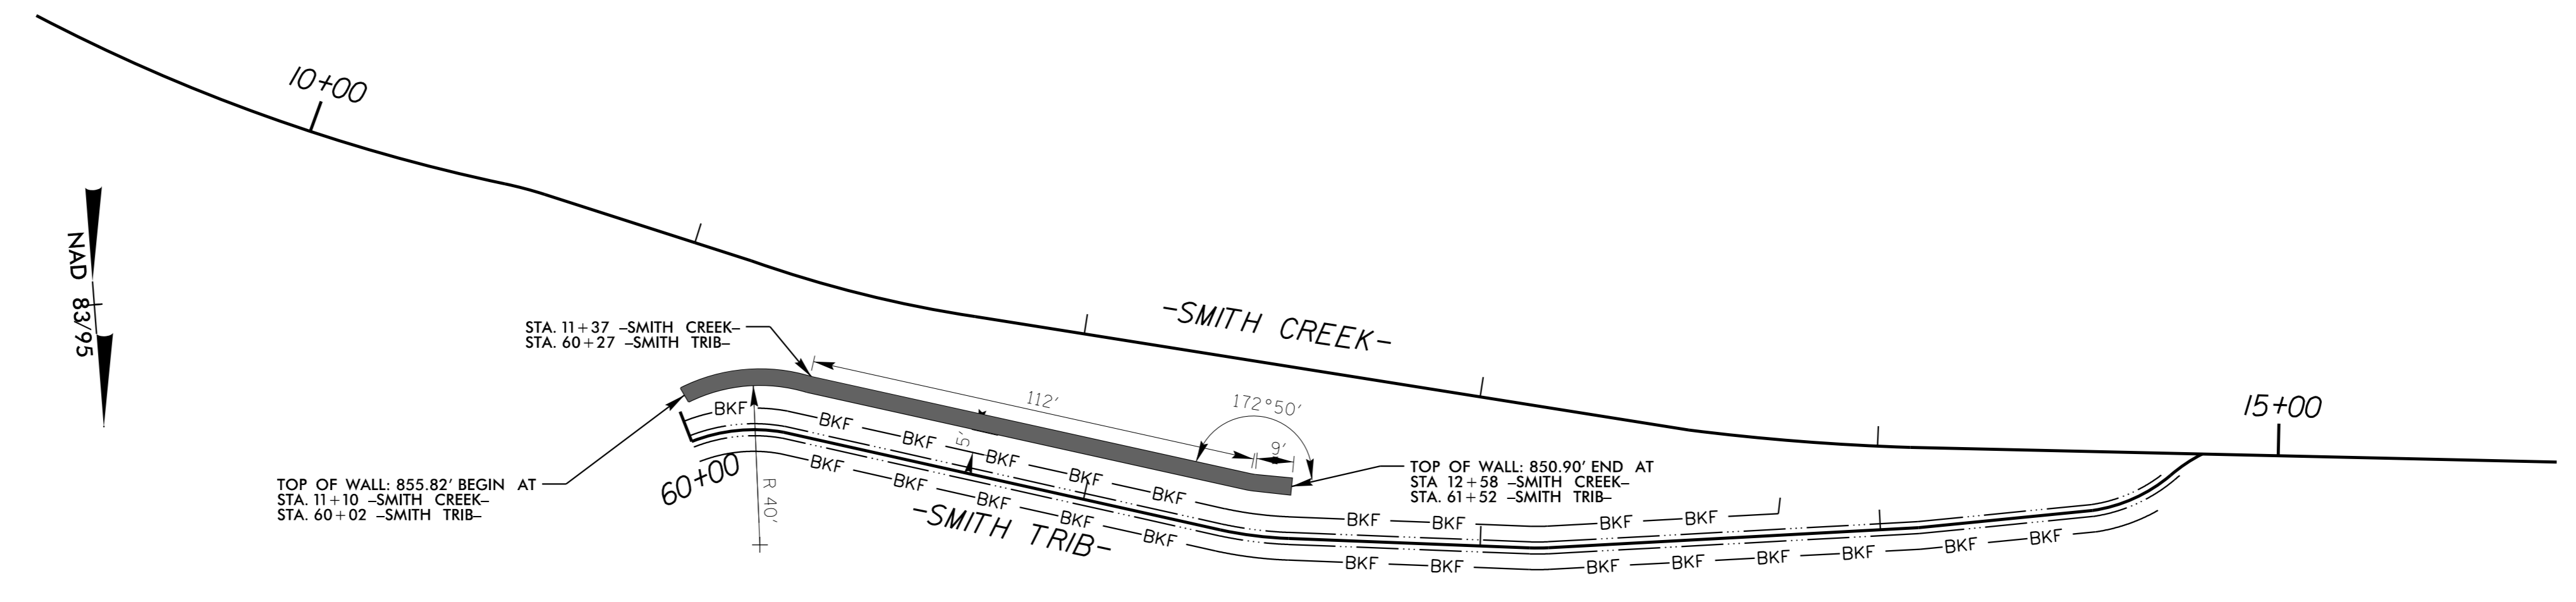

REVISIONS

3/3/2020