



8/23/99

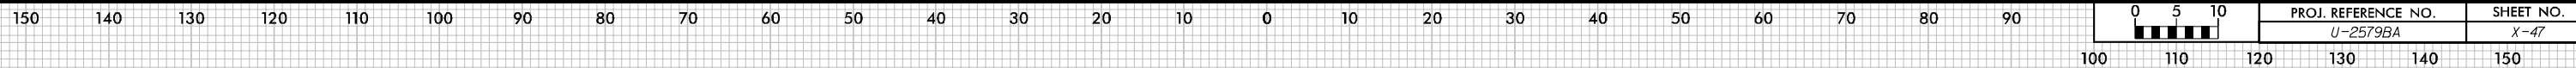


0	5	10	PROJ. REFERENCE NO.	SHEET NO.	
			U-2579BA	X-47	
100	110	120	130	140	150


NOTE:
SEE TYPICAL SECTIONS FOR CHANNEL DIMENSIONS

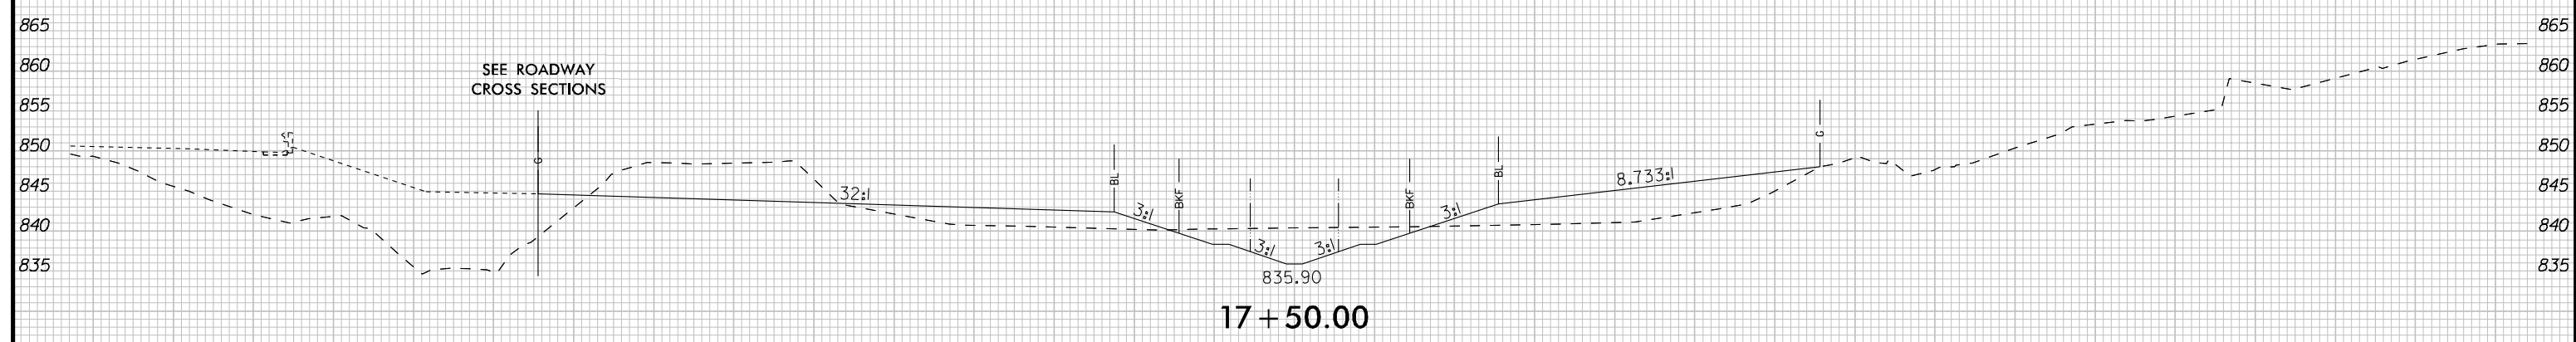


17+50.00

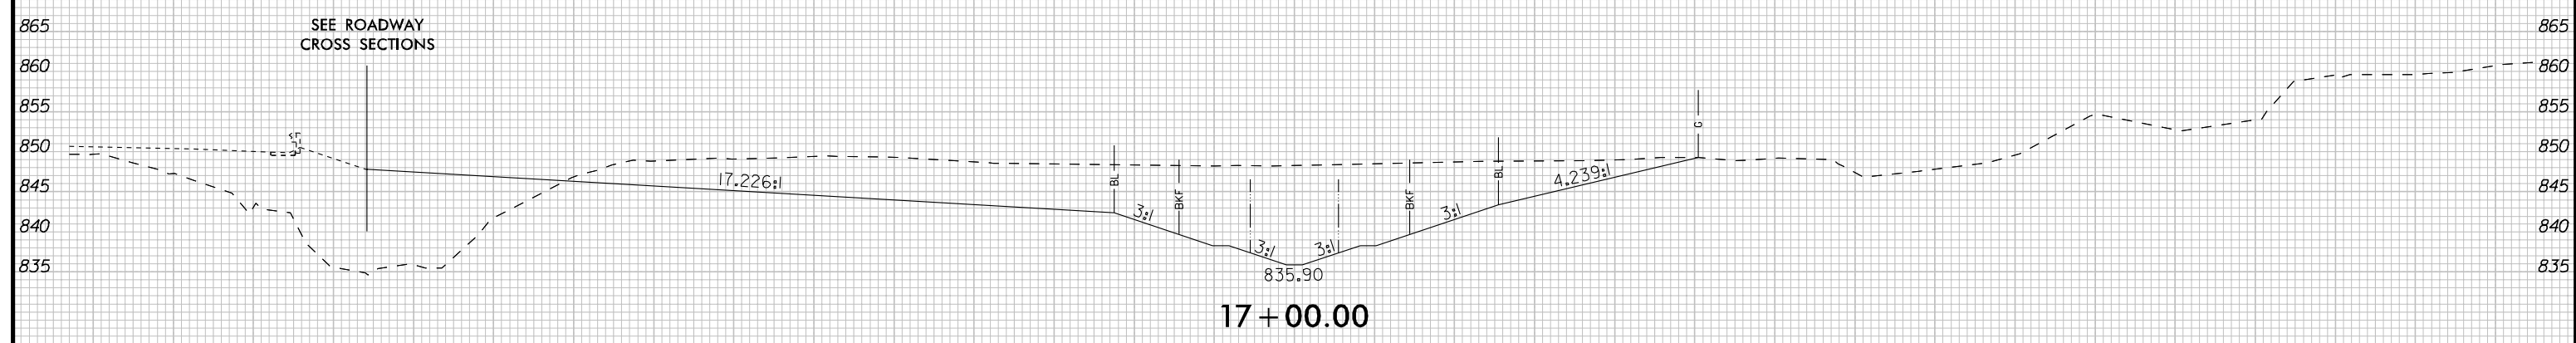

17+00.00

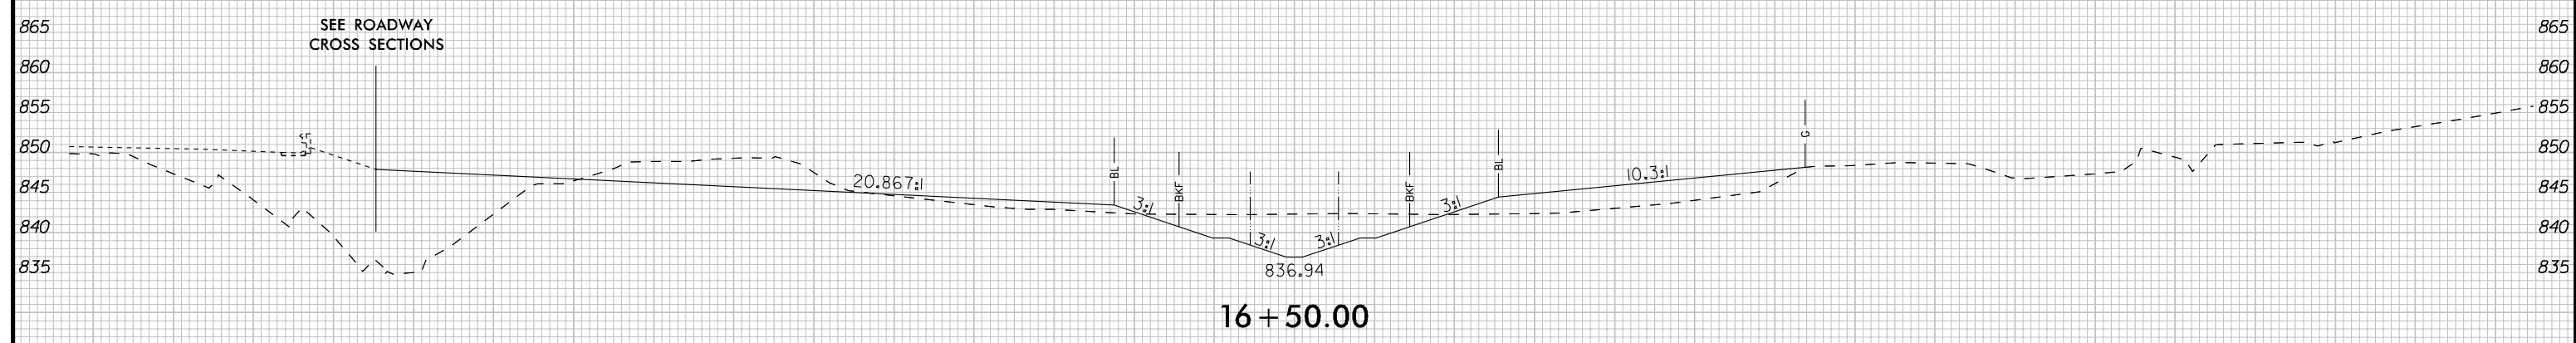

16+50.00

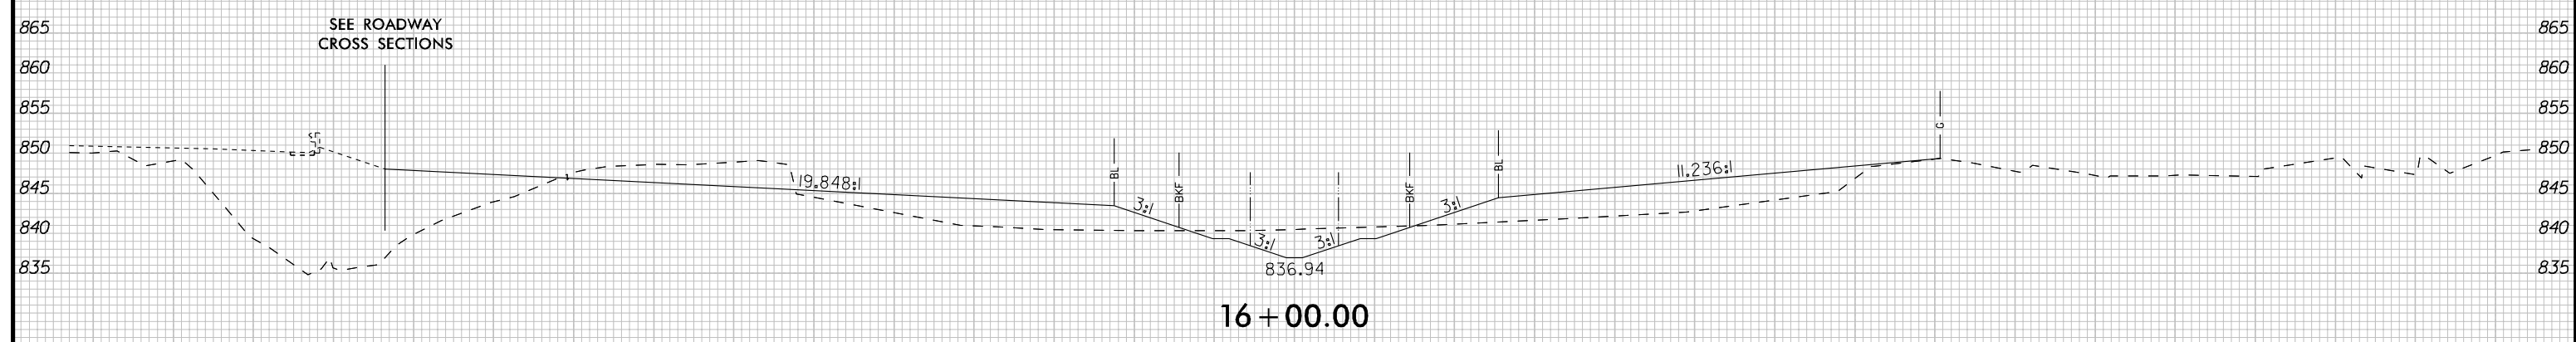

16+00.00

-SMITH CREEK-

1/22/2020

