


8/23/99

200 190 180 170 160 150 140 130 120 110 100 90 80 70 60 50 40 30 20 10 0 10 20 30 40




PROJ. REFERENCE NO. U-2579BA	SHEET NO. X-53
---------------------------------	-------------------

NOTE:  
SEE TYPICAL SECTIONS FOR CHANNEL DIMENSIONS

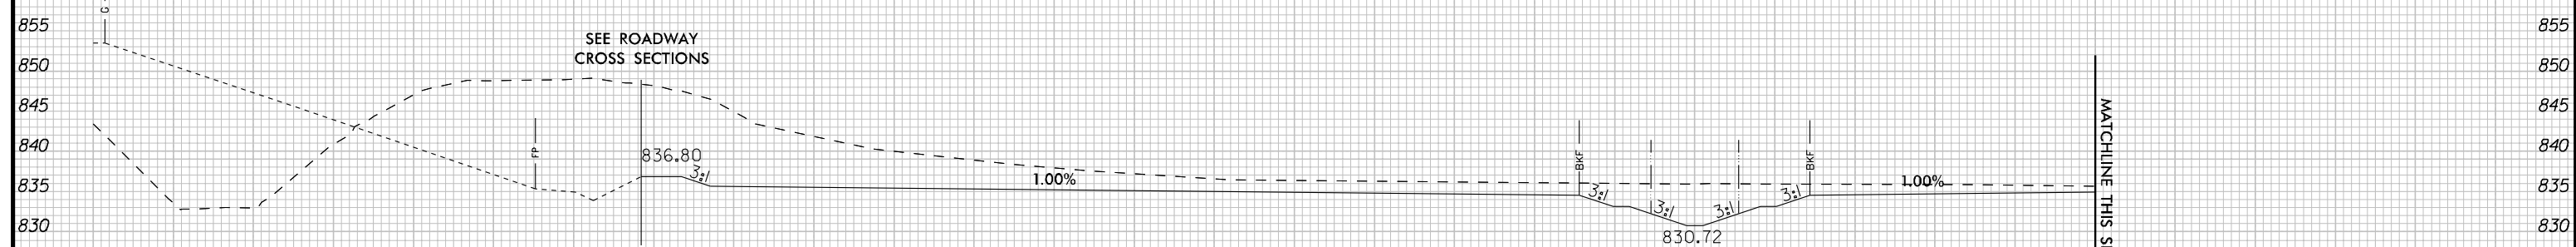

25 + 50.00

200 190 180 170 160 150 140 130 120 110 100 90 80 70 60 50 40 30 20 10 0 10 20 30 40 50

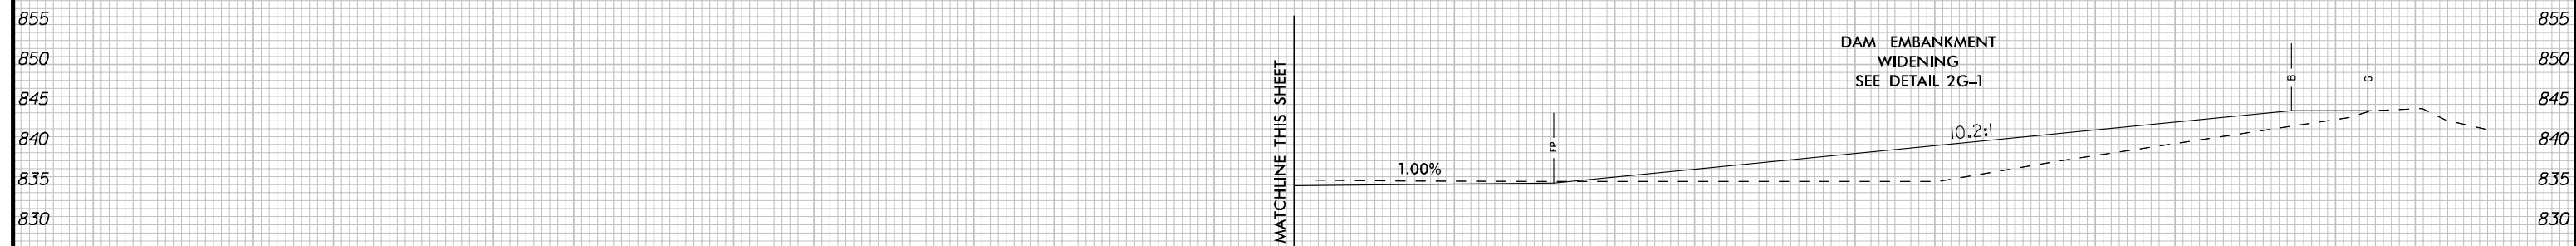

25 + 50.00

-SMITH CREEK-

50 60 70 80 90 100 110 120 130 140 150 160 170 180 190 200

1/22/2020