



8/23/99

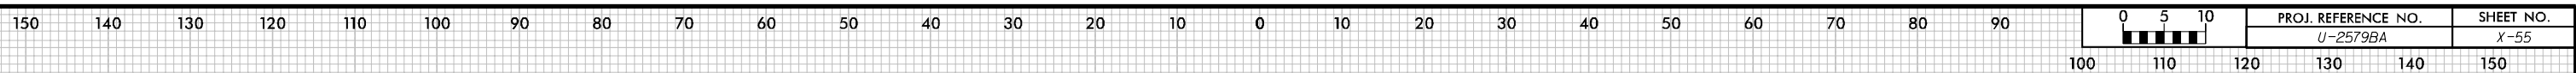


PROJ. REFERENCE NO. U-2579BA	SHEET NO. X-55
---------------------------------	-------------------

NOTE:
SEE TYPICAL SECTIONS FOR CHANNEL DIMENSIONS

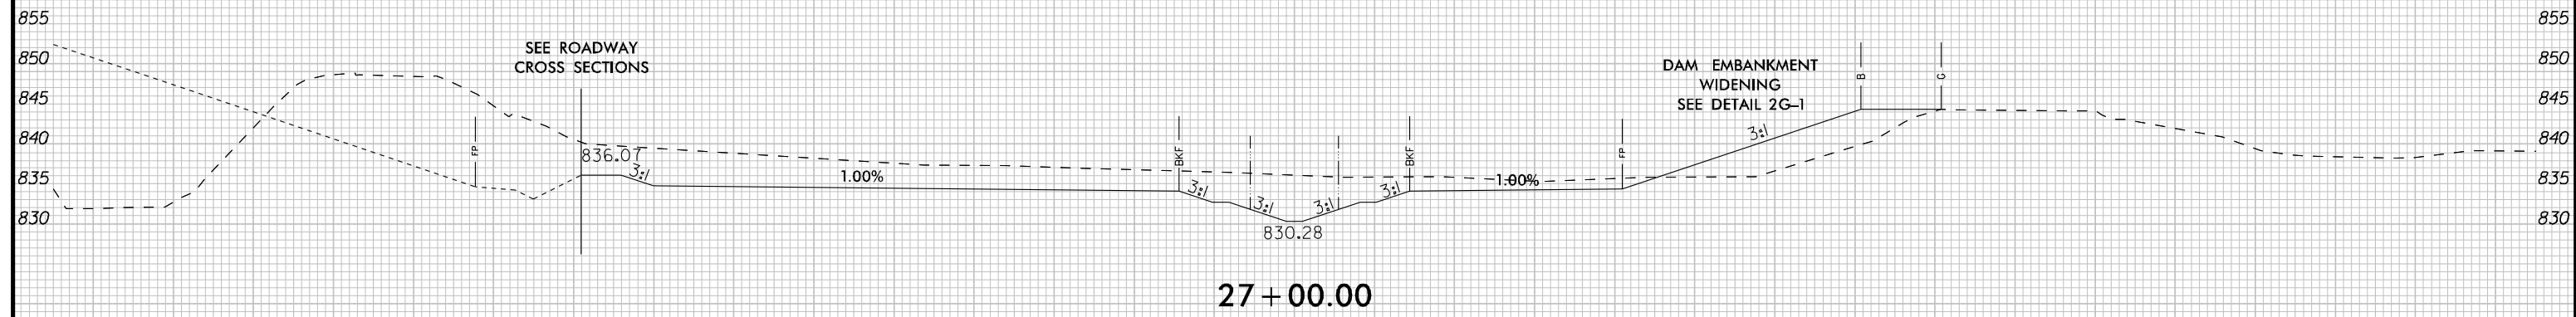

27 + 00.00

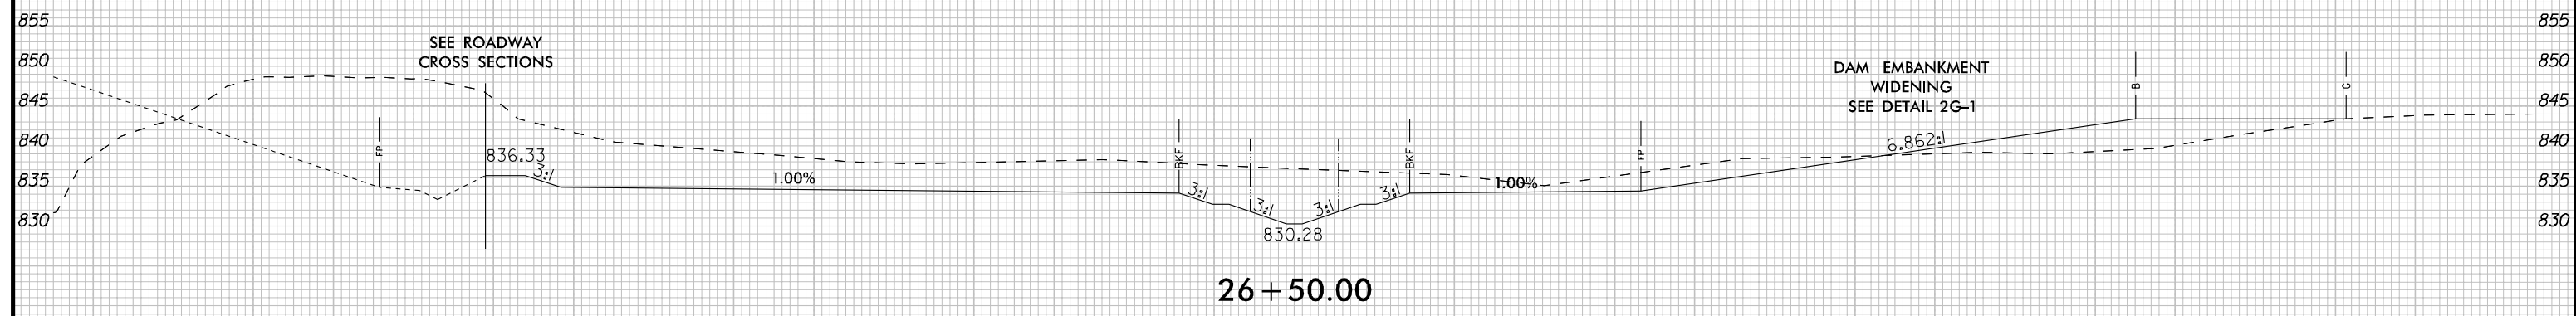

26 + 50.00

-SMITH CREEK-

1/22/2020

