

8/23/99


220 210 200 190 180 170 160 150 140 130 120 110 100 90 80 70 60 50 40 30 20 10 0 10 20




PROJ. REFERENCE NO. U-2579BA	SHEET NO. X-57
---------------------------------	-------------------

SEE ROADWAY CROSS SECTIONS

NOTE:
SEE TYPICAL SECTIONS FOR CHANNEL DIMENSIONS

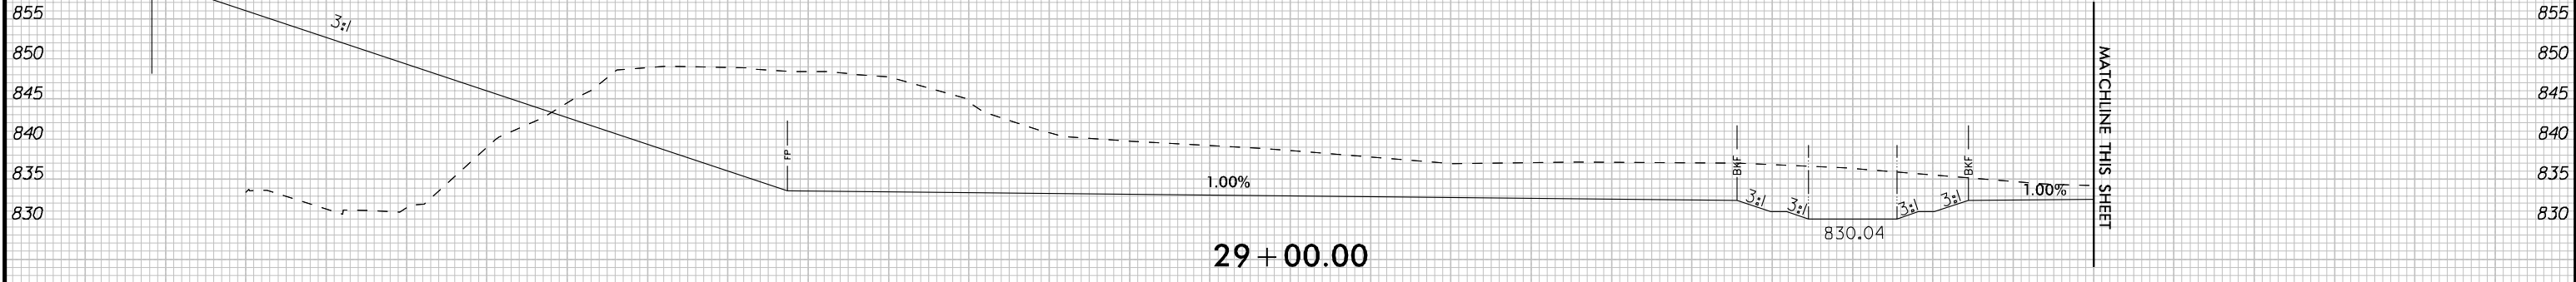

220 210 200 190 180 170 160 150 140 130 120 110 100 90 80 70 60 50 40 30 20 10 0 10 20 30 40 50 30 40 50 60 70 80 90 100 110 120 130 140 150 160 170 180 190 200

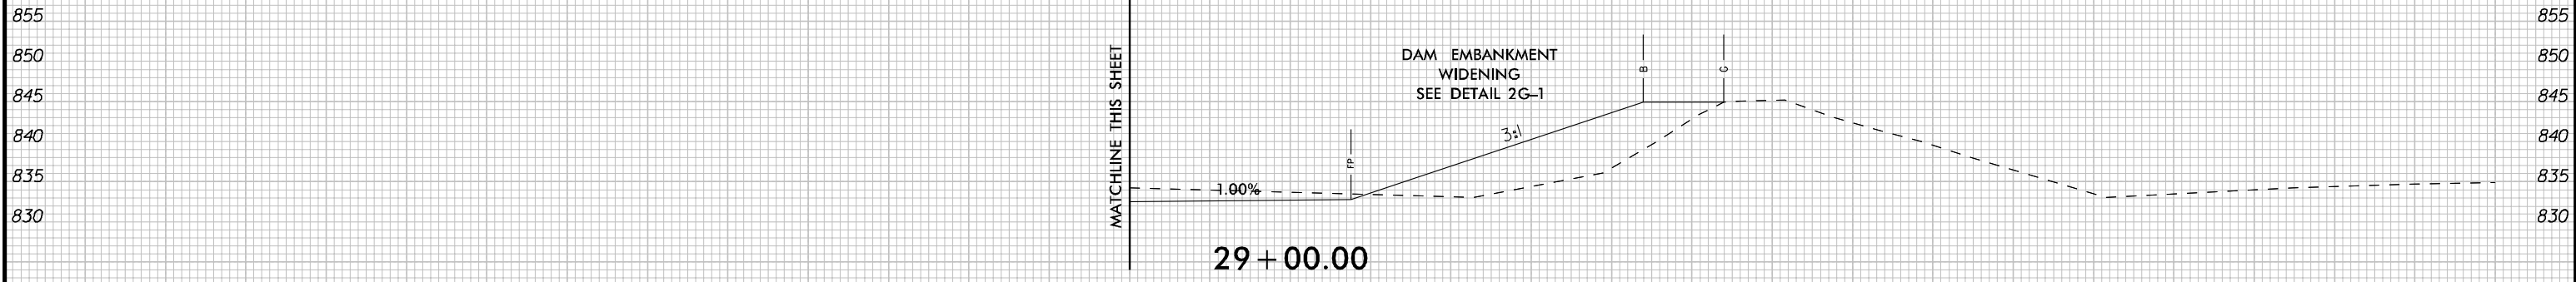

-SMITH CREEK-

30 40 50 60 70 80 90 100 110 120 130 140 150 160 170 180 190 200

1/22/2020