

8/23/99


230 220 210 200 190 180 170 160 150 140 130 120 110 100 90 80 70 60 50 40 30 20 10 0 10




PROJ. REFERENCE NO. U-2579BA	SHEET NO. X-58
---------------------------------	-------------------

SEE ROADWAY CROSS SECTIONS

NOTE:
SEE TYPICAL SECTIONS FOR CHANNEL DIMENSIONS

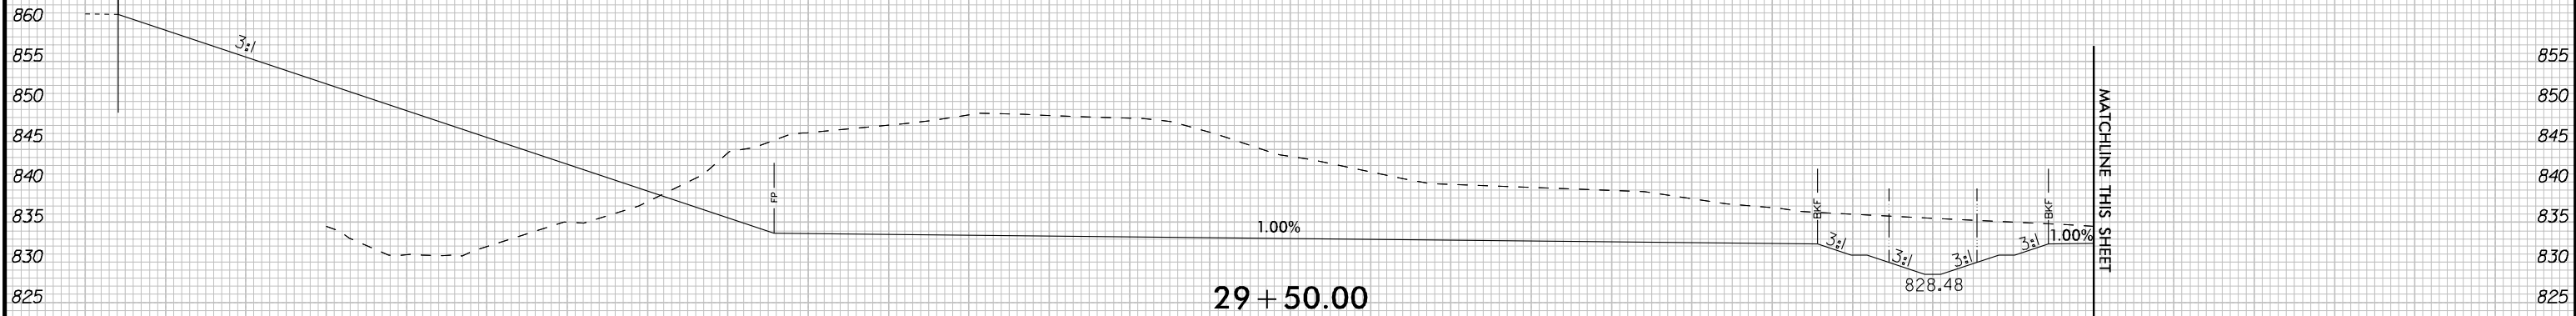

230 220 210 200 190 180 170 160 150 140 130 120 110 100 90 80 70 60 50 40 30 20 10 0 10 20 20 30 40 50 60 70 80 90 100 110 120 130 140 150 160 170 180 190 200

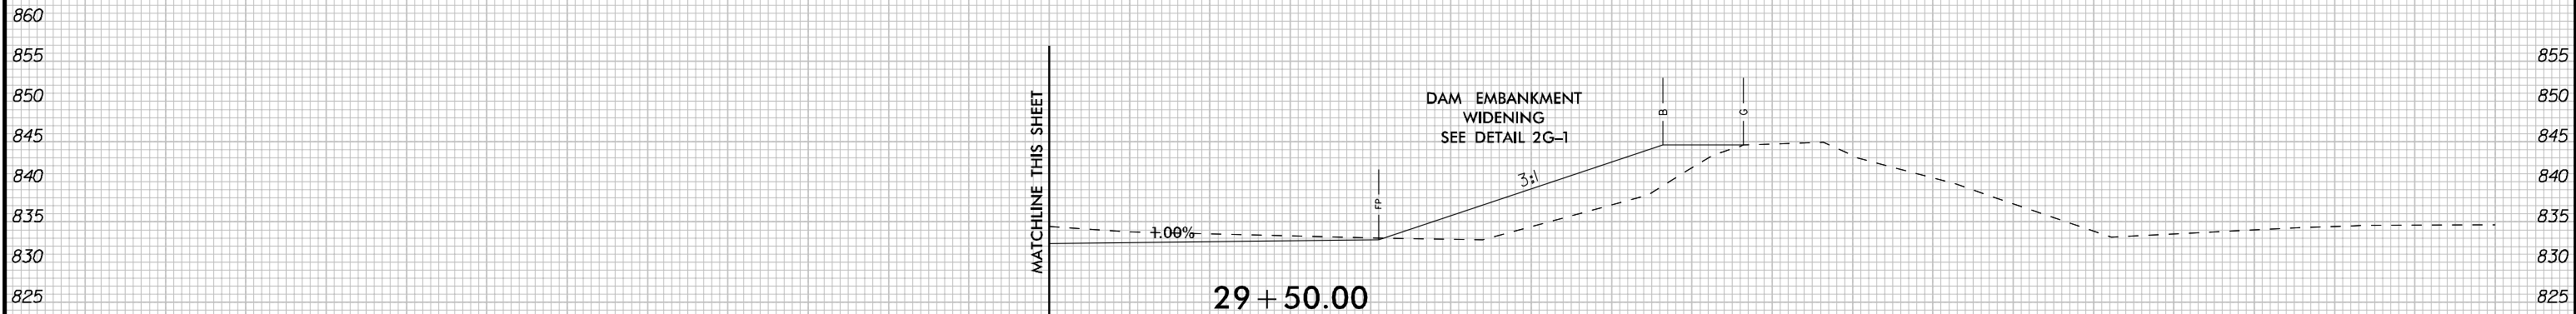

-SMITH CREEK-

20 30 40 50 60 70 80 90 100 110 120 130 140 150 160 170 180 190 200

1/22/2020