


8/23/99



240 230 220 210 200 190 180 170 160 150 140 130 120 110 100 90 80 70 60 50 40 30 20 10 0

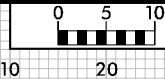

PROJ. REFERENCE NO. U-2579BA	SHEET NO. X-59
---------------------------------	-------------------

SEE ROADWAY CROSS SECTIONS

NOTE:
SEE TYPICAL SECTIONS FOR CHANNEL DIMENSIONS

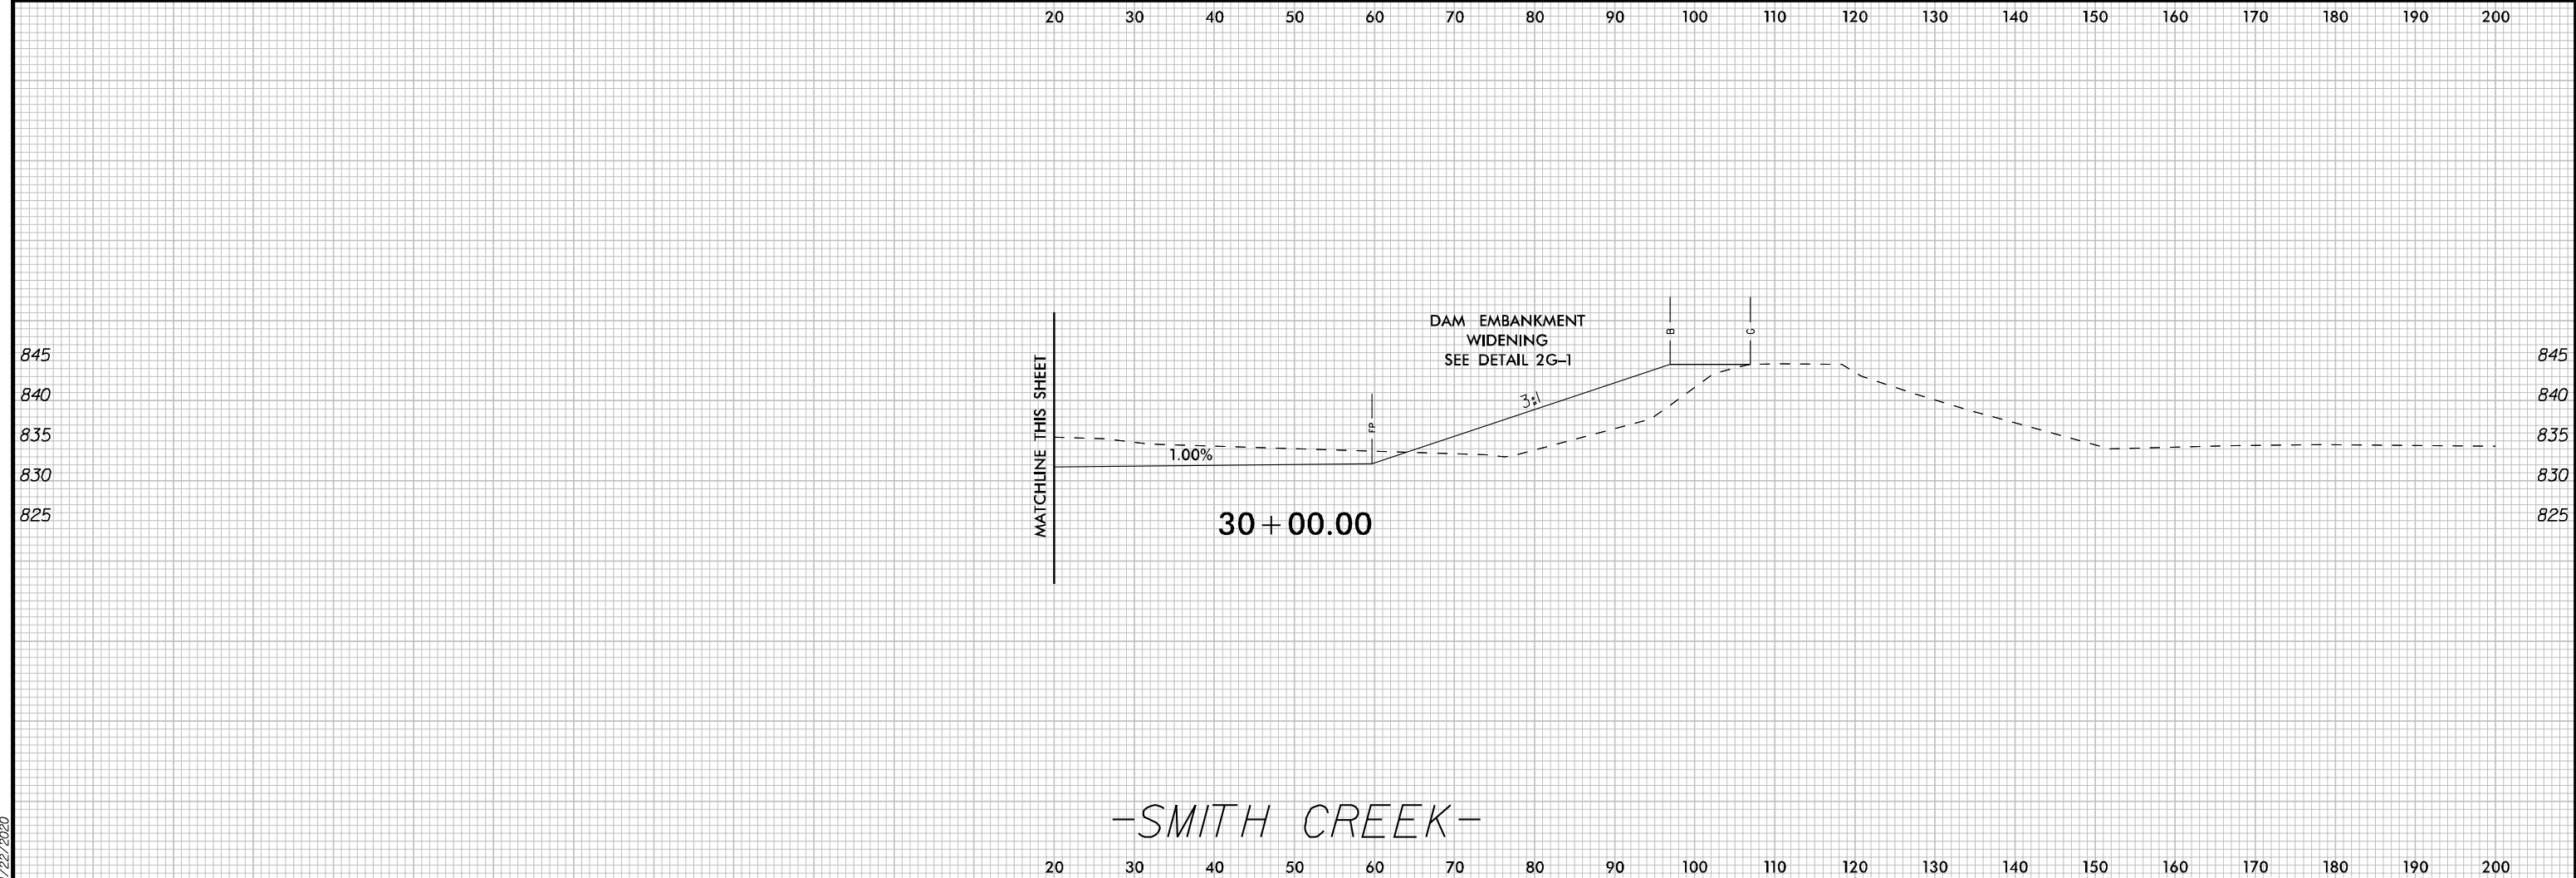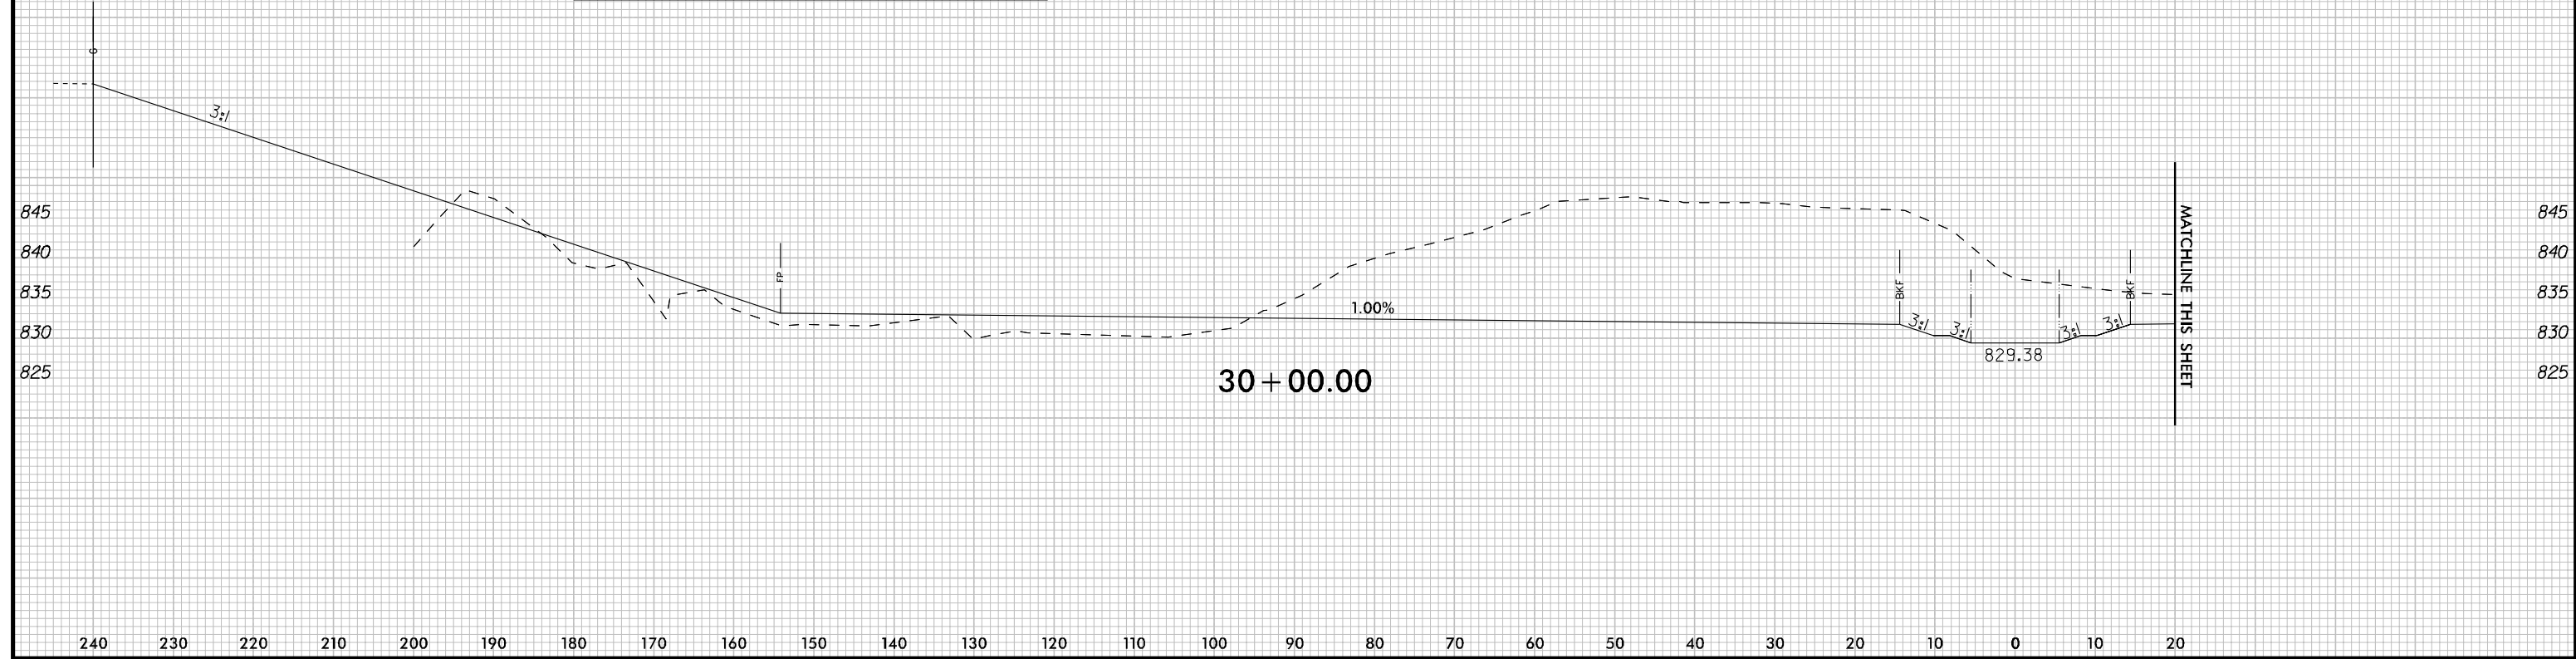

1/22/2020