


8/23/99


150 140 130 120 110 100 90 80 70 60 50 40 30 20 10 0 10 20 30 40 50 60 70 80 90

| | | |
|--------|---------------------|-----------|
| 0 5 10 | PROJ. REFERENCE NO. | SHEET NO. |
| | U-2579BA | X-60 |

NOTE:
SEE TYPICAL SECTIONS FOR CHANNEL DIMENSIONS

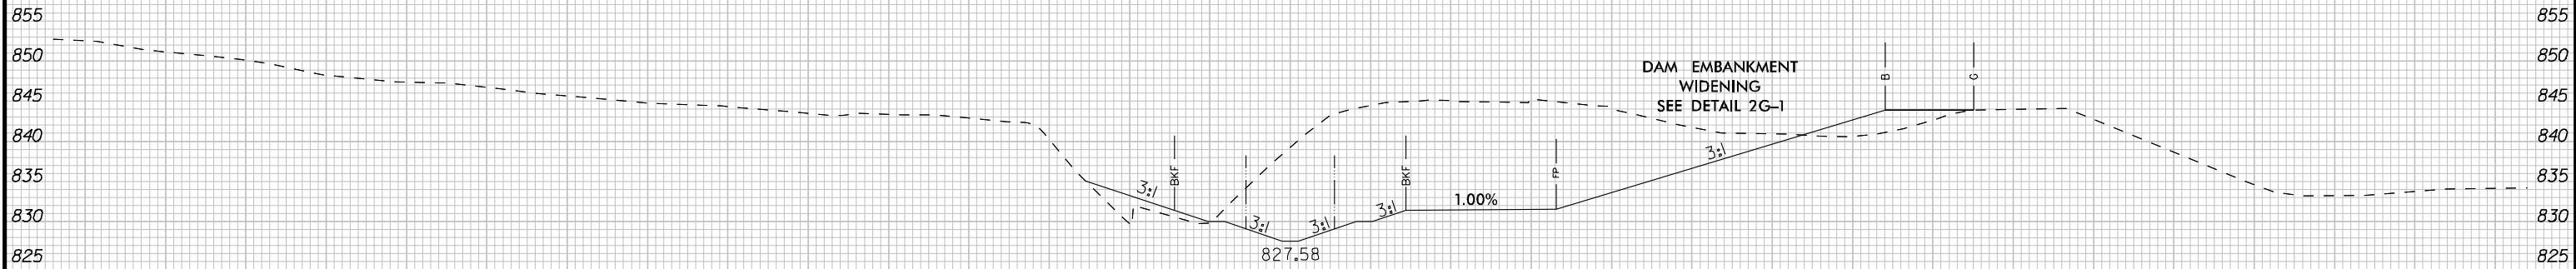

31+00.00

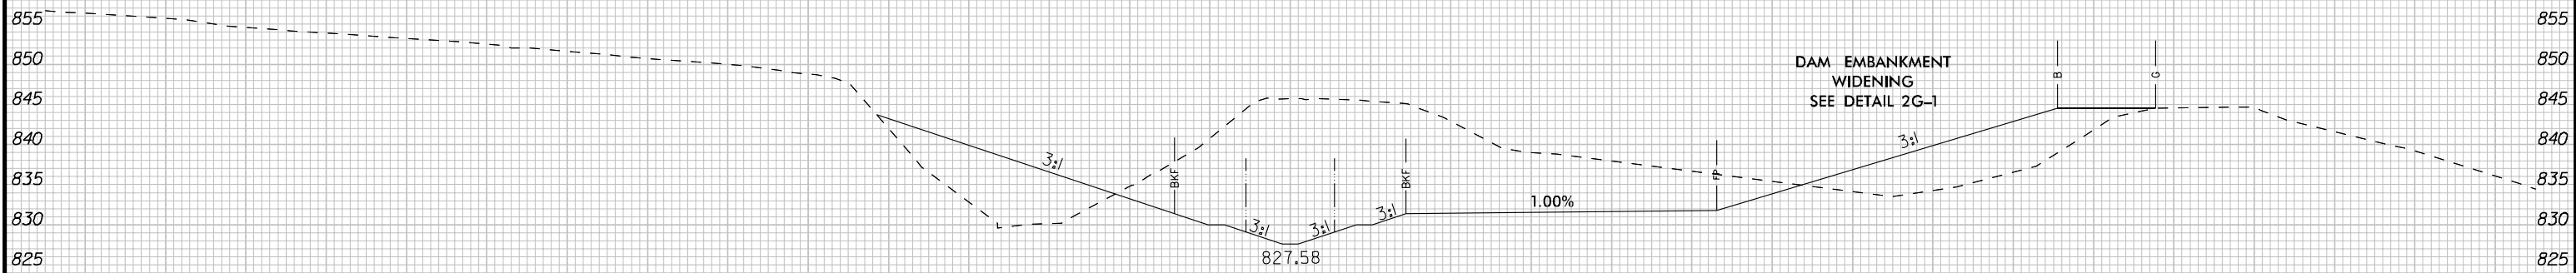

30+50.00

-SMITH CREEK-

150 140 130 120 110 100 90 80 70 60 50 40 30 20 10 0 10 20 30 40 50 60 70 80 90 100 110 120 130 140 150

1/22/2020