

8/23/99

100 90 80 70 60 50 40 30 20 10 0 10 20 30 40 50 60 70 80 90






PROJ. REFERENCE NO.
U-2579BA

SHEET NO.
X-61

100

NOTE:
SEE TYPICAL SECTIONS FOR CHANNEL DIMENSIONS

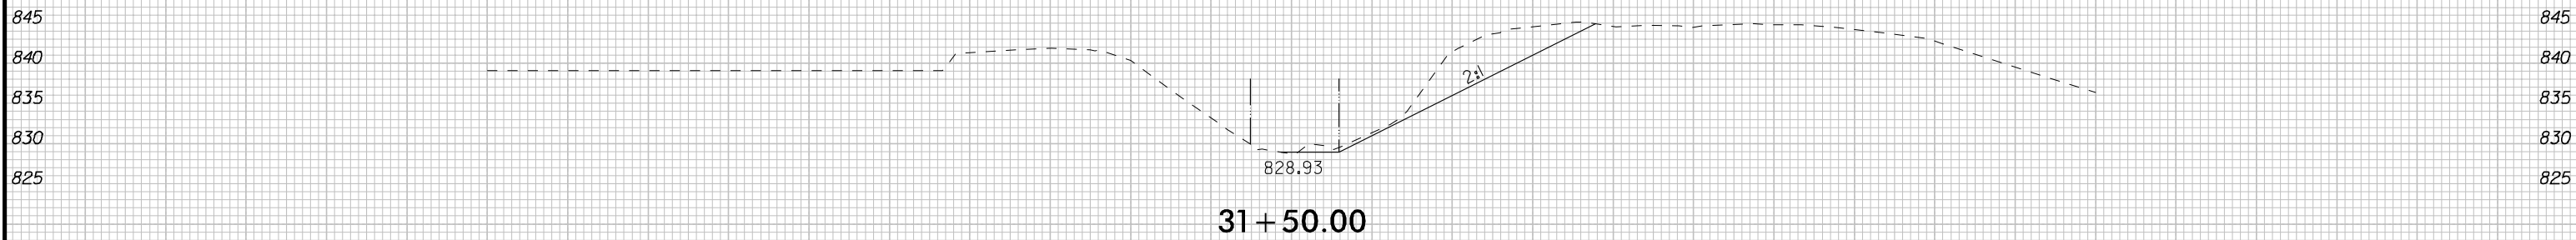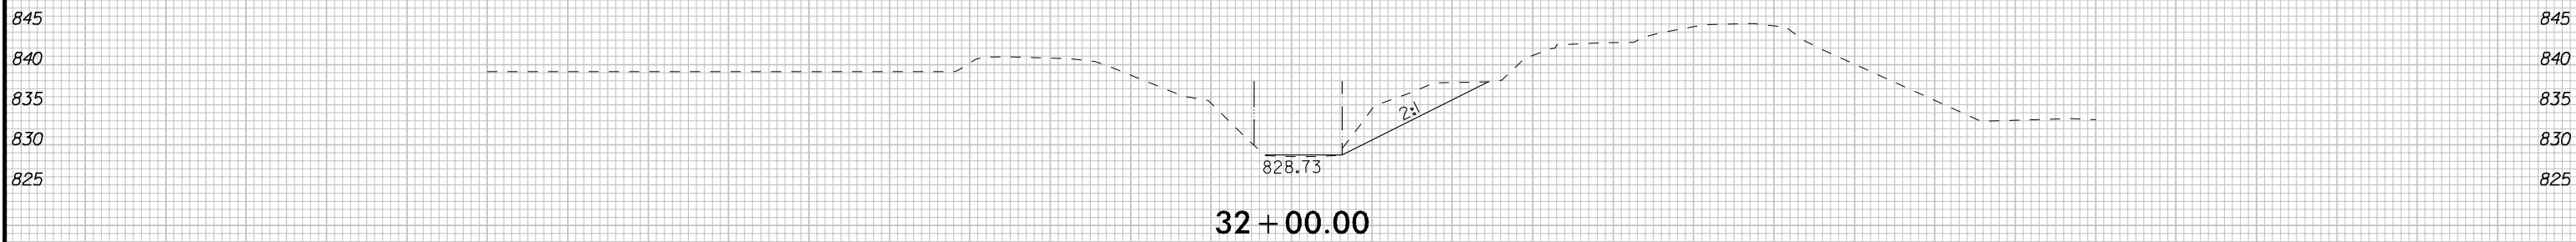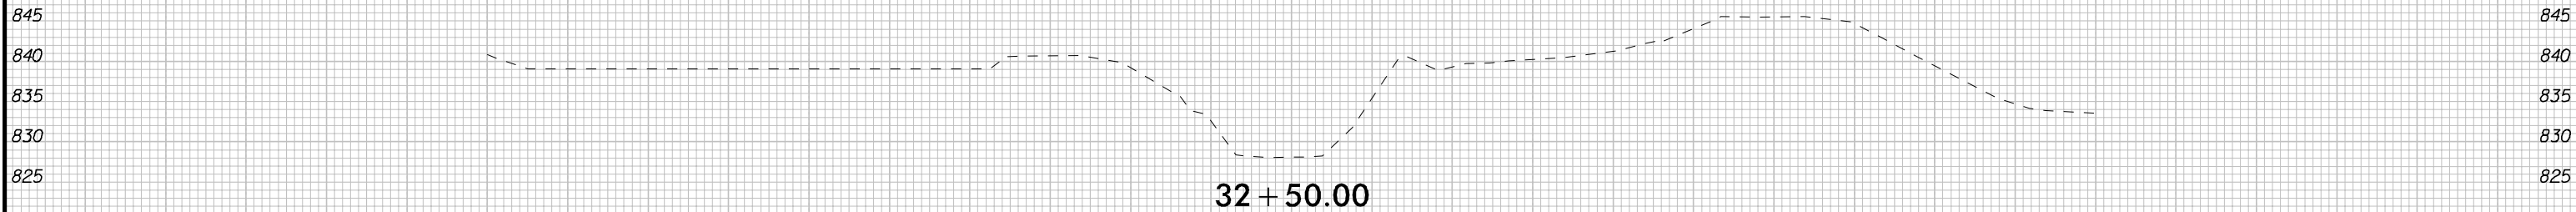

-SMITH CREEK-

100 90 80 70 60 50 40 30 20 10 0 10 20 30 40 50 60 70 80 90 100

1/22/2020