

04-SEP-2018 08:31 S:\Contracts\Special Details\Jh\overton\Standard Drawings\2018 Standard Drawings\Division 8\862D01 Impact Attenuator Sheets 1 and 2.dgn Jh\overton AT USD-292595

STATE OF NORTH CAROLINA  
DEPT. OF TRANSPORTATION  
DIVISION OF HIGHWAYS  
RALEIGH, N.C.



ROADWAY DETAIL DRAWING FOR  
**GUARDRAIL PLACEMENT**

SHEET 1 OF 11  
**862D01**

STATE OF NORTH CAROLINA  
DEPT. OF TRANSPORTATION  
DIVISION OF HIGHWAYS  
RALEIGH, N.C.

ROADWAY DETAIL DRAWING FOR  
**GUARDRAIL PLACEMENT**

SHEET 1 OF 11  
**862D01**

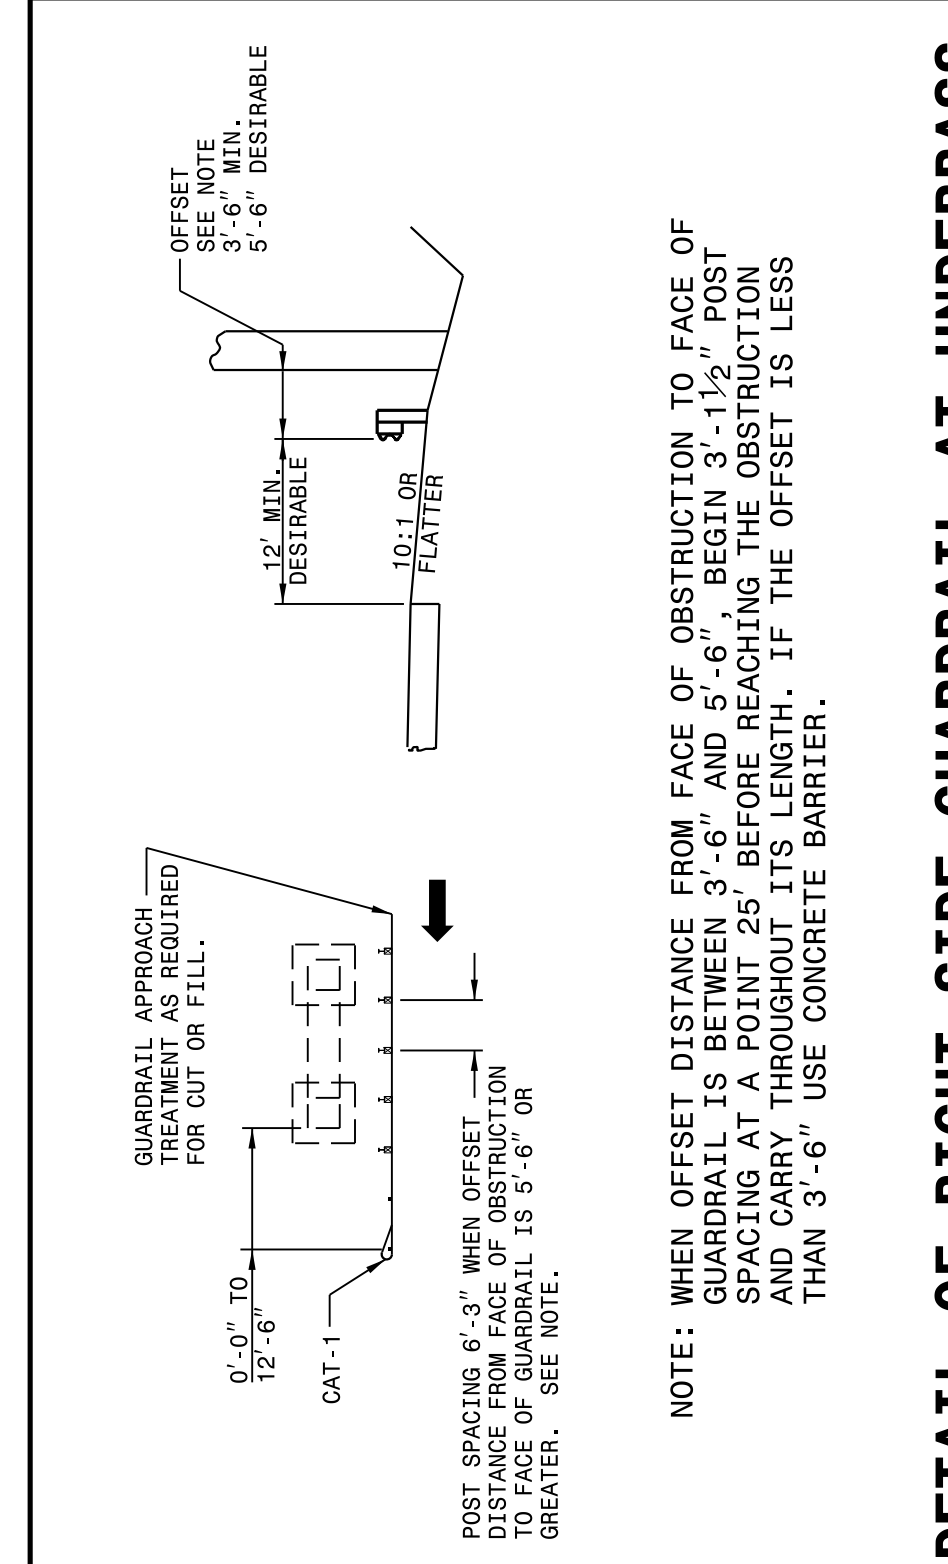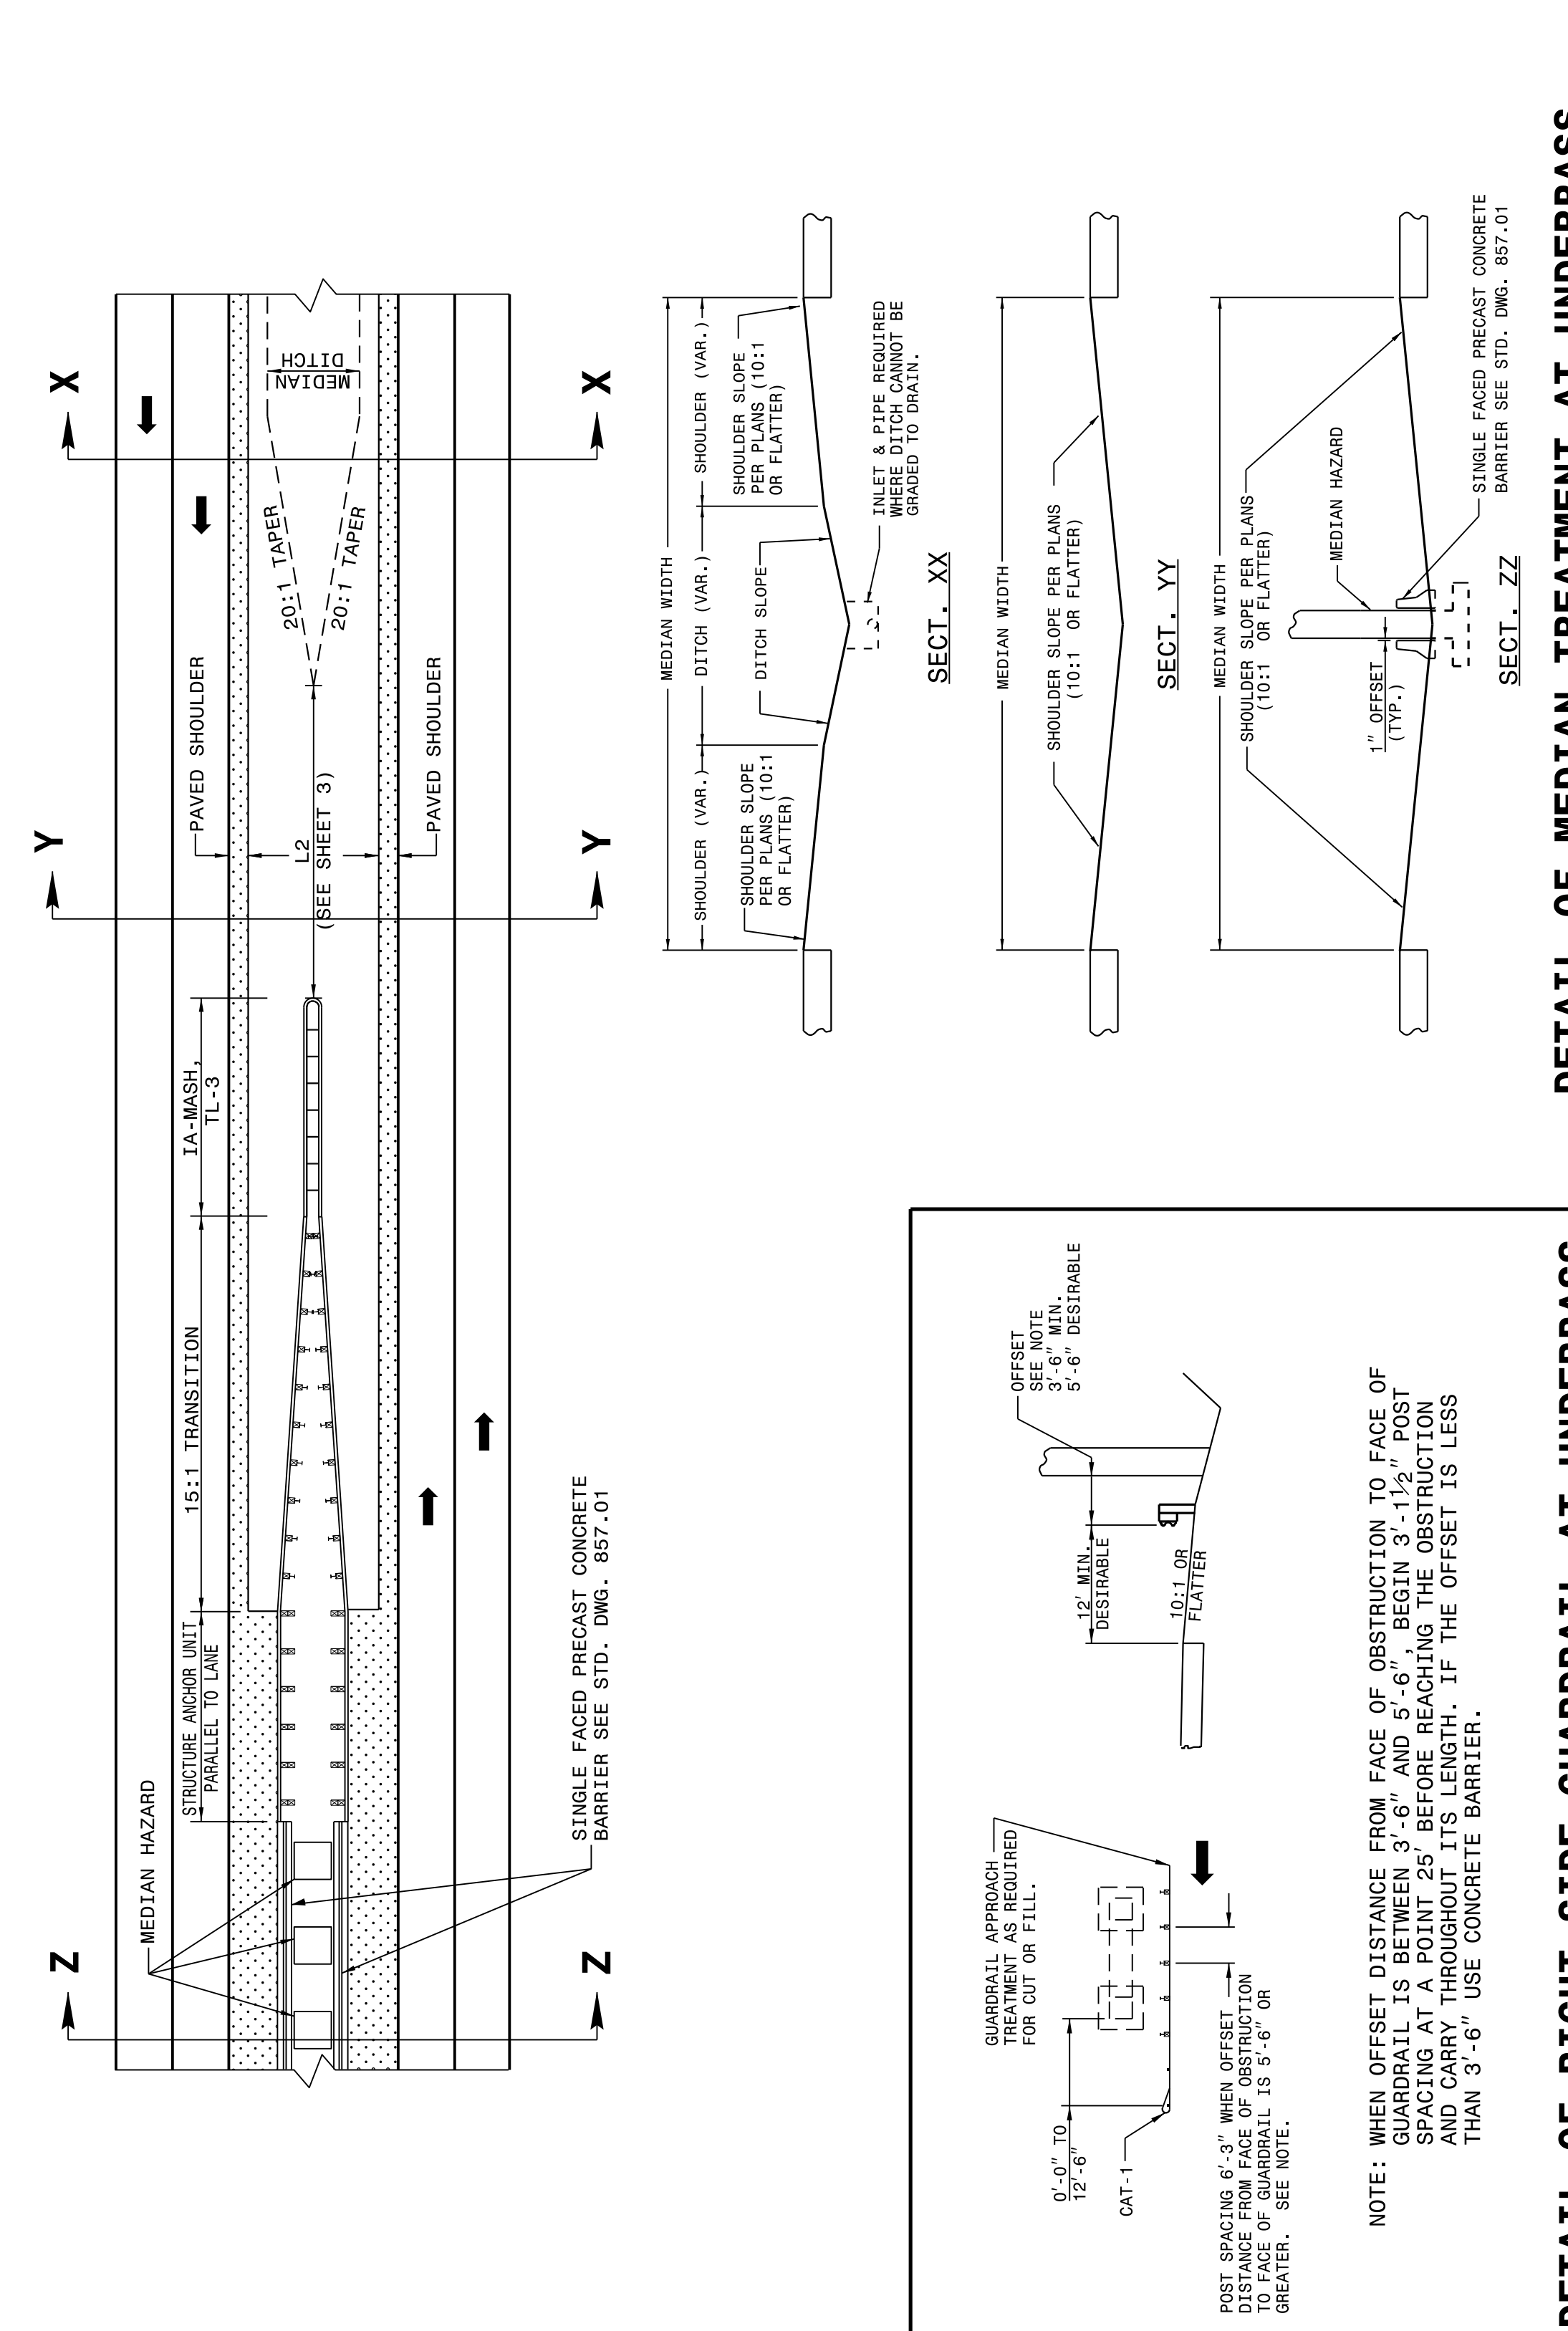

SHEET 1 OF 11  
**862D01**

STATE OF NORTH CAROLINA  
DEPT. OF TRANSPORTATION  
DIVISION OF HIGHWAYS  
RALEIGH, N.C.


ROADWAY DETAIL DRAWING FOR  
**GUARDRAIL PLACEMENT**

SHEET 2 OF 11  
**862D01**

STATE OF NORTH CAROLINA  
DEPT. OF TRANSPORTATION  
DIVISION OF HIGHWAYS  
RALEIGH, N.C.

ROADWAY DETAIL DRAWING FOR  
**GUARDRAIL PLACEMENT**

SHEET 2 OF 11  
**862D01**

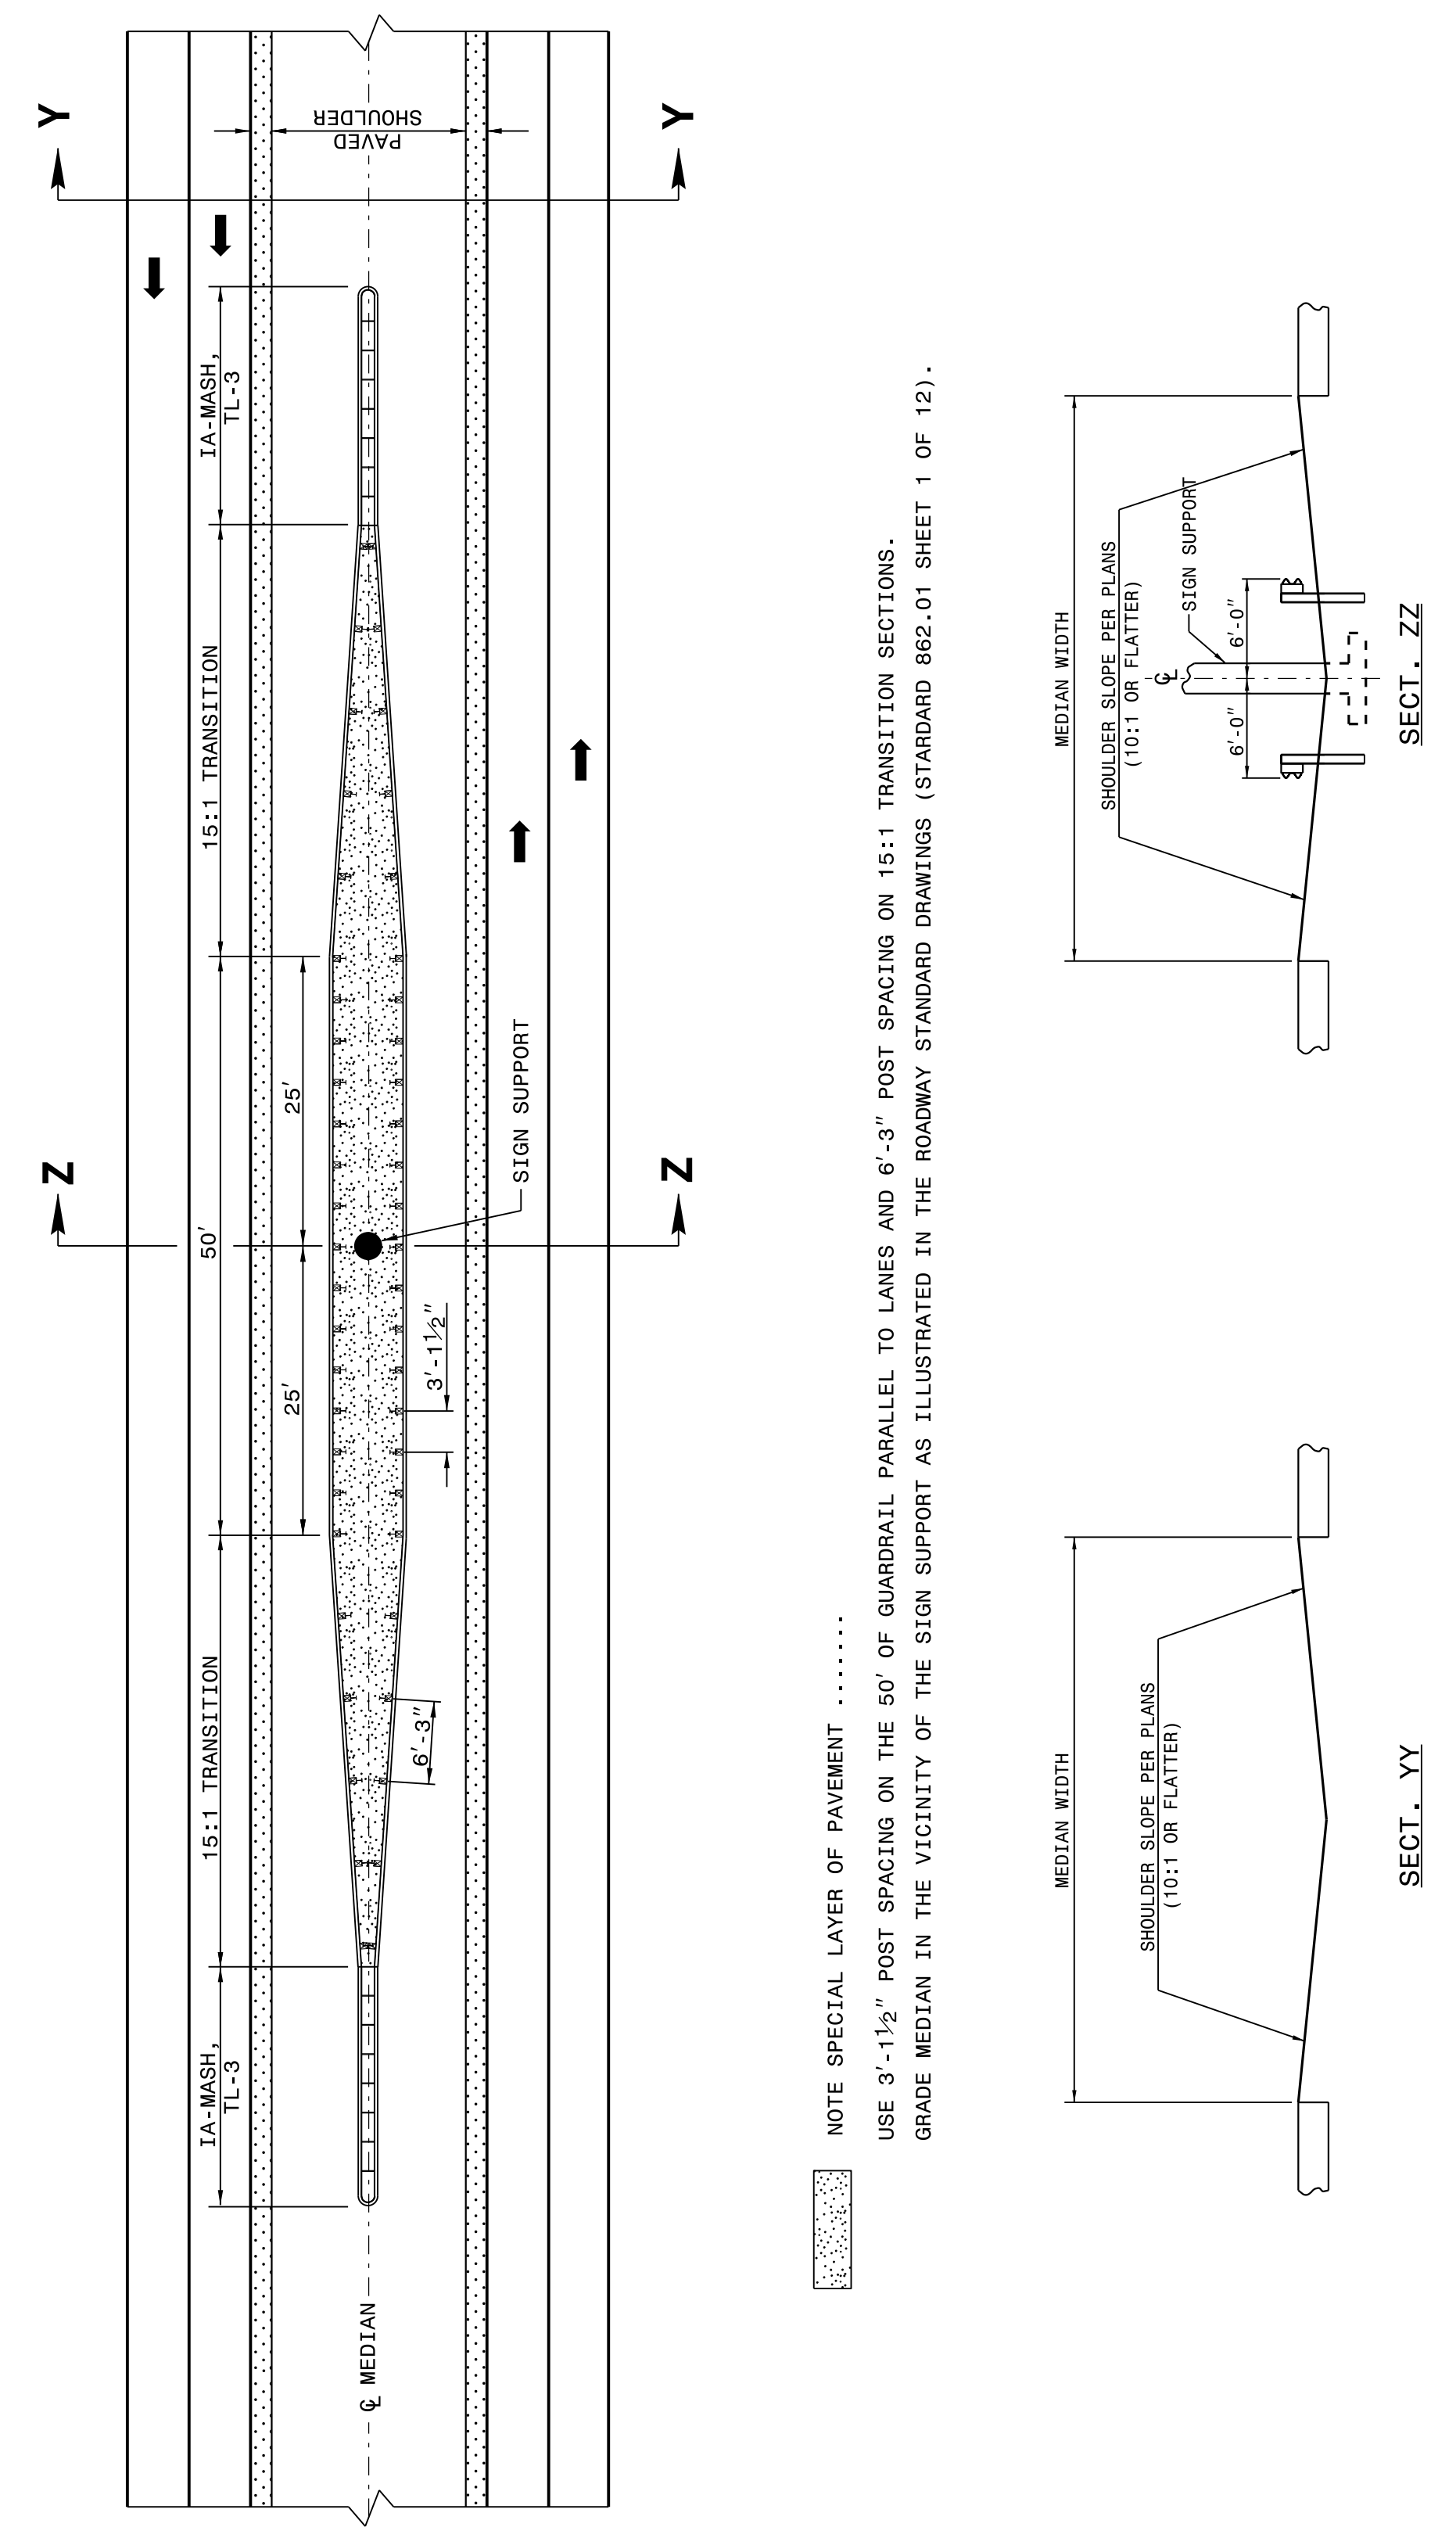


NOTE SPECIAL LAYER OF PAVEMENT . . . . .  
USE 3'-1 1/2" POST SPACING ON THE 50' OF GUARDRAIL PARALLEL TO LANES AND 6'-3" POST SPACING ON 15:1 TRANSITION SECTIONS.  
GRADE MEDIAN IN THE VICINITY OF THE SIGN SUPPORT AS ILLUSTRATED IN THE ROADWAY STANDARD DRAWINGS (STANDARD 862.01 SHEET 1 OF 12).

ORIGINAL BY: J HOWERTON DATE: 08-23-18  
MODIFIED BY: DATE:  
CHECKED BY: DATE:  
FILE SPEC.: DATE:

**CONTRACT STANDARDS AND DEVELOPMENT UNIT**  
Office 919-707-6950 FAX 919-250-4119

**SEE TITLE BLOCK**

DOCUMENT NOT CONSIDERED FINAL UNLESS ALL SIGNATURES COMPLETED

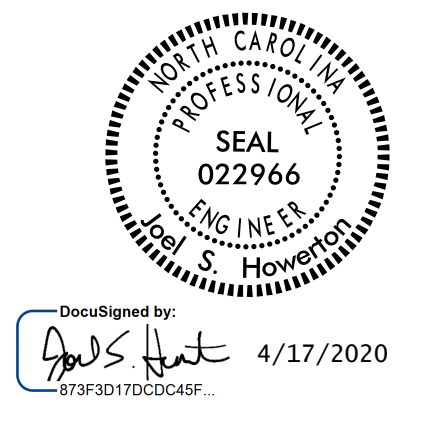

DocuSigned by:  
J. S. Howerton  
4/17/2020