

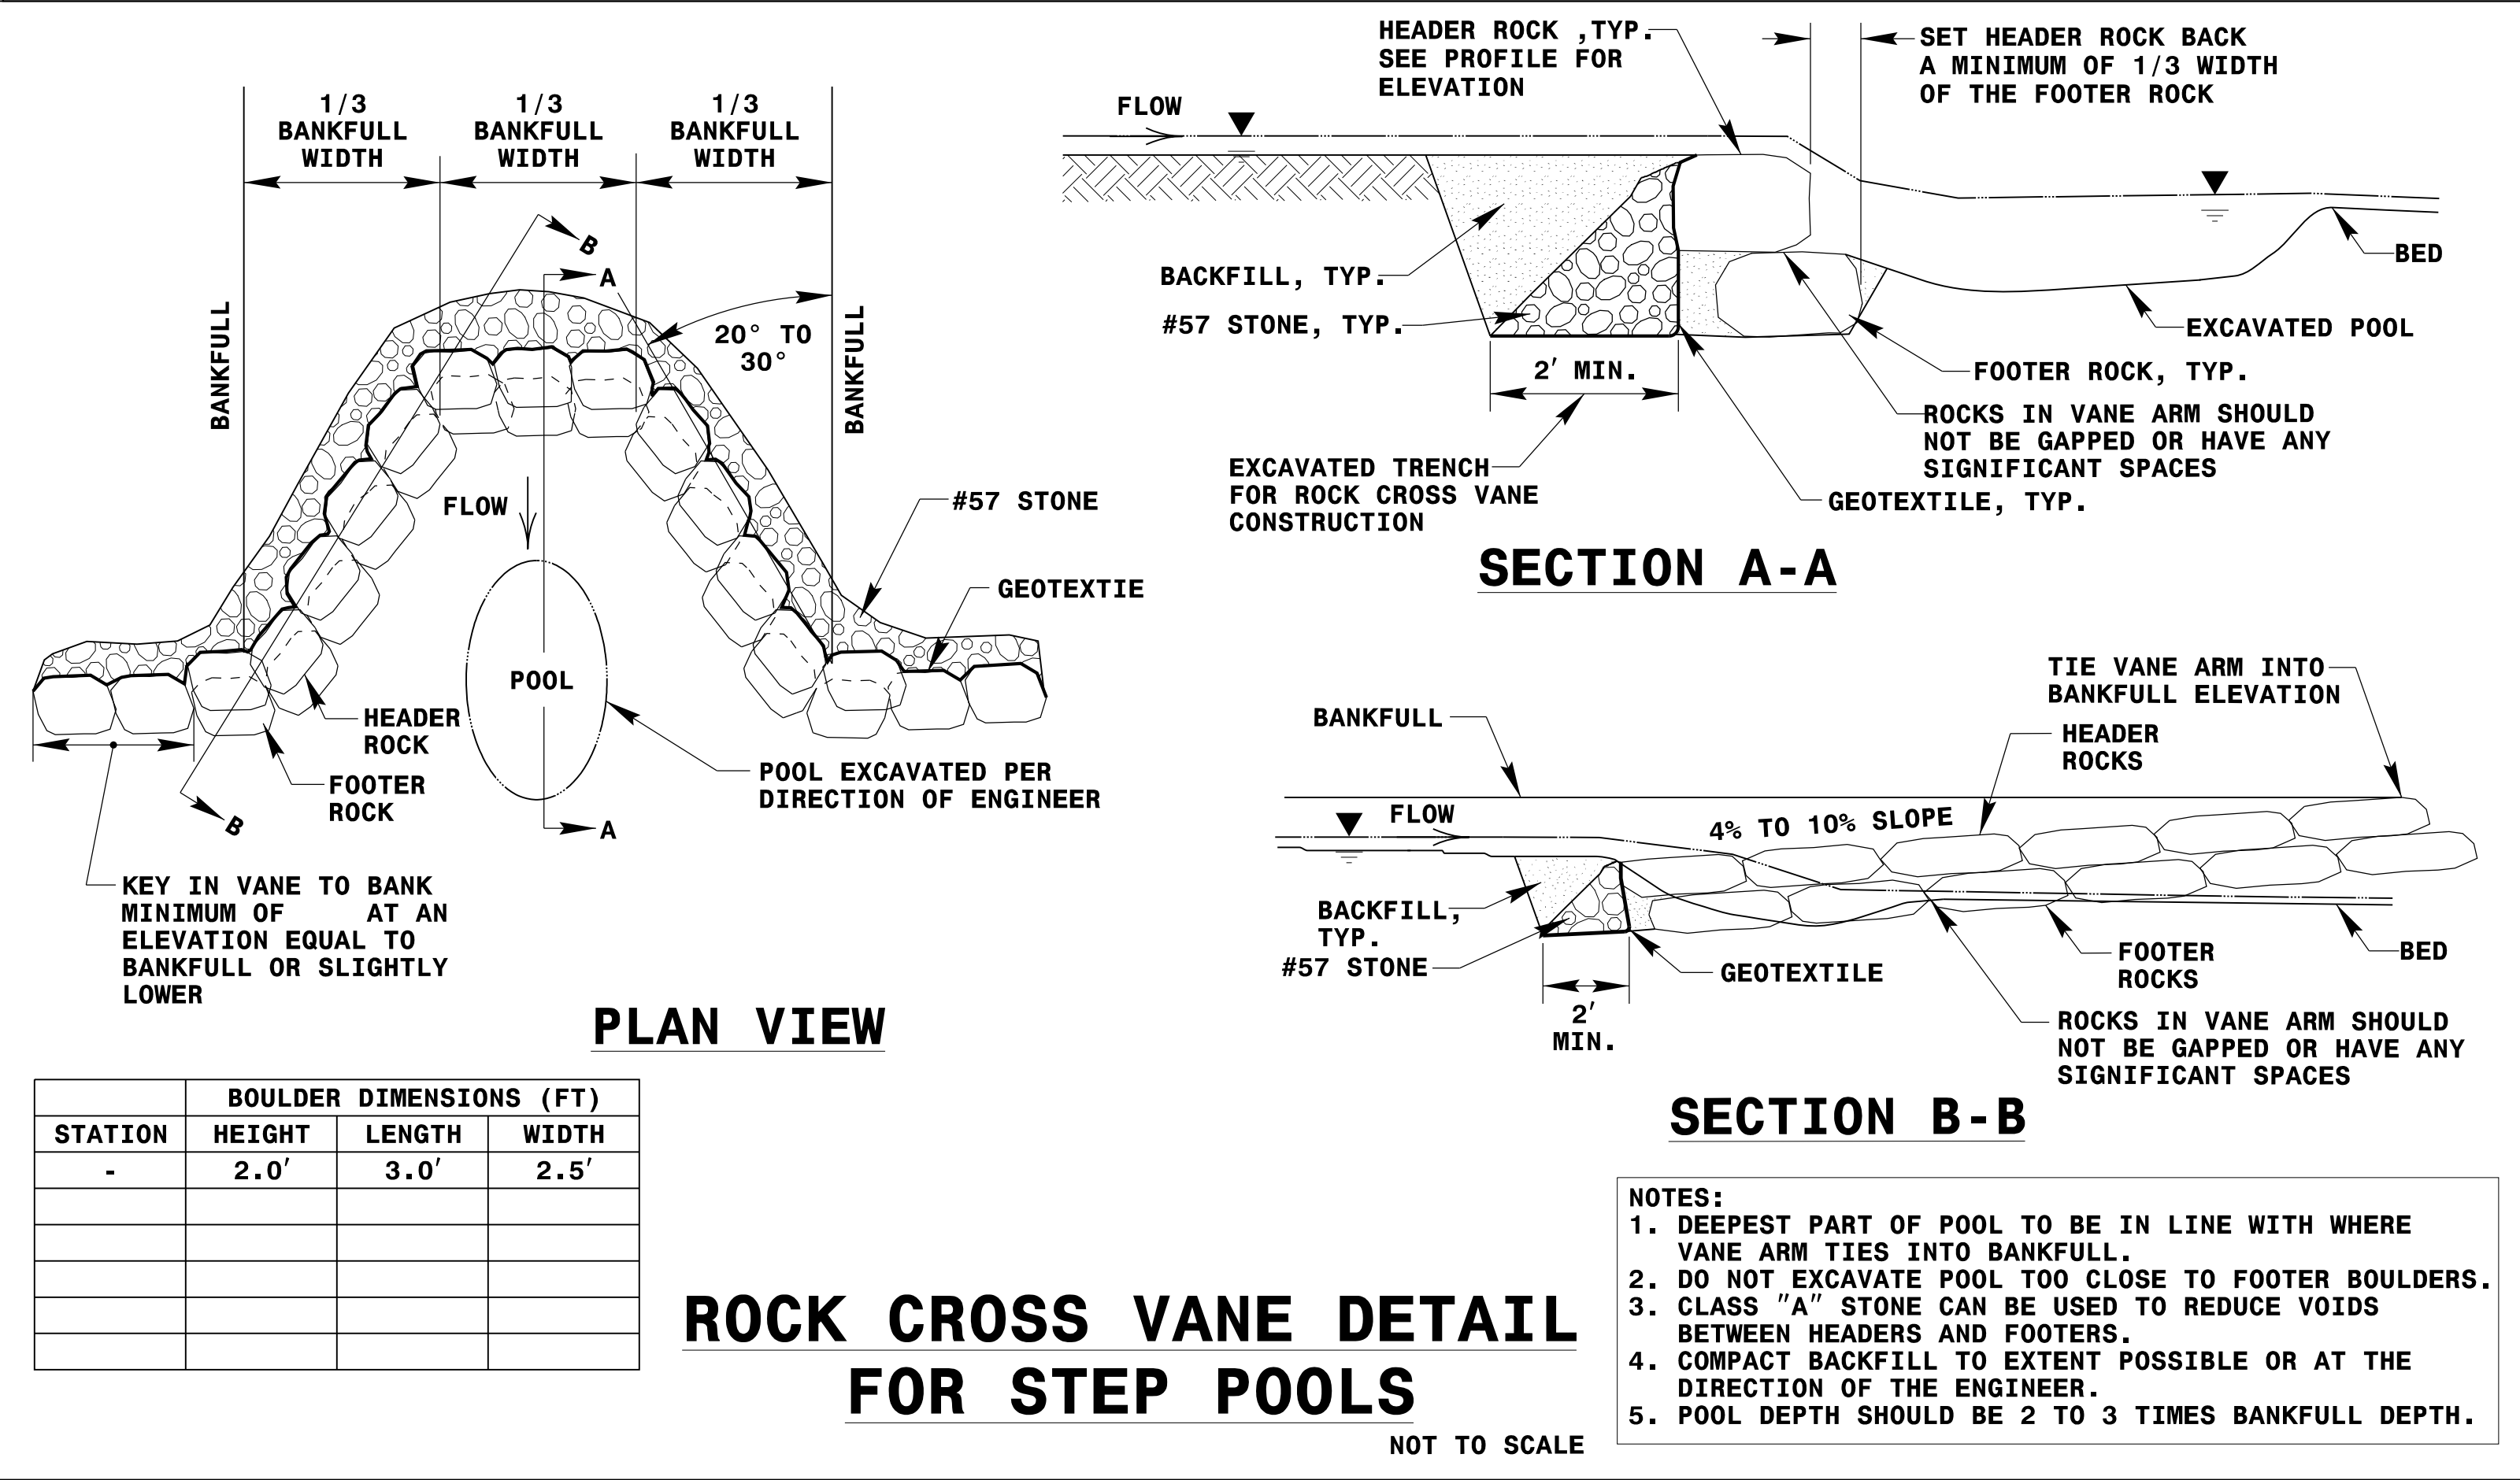
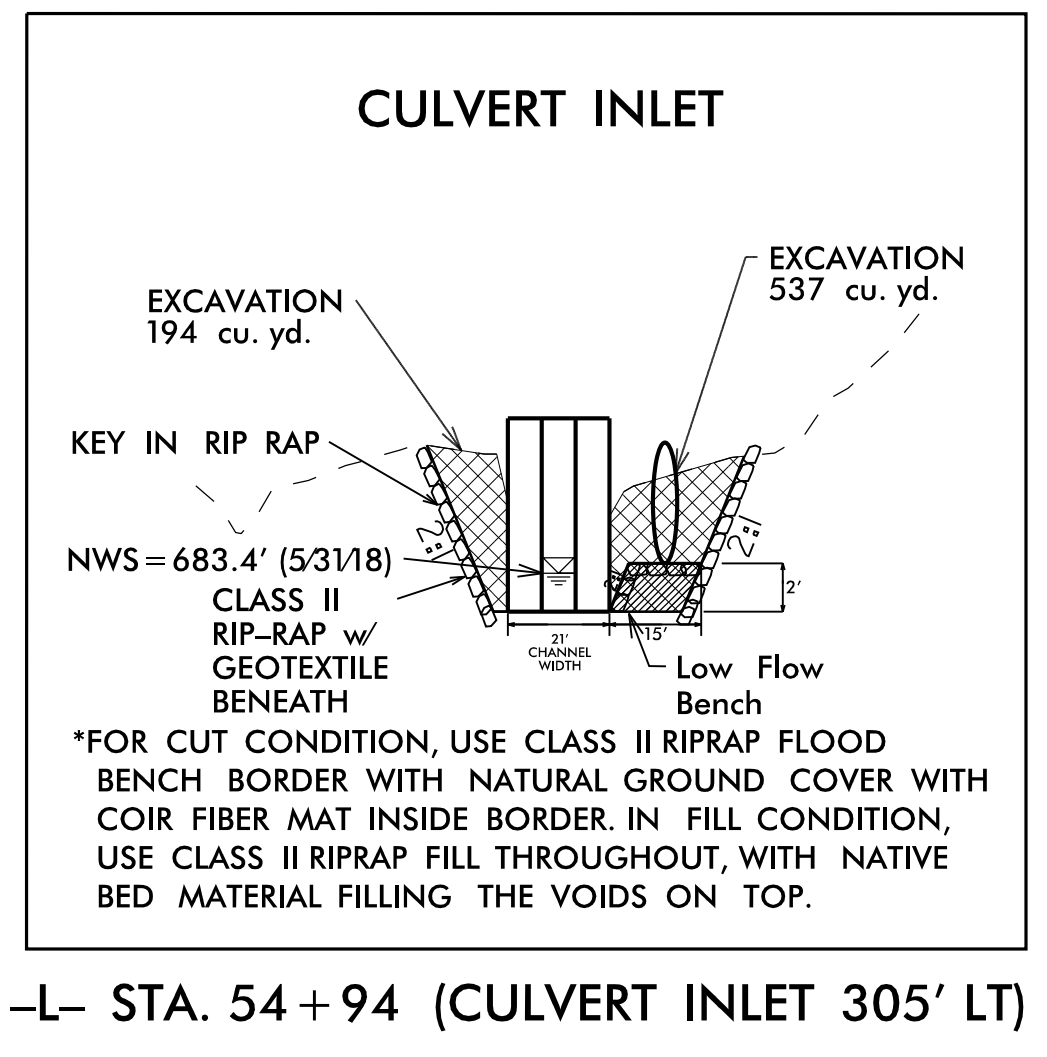
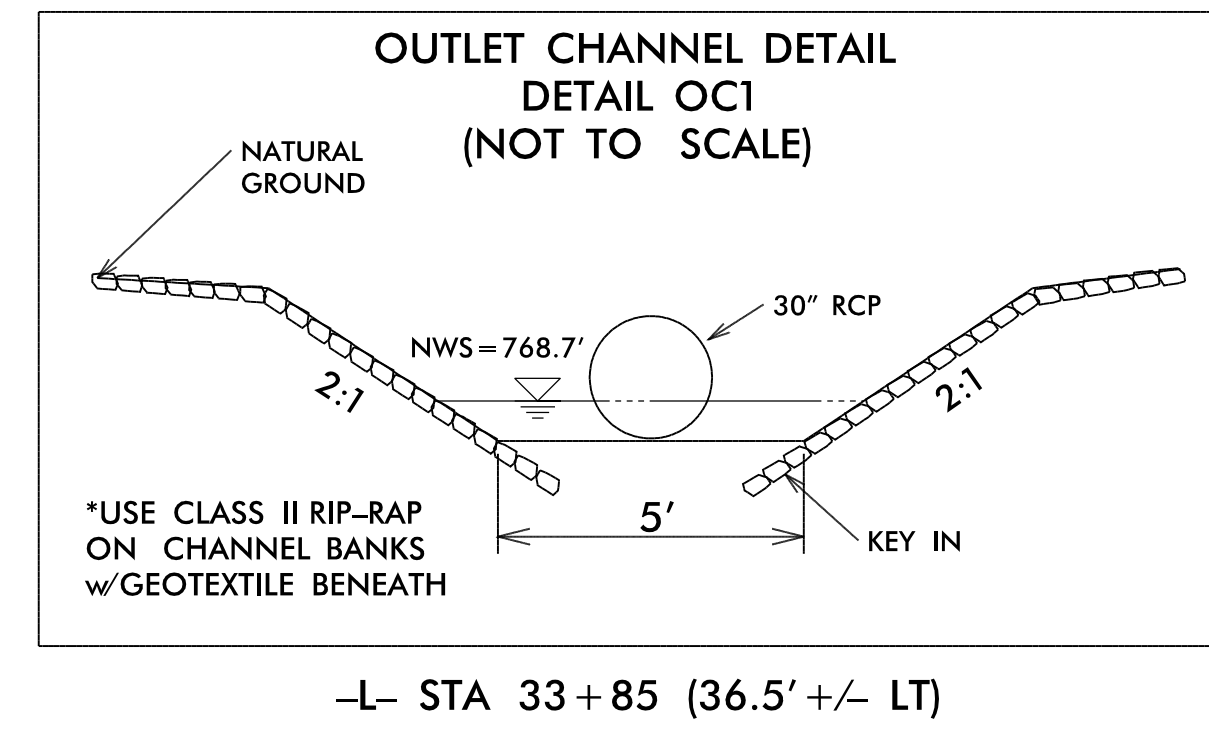
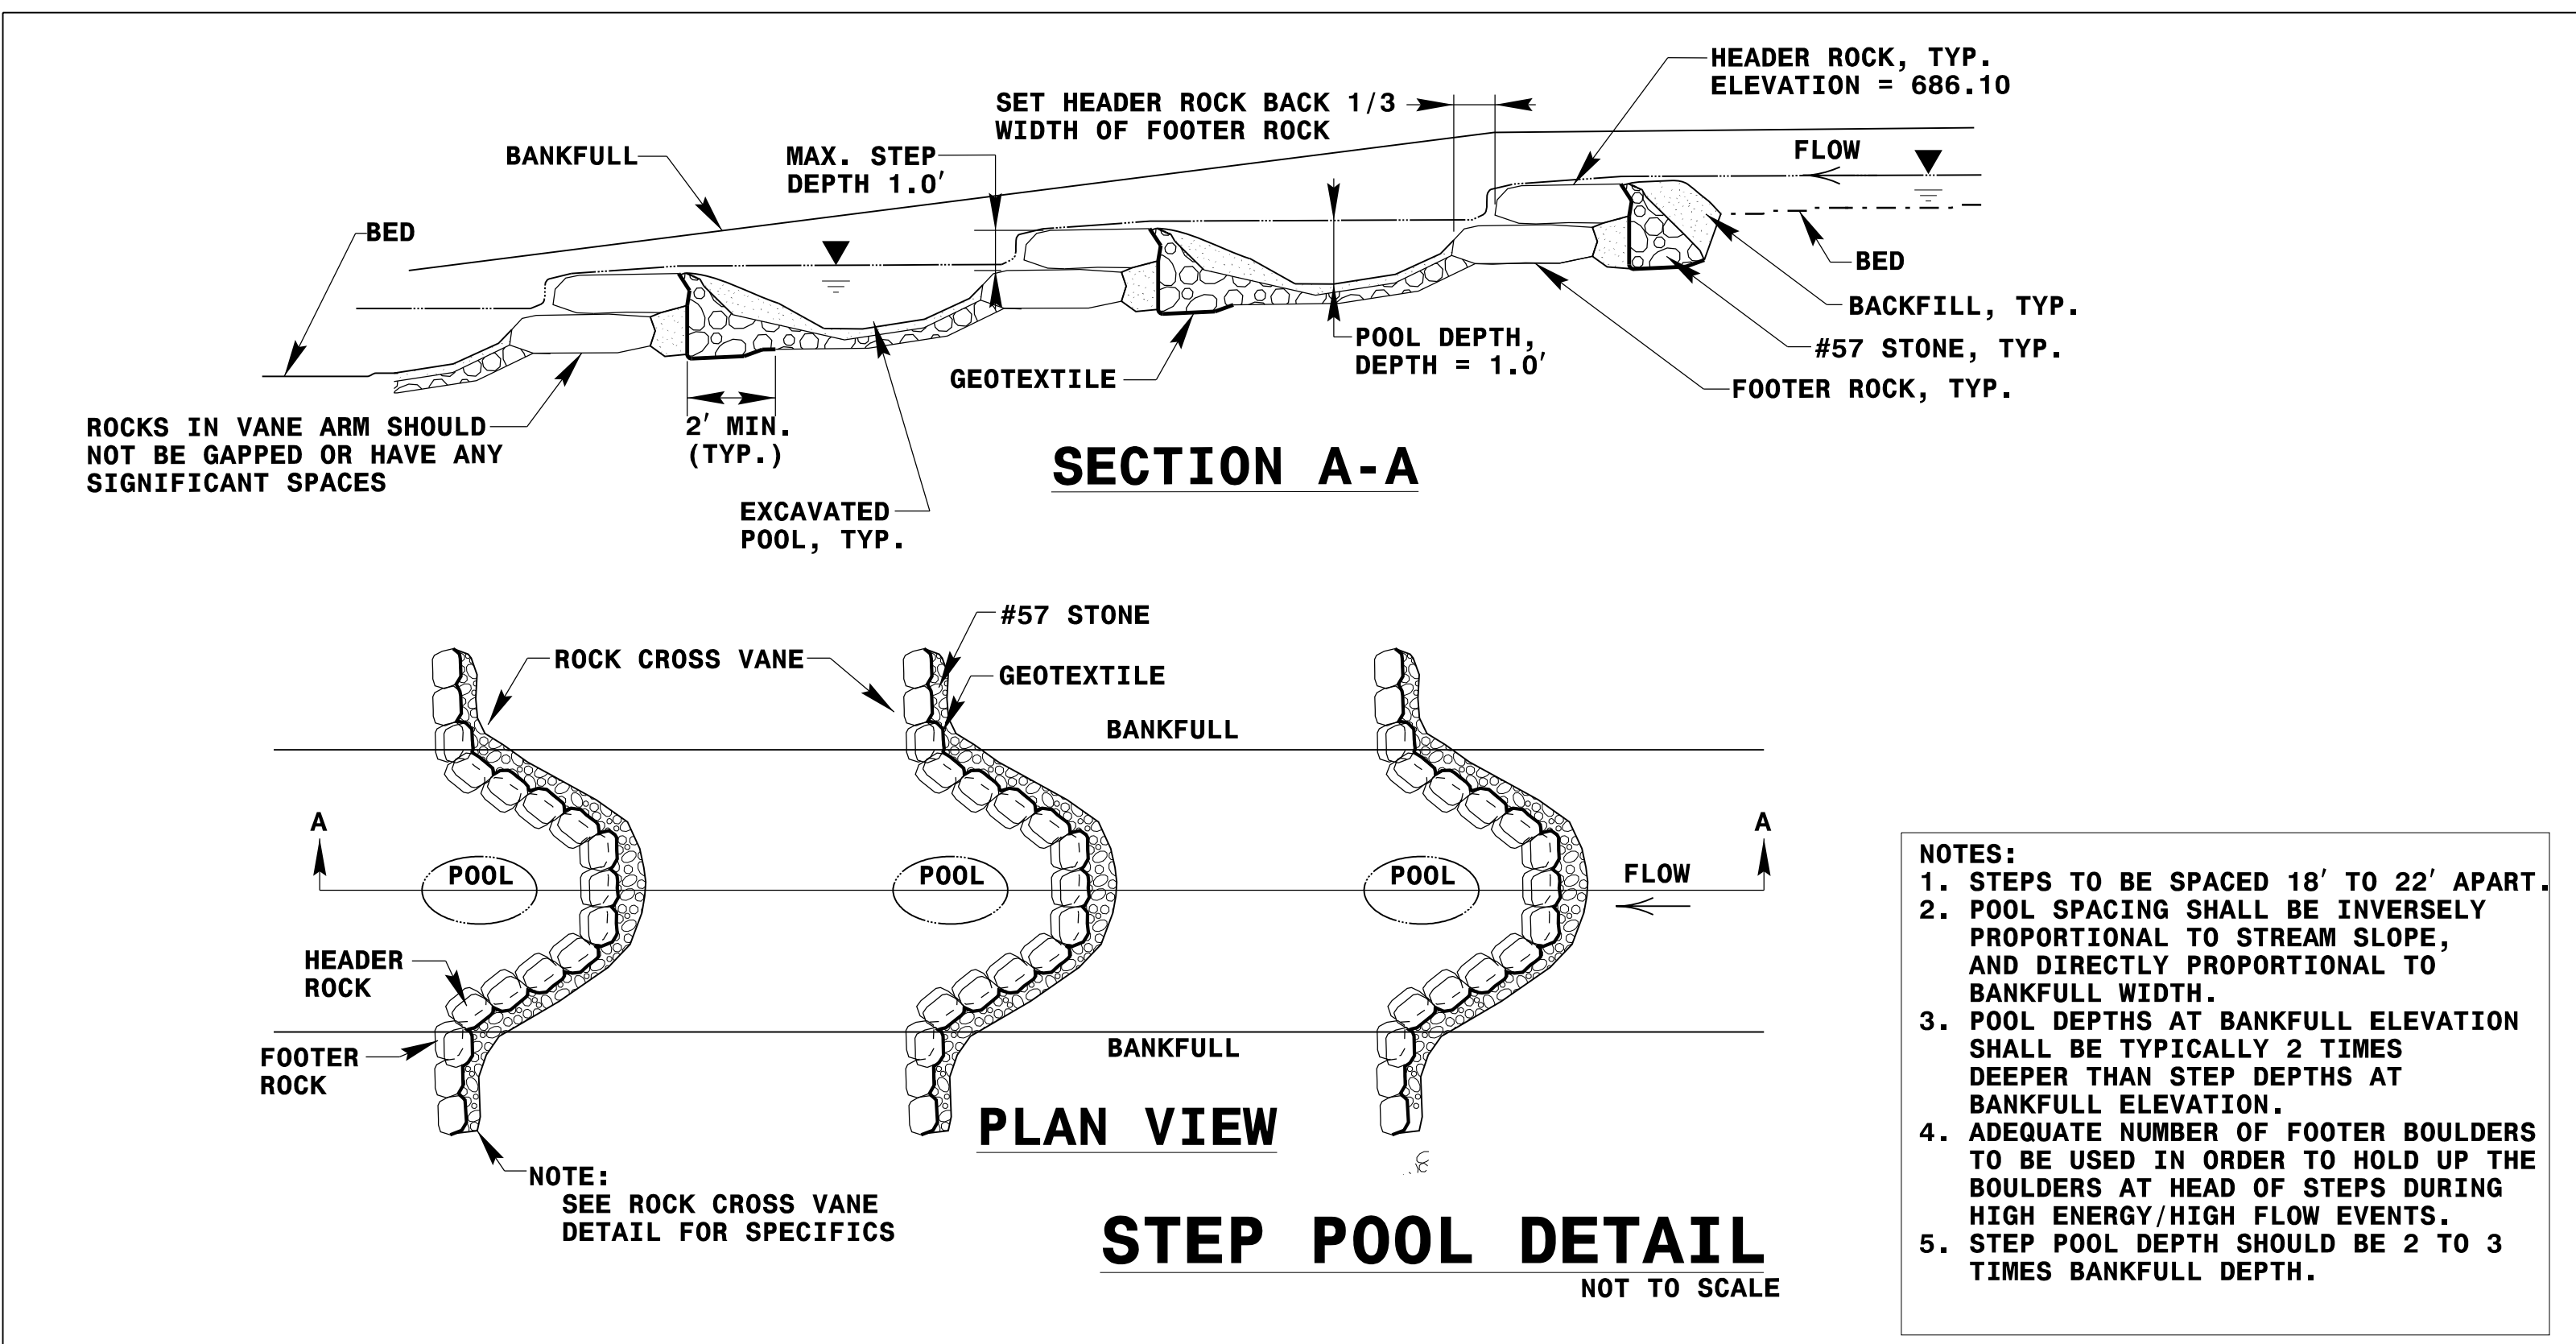


6/2/2020

PROJECT REFERENCE NO. R-4707	SHEET NO. 2D-2
ROADWAY DESIGN ENGINEER RICHARD S. DELOACH SEAL 034381 4/17/2020	HYDRAULICS ENGINEER ROPER W. MEADON SEAL 21656 4/20/2020
DOCUMENT NOT CONSIDERED FINAL UNLESS ALL SIGNATURES COMPLETED	
Mead&Hunt 111 E. Hargett Street, Suite 300 Raleigh, North Carolina 27601 919-714-8670 meadhunt.com NC License No. F-1235	

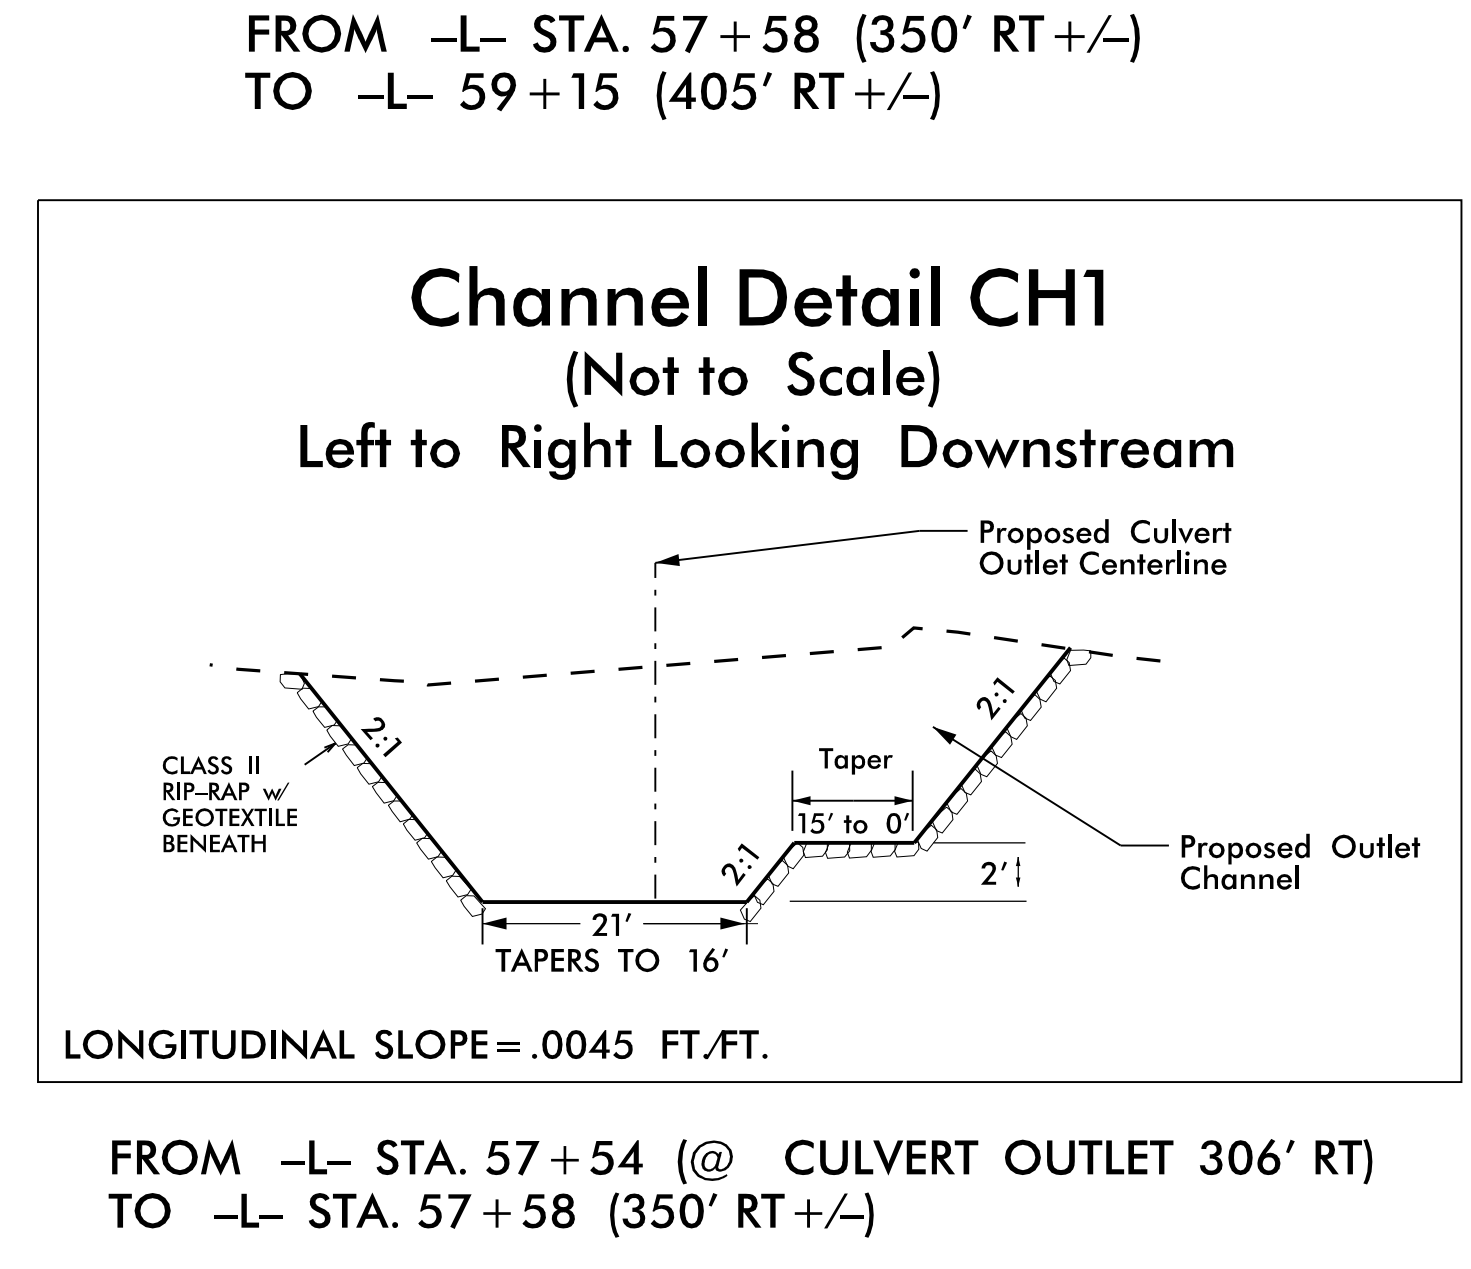

STATION	BOULDER DIMENSIONS (FT)		
	HEIGHT	LENGTH	WIDTH
-	2.0'	3.0'	2.5'

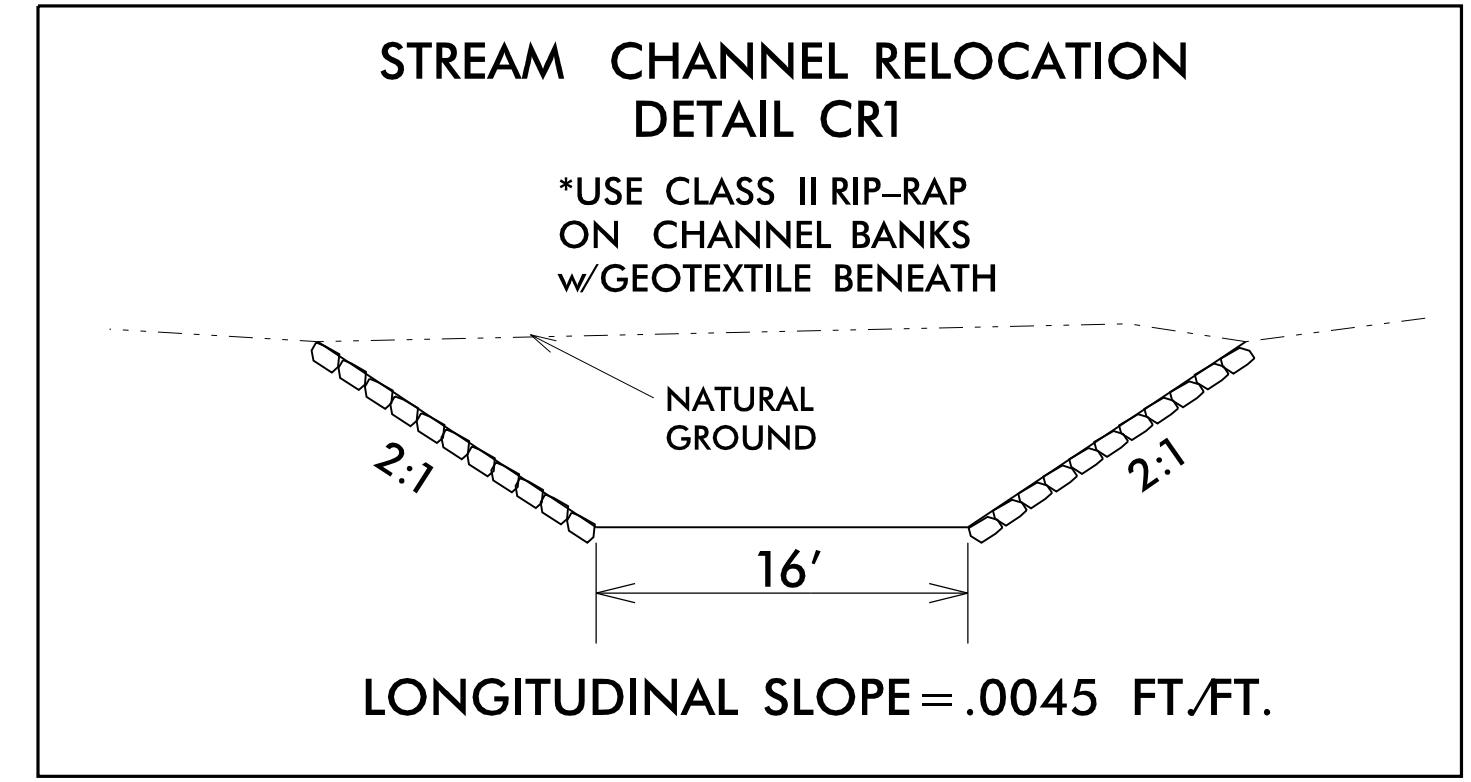

27-MAR-2020 09:33 X:\4506200\172319\01\TECH\Roadway\Proj\R4707_Rdy_dtl_2D.dgn 17841d