



5/28/20

PROJECT REFERENCE NO. R-4707	SHEET NO. 24
ROADWAY DESIGN ENGINEER SEAL 034381 RICHARD DELOACH	HYDRAULICS ENGINEER SEAL 21656 ROGER WEAVER
DOCUMENT NOT CONSIDERED FINAL UNLESS ALL SIGNATURES COMPLETED	
Mead&Hunt 111 E. Hargett Street, Suite 300 Raleigh, North Carolina 27601 919-714-8670 meadhunt.com NC License No. F-1235	

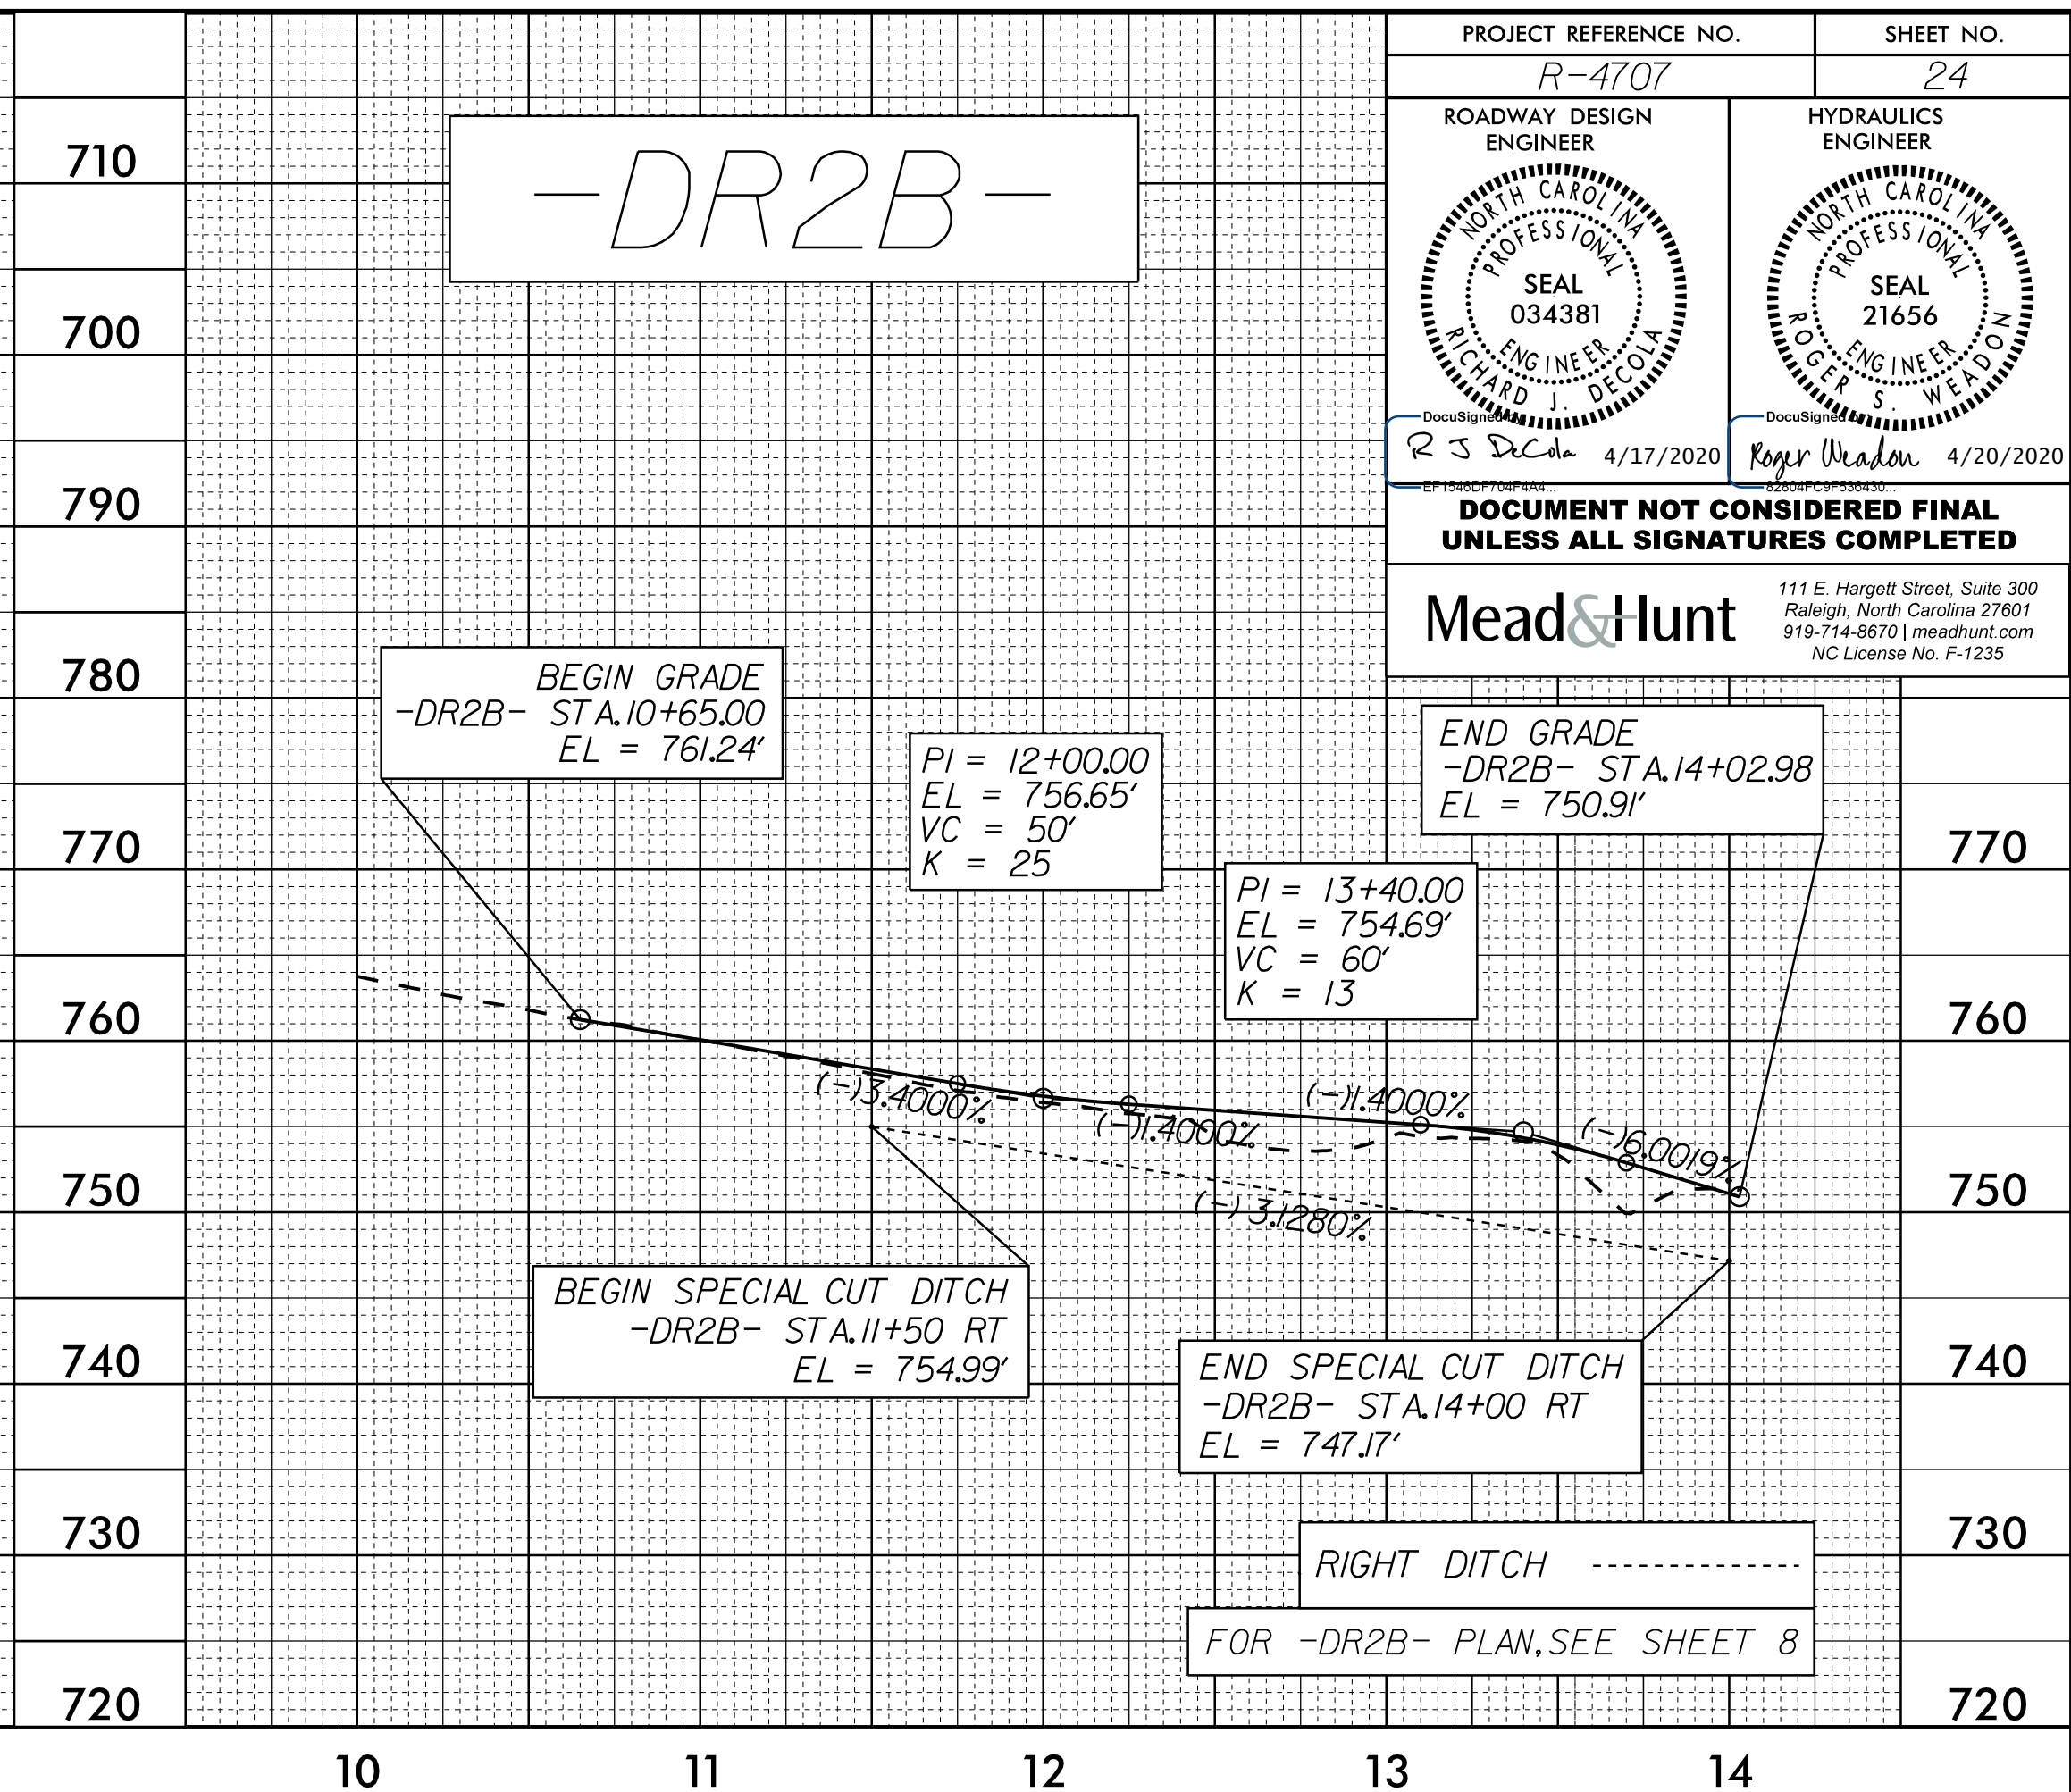

02-MAR-2020 18:27 [4707] [4707]_Rdy_p1_24.dgn

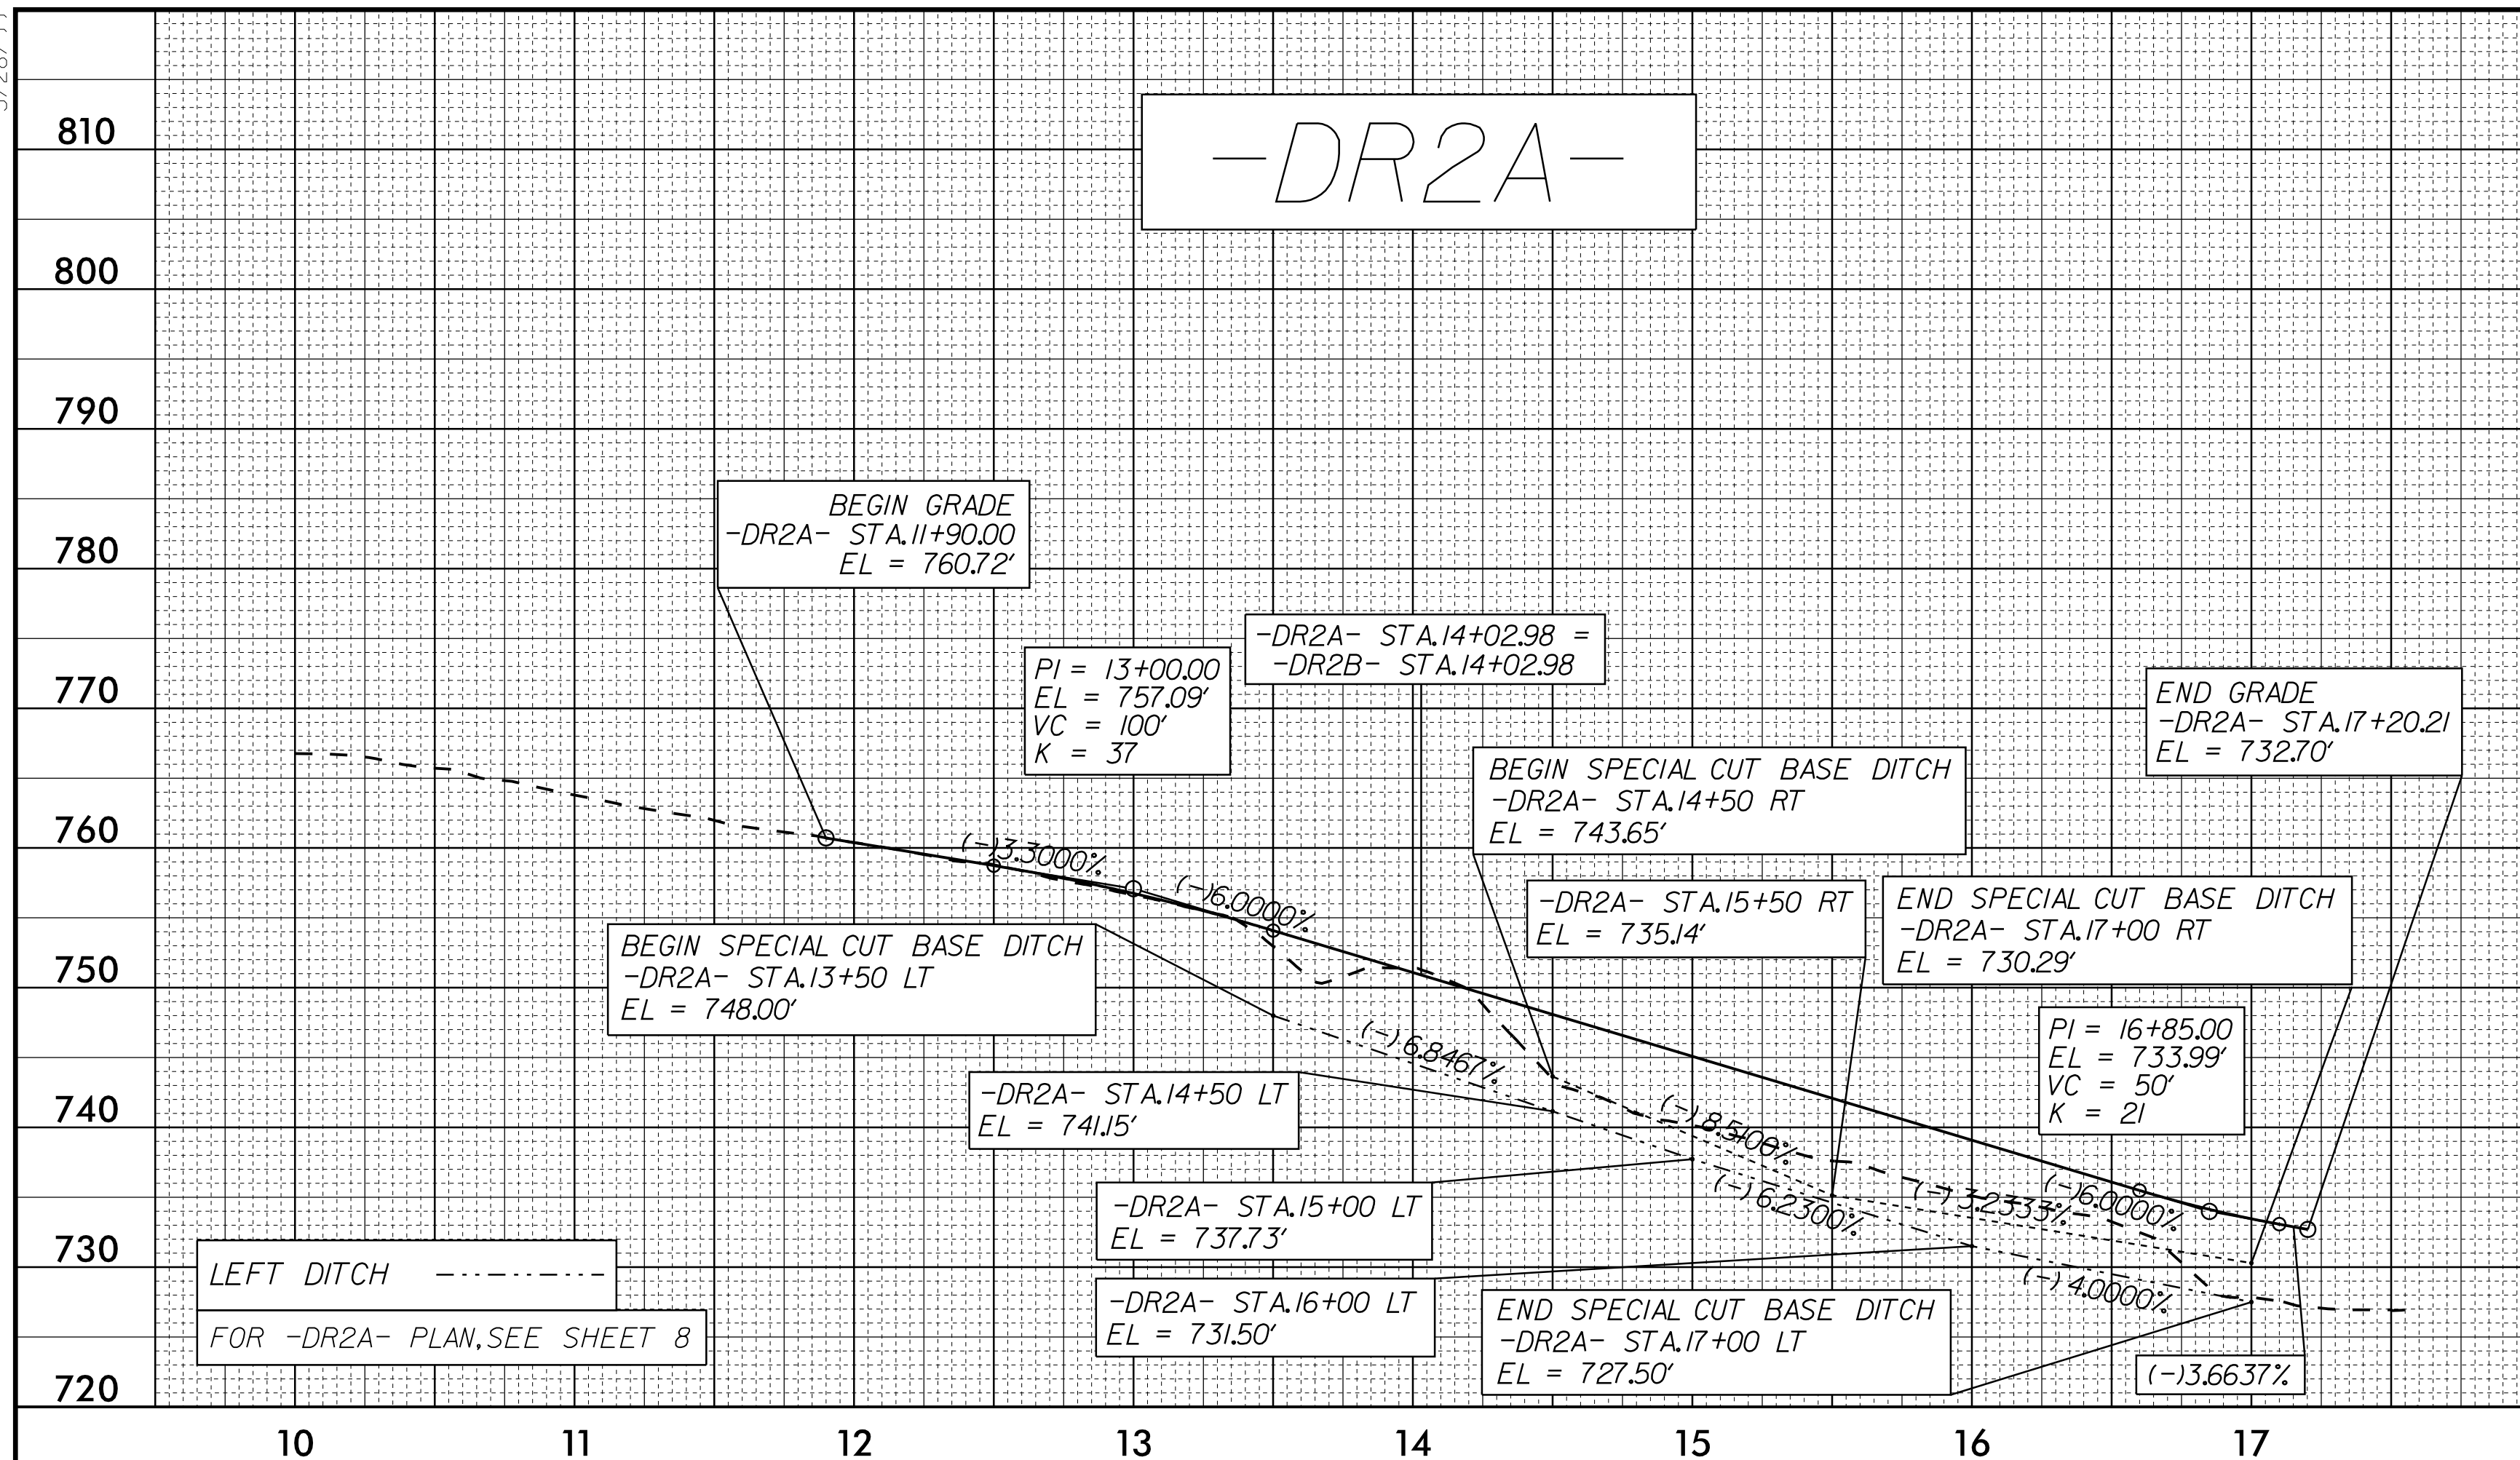