





5/14/20

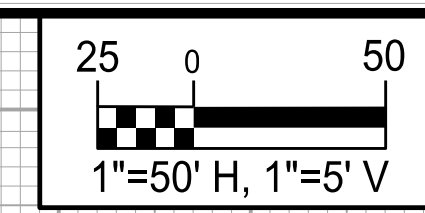

PROJECT REFERENCE NO.	SHEET NO.
R-4707	UC-10
DESIGNED BY: DMP	
DRAWN BY: DMP	
CHECKED BY: DMP	
APPROVED BY:	
REVISED:	
NORTH CAROLINA DEPARTMENT OF TRANSPORTATION	
UTILITIES ENGINEERING SEC. PHONE: (919) 707-6690 FAX: (919) 250-4151	UTILITY CONSTRUCTION PLANS ONLY

UTILITY CONSTRUCTION

DOCUMENT NOT CONSIDERED FINAL UNLESS ALL SIGNATURES COMPLETED

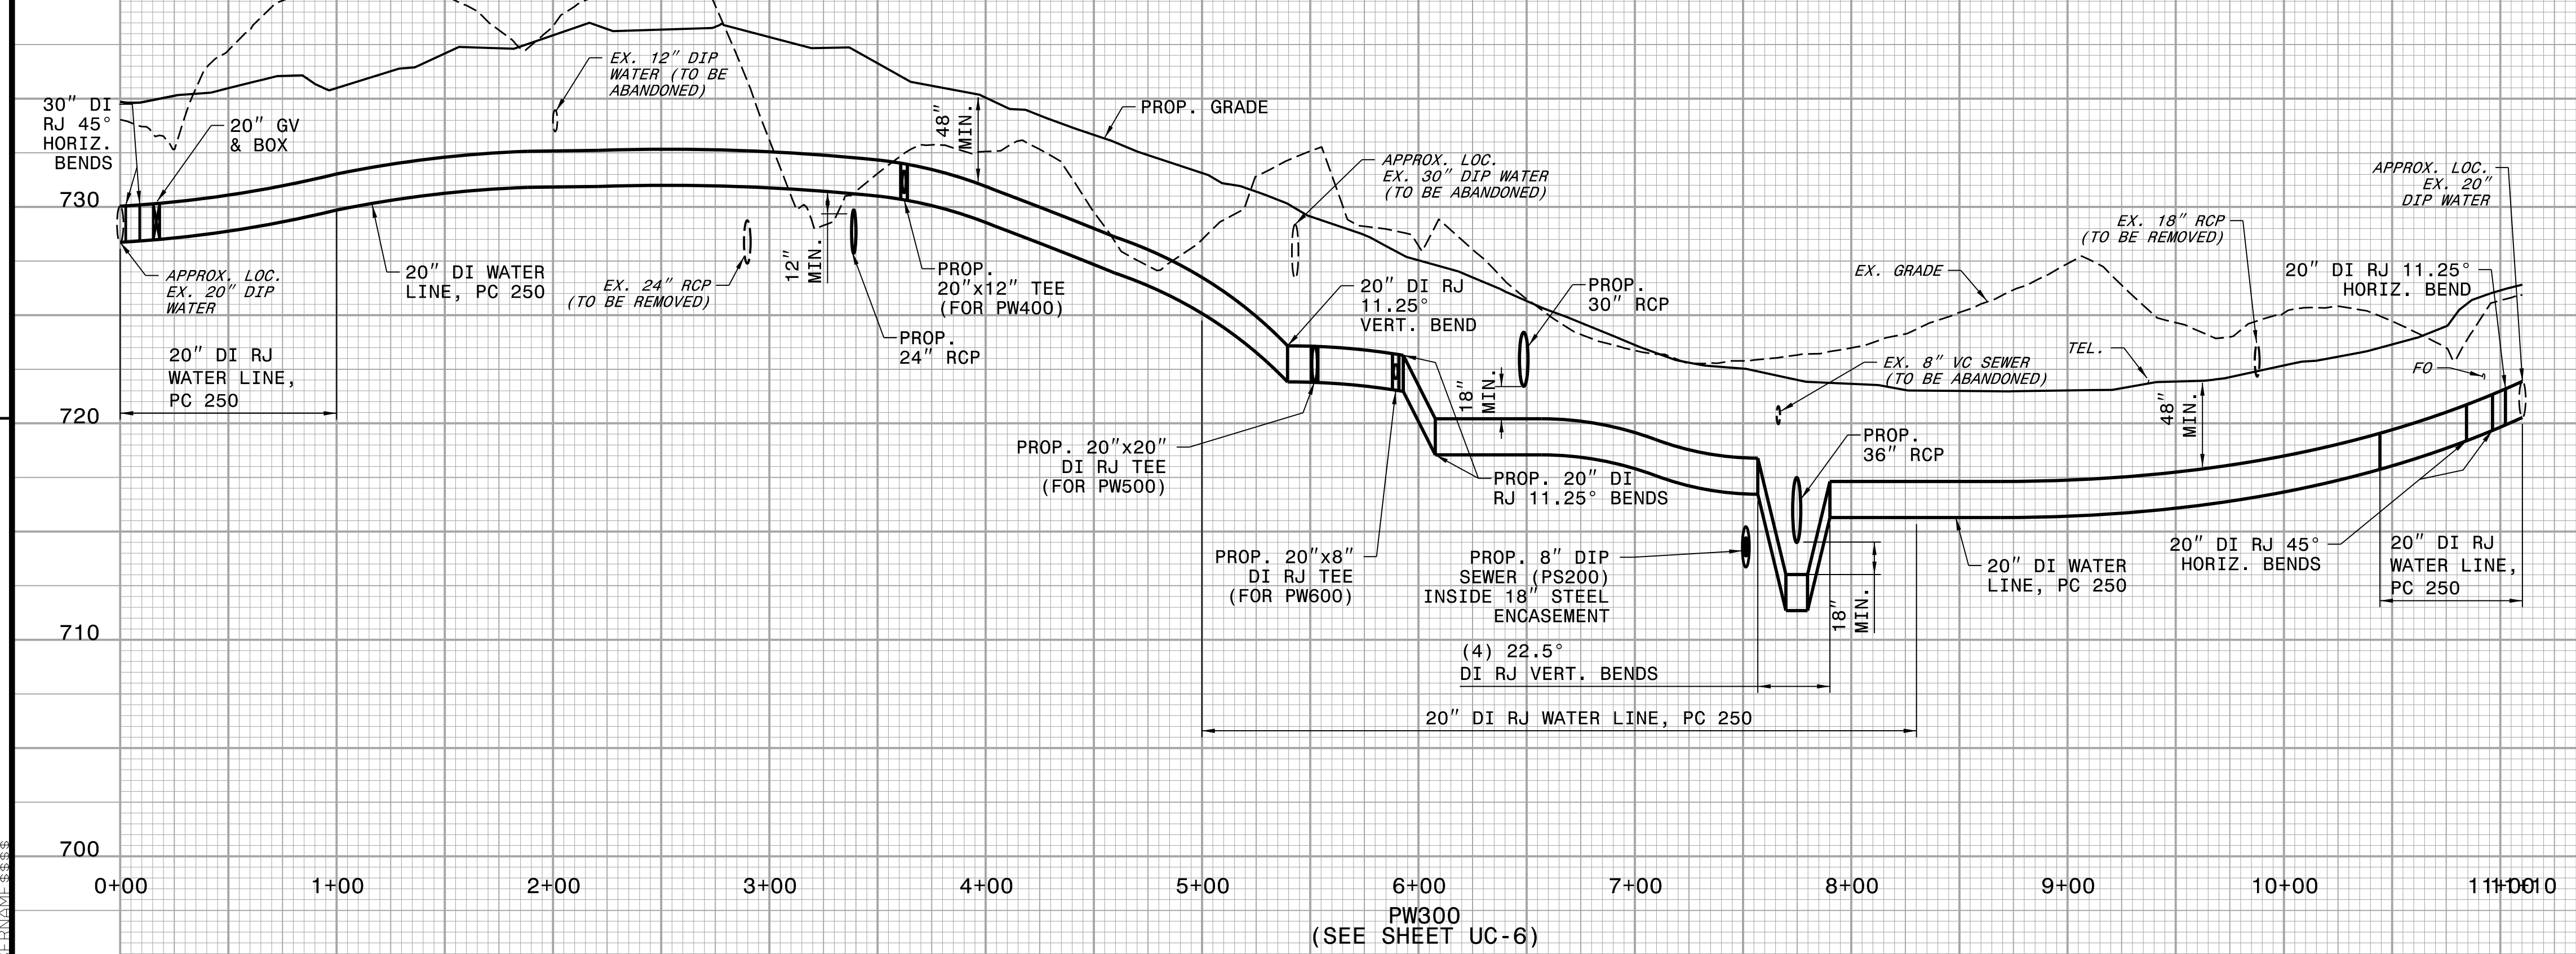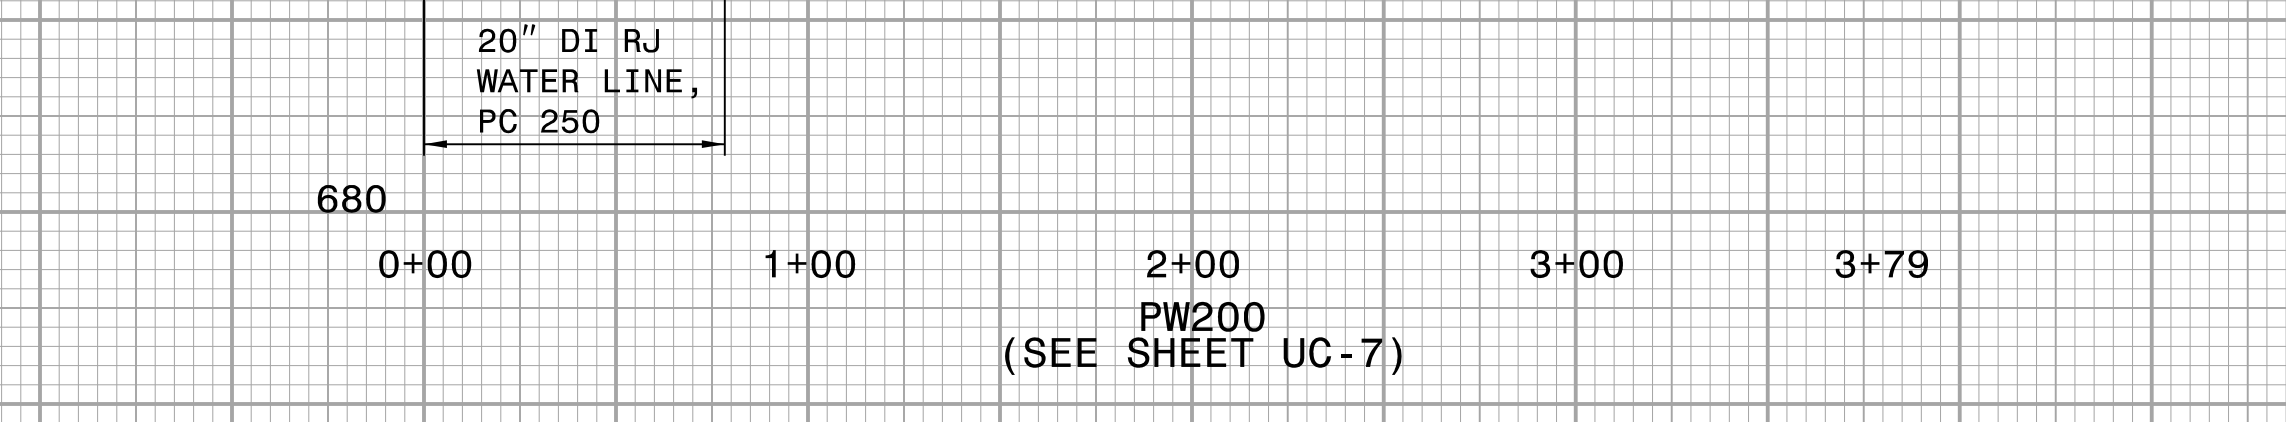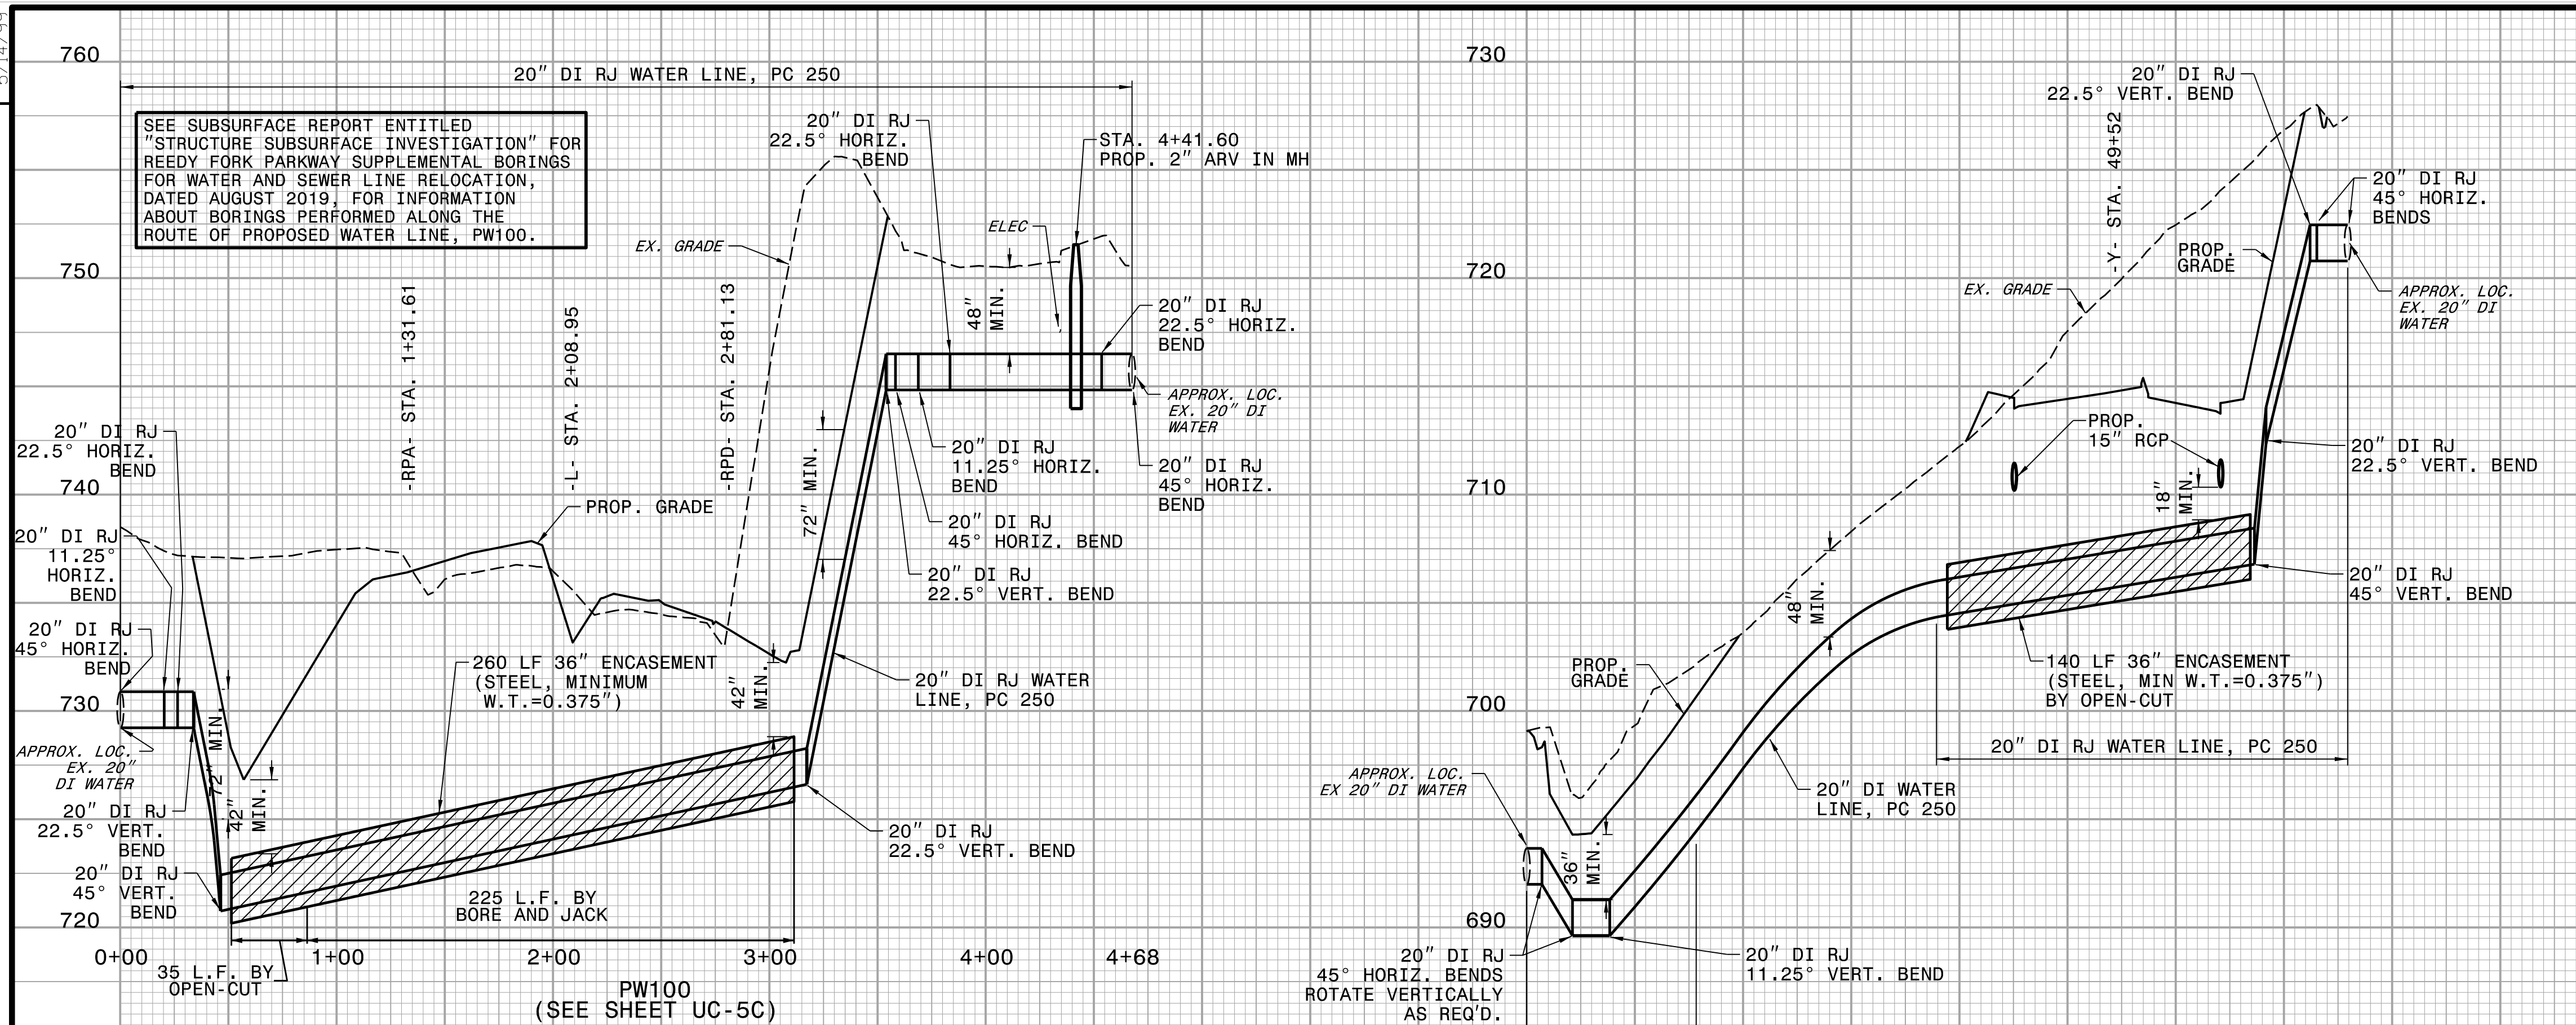

PW300 NOTES:

1. A SECTION OF PW300 WILL BE INSTALLED WITHIN AN AREA IDENTIFIED AS HAVING CONTAMINATED SOIL/GROUNDWATER. FROM STA 6+12 TO STA 9+62 ON PW300, THE CONTRACTOR SHALL USE D.I. PIPE WITH EXTERIOR ZINC COATING AND NITRILE (NBR) GASKETS. THE NITRILE (NBR) GASKETS SHALL BE FURNISHED BY THE D.I. PIPE MANUFACTURER. SEE THE UC PROJECT SPECIAL PROVISIONS FOR FURTHER INFORMATION.

REVISIONS

1
 2
