


6/23/16


UNDERCUT
EXCAVATION

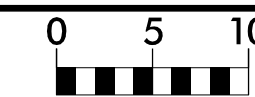


PROJ. REFERENCE NO.
R-4707

SHEET NO.
X-15


150 140 130 120 110 100 90 80 70 60 50 40 30 20 10 0 10 20 30 40 50 60 70 80 90 100 110 120 130 140 150

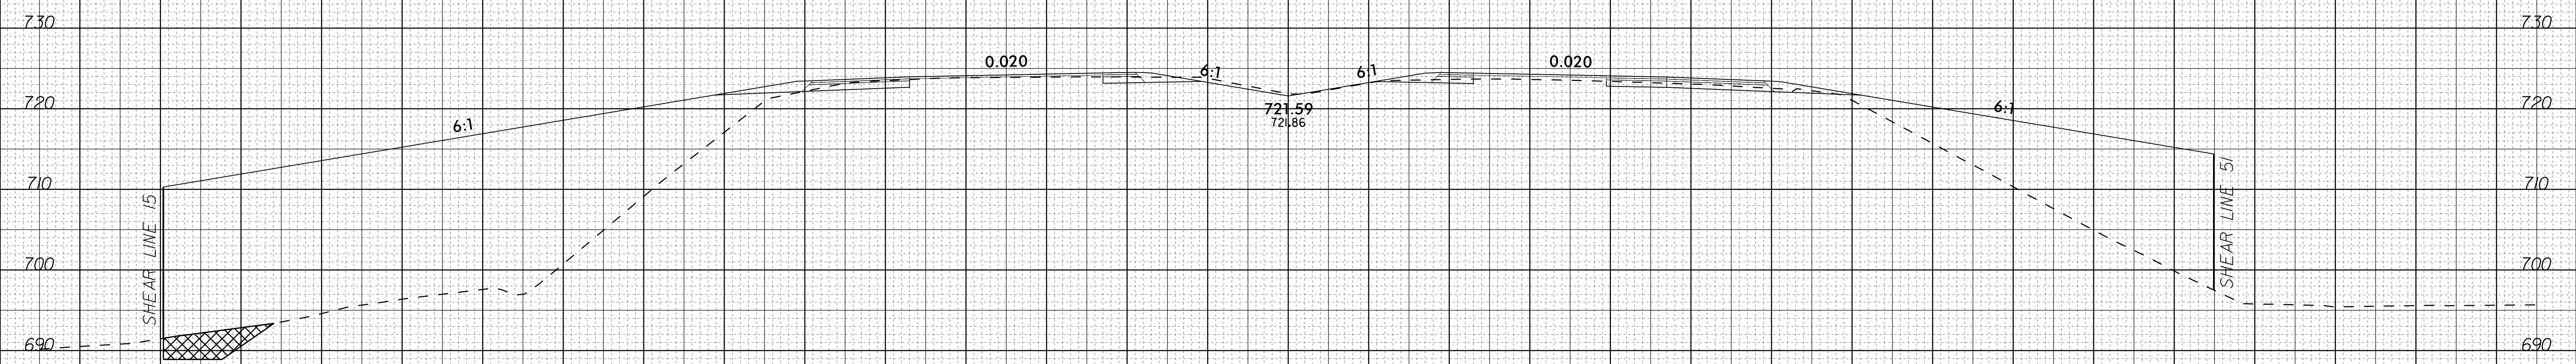

54 + 50.00

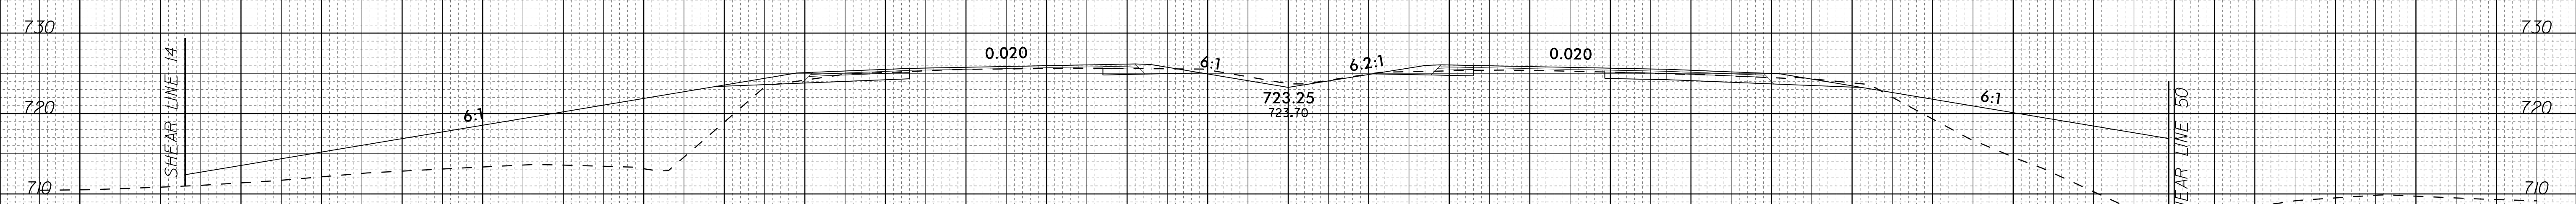

54 + 00.00

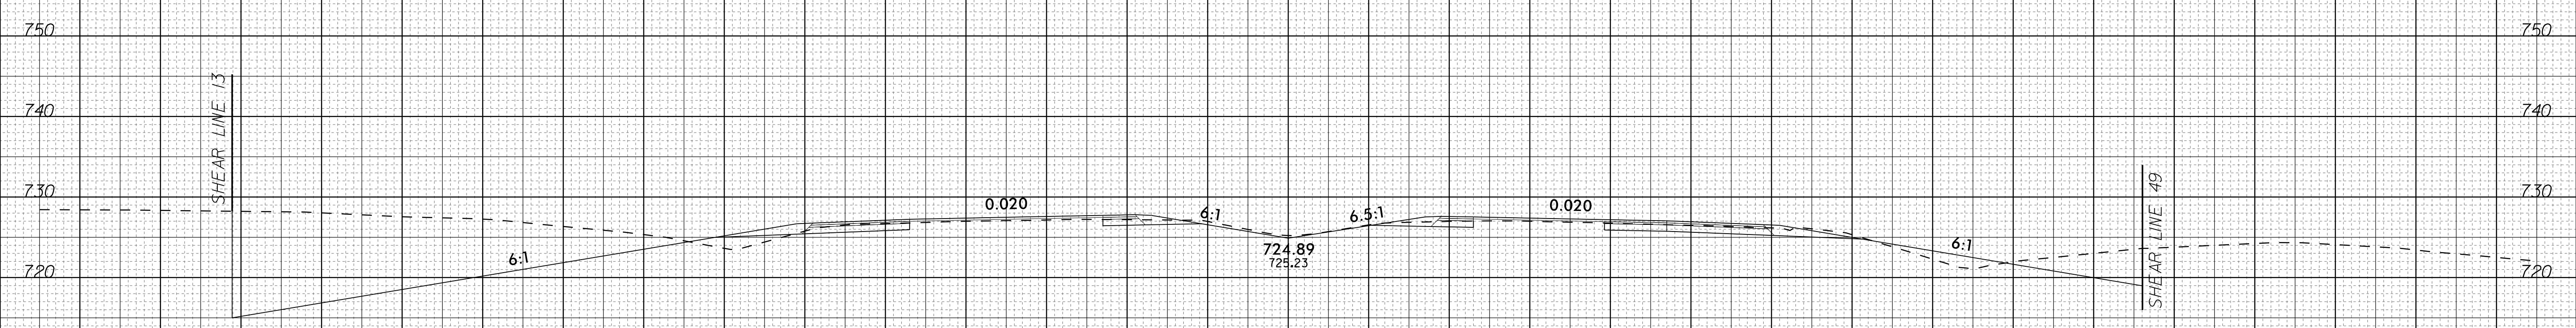

53 + 50.00

150 140 130 120 110 100 90 80 70 60 50 40 30 20 10 0 10 20 30 40 50 60 70 80 90 100 110 120 130 140 150

23-MAR-2020 22:18
I:\Roadway\Corridor-Modeling\XPL\R4707_Rdy_xpl.dgn
1/28/16