


6/23/16




PROJ. REFERENCE NO.  
R-4707


SHEET NO.  
X-18

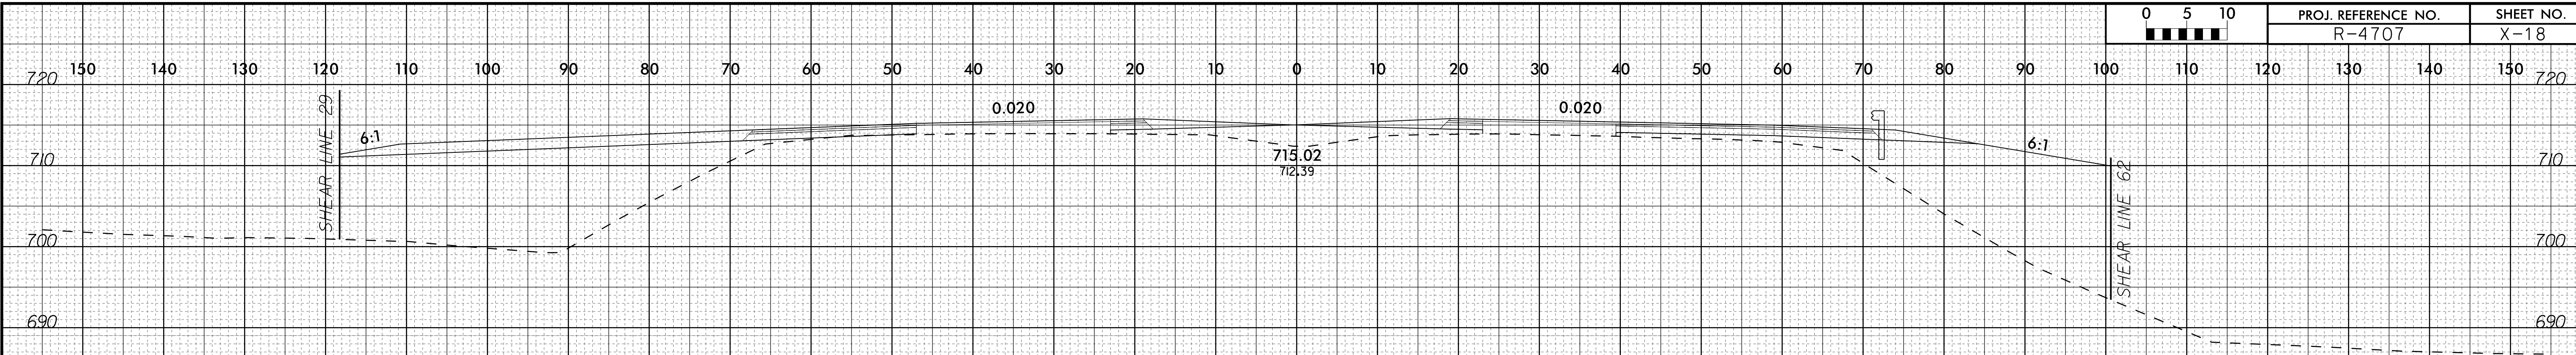


59 + 50.00

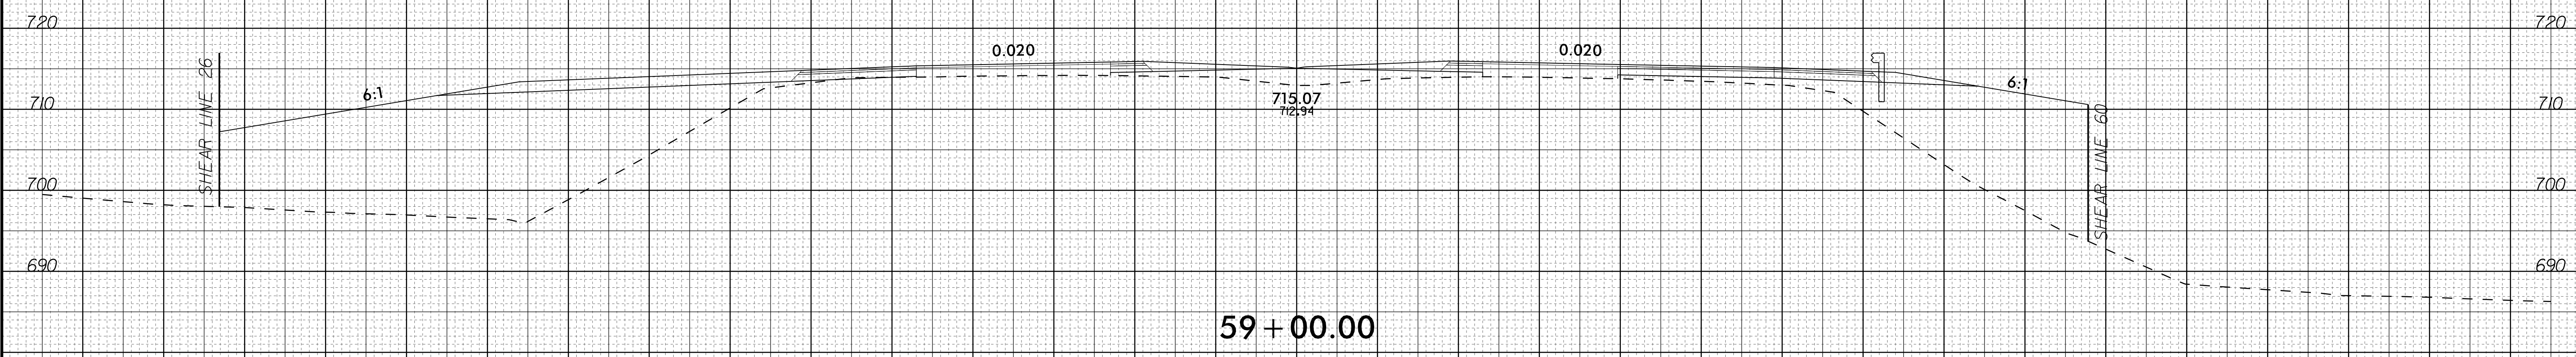

59 + 00.00

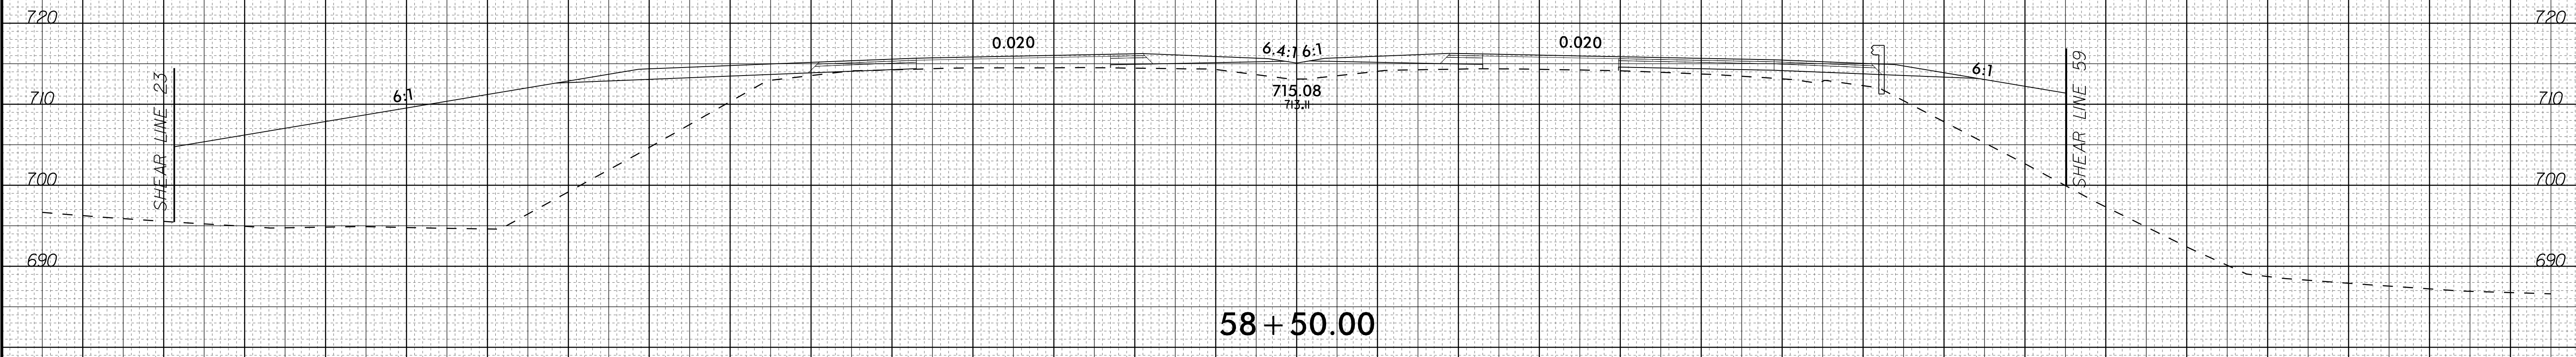

58 + 50.00

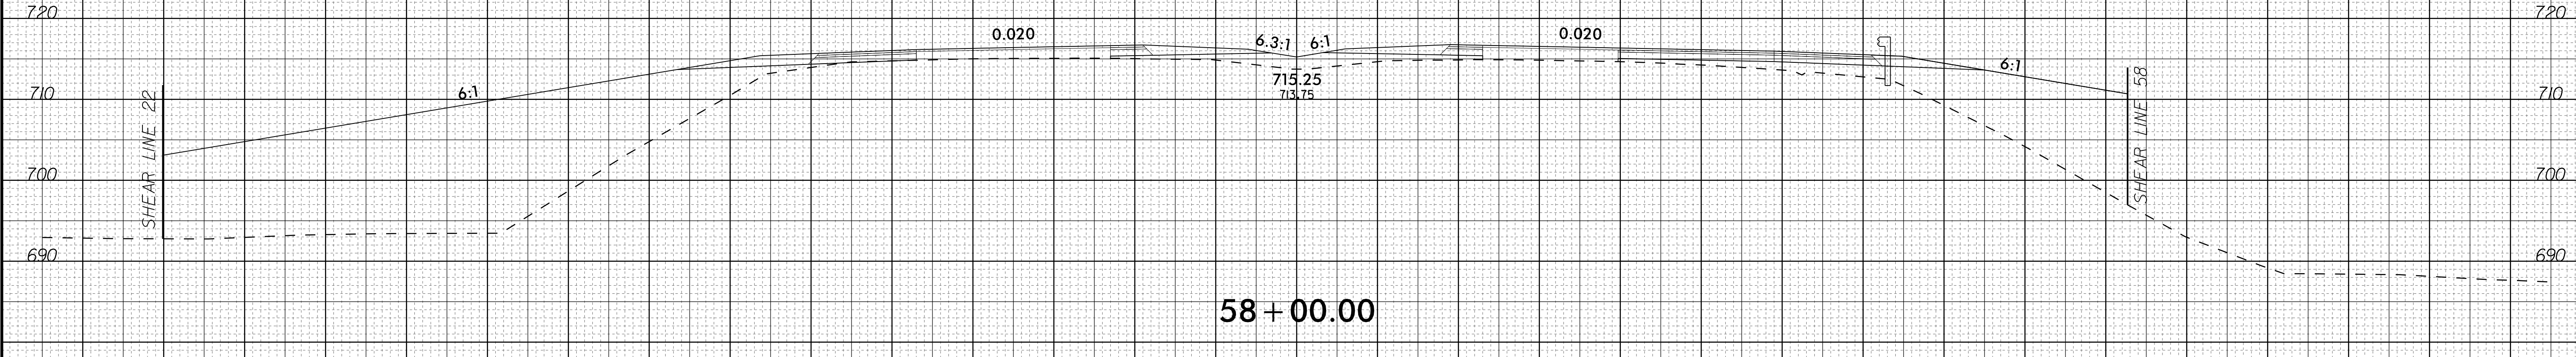

58 + 00.00

28-FEB-2020 13:19  
I:\Roadway\Corridor-Modeling\XPL\R4707\_Rdy\_xpl.dgn

