



6/23/16

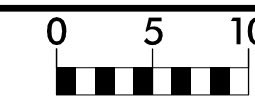


PROJ. REFERENCE NO.
R-4707

SHEET NO.
X-36


150 140 130 120 110 100 90 80 70 60 50 40 30 20 10 0 10 20 30 40 50 60 70 80 90 100 110 120 130 140 150

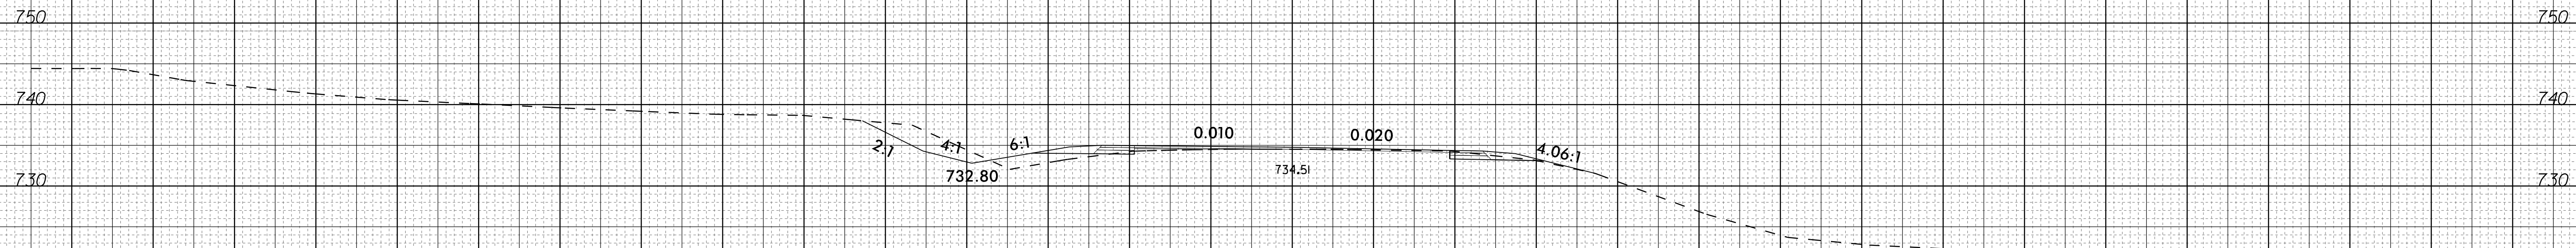


22 + 00.00

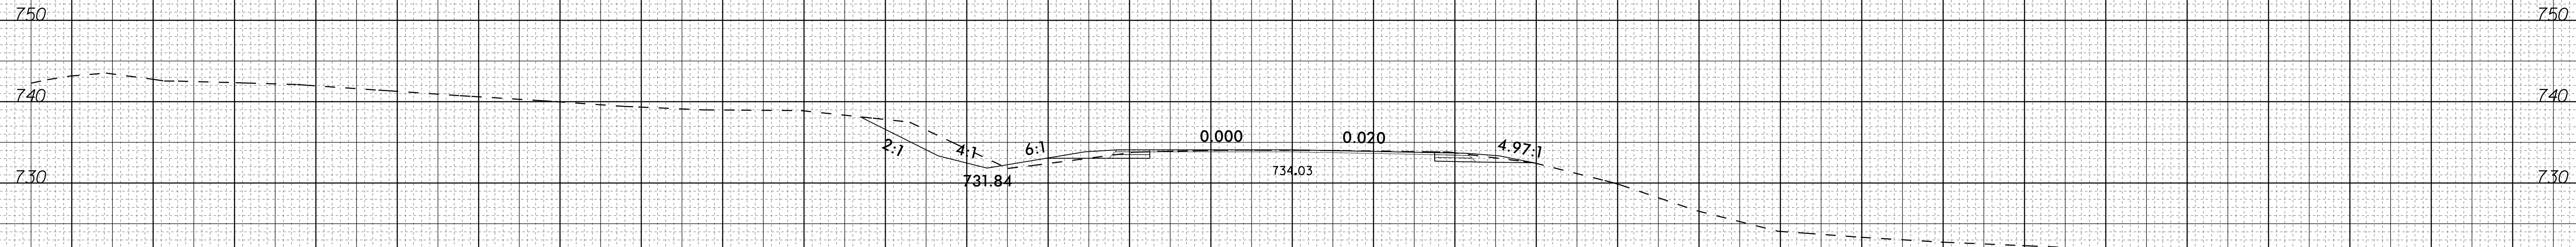

21 + 50.00

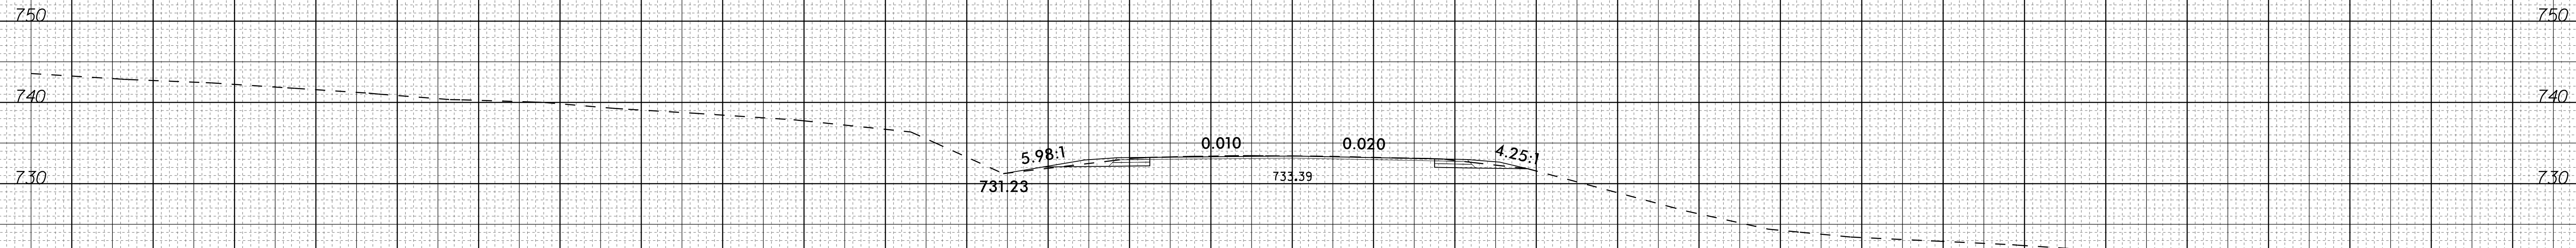

21 + 00.00

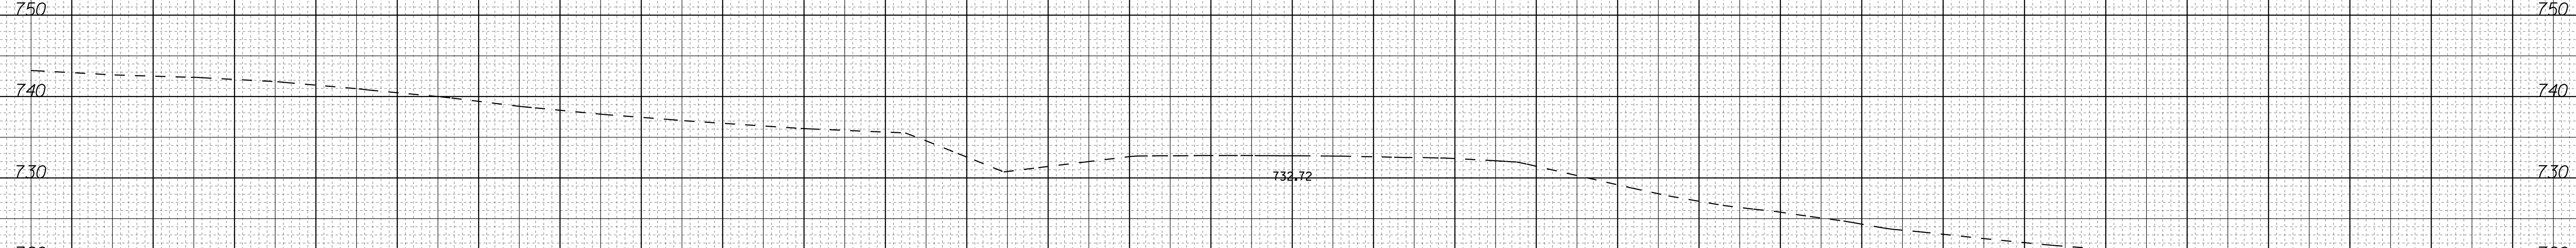

20 + 50.00

— Y —

150 140 130 120 110 100 90 80 70 60 50 40 30 20 10 0 10 20 30 40 50 60 70 80 90 100 110 120 130 140 150

23-MAR-2020 22:19
I:\Roadway\Corridor-Modeling\XPL\R4707_Rdy_xpl_Y.dgn
17347.dwg