



PLAN OF WING (W1)

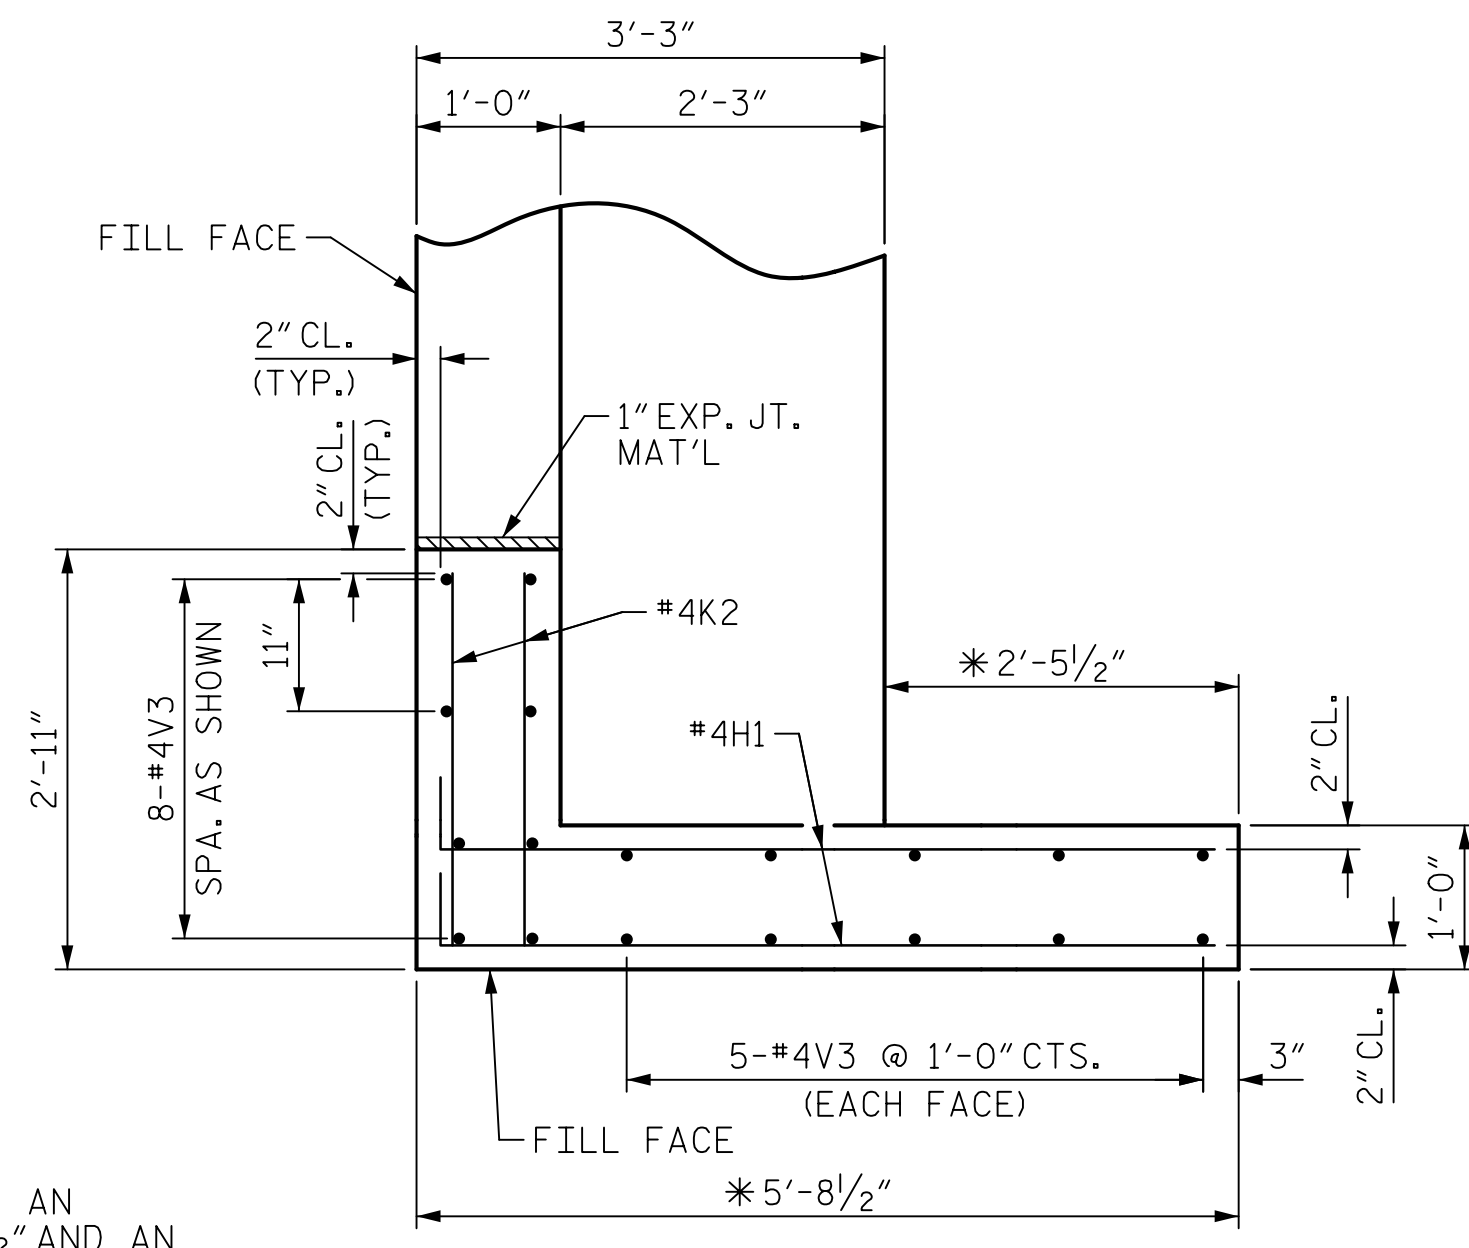


PLAN OF WING (W2)


* WINGWALL DIMENSIONS ARE BASED ON AN ASSUMED MSE WALL THICKNESS OF 5/2" AND AN ASSUMED EXPANSION JOINT MATERIAL THICKNESS OF 1" BETWEEN THE WING AND THE MSE WALL. THESE DIMENSIONS SHALL BE ADJUSTED IN ACCORDANCE WITH THE ACTUAL MSE WALL THICKNESS AND EXPANSION JOINT MATERIAL USED.

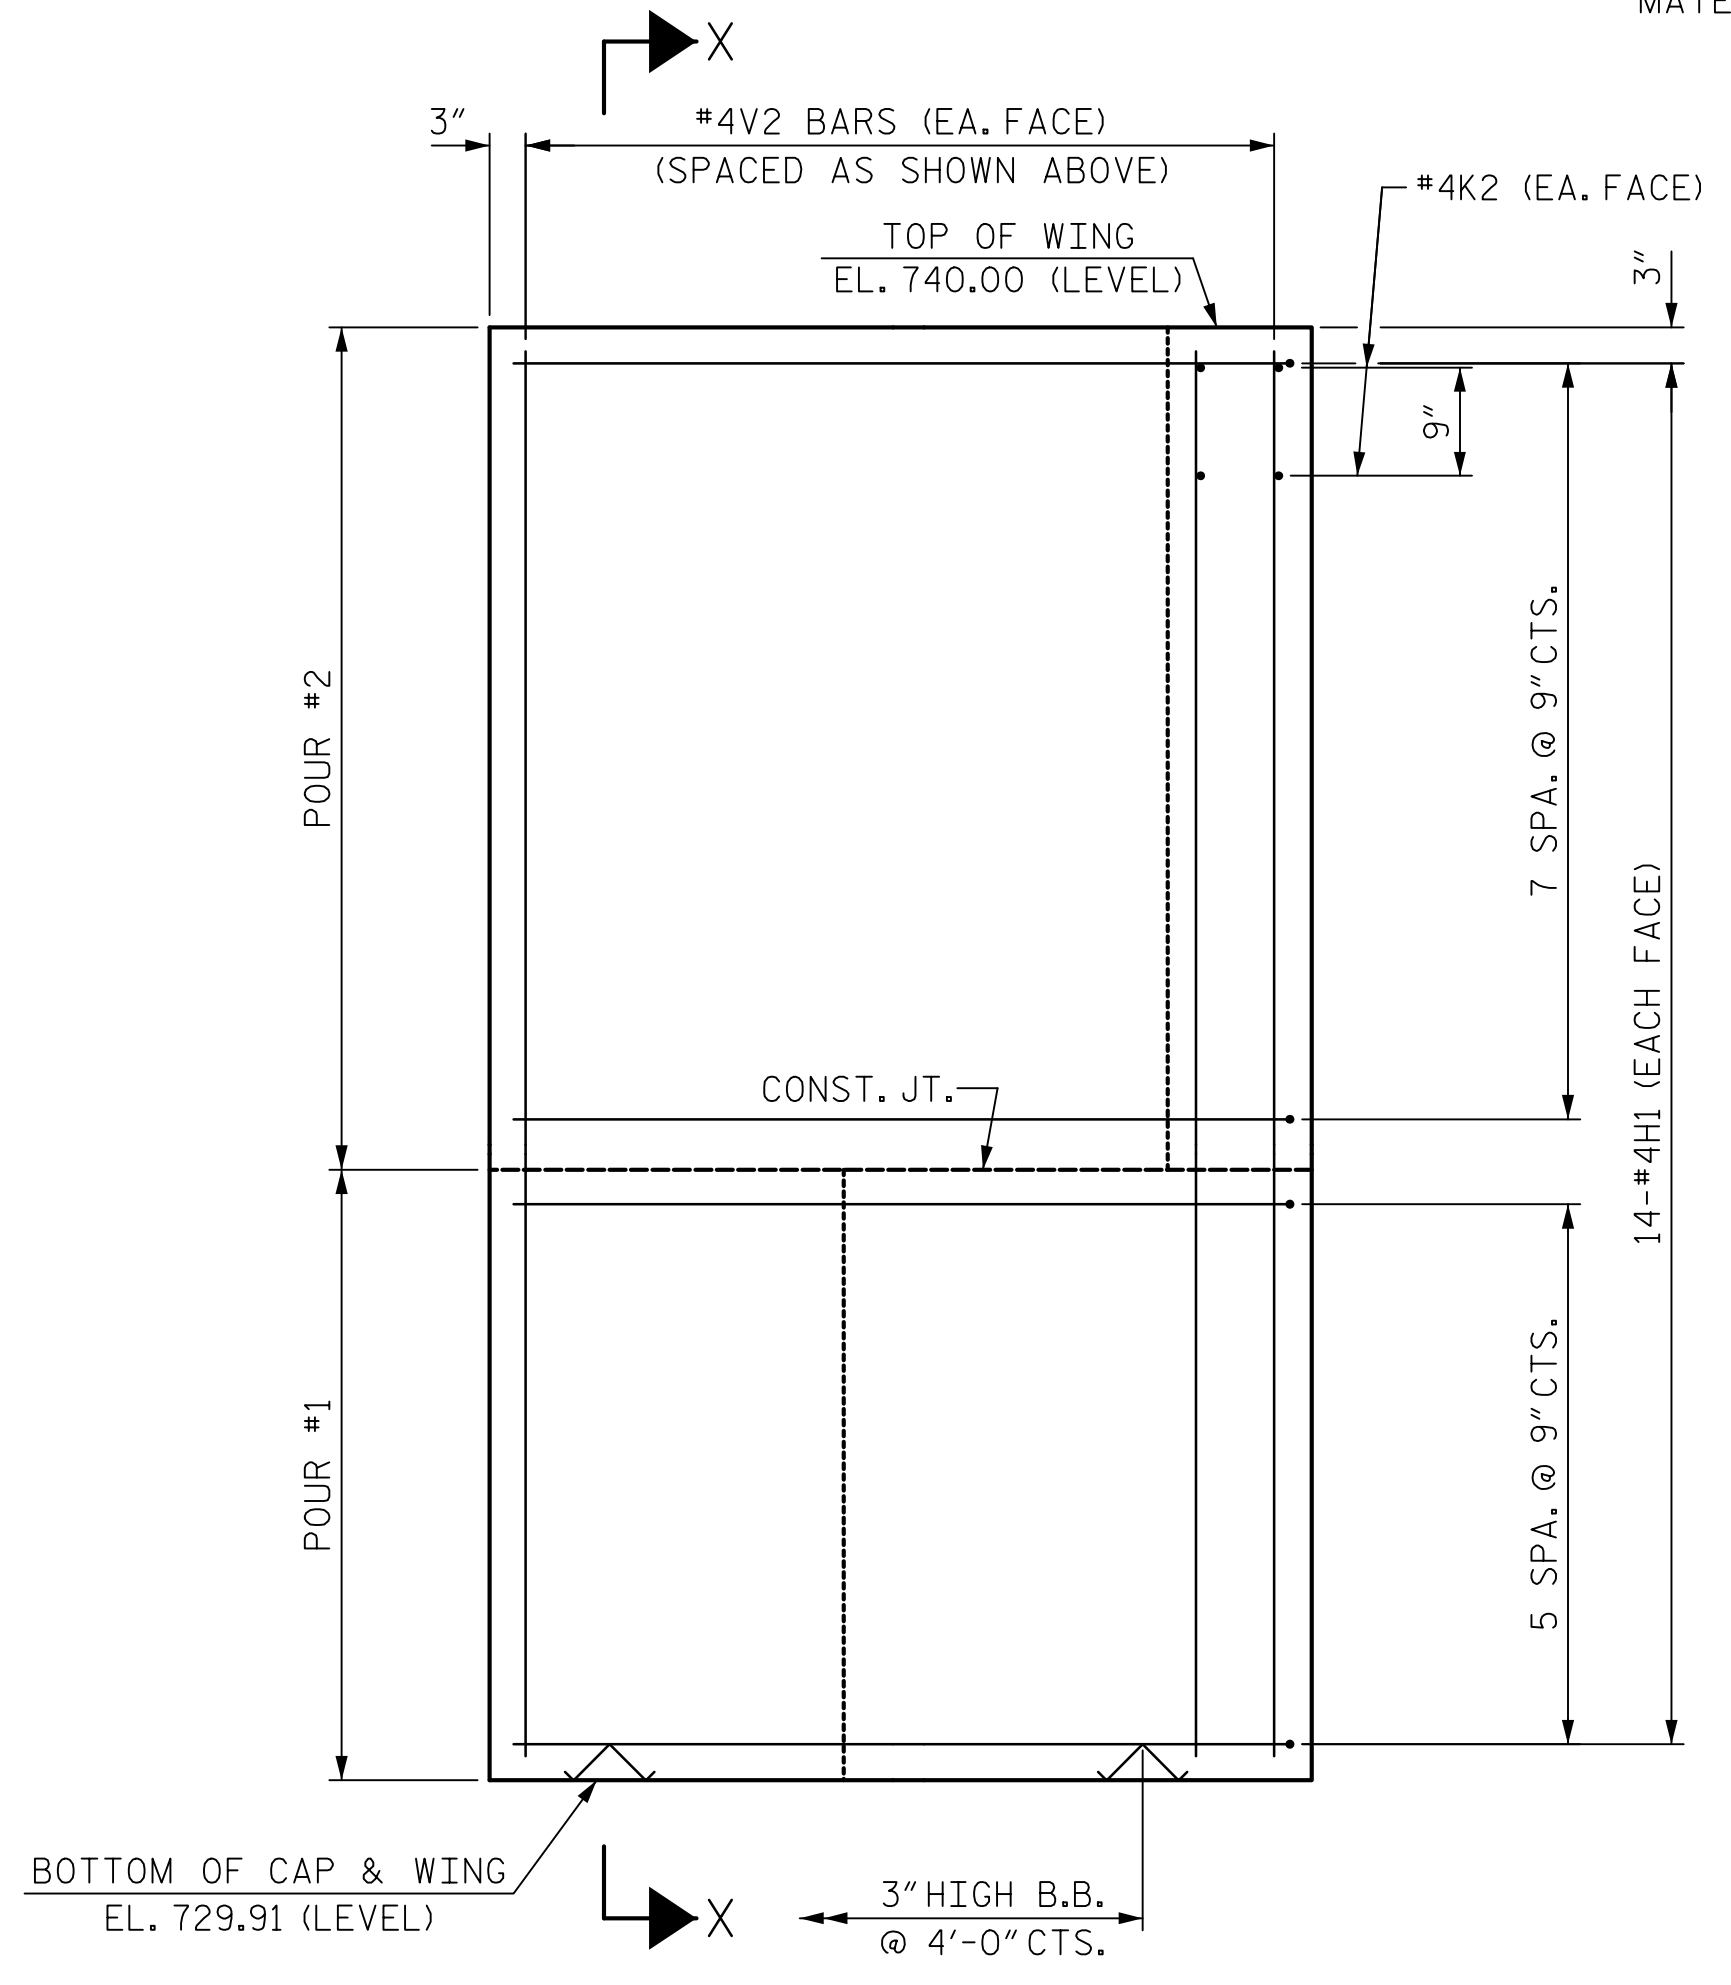

ELEVATION OF WING (W1)

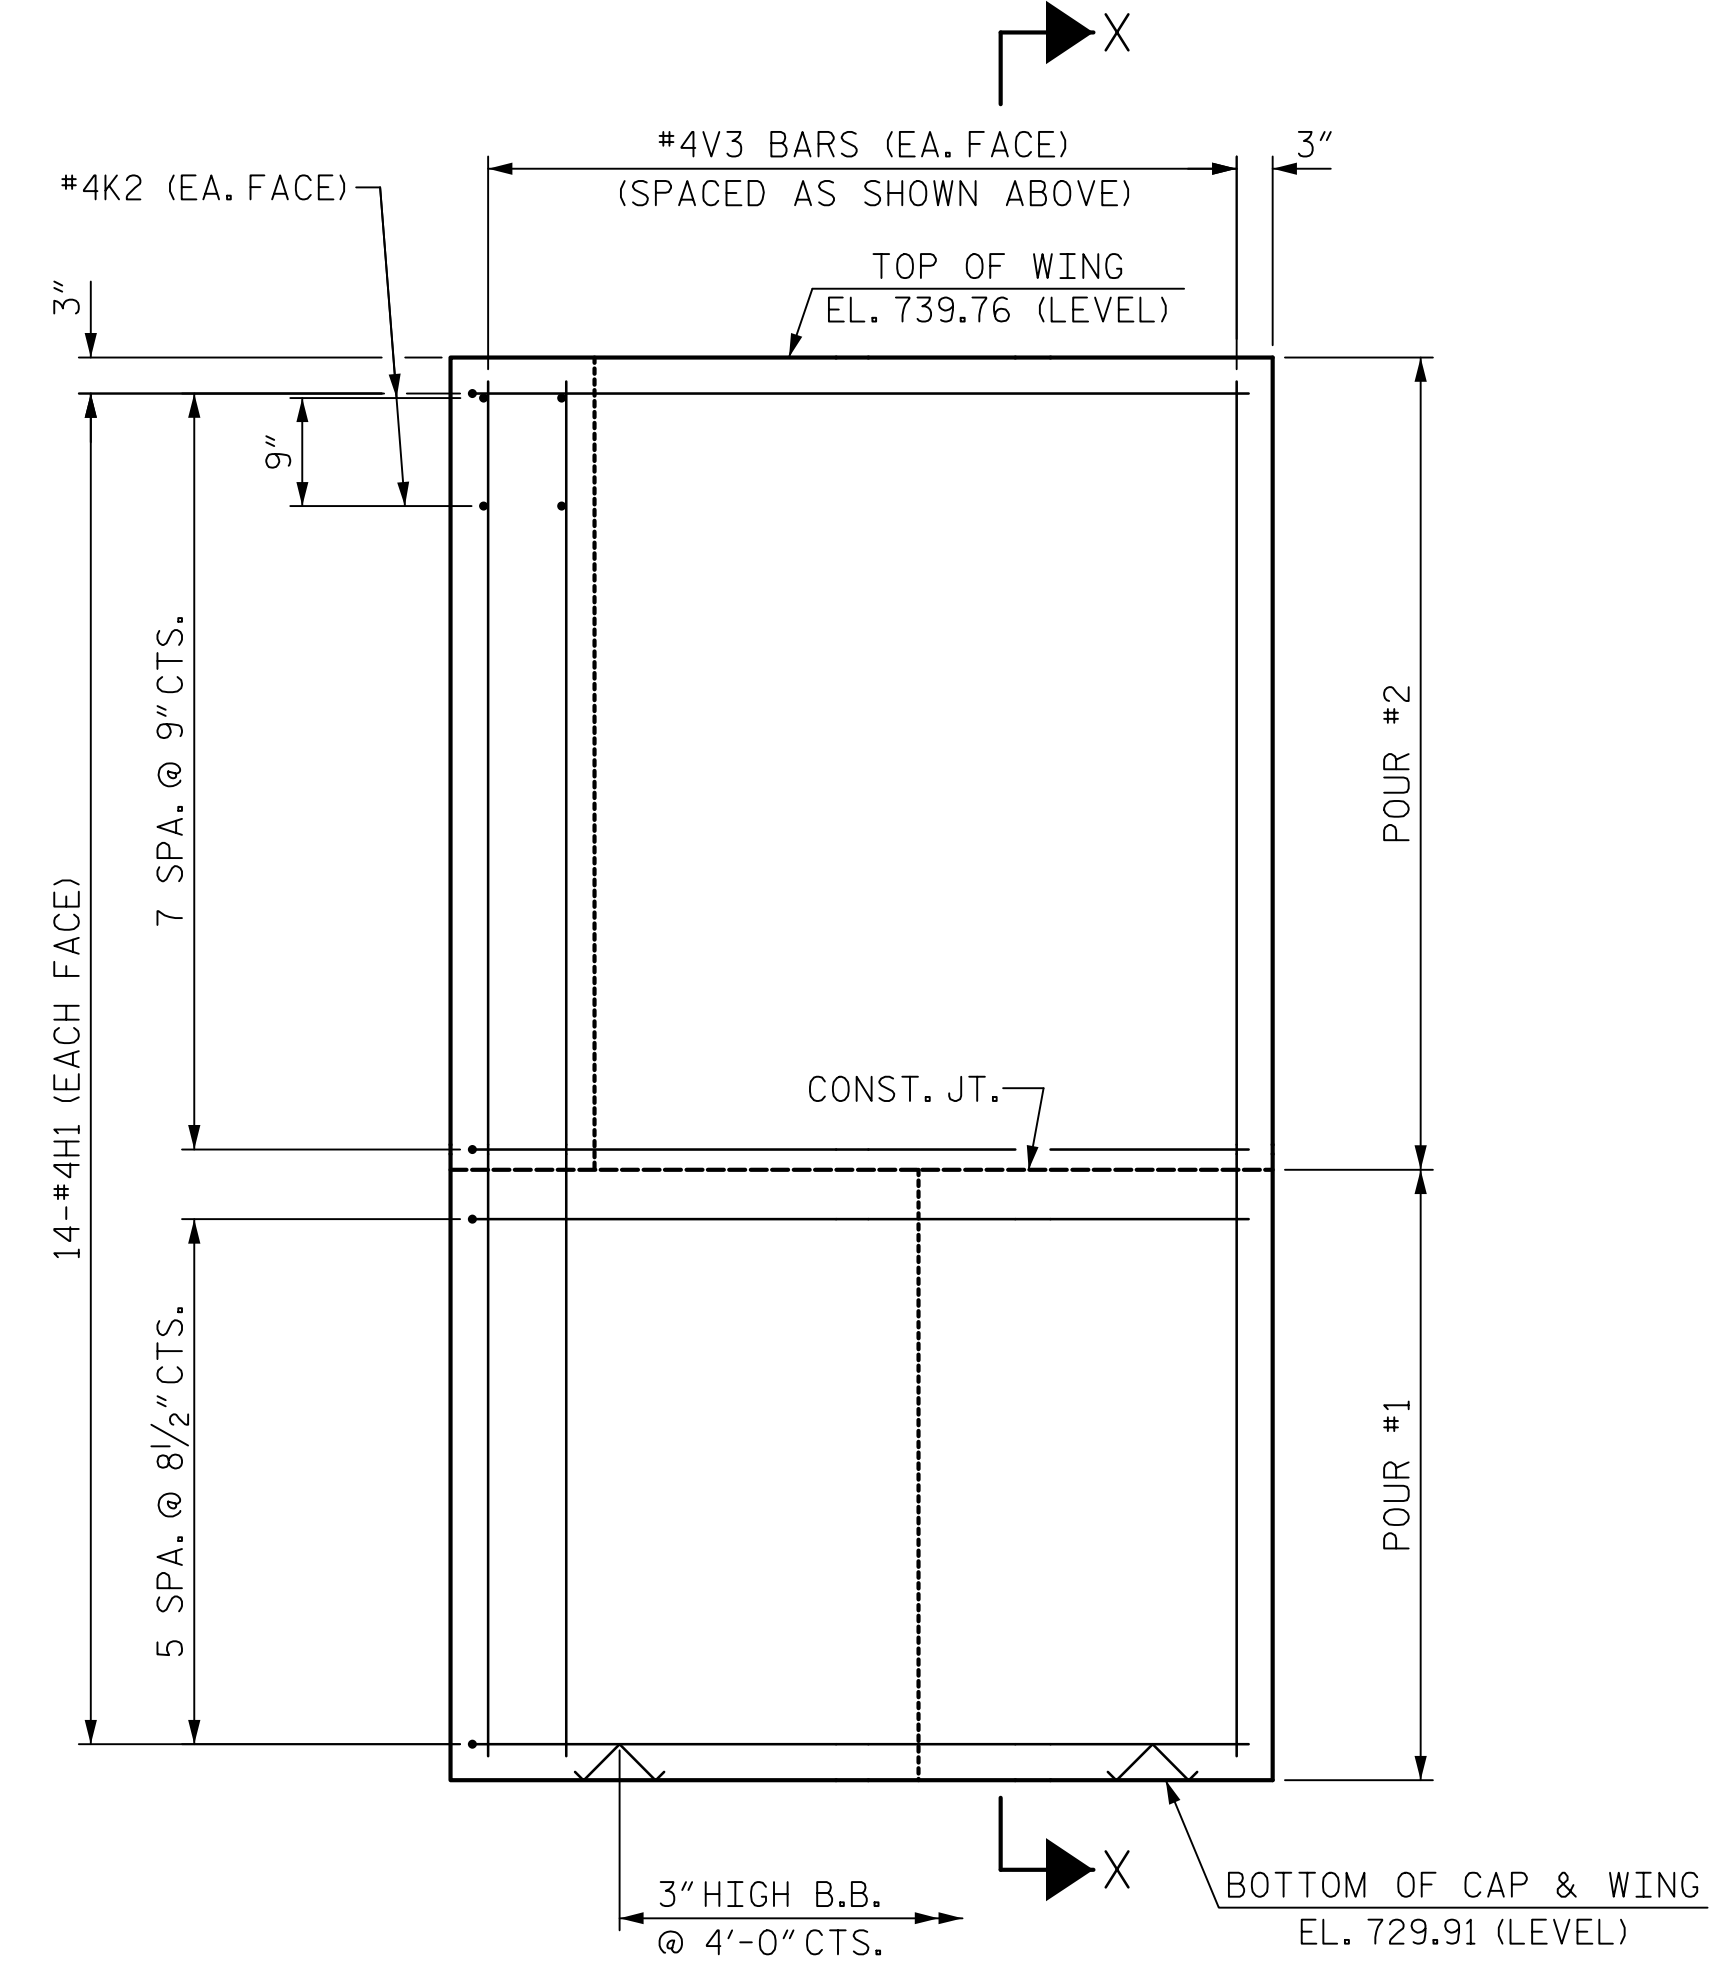

ELEVATION OF WING (W2)

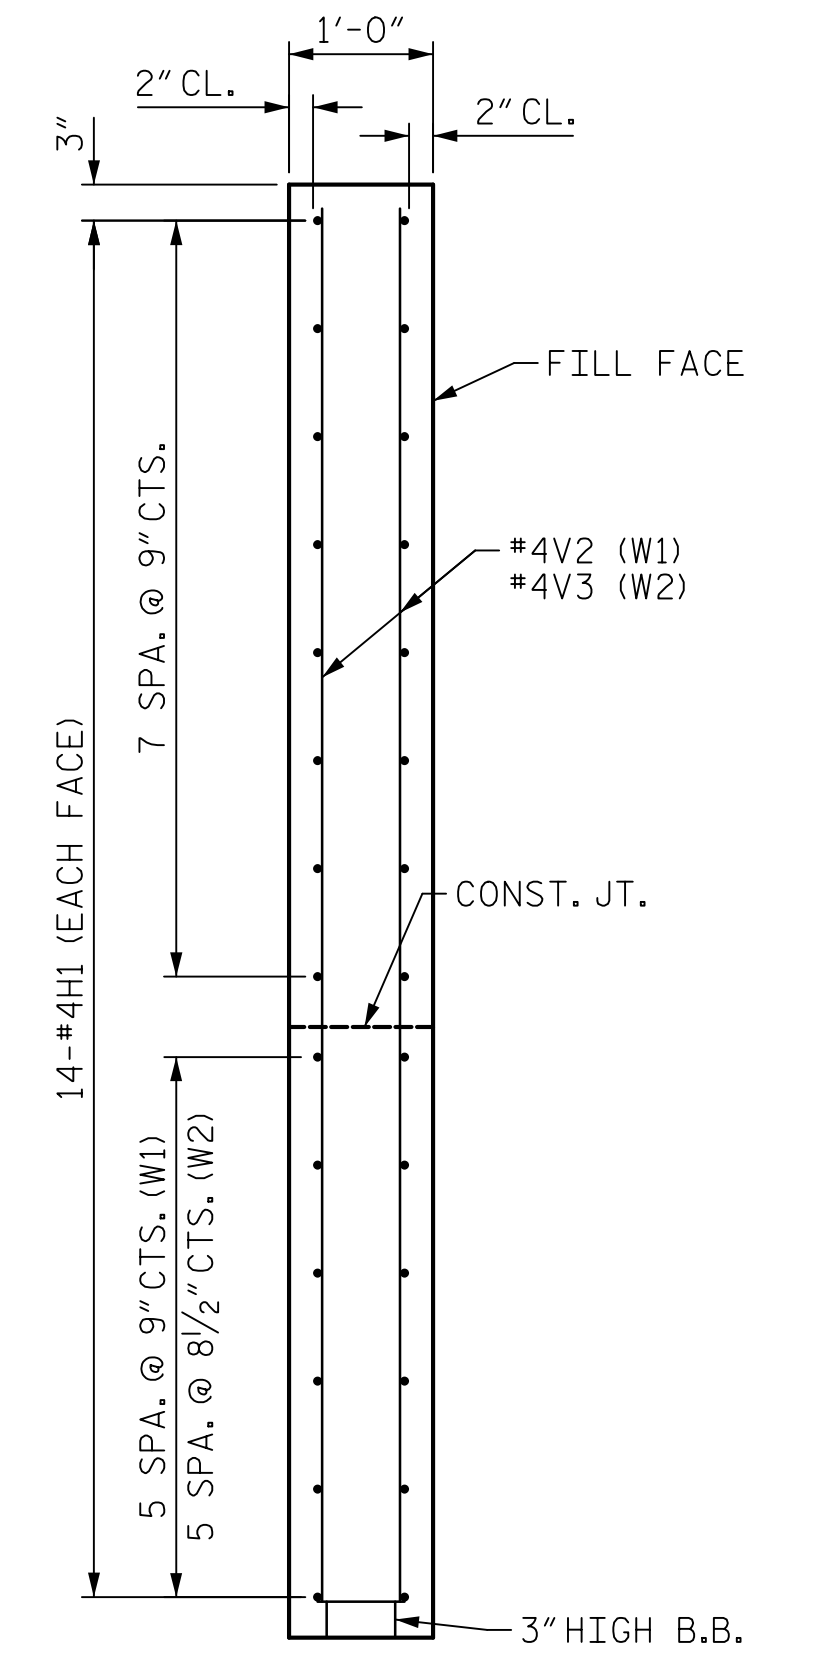

SECTION X-X

Mead & Hunt
 111 E. Hargett Street
 Suite 300
 Raleigh, NC 27601
 919-714-8670
 meadhunt.com
 NC License No. F-1235



PROJECT NO. R-4707
GUILFORD COUNTY
 STATION: 41+39.51 -Y-
 SHEET 3 OF 4

STATE OF NORTH CAROLINA
 DEPARTMENT OF TRANSPORTATION
 RALEIGH
 SUBSTRUCTURE
 END BENT 1

DRAWN BY : J.S. HOBSON DATE : 01/28/19
 CHECKED BY : A.J. FORFA DATE : 02/14/19
 DESIGN ENGINEER OF RECORD : J.S. HOBSON DATE : 02/07/20

DOCUMENT NOT CONSIDERED
 FINAL UNLESS ALL
 SIGNATURES COMPLETED

REVISIONS						SHEET NO.
NO.	BY:	DATE:	NO.	BY:	DATE:	S-25
1			3			TOTAL SHEETS
2			4			39