



END ELEVATION

(DIMENSIONS AND REINFORCING STEEL ARE TYPICAL FOR EACH COLUMN AND FOOTING)

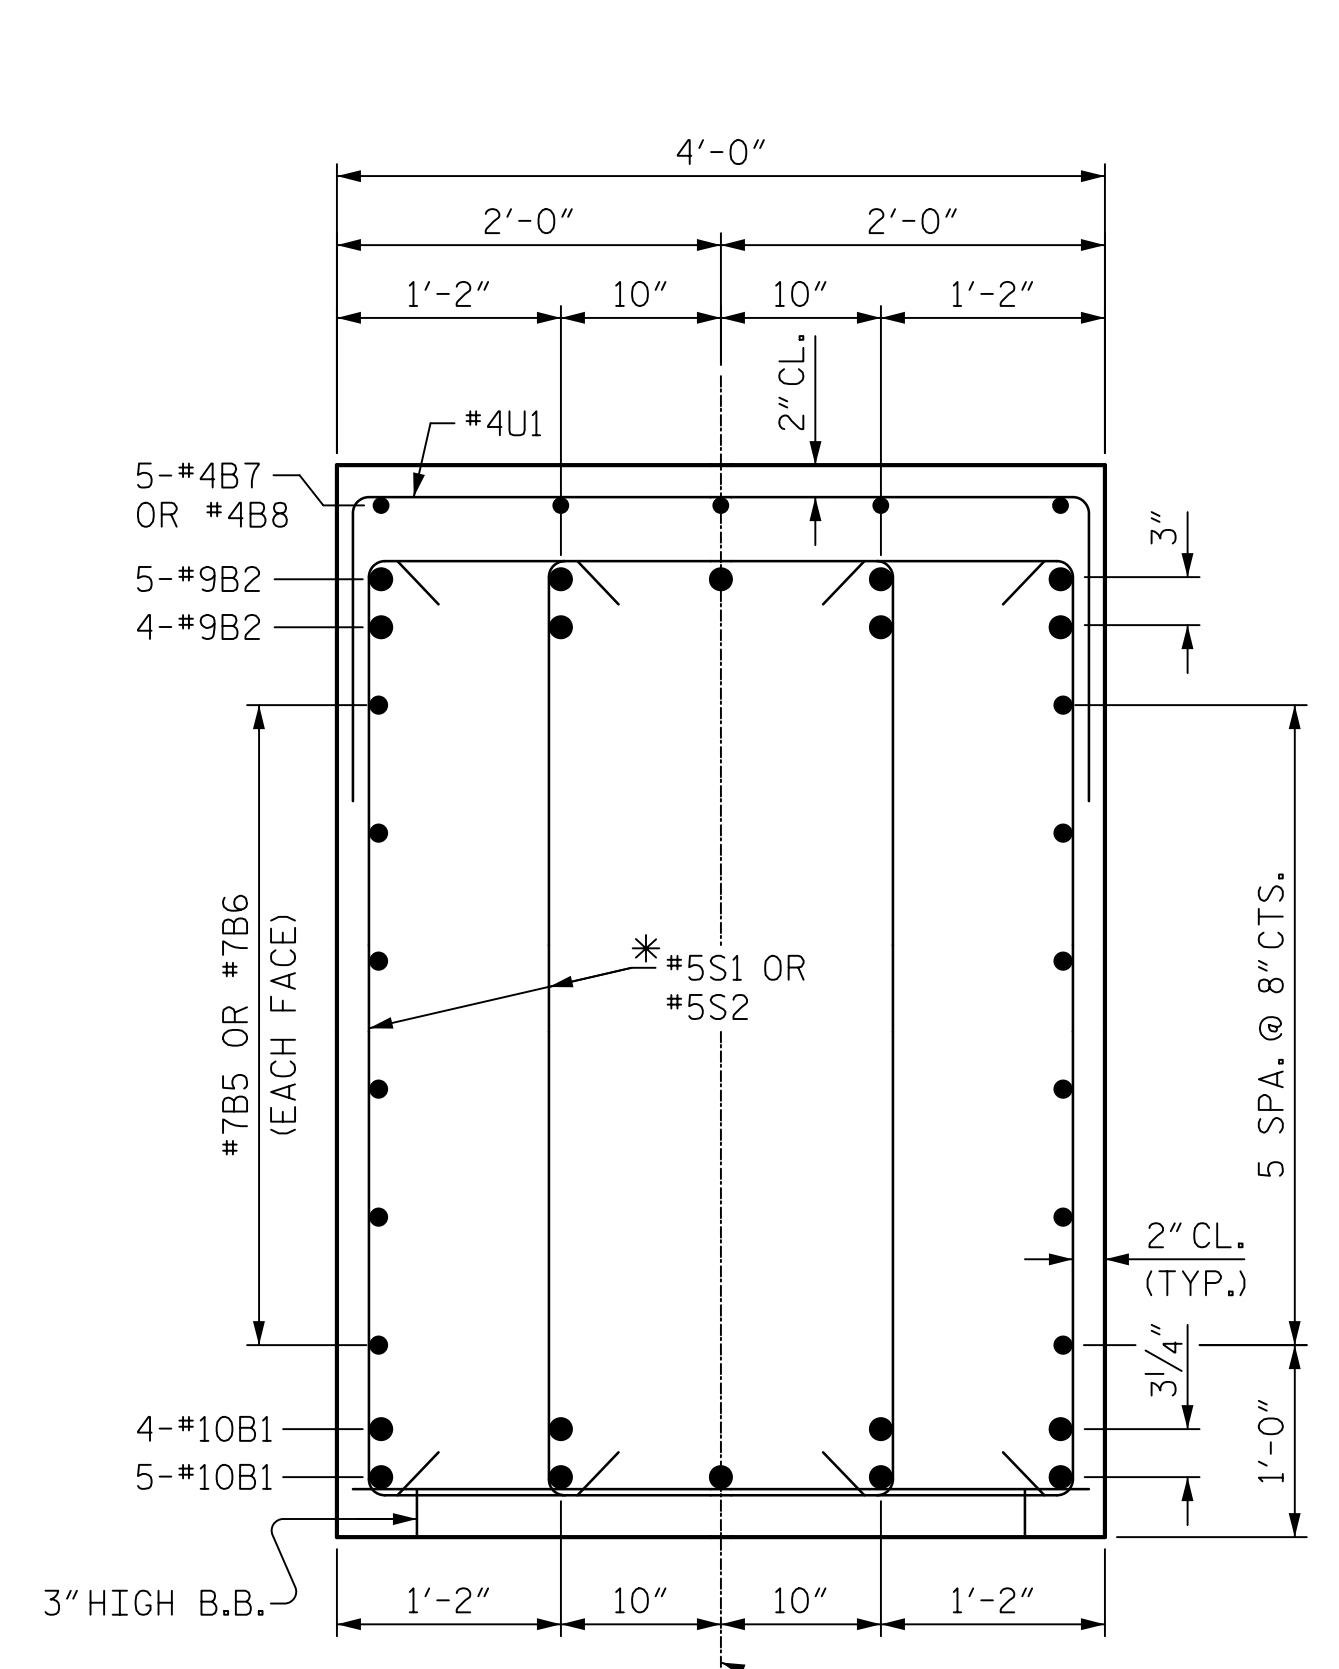


SECTION A-A

* INVERT ALTERNATE STIRRUPS

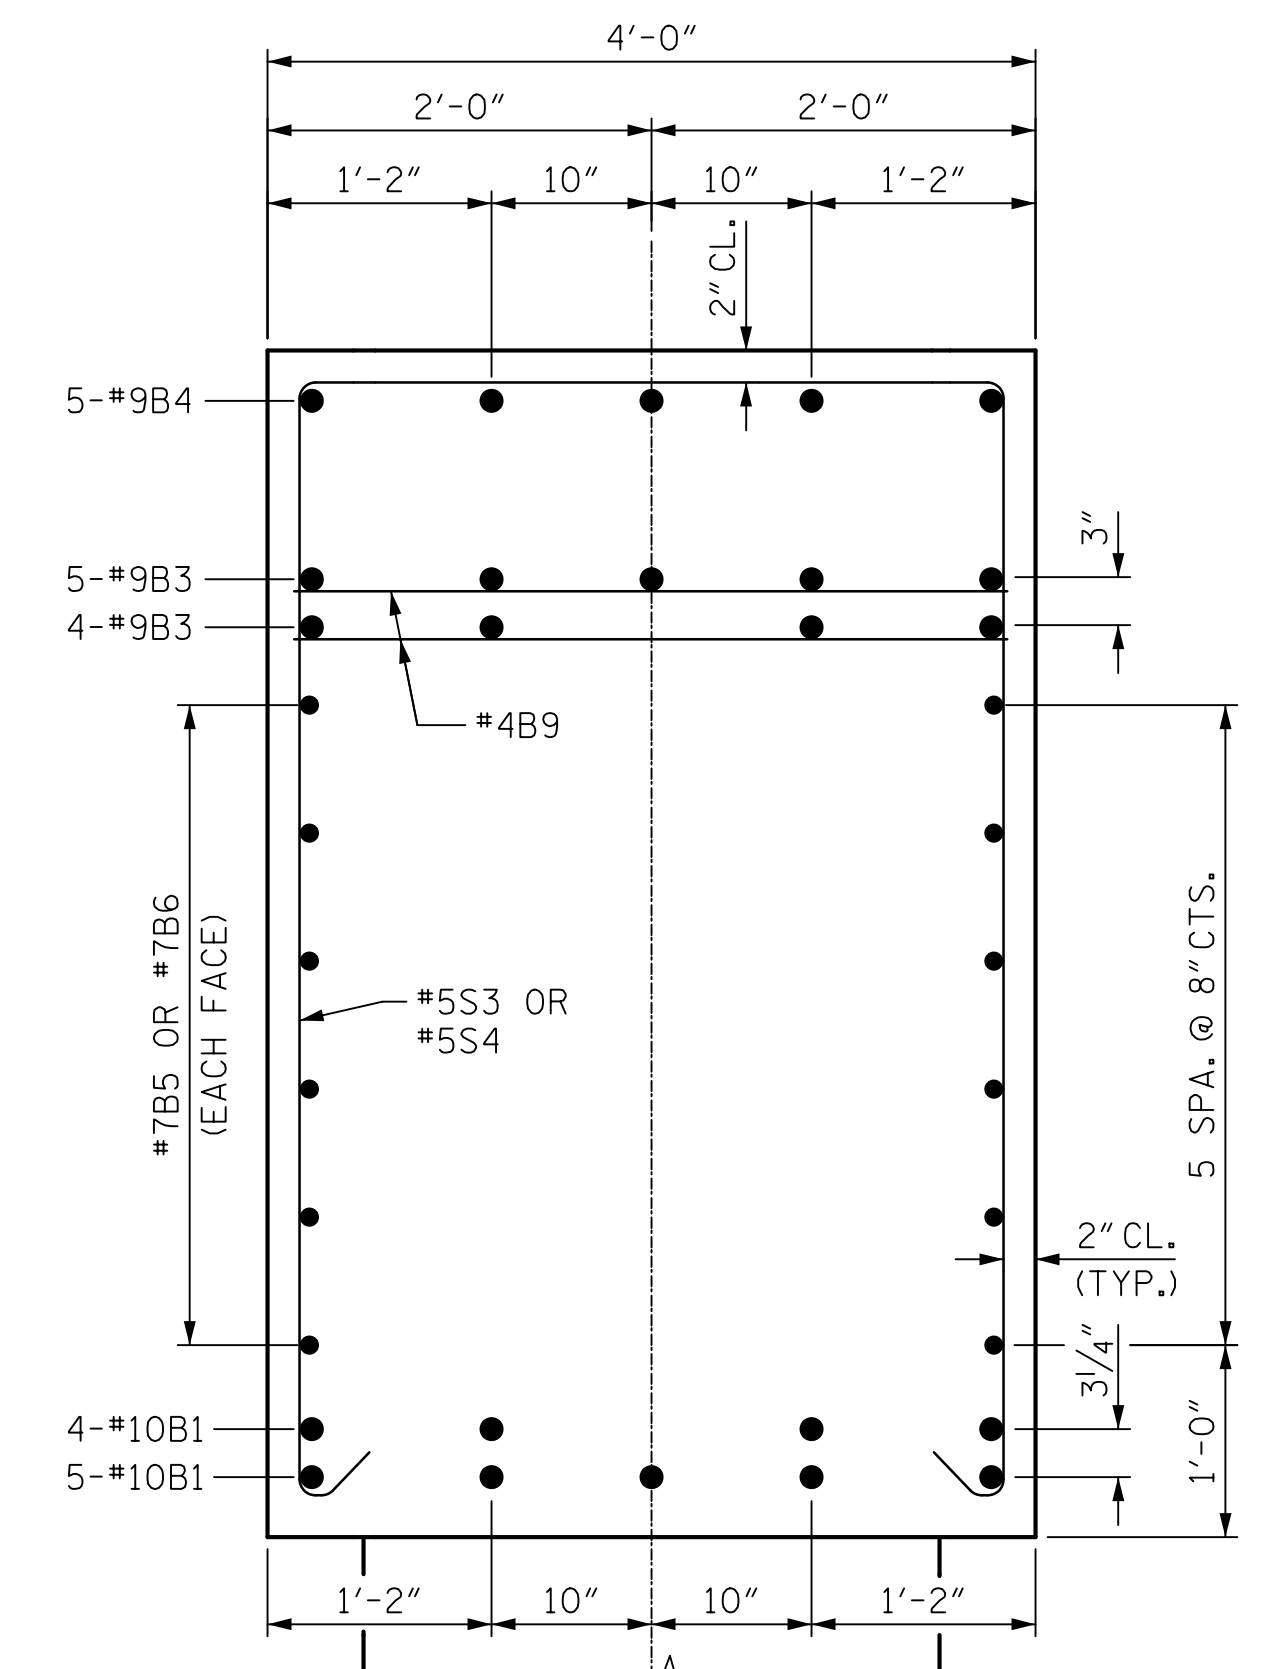


SECTION B-B

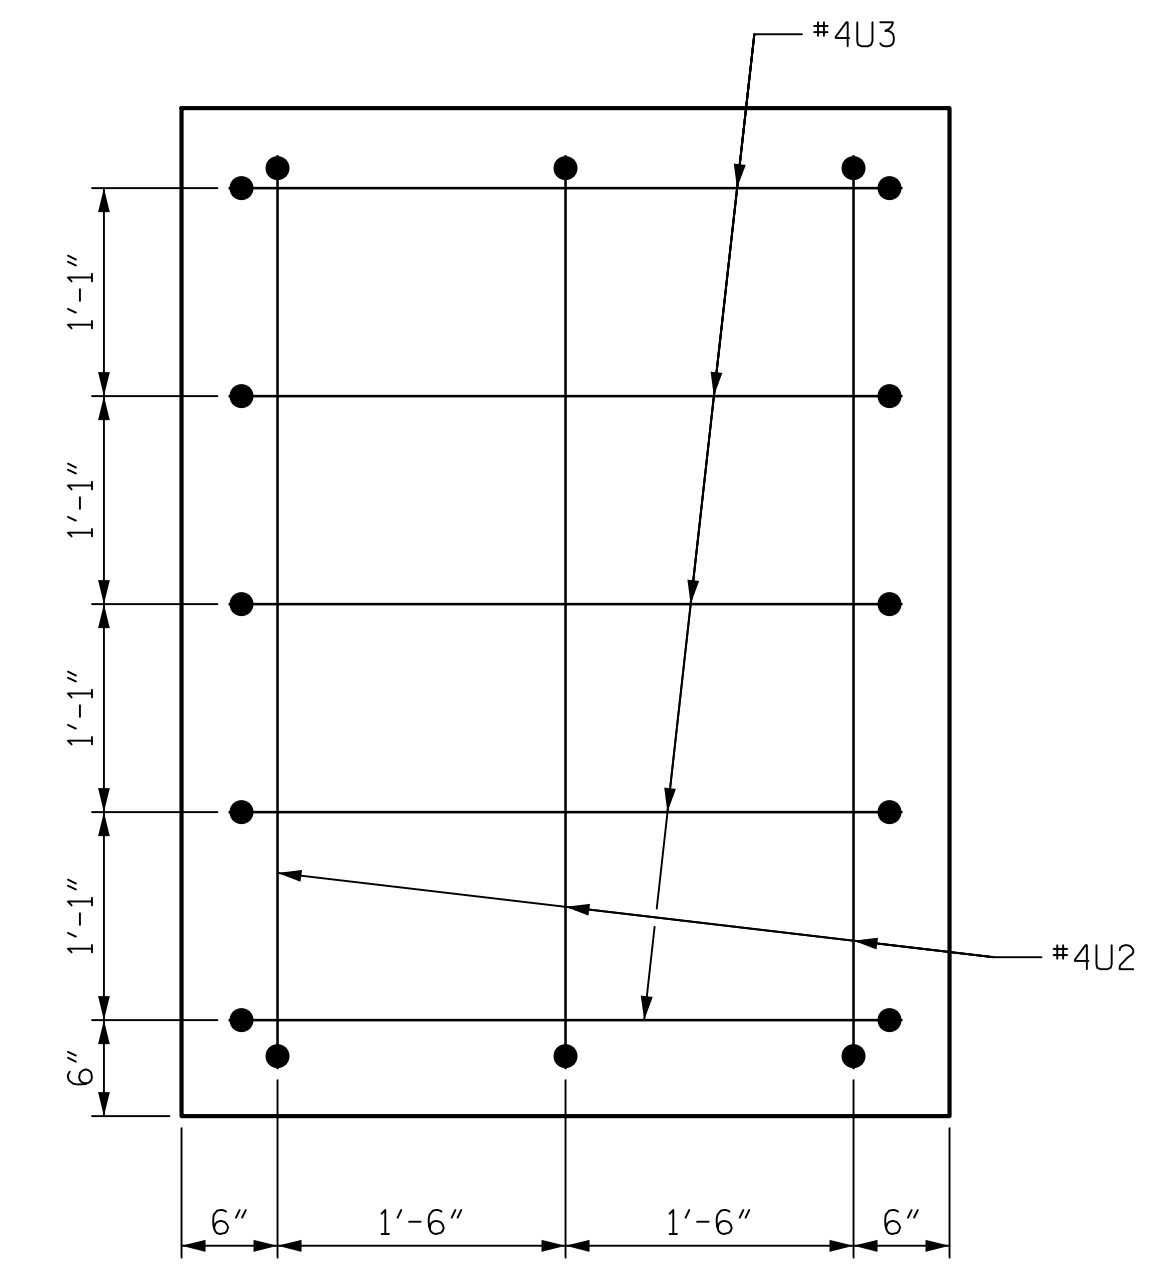

END VIEW

(TYP. EA. END)

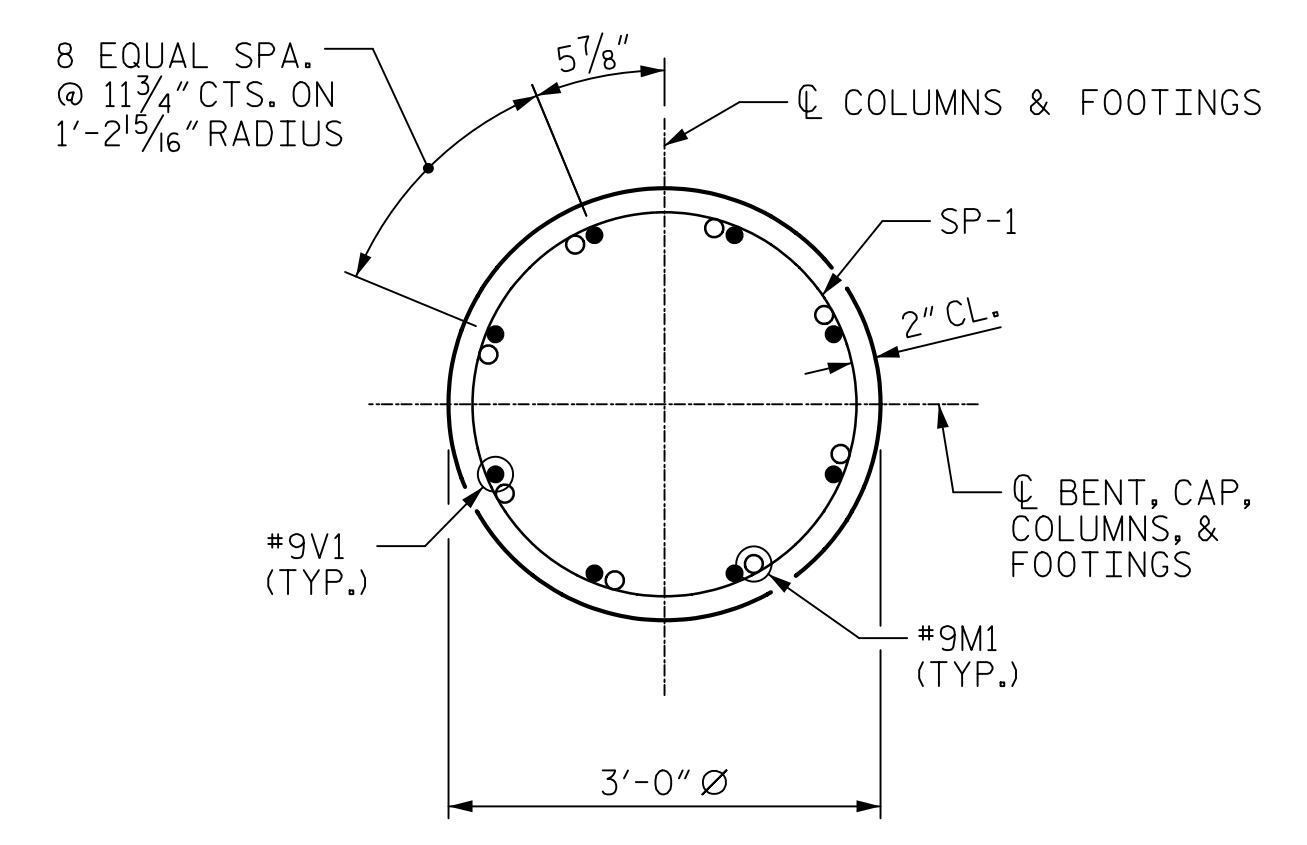

TYPICAL SECTION THROUGH COLUMN

DRAWN BY : J.S. HOBSON DATE : 02/11/19
 CHECKED BY : A.J. FORFA DATE : 02/20/19
 DESIGN ENGINEER OF RECORD : J.S. HOBSON DATE : 02/07/20

Mead & Hunt
 111 E. Hargett Street
 Suite 300
 Raleigh, NC 27601
 919-714-8670
 meadhunt.com
 NC License No. F-1235



PROJECT NO. R-4707
GUILFORD COUNTY
 STATION: 41+39.51 -Y-
 SHEET 2 OF 3

STATE OF NORTH CAROLINA
 DEPARTMENT OF TRANSPORTATION
 RALEIGH
 SUBSTRUCTURE

BENT 1

REVISIONS				SHEET NO.	
NO.	BY:	DATE:	NO.	BY:	DATE:
1			3		
2			4		

TOTAL SHEETS: 39

DOCUMENT NOT CONSIDERED FINAL UNLESS ALL SIGNATURES COMPLETED