



PLAN OF WING (W1)

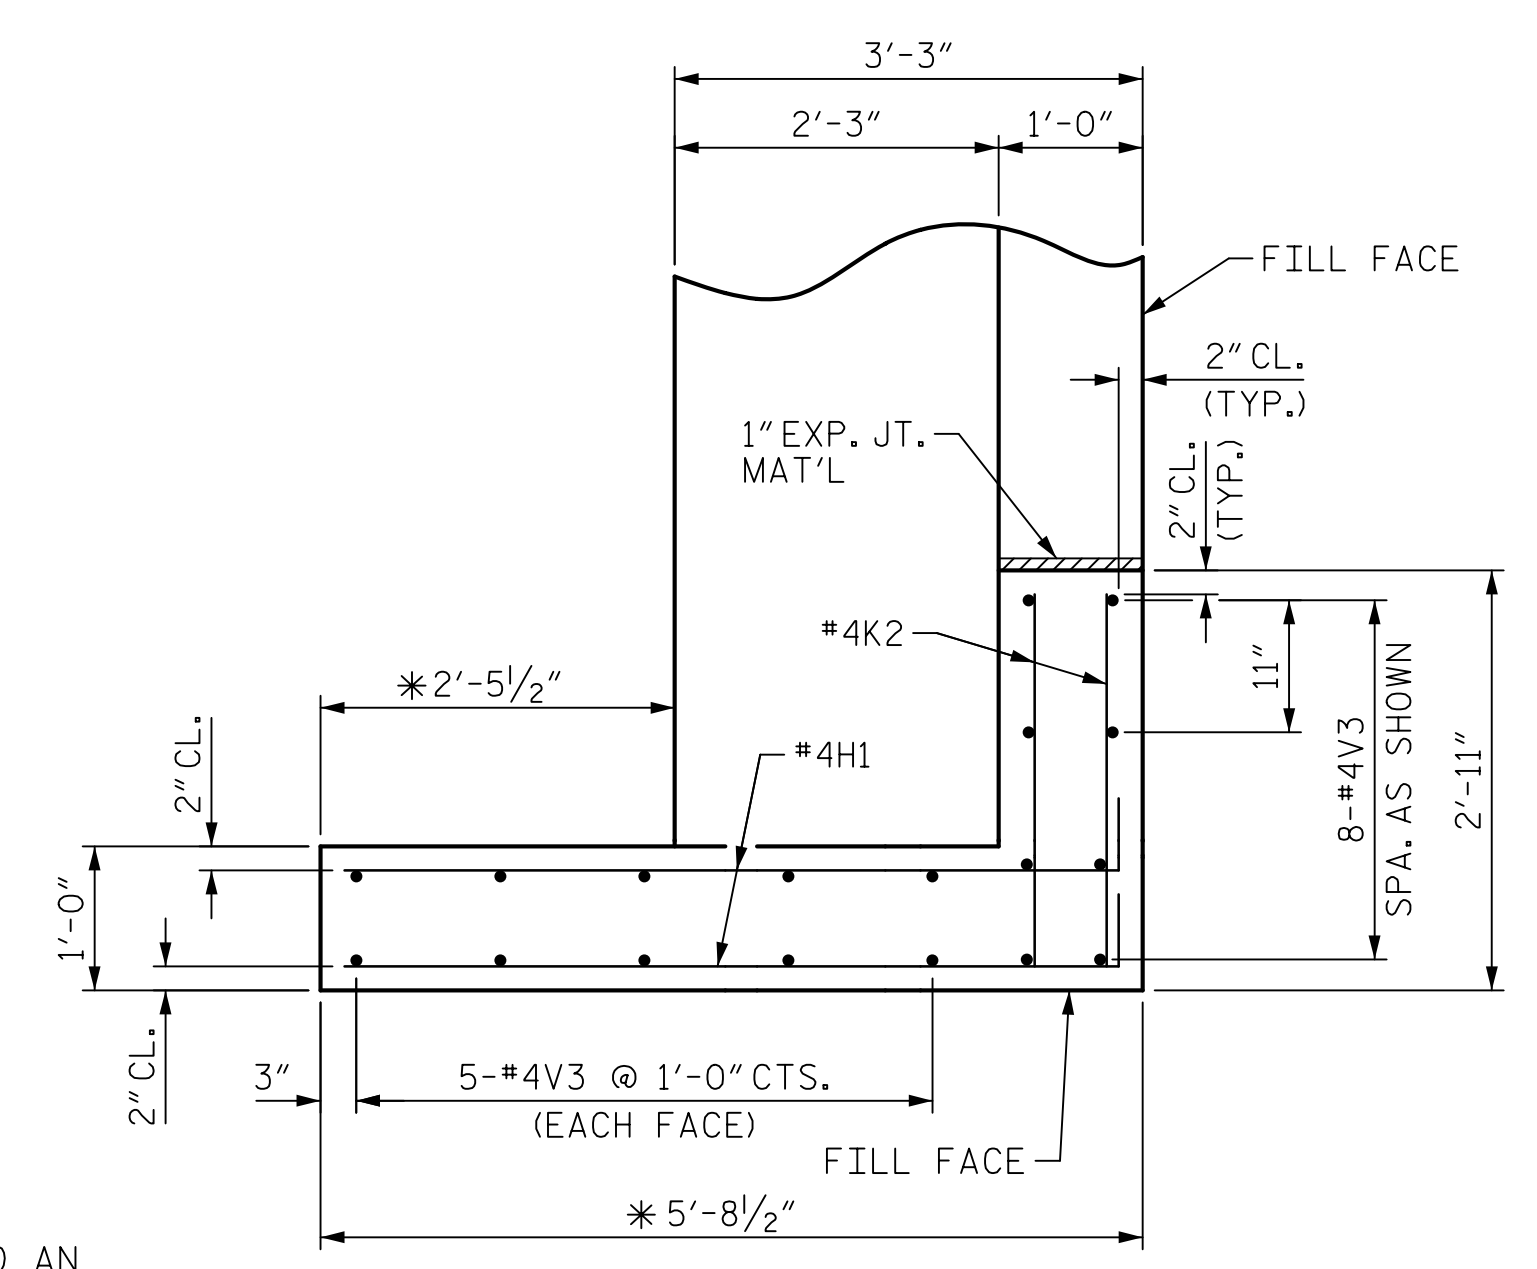


PLAN OF WING (W2)


\* WINGWALL DIMENSIONS ARE BASED ON AN ASSUMED MSE WALL THICKNESS OF 5/2" AND AN ASSUMED EXPANSION JOINT MATERIAL THICKNESS OF 1" BETWEEN THE WING AND THE MSE WALL. THESE DIMENSIONS SHALL BE ADJUSTED IN ACCORDANCE WITH THE ACTUAL MSE WALL THICKNESS AND EXPANSION JOINT MATERIAL USED.

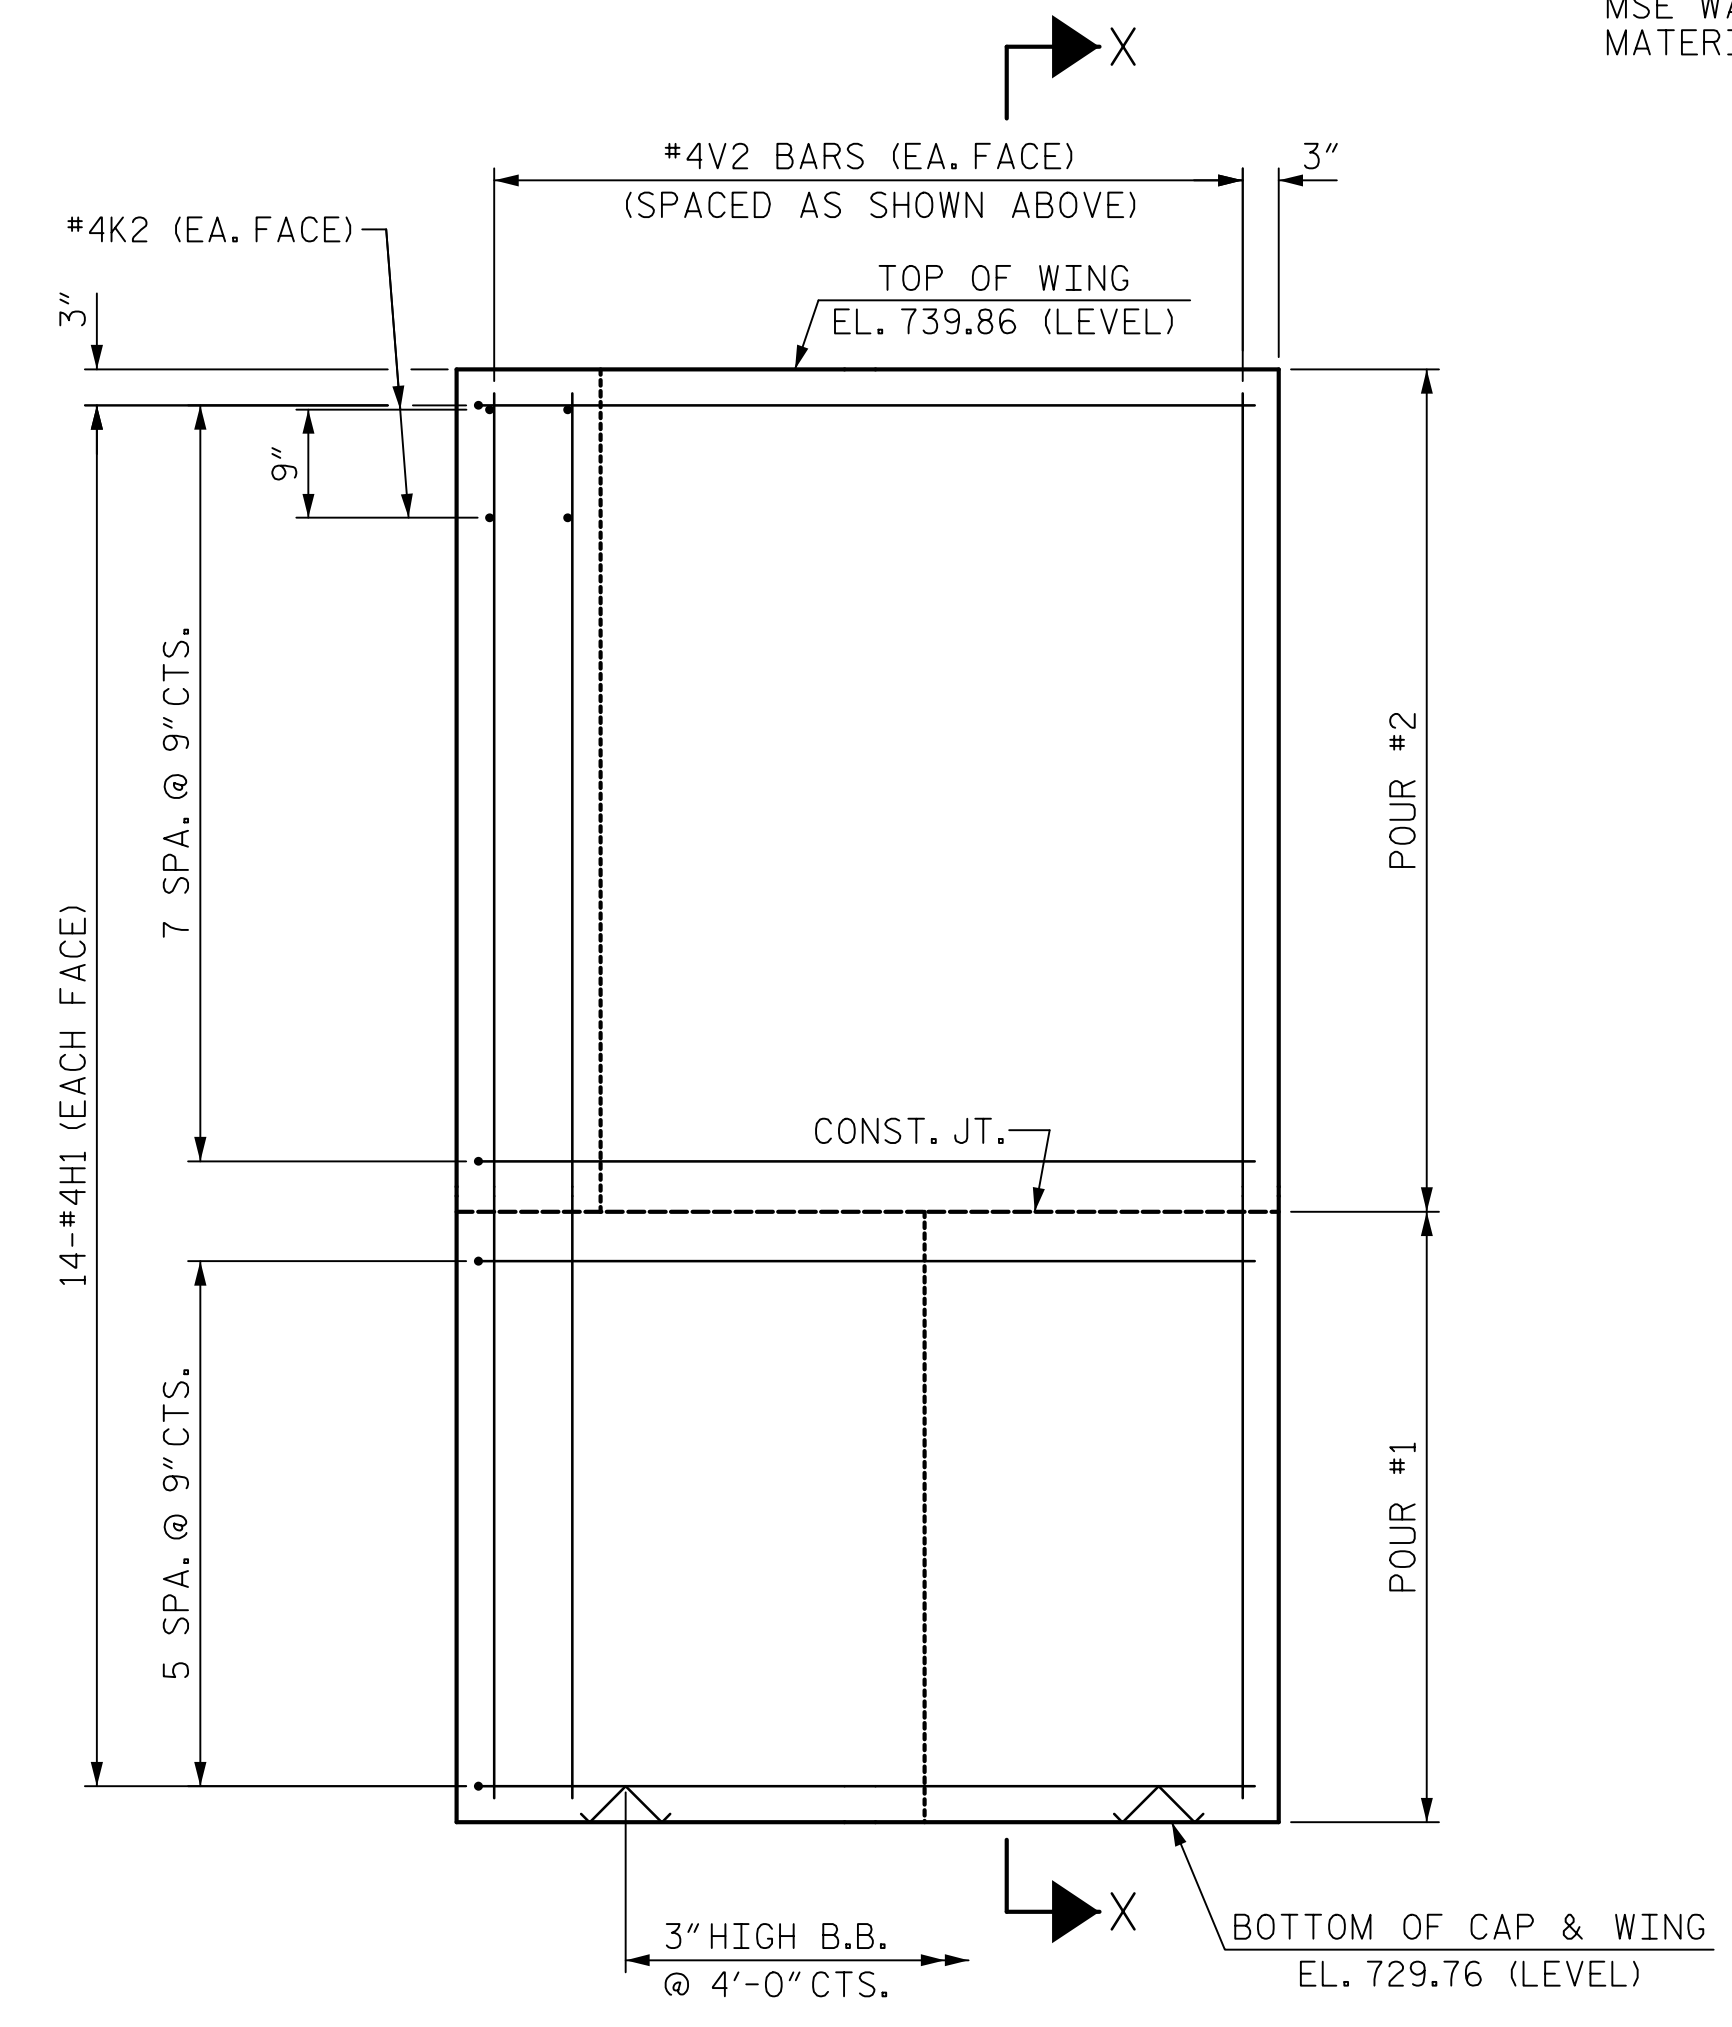

ELEVATION OF WING (W1)

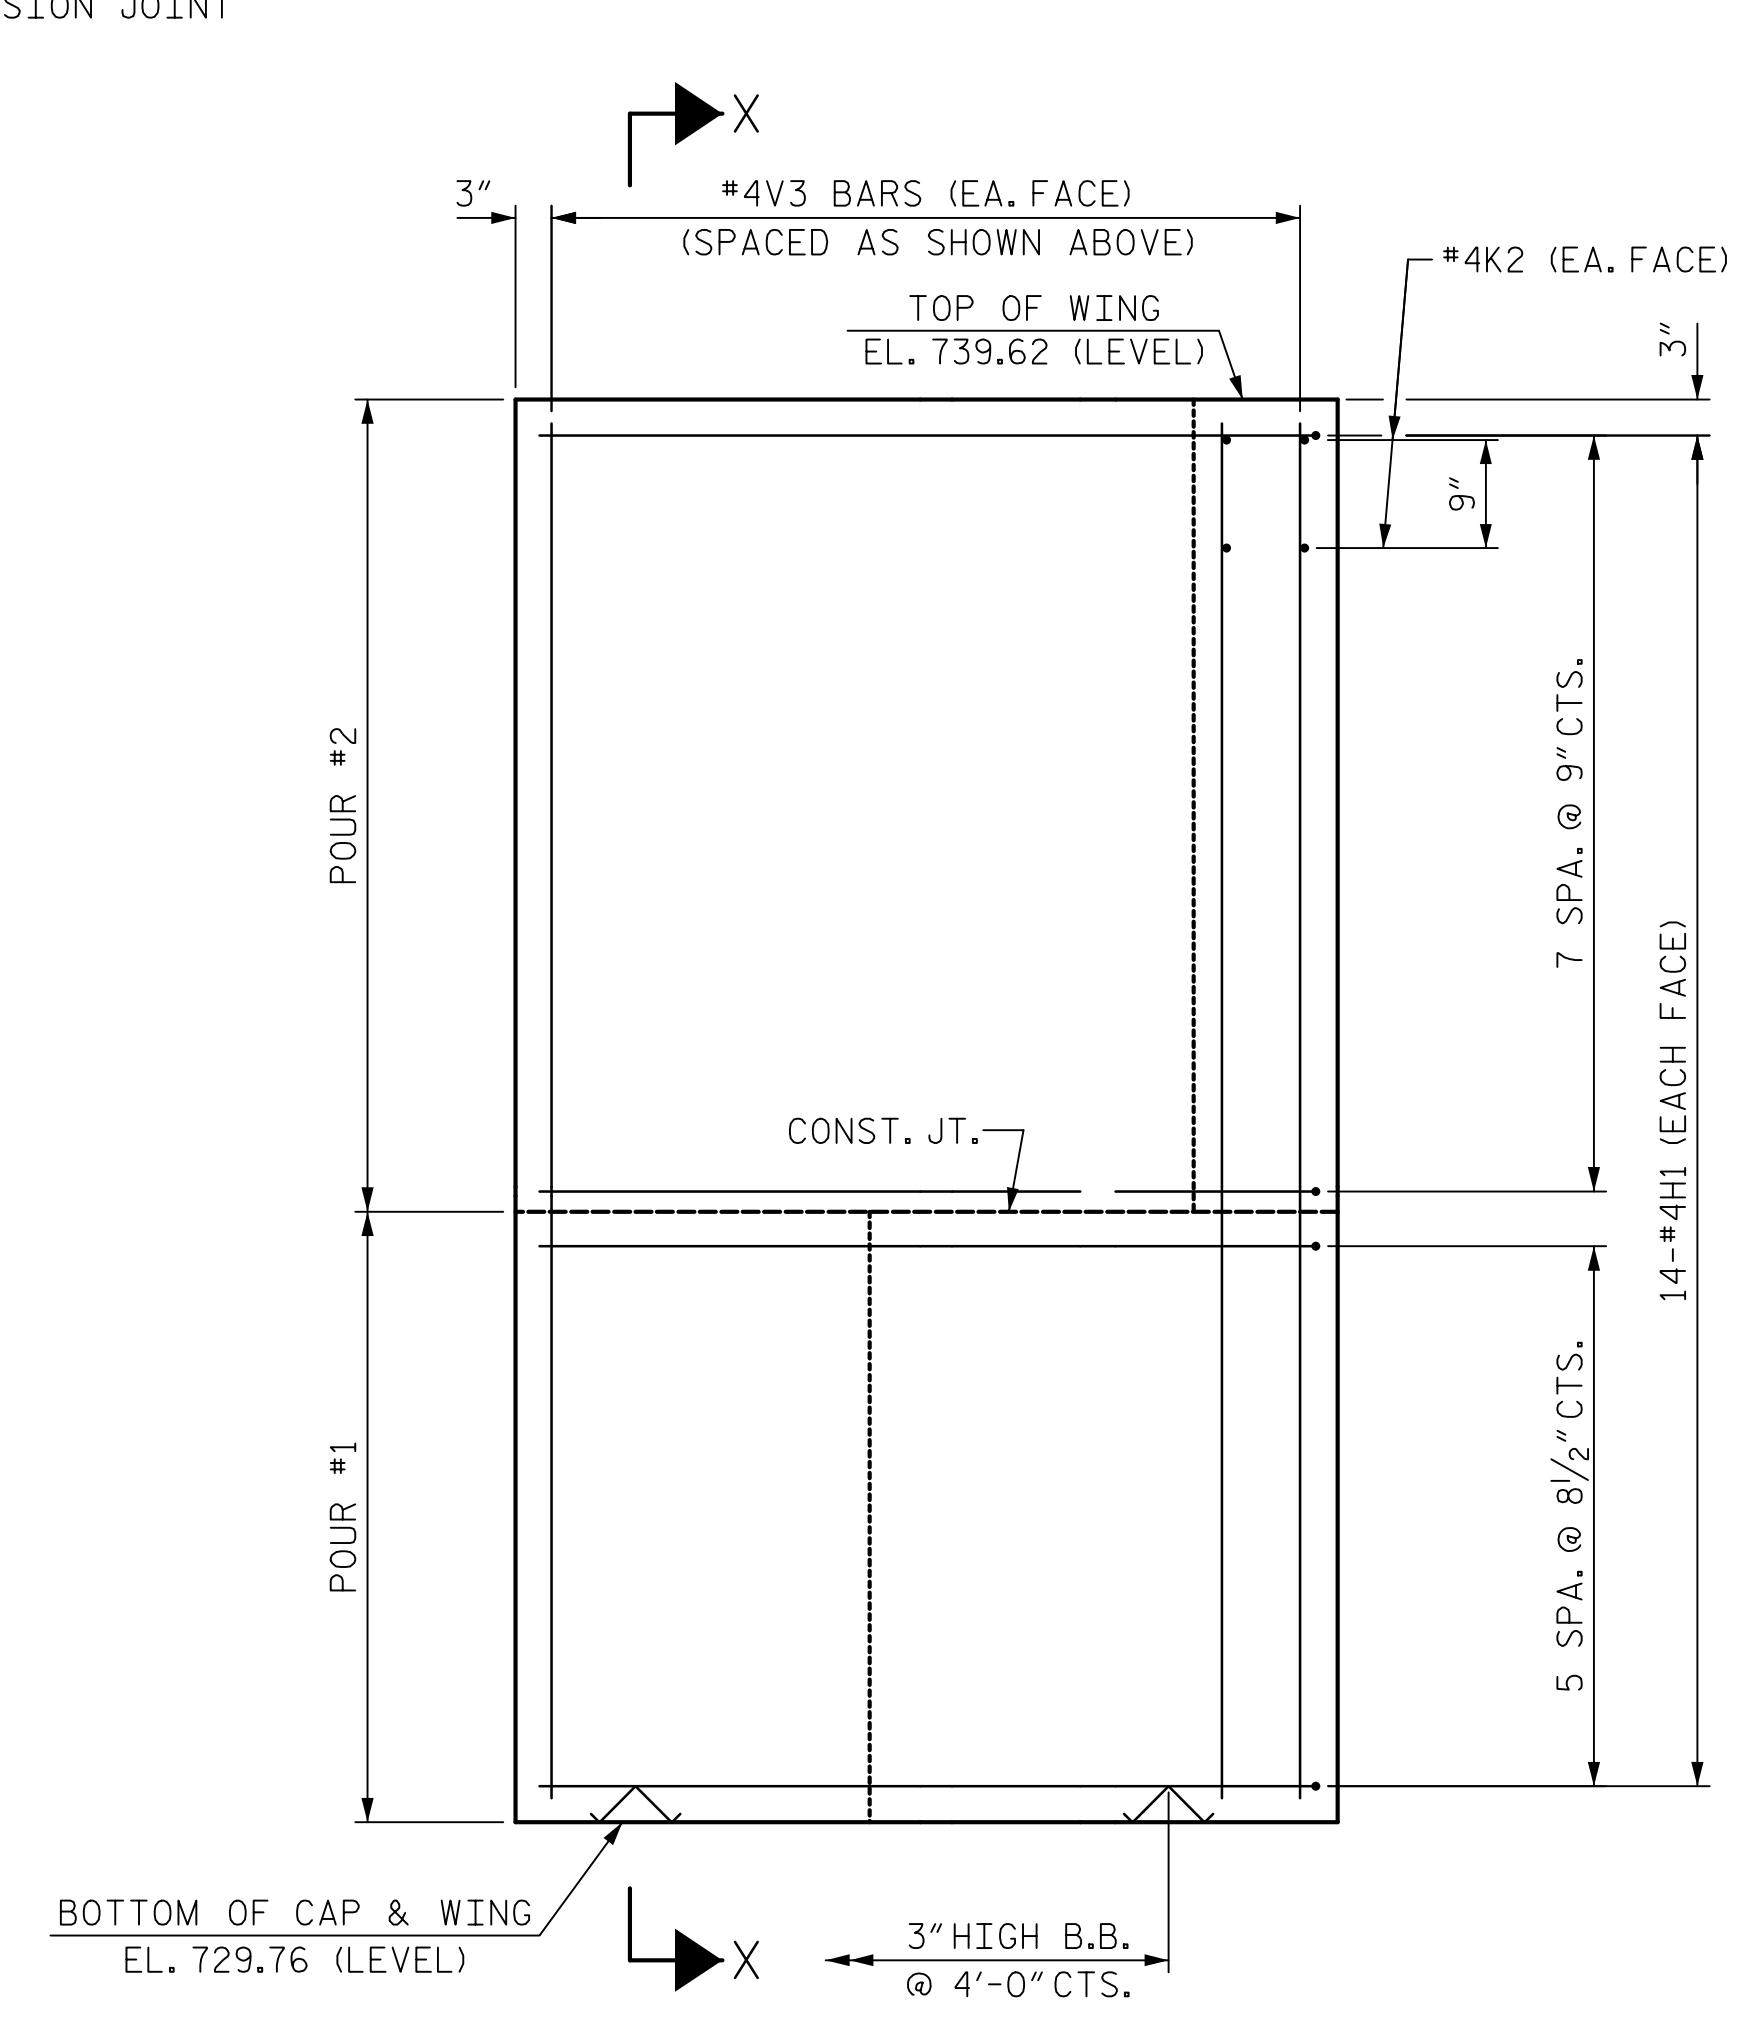

ELEVATION OF WING (W2)

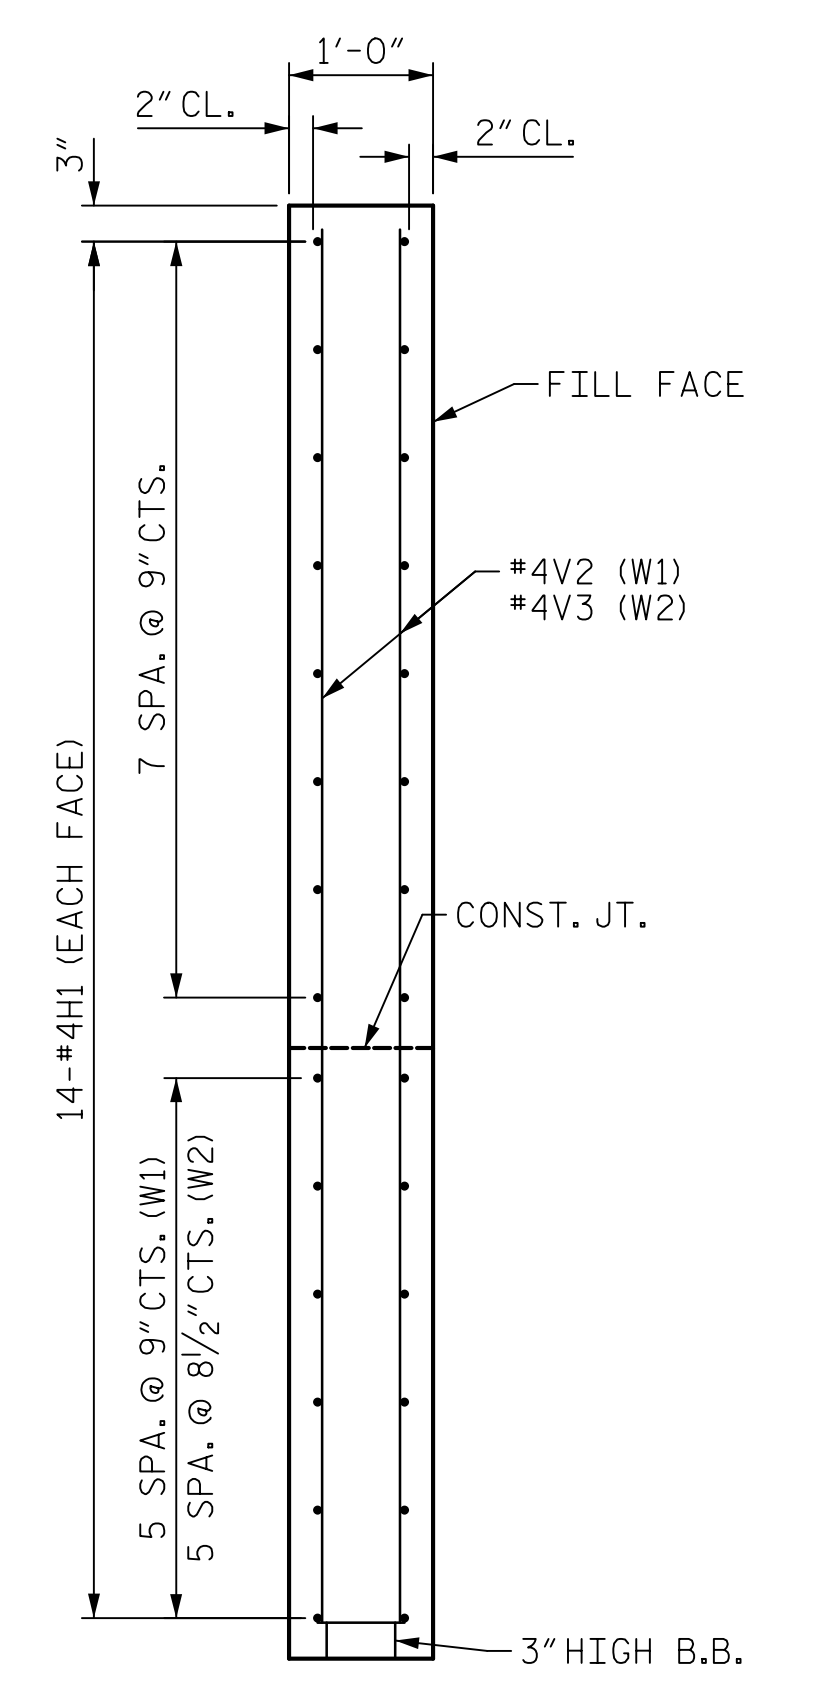

SECTION X-X

**Mead & Hunt**  
 111 E. Hargett Street  
 Suite 300  
 Raleigh, NC 27601  
 919-714-8670  
 meadhunt.com  
 NC License No. F-1235



PROJECT NO. R-4707  
GUILFORD COUNTY  
 STATION: 41+39.51 -Y-  
 SHEET 3 OF 4

STATE OF NORTH CAROLINA DEPARTMENT OF TRANSPORTATION RALEIGH SUBSTRUCTURE					
END BENT 2					
REVISIONS					
NO.	BY:	DATE:	NO.	BY:	DATE:
1			3		
2			4		
					SHEET NO. S-32
					TOTAL SHEETS 39

DRAWN BY : J.S. HOBSON DATE : 02/04/19  
 CHECKED BY : A.J. FORFA DATE : 02/18/19  
 DESIGN ENGINEER OF RECORD : J.S. HOBSON DATE : 02/07/20

DOCUMENT NOT CONSIDERED  
 FINAL UNLESS ALL  
 SIGNATURES COMPLETED