


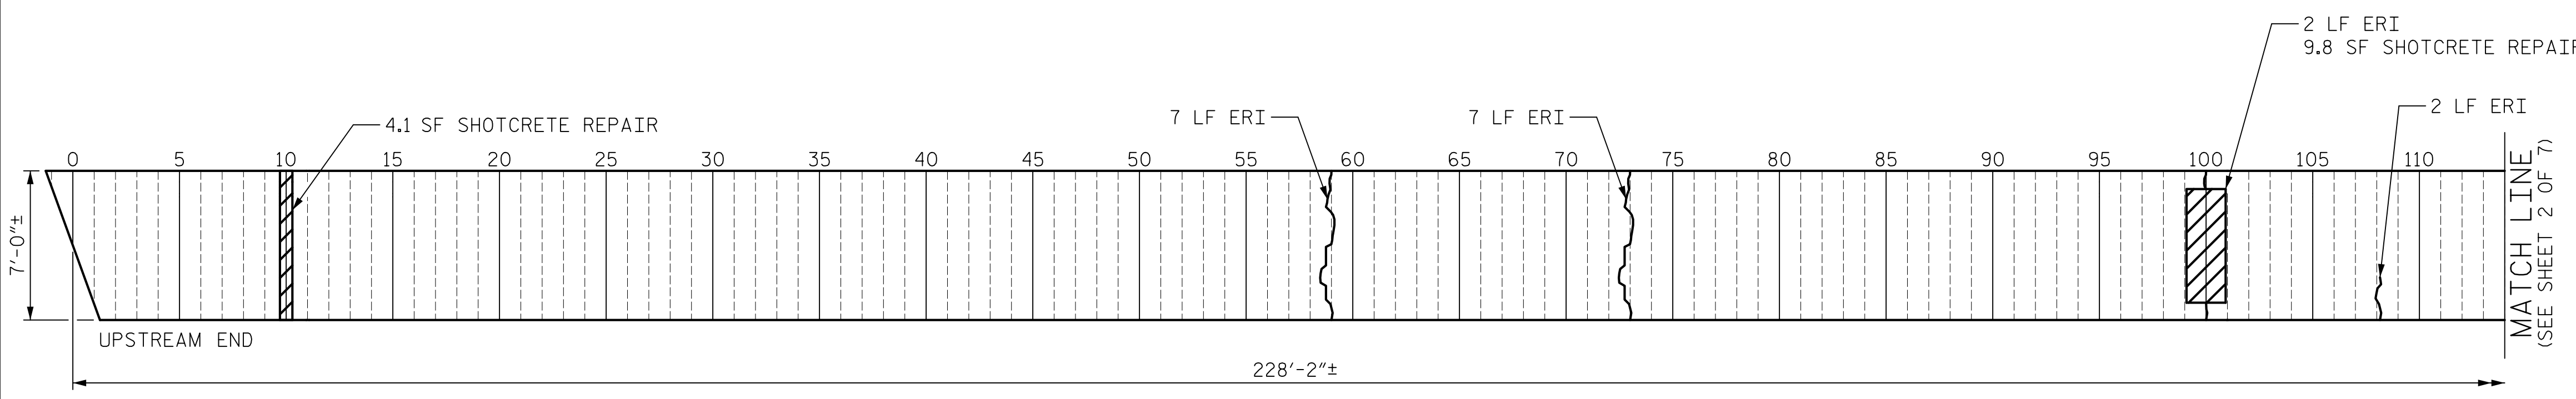
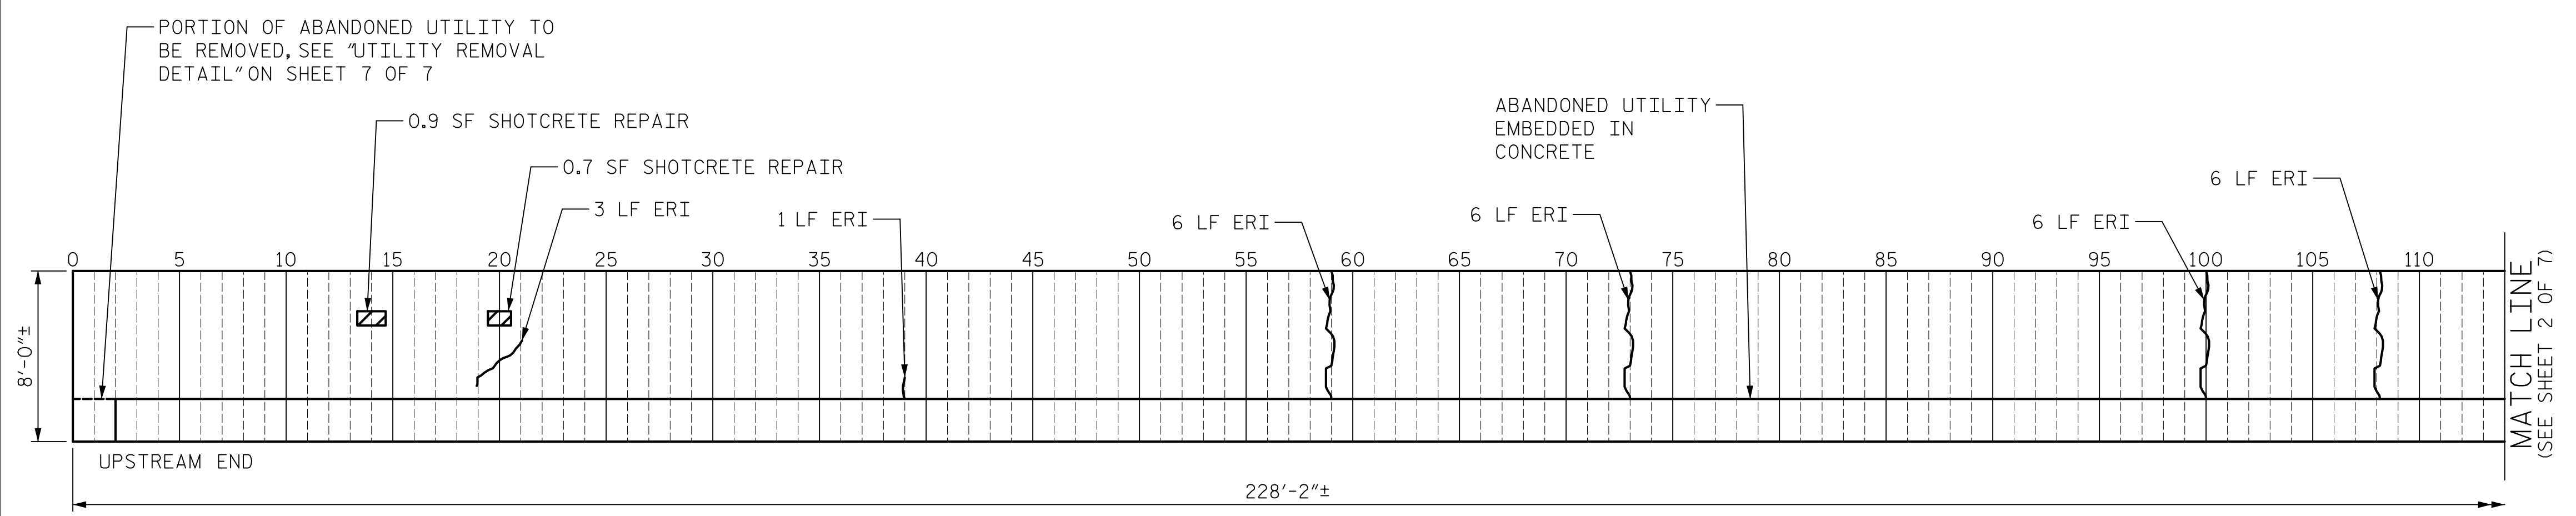



-  = SHOTCRETE REPAIR AREA
-  = CONCRETE REPAIR AREA
-  = EPOXY RESIN INJECTION (ERI)

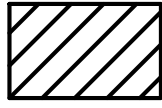


LOOKING UP AT TOP SLAB

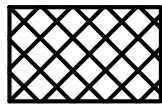

NORTH WALL ELEVATION

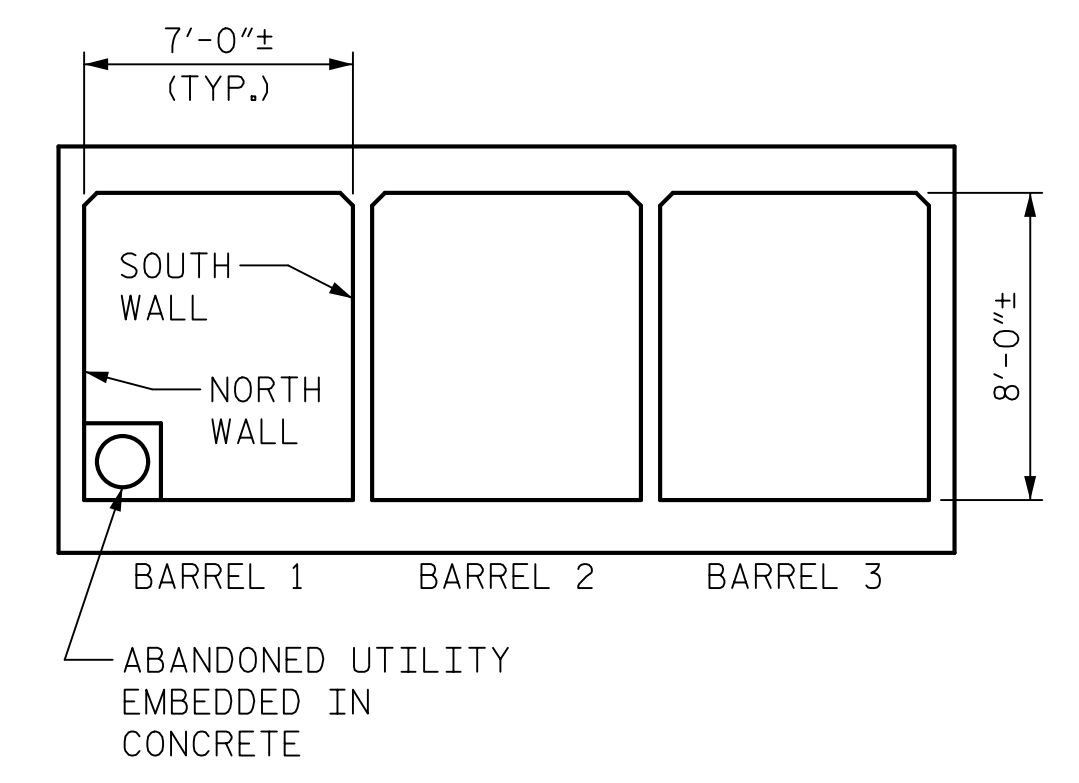


EXISTING CULVERT SECTION
(LOOKING DOWNSTREAM)

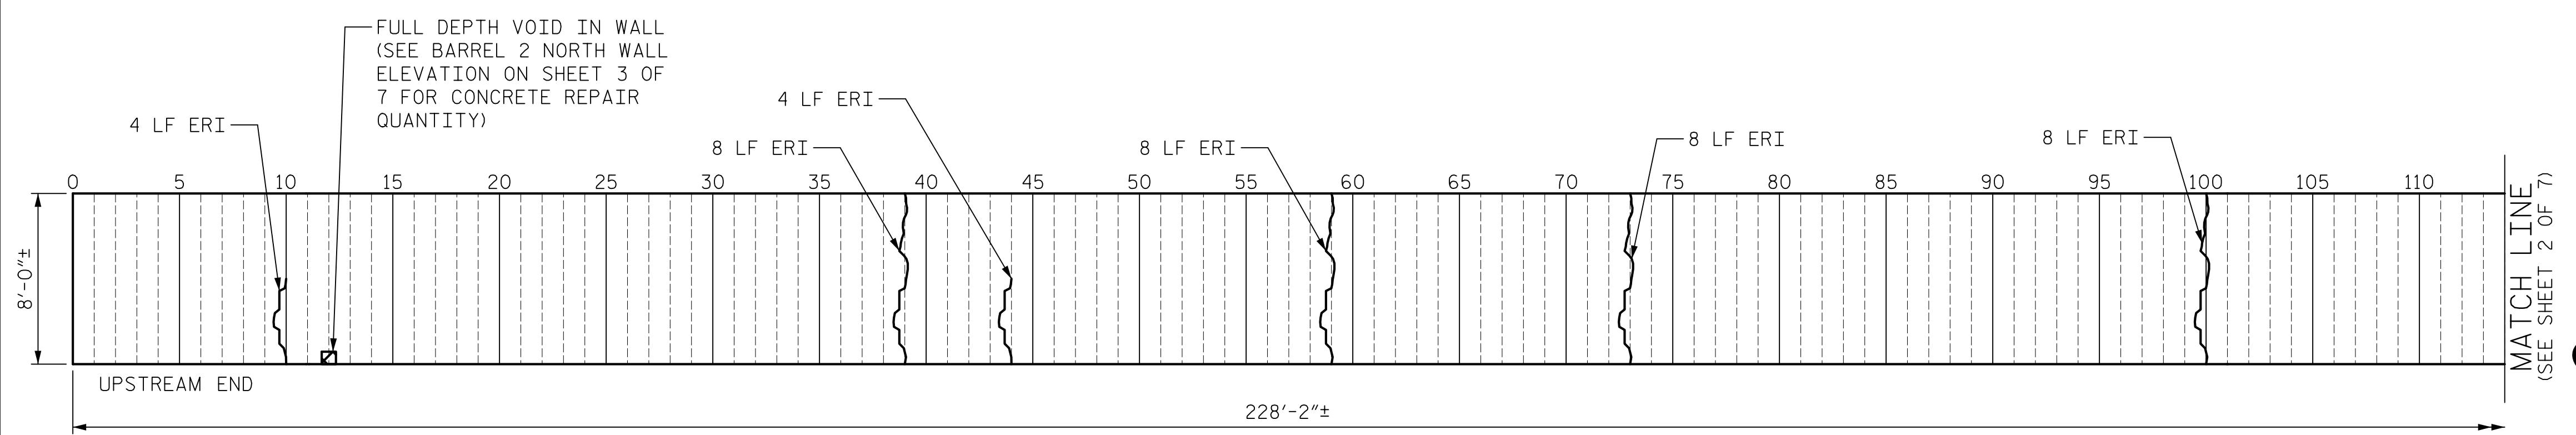

SOUTH WALL ELEVATION

Mead & Hunt
111 E. Hargett Street
Suite 300
Raleigh, NC 27601
919-714-8670
meadhunt.com
NC License No. F-1235

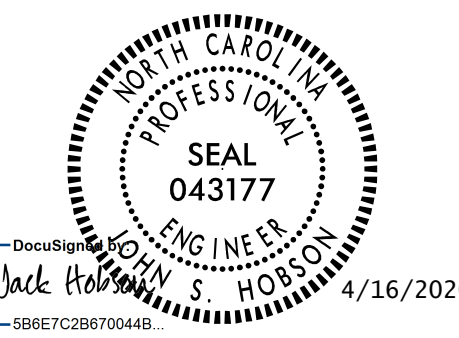

PROJECT NO. R-4707
GUILFORD COUNTY
STATION: 56+34.85 -L-
SHEET 1 OF 7

STATE OF NORTH CAROLINA
DEPARTMENT OF TRANSPORTATION
RALEIGH

BARREL 1 WALLS AND TOP SLAB REPAIRS

DRAWN BY : A.J. FORFA DATE : 03/06/19
CHECKED BY : J.S. HOBSON DATE : 04/17/19
DESIGN ENGINEER OF RECORD : J.S. HOBSON DATE : 04/26/19

DOCUMENT NOT CONSIDERED
FINAL UNLESS ALL
SIGNATURES COMPLETED

REVISIONS						SHEET NO.
NO.	BY:	DATE:	NO.	BY:	DATE:	C1-02
1			3			TOTAL SHEETS
2			4			24