


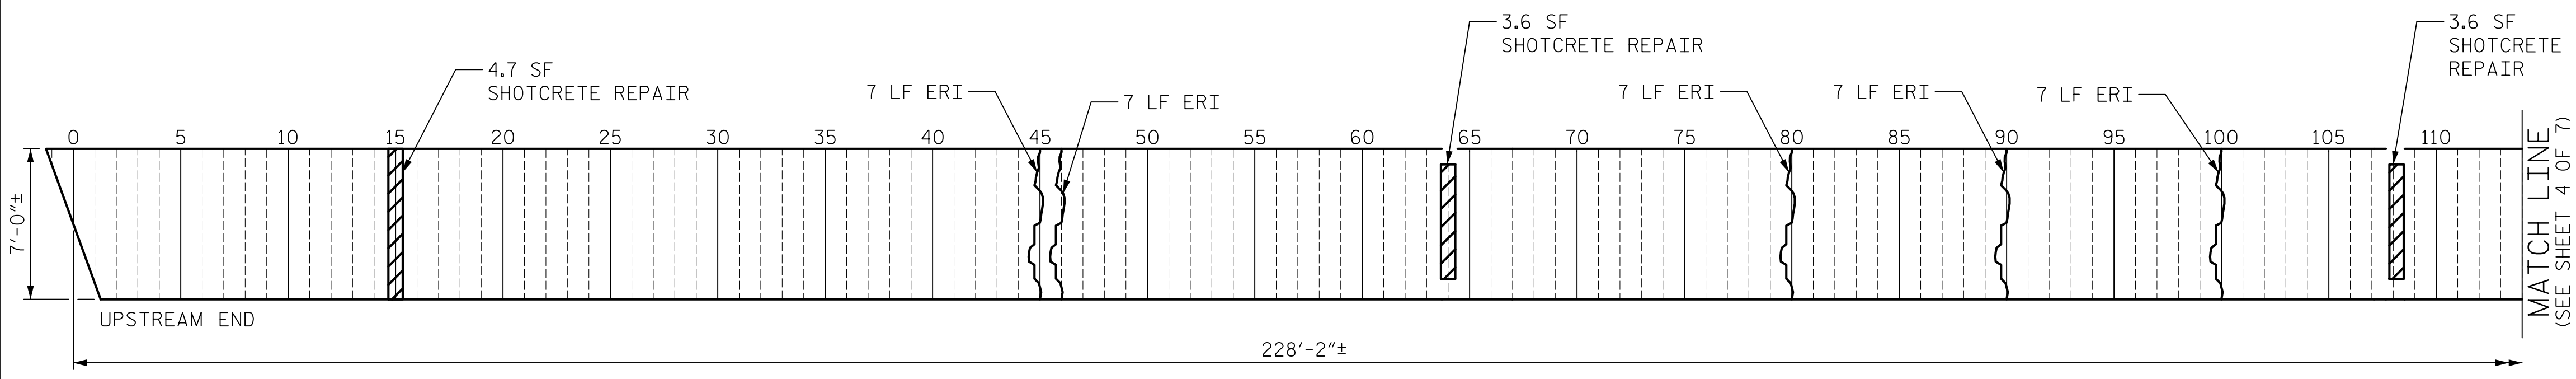
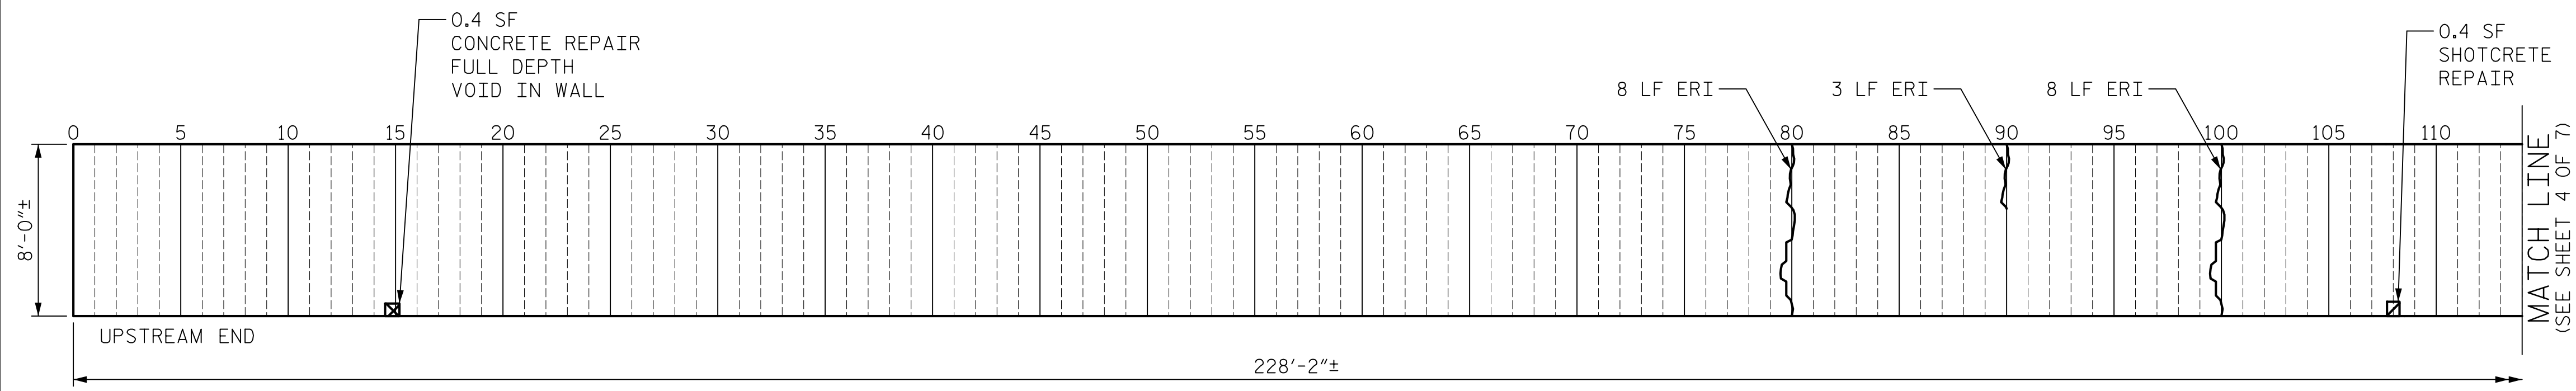



-  = SHOTCRETE REPAIR AREA
-  = CONCRETE REPAIR AREA
-  = EPOXY RESIN INJECTION (ERI)

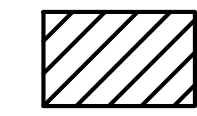


LOOKING UP AT TOP SLAB

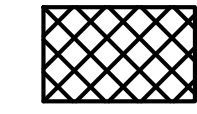

NORTH WALL ELEVATION

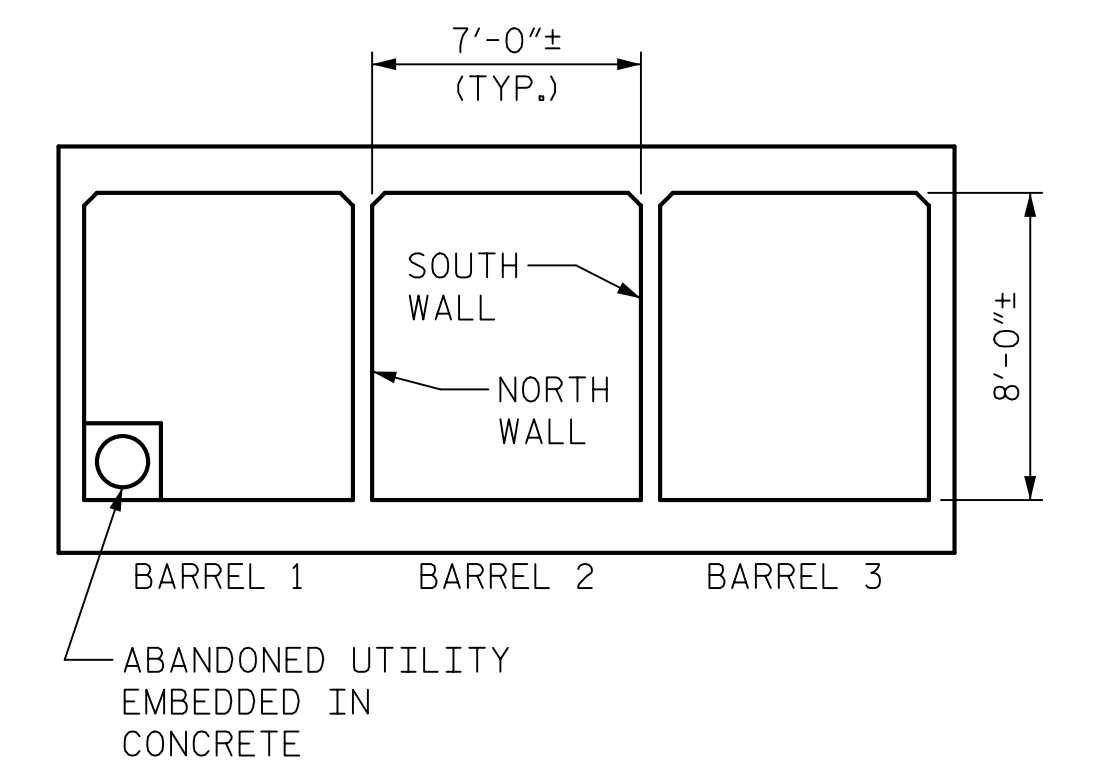


EXISTING CULVERT SECTION  
(LOOKING DOWNSTREAM)

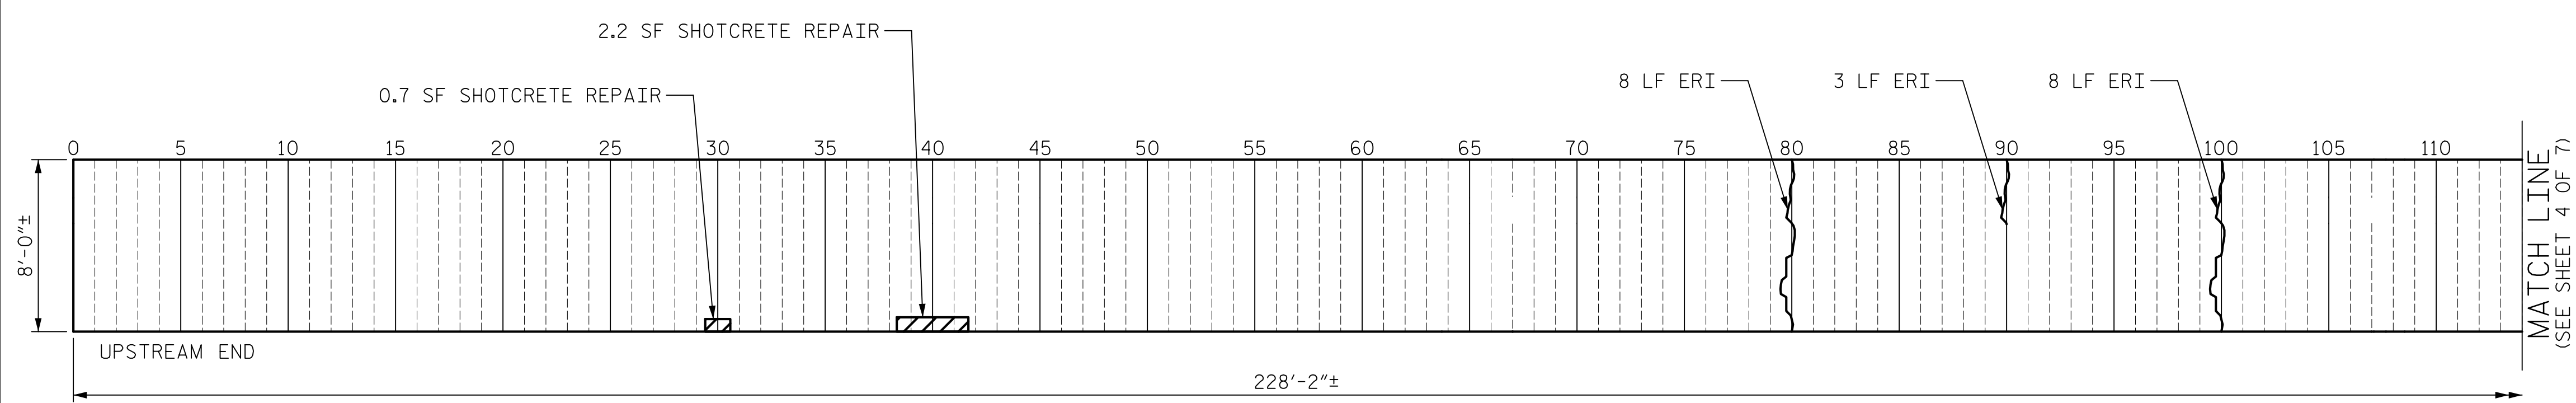

SOUTH WALL ELEVATION

**Mead & Hunt**  
111 E. Hargett Street  
Suite 300  
Raleigh, NC 27601  
919-714-8670  
meadhunt.com  
NC License No. F-1235

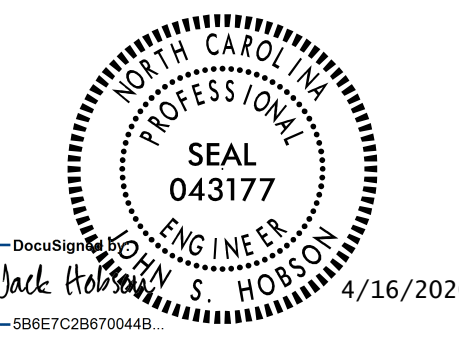

PROJECT NO. R-4707  
GUILFORD COUNTY  
STATION: 56+34.85 -L-  
SHEET 3 OF 7

STATE OF NORTH CAROLINA  
DEPARTMENT OF TRANSPORTATION  
RALEIGH

**BARREL 2 WALLS AND TOP SLAB REPAIRS**

DRAWN BY : A.J. FORFA DATE : 03/05/19  
CHECKED BY : J.S. HOBSON DATE : 04/17/19  
DESIGN ENGINEER OF RECORD : J.S. HOBSON DATE : 04/26/19

DOCUMENT NOT CONSIDERED  
FINAL UNLESS ALL  
SIGNATURES COMPLETED

| REVISIONS |     |       |     |     |       | SHEET NO.    |
|-----------|-----|-------|-----|-----|-------|--------------|
| NO.       | BY: | DATE: | NO. | BY: | DATE: | C1-04        |
| 1         |     |       | 3   |     |       | TOTAL SHEETS |
| 2         |     |       | 4   |     |       | 24           |