



**RIGHT ANGLE SECTION OF BARREL**  
 RIGHT EXTENSION - PHASE I (LOOKING DOWNSTREAM)  
 THERE ARE 63 "C" BARS IN SECTION OF BARREL

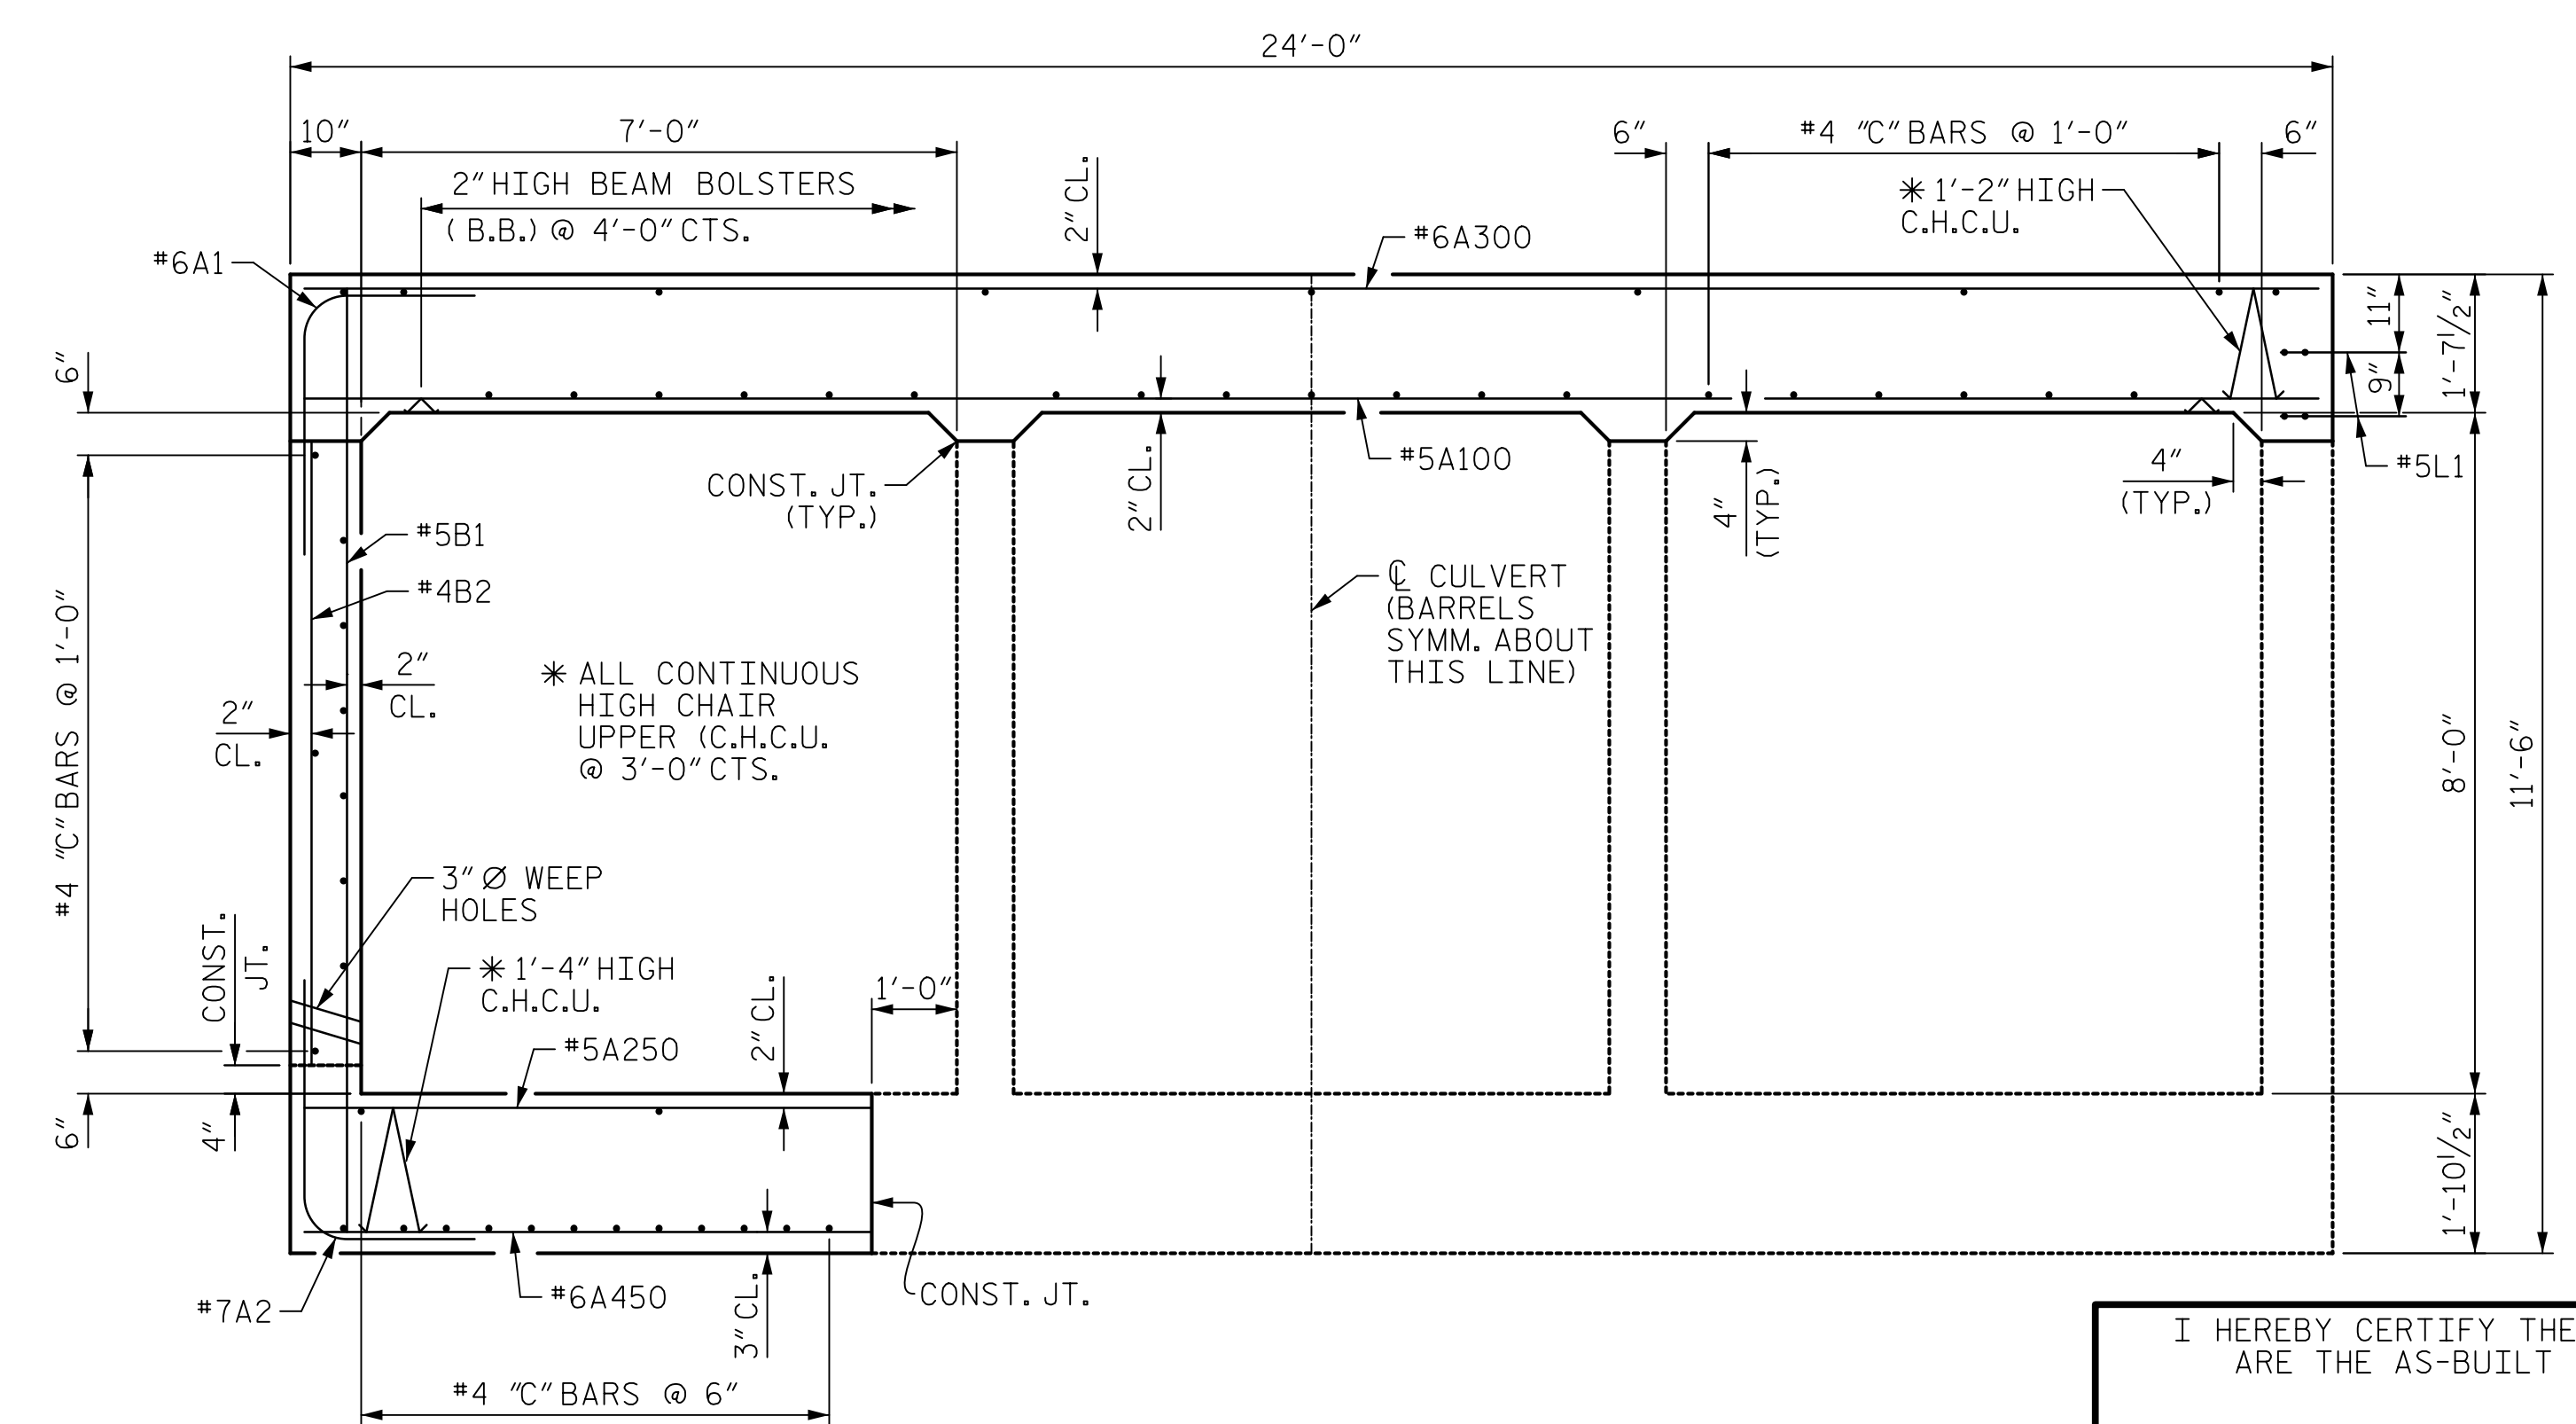


**RIGHT ANGLE SECTION OF BARREL**  
 RIGHT EXTENSION - PHASE II (LOOKING DOWNSTREAM)  
 THERE ARE 51 "C" BARS IN SECTION OF BARREL

I HEREBY CERTIFY THESE PLANS ARE THE AS-BUILT PLANS

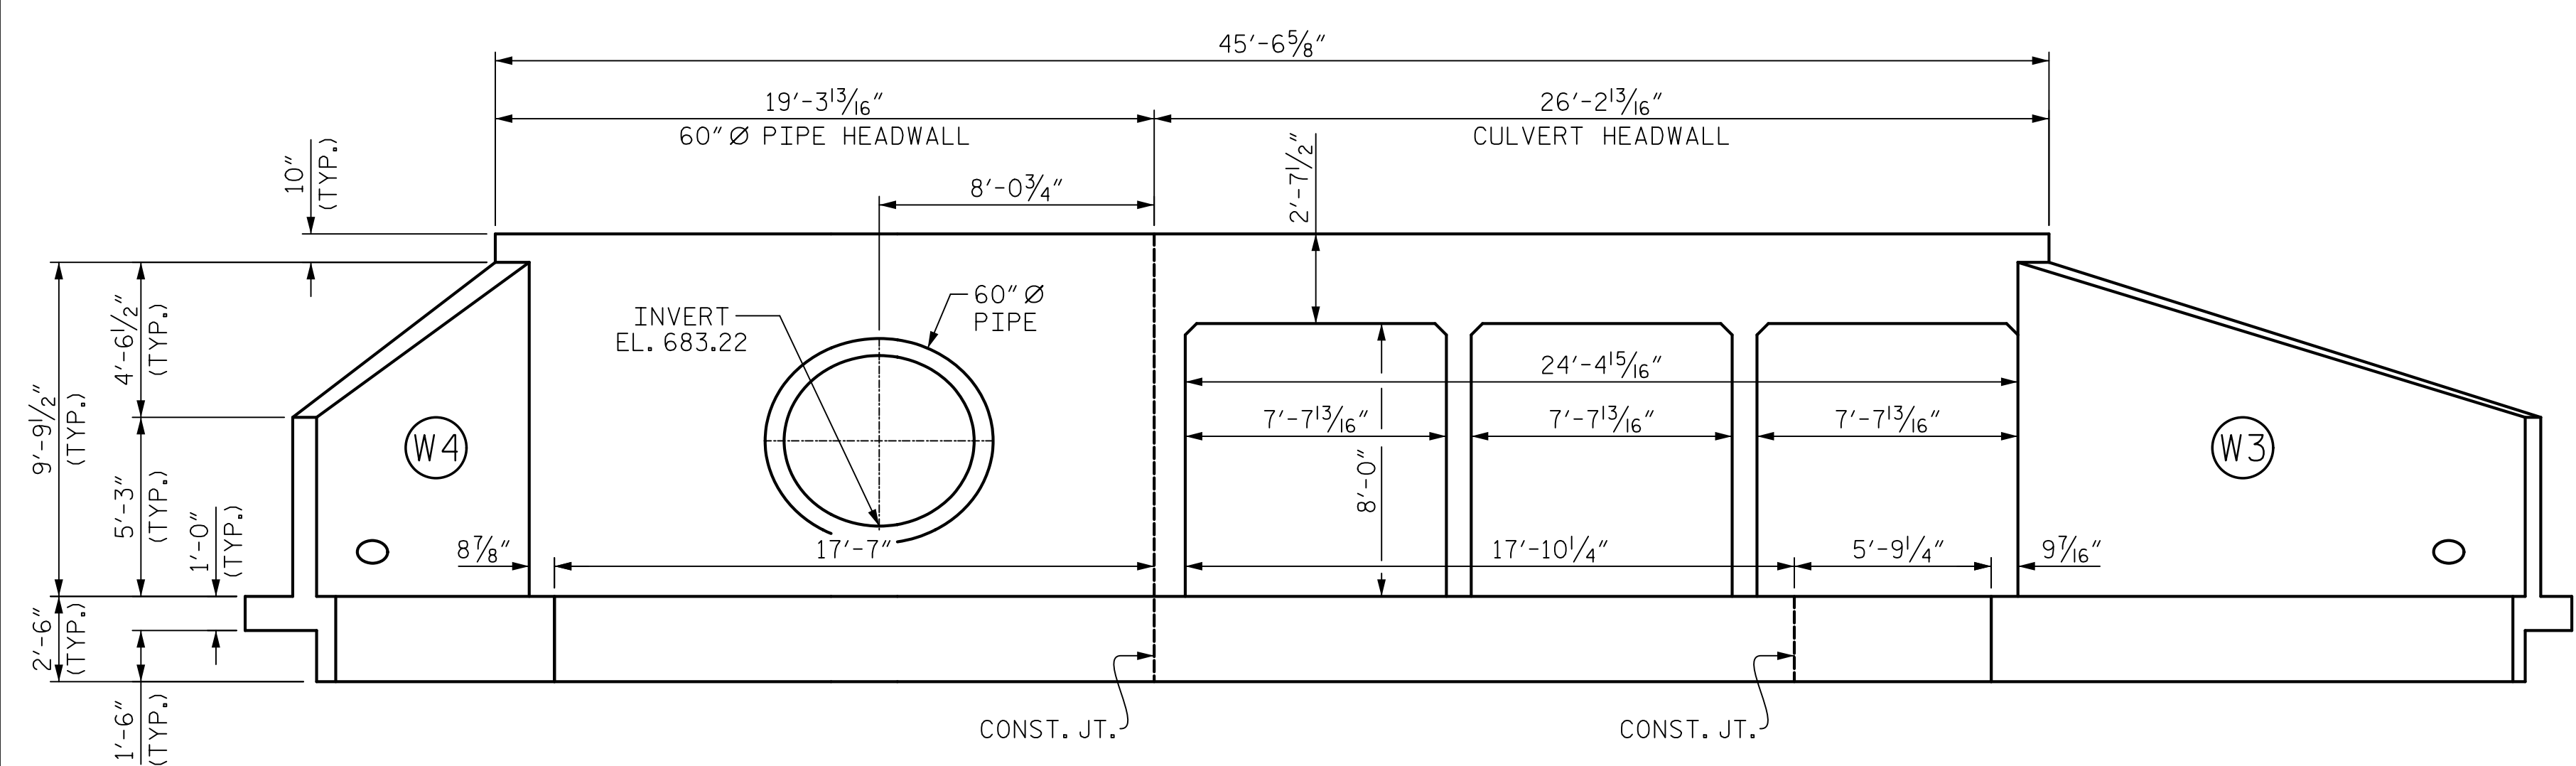

**RIGHT END ELEVATION NORMAL TO SKEW**  
 (LOOKING UPSTREAM)

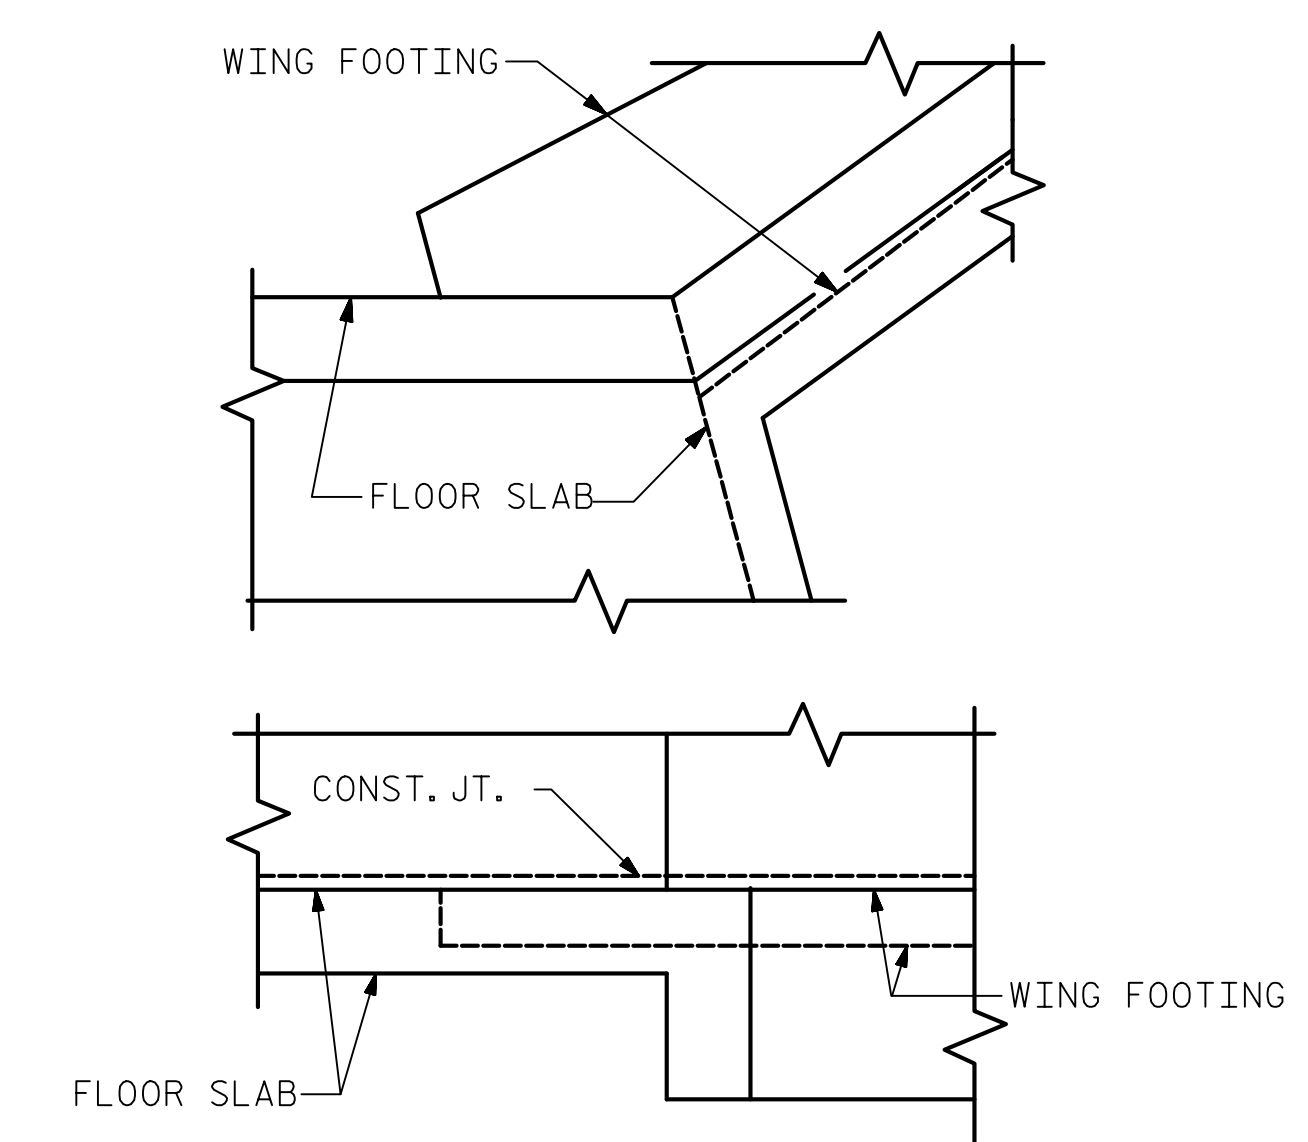

**DETAIL**  
 CONNECTION OF WING FOOTING AND FLOOR SLAB WHEN SLAB IS THICKER THAN FOOTING

**Mead & Hunt**  
 111 E. Hargett Street  
 Suite 300  
 Raleigh, NC 27601  
 919-714-8670  
 meadhunt.com  
 NC License No. F-1235



DOCUMENT NOT CONSIDERED FINAL UNLESS ALL SIGNATURES COMPLETED

PROJECT NO. R-4707  
GUILFORD COUNTY  
 STATION: 56+34.85 -L-  
 SHEET 3 OF 16

STATE OF NORTH CAROLINA  
 DEPARTMENT OF TRANSPORTATION  
 RALEIGH  
**TRIPLE 7 FT. x 8 FT. REINFORCED CONCRETE BOX CULVERT**  
 (RIGHT EXTENSION)

DRAWN BY : J.S. HOBSON DATE : 03/28/19  
 CHECKED BY : J.A. LEE DATE : 04/15/19  
 DESIGN ENGINEER OF RECORD : J.S. HOBSON DATE : 04/26/19

REVISIONS				SHEET NO.	
NO.	BY:	DATE:	NO.	BY:	DATE:
1			3		
2			4		
					TOTAL SHEETS
					24