



RIGHT ANGLE SECTION OF BARREL


THERE ARE 178 "C" BARS IN SECTION OF BARREL

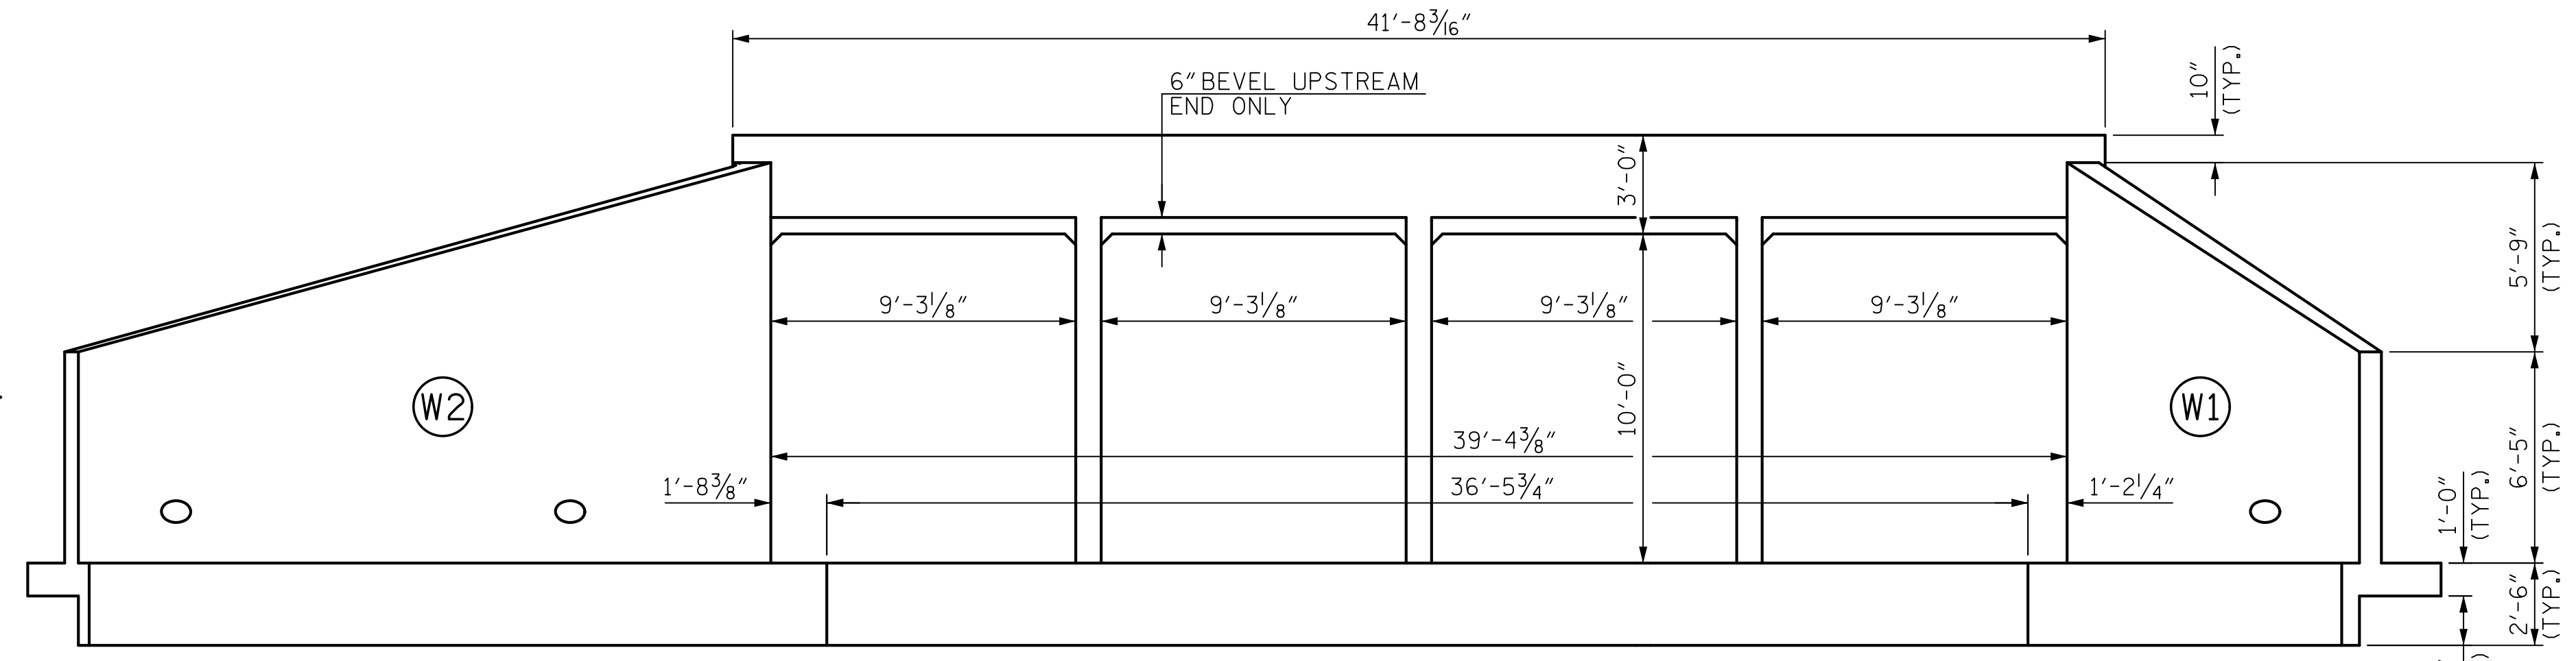


INLET END ELEVATION NORMAL TO SKEW

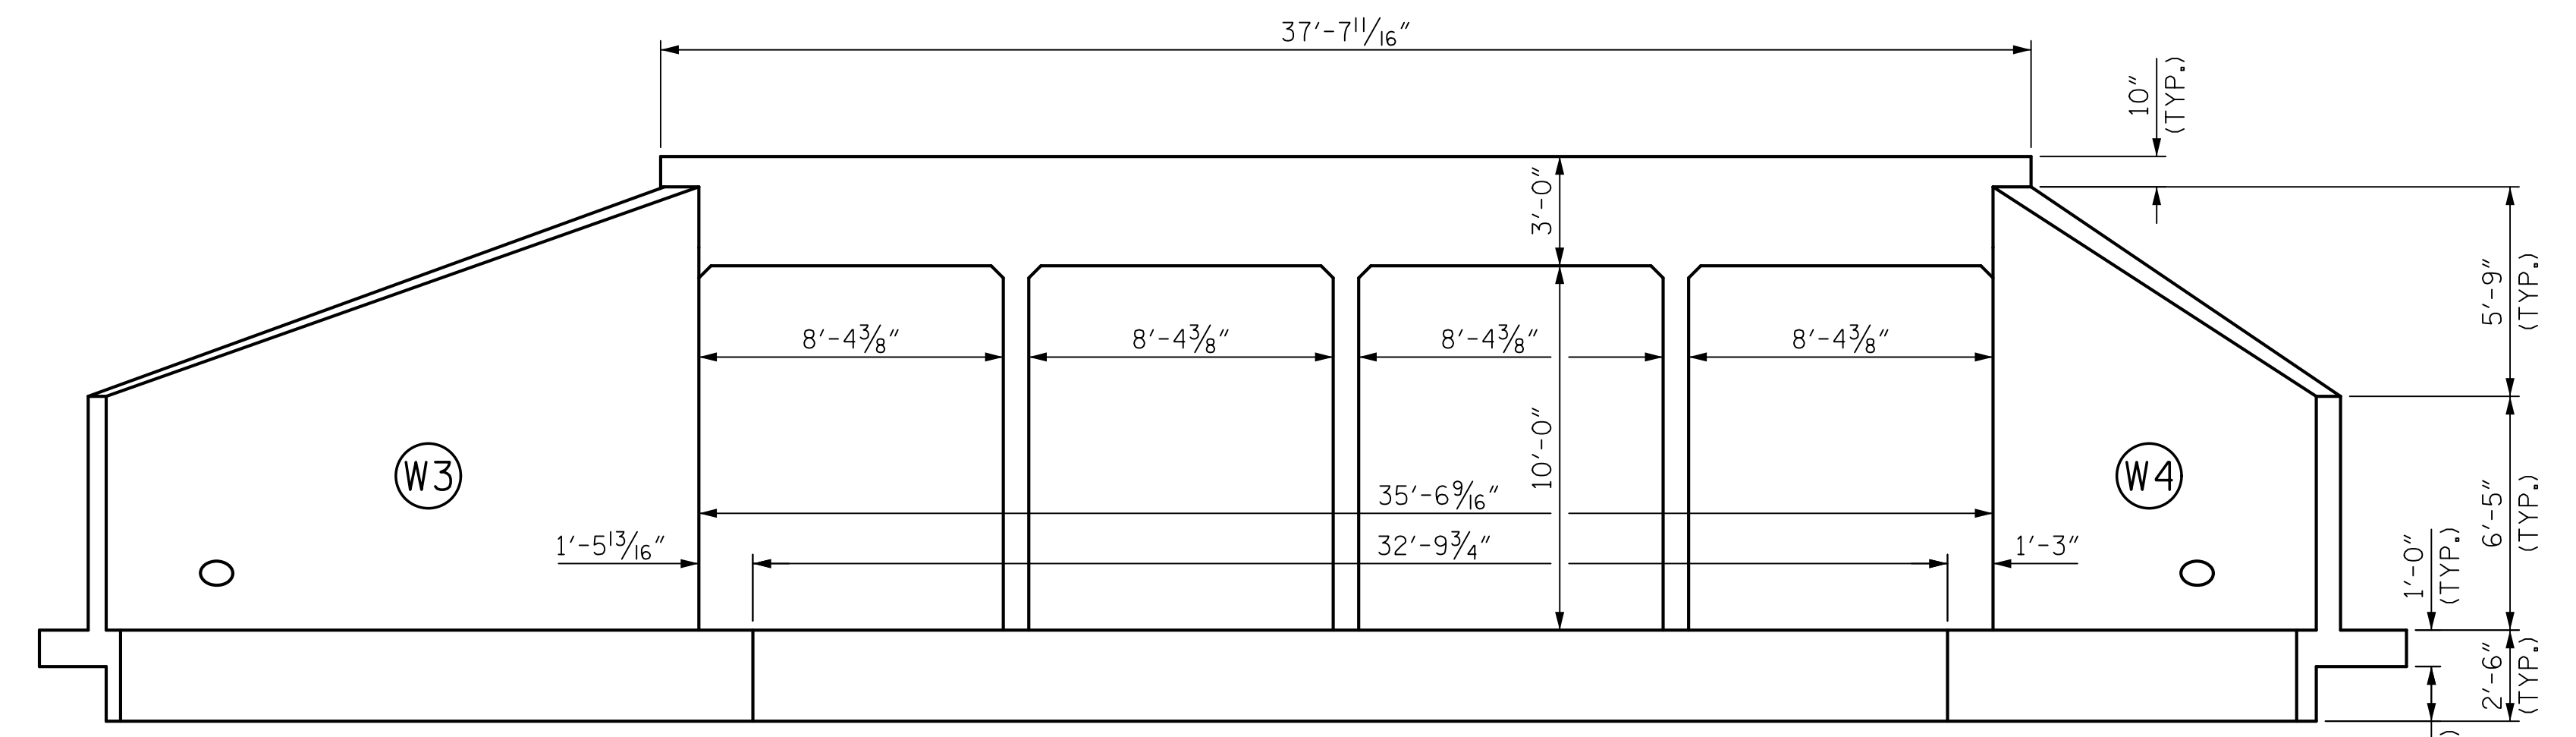

OUTLET END ELEVATION NORMAL TO SKEW

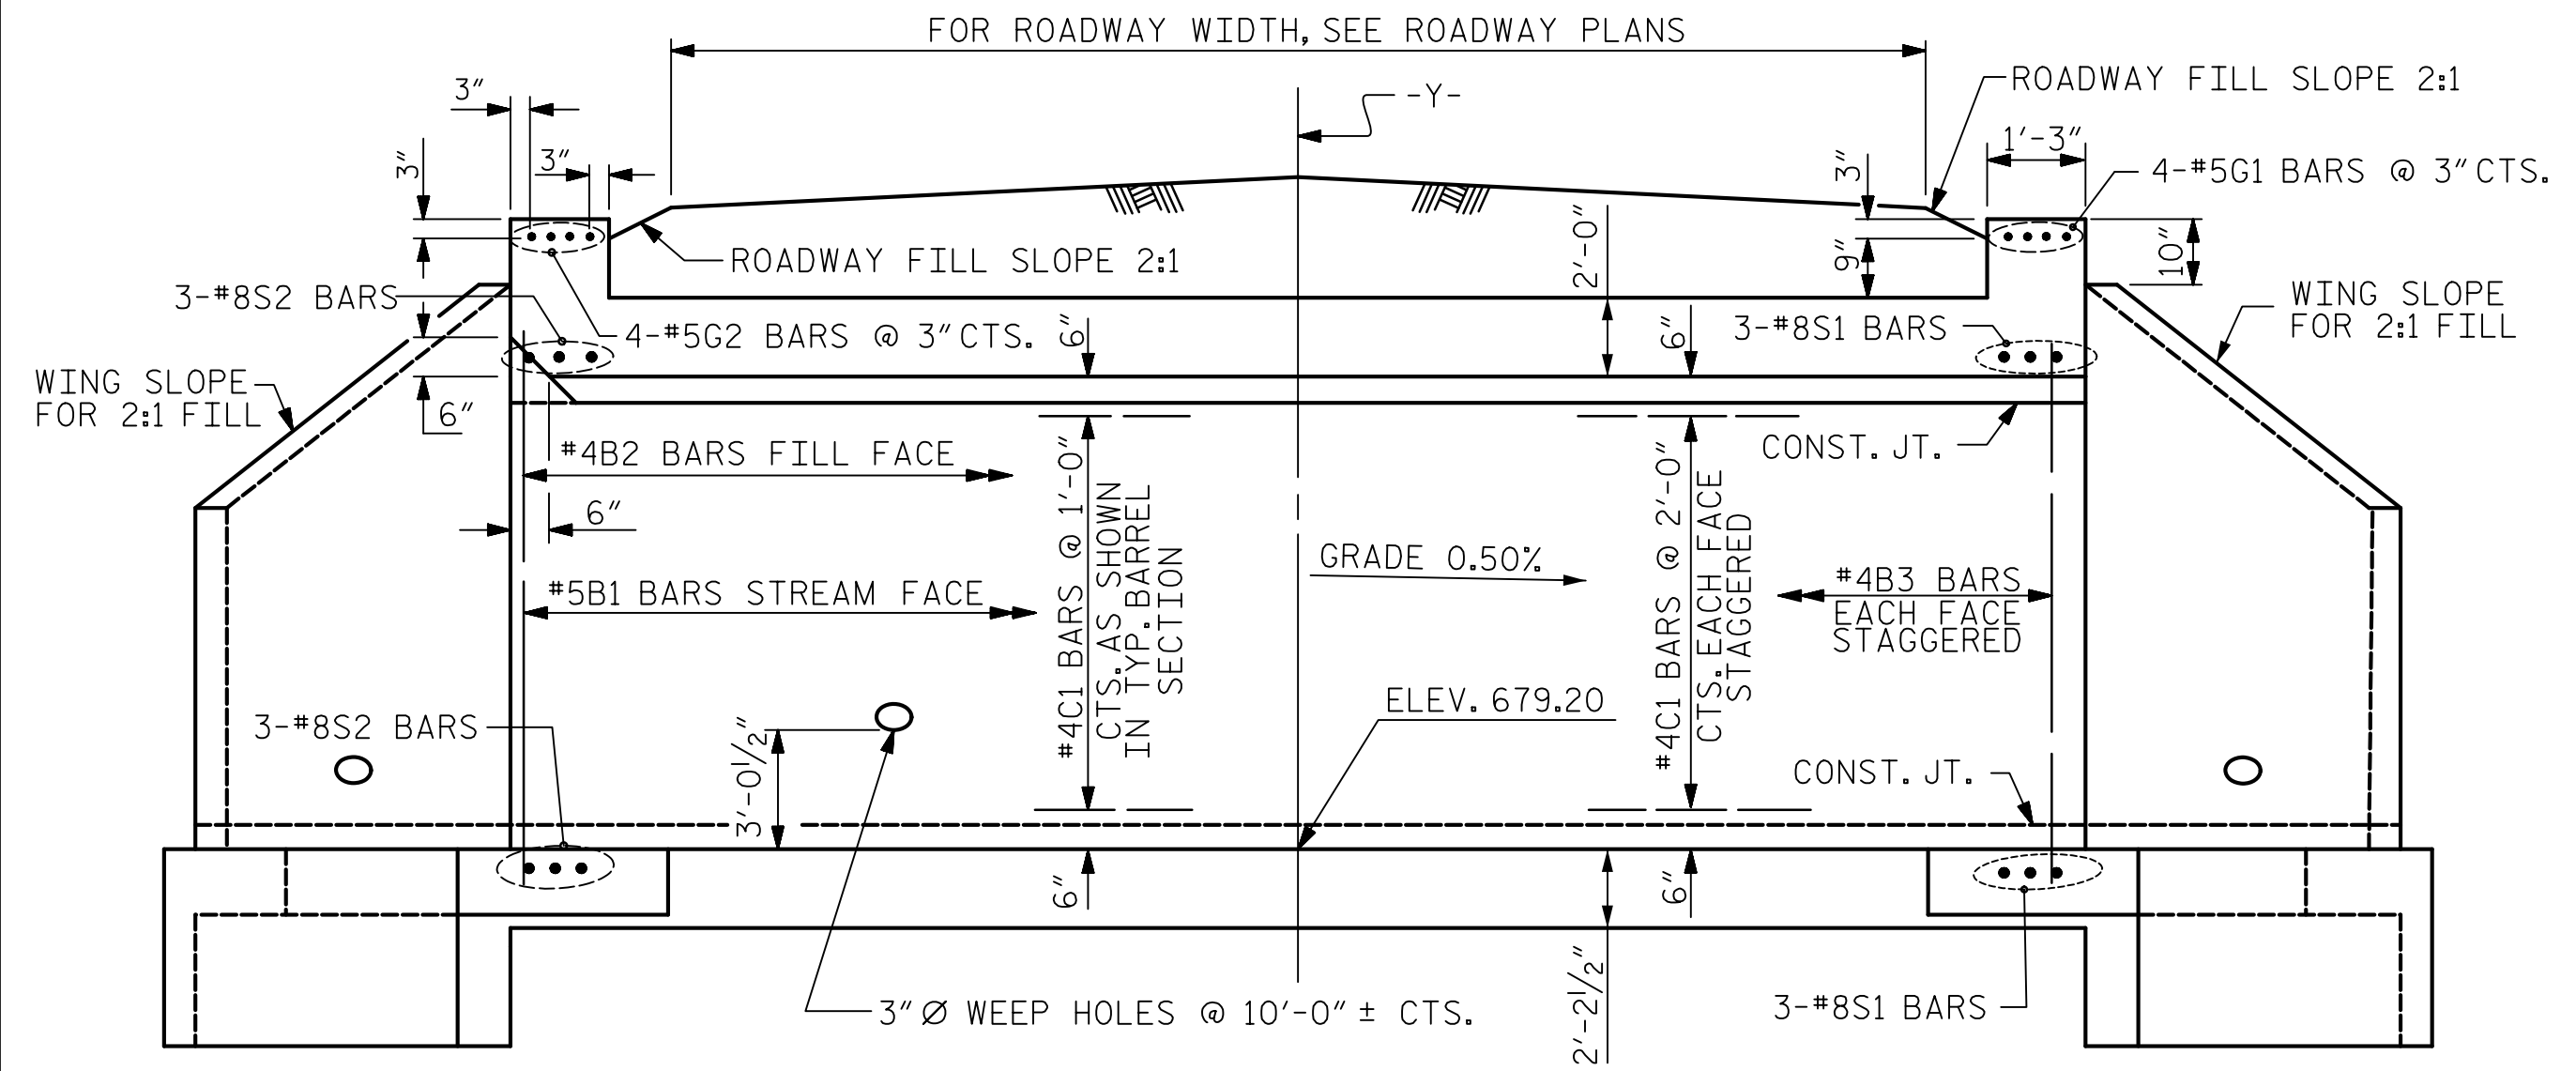


EXTERIOR WALL INTERIOR WALL
CULVERT SECTION NORMAL TO ROADWAY

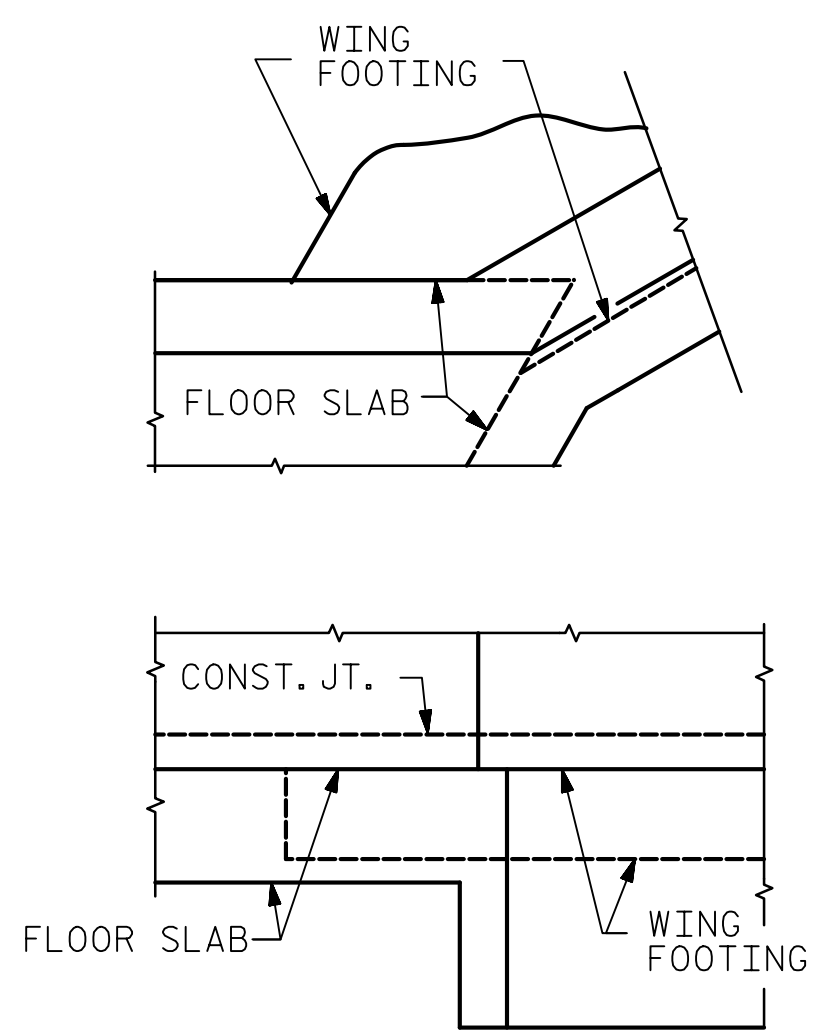

DETAIL
CONNECTION OF WING FOOTING AND FLOOR SLAB WHEN SLAB IS THICKER THAN FOOTING

I HEREBY CERTIFY THESE PLANS ARE THE AS-BUILT PLANS

Mead & Hunt
111 E. Hargett Street
Suite 300
Raleigh, NC 27601
919-714-8670
meadhunt.com
NC License No. F-1235

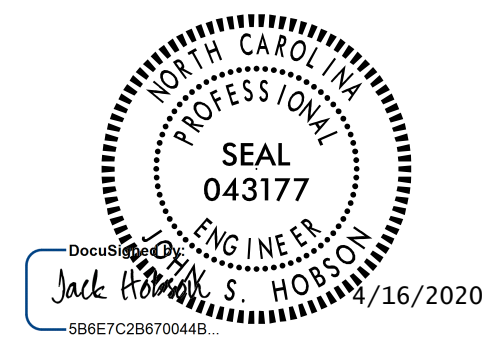

PROJECT NO. R-4707
GUILFORD COUNTY
STATION: 46+07.79 -Y-
SHEET 3 OF 9

STATE OF NORTH CAROLINA
DEPARTMENT OF TRANSPORTATION
RALEIGH
QUADRUPLE
8 FT. x 10 FT.
REINFORCED CONCRETE
BOX CULVERT

DRAWN BY: J.S. HOBSON DATE: 03/07/19
CHECKED BY: J.A. LEE DATE: 04/03/19
DESIGN ENGINEER OF RECORD: J.S. HOBSON DATE: 04/11/19

DOCUMENT NOT CONSIDERED FINAL UNLESS ALL SIGNATURES COMPLETED

REVISIONS						SHEET NO.
NO.	BY:	DATE:	NO.	BY:	DATE:	C2-03
1			3			TOTAL SHEETS
2			4			9