


BILL OF MATERIAL

BAR	NO.	SIZE	TYPE	LENGTH	WEIGHT	BAR	NO.	SIZE	TYPE	LENGTH	WEIGHT	BAR	NO.	SIZE	TYPE	LENGTH	WEIGHT	BAR	NO.	SIZE	TYPE	LENGTH	WEIGHT
A100	362	#5	STR	35'-8"	13467	A300	724	#5	STR	35'-8"	26933	A400	724	#5	STR	35'-8"	26933	A1	1509	#8	1	12'-8"	51034
A101	1	#5	STR	35'-6"	37	A301	1	#5	STR	35'-6"	37	A401	1	#5	STR	35'-6"	37	A2	1509	#8	1	12'-8"	51034
A102	1	#5	STR	33'-10"	35	A302	1	#5	STR	34'-8"	36	A402	1	#5	STR	34'-8"	36	B1	1509	#5	STR	13'-9"	21641
A103	1	#5	STR	32'-1"	33	A303	1	#5	STR	33'-10"	35	A403	1	#5	STR	33'-10"	35	B2	755	#4	STR	9'-3"	4665
A104	1	#5	STR	30'-4"	32	A304	1	#5	STR	33'-0"	34	A404	1	#5	STR	33'-0"	34	B3	2269	#4	STR	13'-9"	20841
A105	1	#5	STR	28'-7"	30	A305	1	#5	STR	32'-1"	33	A405	1	#5	STR	32'-1"	33						
A106	1	#5	STR	26'-10"	28	A306	1	#5	STR	31'-2"	33	A406	1	#5	STR	31'-2"	33						
A107	1	#5	STR	25'-1"	26	A307	1	#5	STR	30'-4"	32	A407	1	#5	STR	30'-4"	32	C1	1780	#4	STR	40'-0"	47562
A108	1	#5	STR	23'-4"	24	A308	1	#5	STR	29'-6"	31	A408	1	#5	STR	29'-6"	31						
A109	1	#5	STR	21'-10"	23	A309	1	#5	STR	28'-7"	30	A409	1	#5	STR	28'-7"	30	G1	4	#5	STR	41'-3"	172
A110	1	#5	STR	20'-1"	21	A310	1	#5	STR	27'-10"	29	A410	1	#5	STR	27'-10"	29	G2	4	#5	STR	37'-3"	155
A111	1	#5	STR	18'-4"	19	A311	1	#5	STR	26'-10"	28	A411	1	#5	STR	26'-10"	28						
A112	1	#5	STR	16'-7"	17	A312	1	#5	STR	26'-2"	27	A412	1	#5	STR	26'-2"	27	K1	8299	#4	2	6'-5"	35572
A113	1	#5	STR	14'-10"	15	A313	1	#5	STR	25'-1"	26	A413	1	#5	STR	25'-1"	26	K2	4151	#4	2	5'-8"	15714
A114	1	#5	STR	13'-1"	14	A314	1	#5	STR	24'-3"	25	A414	1	#5	STR	24'-3"	25						
A115	1	#5	STR	11'-4"	12	A315	1	#5	STR	23'-4"	24	A415	1	#5	STR	23'-4"	24	S1	6	#8	STR	41'-3"	661
A116	1	#5	STR	9'-10"	10	A316	1	#5	STR	22'-7"	24	A416	1	#5	STR	22'-7"	24	S2	6	#8	STR	37'-3"	597
A117	1	#5	STR	8'-1"	8	A317	1	#5	STR	21'-10"	23	A417	1	#5	STR	21'-10"	23						
A118	1	#5	STR	6'-4"	7	A318	1	#5	STR	20'-11"	22	A418	1	#5	STR	20'-11"	22						
A119	1	#5	STR	4'-8"	5	A319	1	#5	STR	20'-1"	21	A419	1	#5	STR	20'-1"	21						
A120	1	#5	STR	2'-11"	3	A320	1	#5	STR	19'-3"	20	A420	1	#5	STR	19'-3"	20						
A121	1	#5	STR	35'-4"	37	A321	1	#5	STR	18'-4"	19	A421	1	#5	STR	18'-4"	19						
A122	1	#5	STR	32'-1"	33	A322	1	#5	STR	17'-7"	18	A422	1	#5	STR	17'-7"	18						
A123	1	#5	STR	28'-10"	30	A323	1	#5	STR	16'-7"	17	A423	1	#5	STR	16'-7"	17						
A124	1	#5	STR	25'-5"	27	A324	1	#5	STR	15'-8"	16	A424	1	#5	STR	15'-8"	16						
A125	1	#5	STR	22'-2"	23	A325	1	#5	STR	14'-10"	15	A425	1	#5	STR	14'-10"	15						
A126	1	#5	STR	18'-11"	20	A326	1	#5	STR	14'-0"	15	A426	1	#5	STR	14'-0"	15						
A127	1	#5	STR	15'-8"	16	A327	1	#5	STR	13'-1"	14	A427	1	#5	STR	13'-1"	14						
A128	1	#5	STR	12'-5"	13	A328	1	#5	STR	12'-4"	13	A428	1	#5	STR	12'-4"	13						
A129	1	#5	STR	9'-2"	10	A329	1	#5	STR	11'-4"	12	A429	1	#5	STR	11'-4"	12						
A130	1	#5	STR	5'-10"	6	A330	1	#5	STR	10'-8"	11	A430	1	#5	STR	10'-8"	11						
A131	1	#5	STR	2'-7"	3	A331	1	#5	STR	9'-10"	10	A431	1	#5	STR	9'-10"	10						
						A332	1	#5	STR	9'-0"	9	A432	1	#5	STR	9'-0"	9						
A200	362	#5	STR	35'-8"	13467	A333	1	#5	STR	8'-1"	8	A433	1	#5	STR	8'-1"	8						
A201	1	#5	STR	35'-6"	37	A334	1	#5	STR	7'-1"	7	A434	1	#5	STR	7'-1"	7						
A202	1	#5	STR	33'-10"	35	A335	1	#5	STR	6'-4"	7	A435	1	#5	STR	6'-4"	7						
A203	1	#5	STR	32'-1"	33	A336	1	#5	STR	5'-5"	6	A436	1	#5	STR	5'-5"	6						
A204	1	#5	STR	30'-4"	32	A337	1	#5	STR	4'-8"	5	A437	1	#5	STR	4'-8"	5						
A205	1	#5	STR	28'-7"	30	A338	1	#5	STR	3'-9"	4	A438	1	#5	STR	3'-9"	4						
A206	1	#5	STR	26'-10"	28	A339	1	#5	STR	2'-11"	3	A439	1	#5	STR	2'-11"	3						
A207	1	#5	STR	25'-1"	26	A340	1	#5	STR	2'-1"	2	A440	1	#5	STR	2'-1"	2						
A208	1	#5	STR	23'-4"	24	A341	1	#5	STR	35'-4"	37	A441	1	#5	STR	35'-4"	37						
A209	1	#5	STR	21'-10"	23	A342	1	#5	STR	33'-9"	35	A442	1	#5	STR	33'-9"	35						
A210	1	#5	STR	20'-1"	21	A343	1	#5	STR	32'-1"	33	A443	1	#5	STR	32'-1"	33						
A211	1	#5	STR	18'-4"	19	A344	1	#5	STR	30'-5"	32	A444	1	#5	STR	30'-5"	32						
A212	1	#5	STR	16'-7"	17	A345	1	#5	STR	28'-10"	30	A445	1	#5	STR	28'-10"	30						
A213	1	#5	STR	14'-10"	15	A346	1	#5	STR	27'-1"	28	A446	1	#5	STR	27'-1"	28						
A214	1	#5	STR	13'-1"	14	A347	1	#5	STR	25'-5"	27	A447	1	#5	STR	25'-5"	27						
A215	1	#5	STR	11'-4"	12	A348	1	#5	STR	23'-9"	25	A448	1	#5	STR	23'-9"	25						
A216	1	#5	STR	9'-10"	10	A349	1	#5	STR	22'-2"	23	A449	1	#5	STR	22'-2"	23						
A217	1	#5	STR	8'-1"	8	A350	1	#5	STR	20'-5"	21	A450	1	#5	STR	20'-5"	21						
A218	1	#5	STR	6'-4"	7	A351	1	#5	STR	18'-11"	20	A451	1	#5	STR	18'-11"	20						
A219	1	#5	STR	4'-8"	5	A352	1	#5	STR	17'-1"	18	A452	1	#5	STR	17'-1"	18						
A220	1	#5	STR	2'-11"	3	A353	1	#5	STR	15'-8"	16	A453	1	#5	STR	15'-8"	16						
A221	1	#5	STR	35'-4"	37	A354	1	#5	STR	13'-9"	14	A454	1	#5	STR	13'-9"	14						
A222	1	#5	STR	32'-1"	33	A355	1	#5	STR	12'-5"	13	A455	1	#5	STR	12'-5"	13						
A223	1	#5	STR	28'-10"	30	A356	1	#5	STR	10'-7"	11	A456	1	#5	STR	10'-7"	11						
A224	1	#5	STR	25'-5"	27	A357	1	#5	STR	9'-2"	10	A457	1	#5	STR	9'-2"	10						
A225	1	#5	STR	22'-2"	23	A358	1	#5	STR	7'-3"	8	A458	1	#5	STR	7'-3"	8						
A226	1	#5	STR	18'-11"	20	A359	1	#5	STR	5'-10"	6	A459	1	#5	STR	5'-10"	6						
A227	1	#5	STR	15'-8"	16	A360	1	#5	STR	3'-11"	4	A460	1	#5	STR	3'-11"	4						
A228	1	#5	STR	12'-5"	13	A361	1	#5	STR	2'-7"	3	A461	1	#5	STR	2'-7"	3						
A229	1	#5	STR	9'-2"	10																		
A230	1	#5	STR	5'-10"	6																		
A231	1	#5	STR	2'-7"	3																		

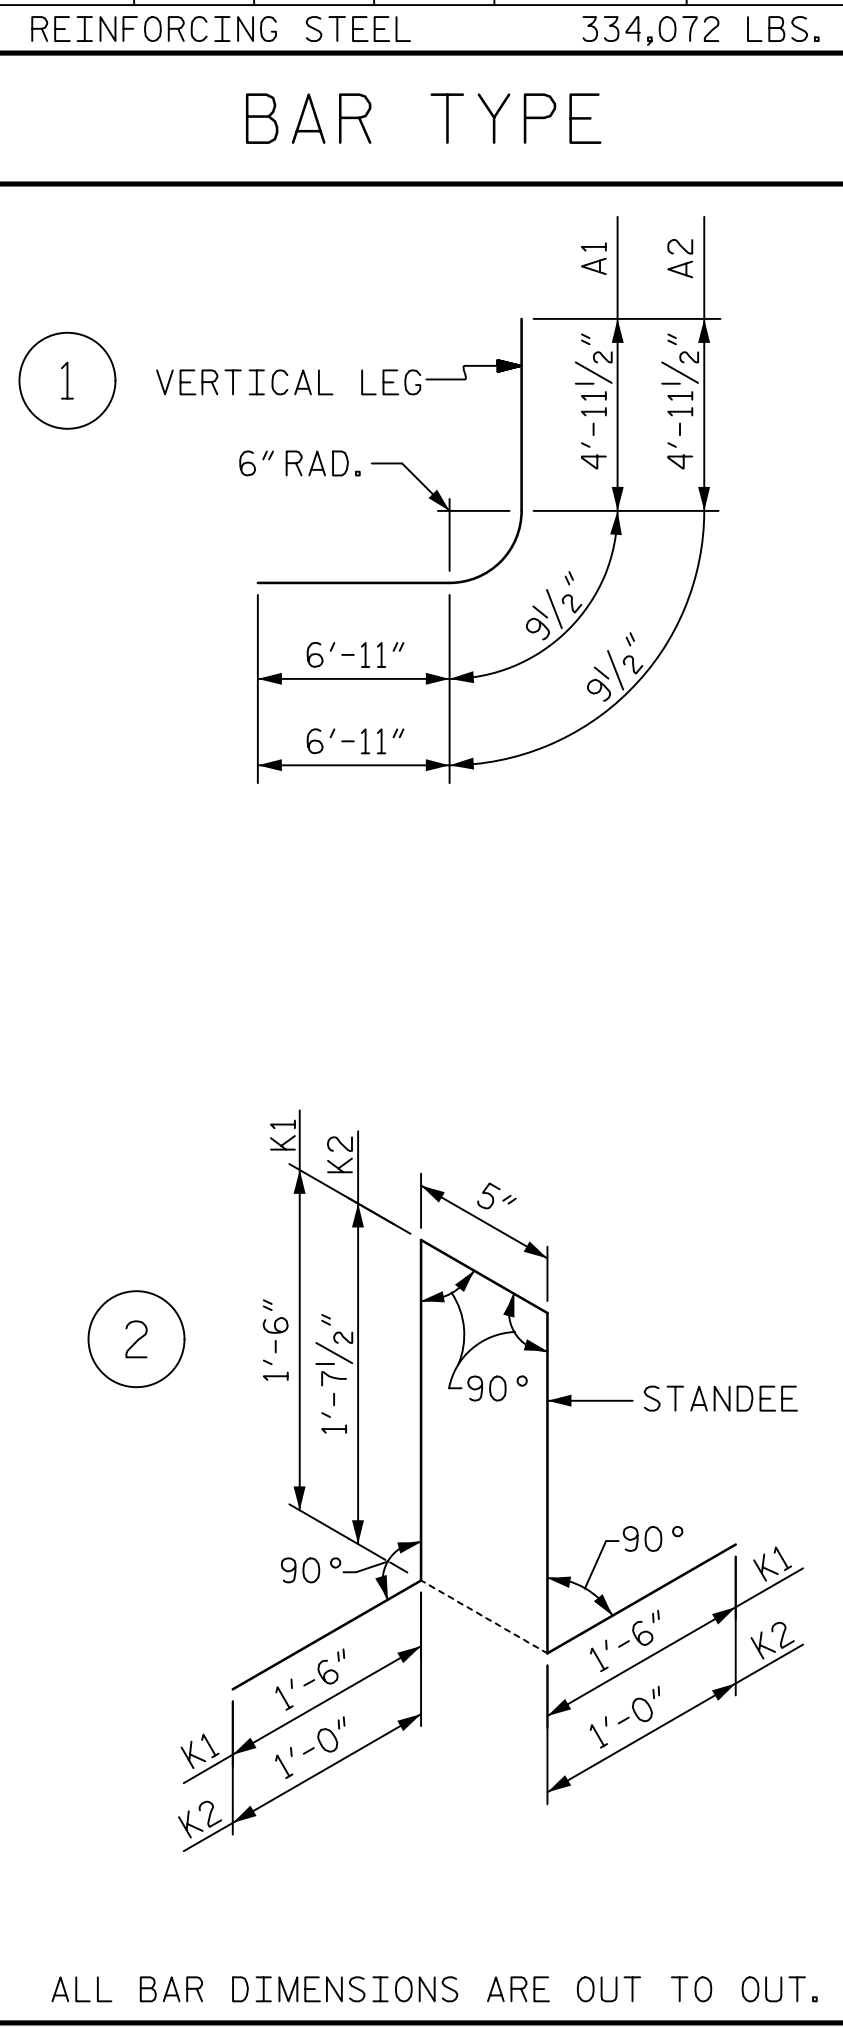


SPLICE LENGTH CHART

BAR	SIZE	SPLICE
B1	#5	2'-4"
B3	#4	1'-10"
C1	#4	2'-5"

DRAWN BY : J.S. HOBSON DATE : 03/15/19
 CHECKED BY : J.A. LEE DATE : 04/08/19
 DESIGN ENGINEER OF RECORD : J.S. HOBSON DATE : 04/11/19



111 E. Hargett Street
 Suite 300
 Raleigh, NC 27601
 919-714-8670
 meadhunt.com
 NC License No. F-1235

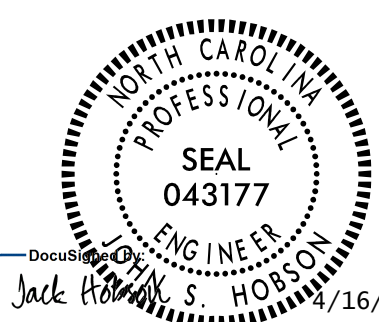

PROJECT NO. R-4707
 GUILFORD COUNTY
 STATION: 46+07.79 -Y-

SHEET 6 OF 9

STATE OF NORTH CAROLINA
 DEPARTMENT OF TRANSPORTATION
 RALEIGH

QUADRUPLE
 8 FT. x 10 FT.
 REINFORCED CONCRETE
 BOX CULVERT

DOCUMENT NOT CONSIDERED
 FINAL UNLESS ALL
 SIGNATURES COMPLETED

REVISIONS						SHEET NO.
NO.	BY:	DATE:	NO.	BY:	DATE:	C2-06
1			3			TOTAL SHEETS
2			4			9