




PLAN W2

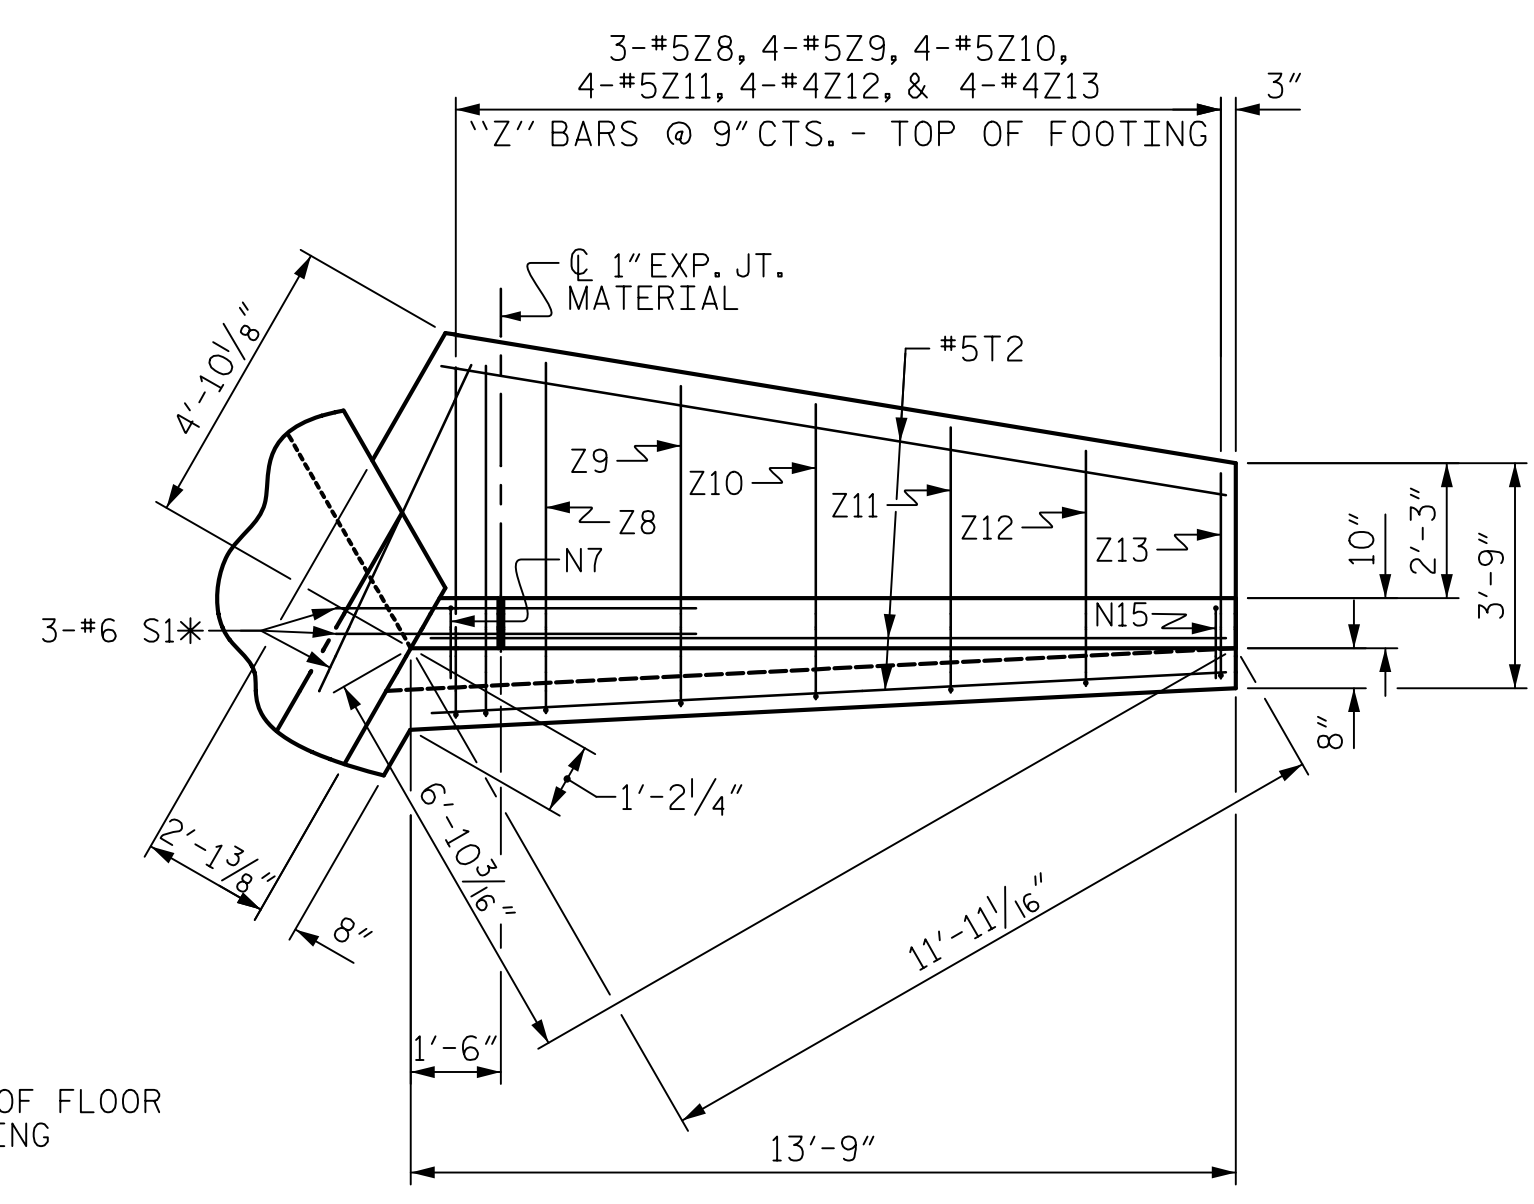


PLAN W1

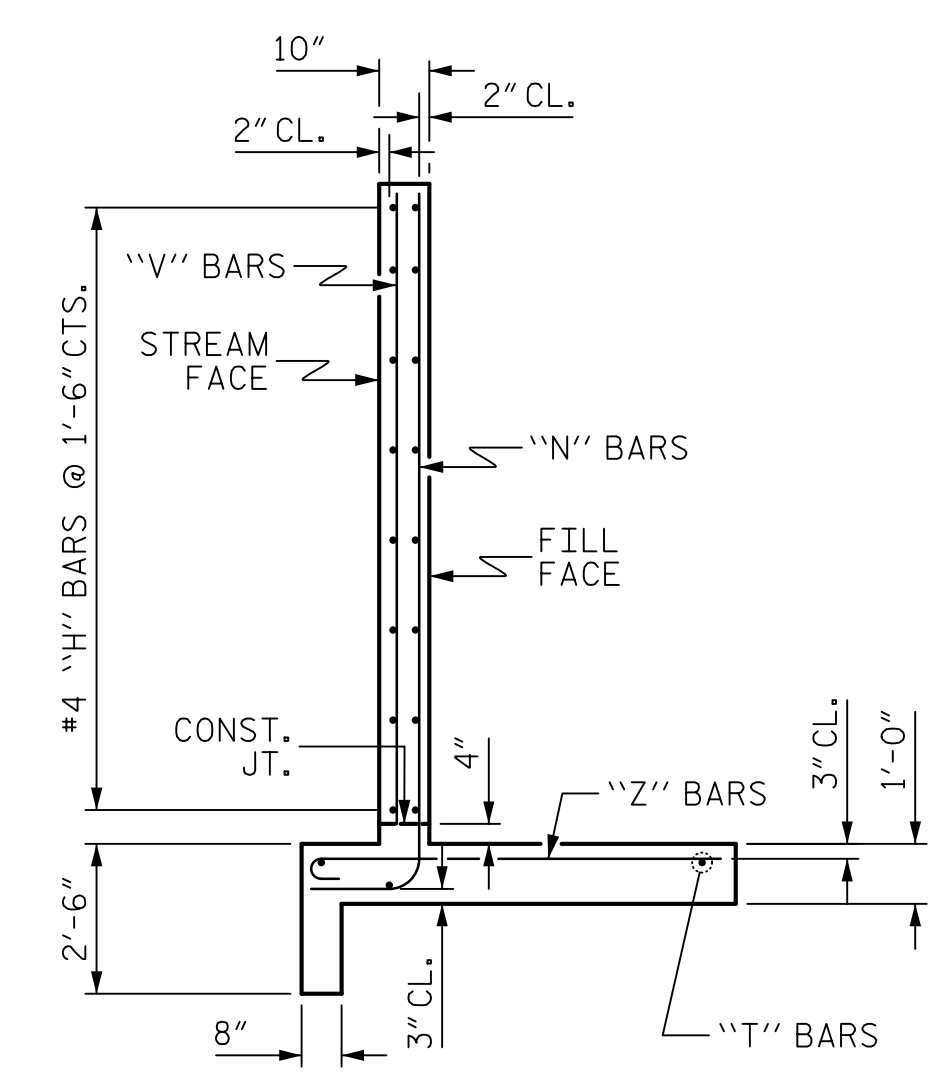

TYPICAL WING SECTION

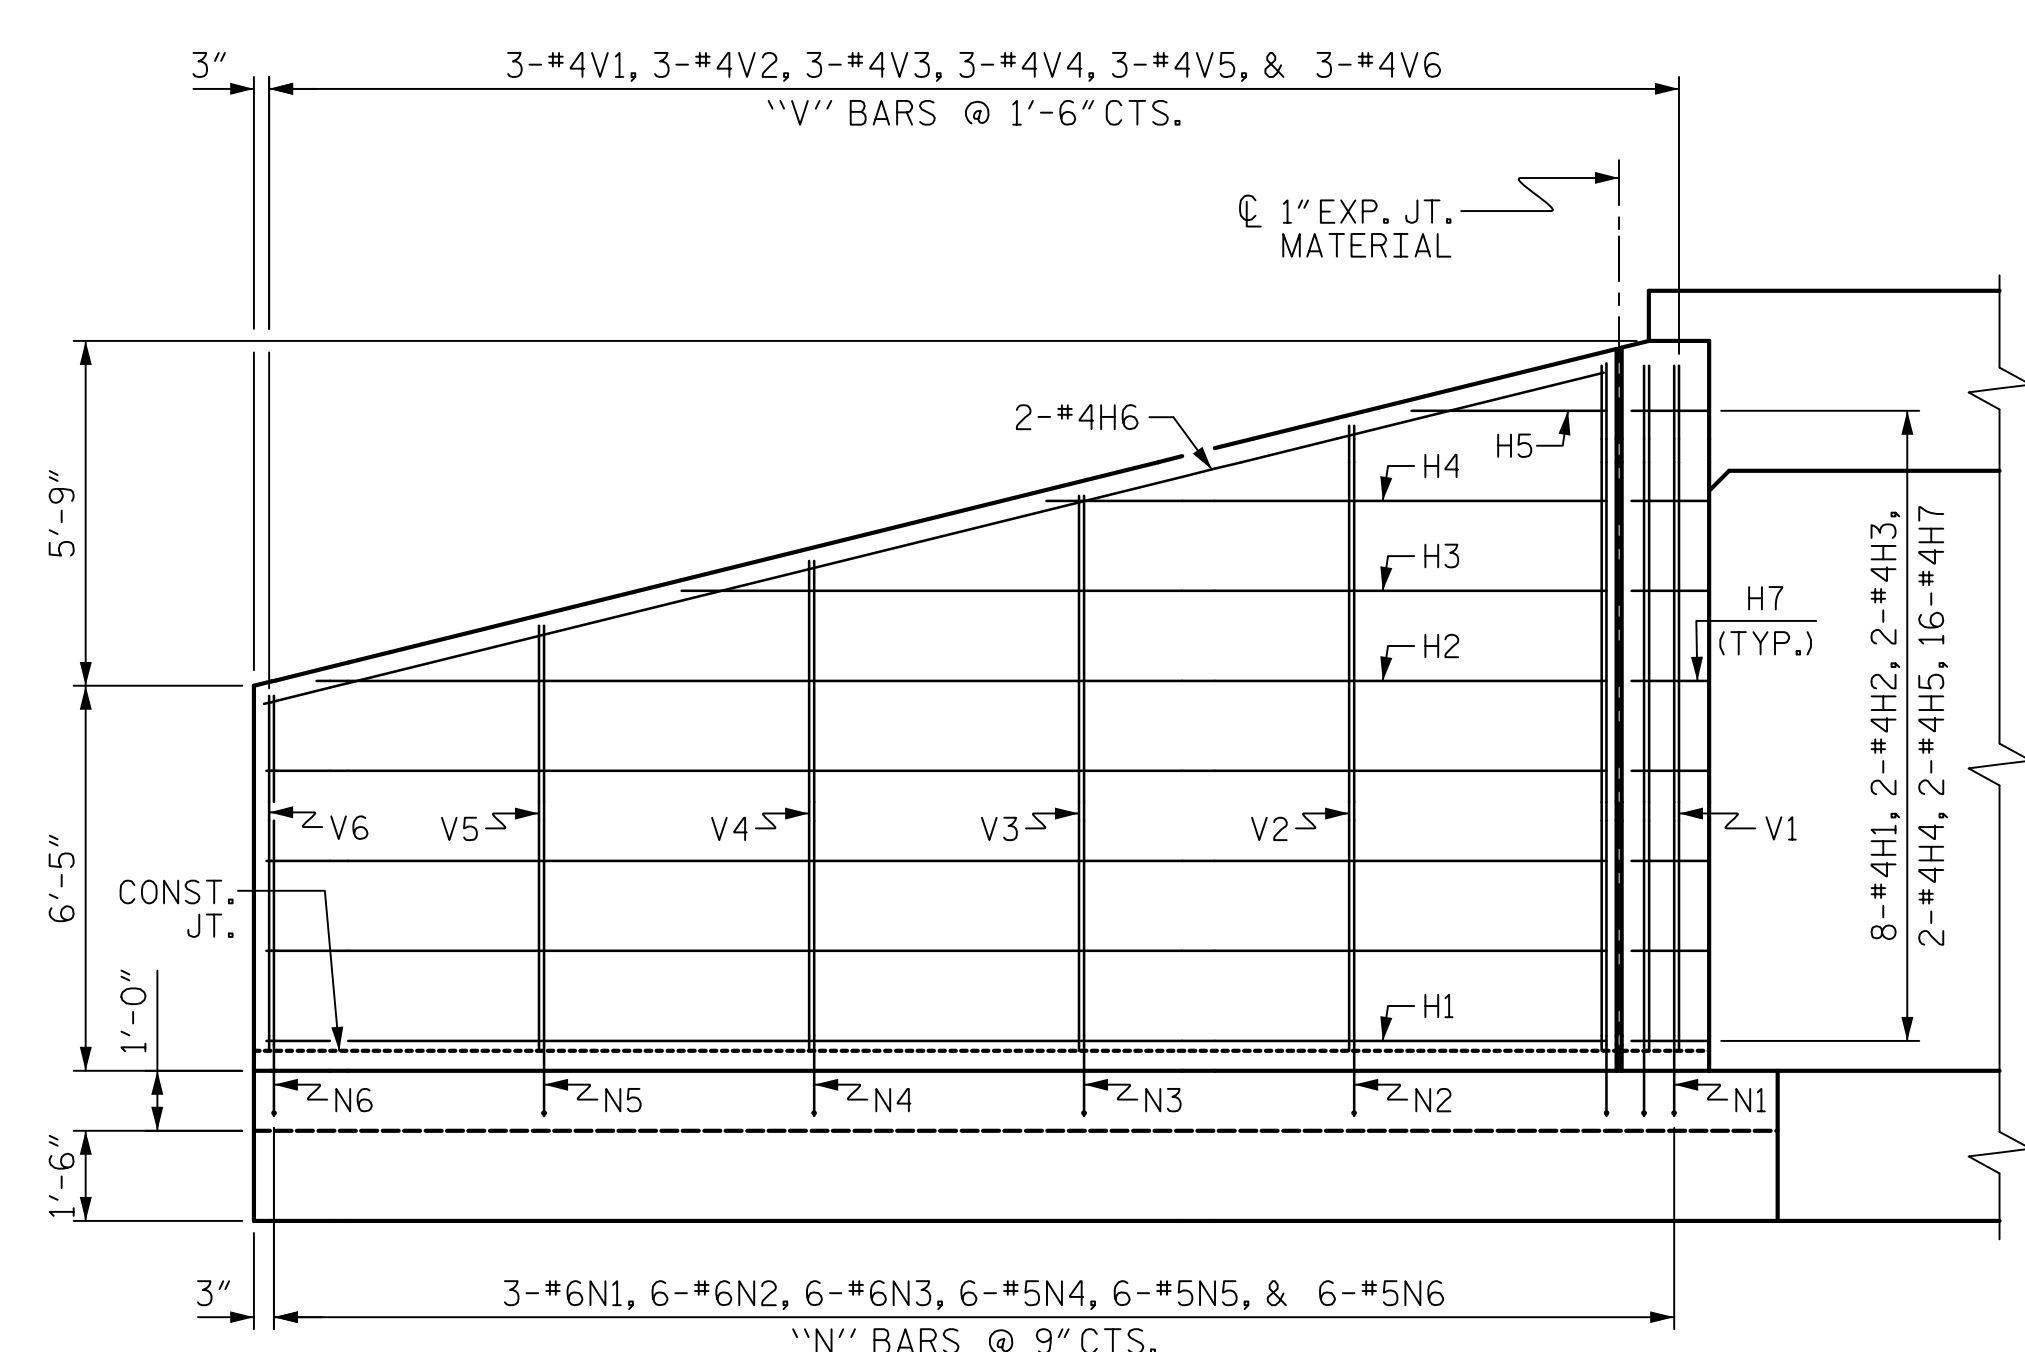


ELEVATION W2

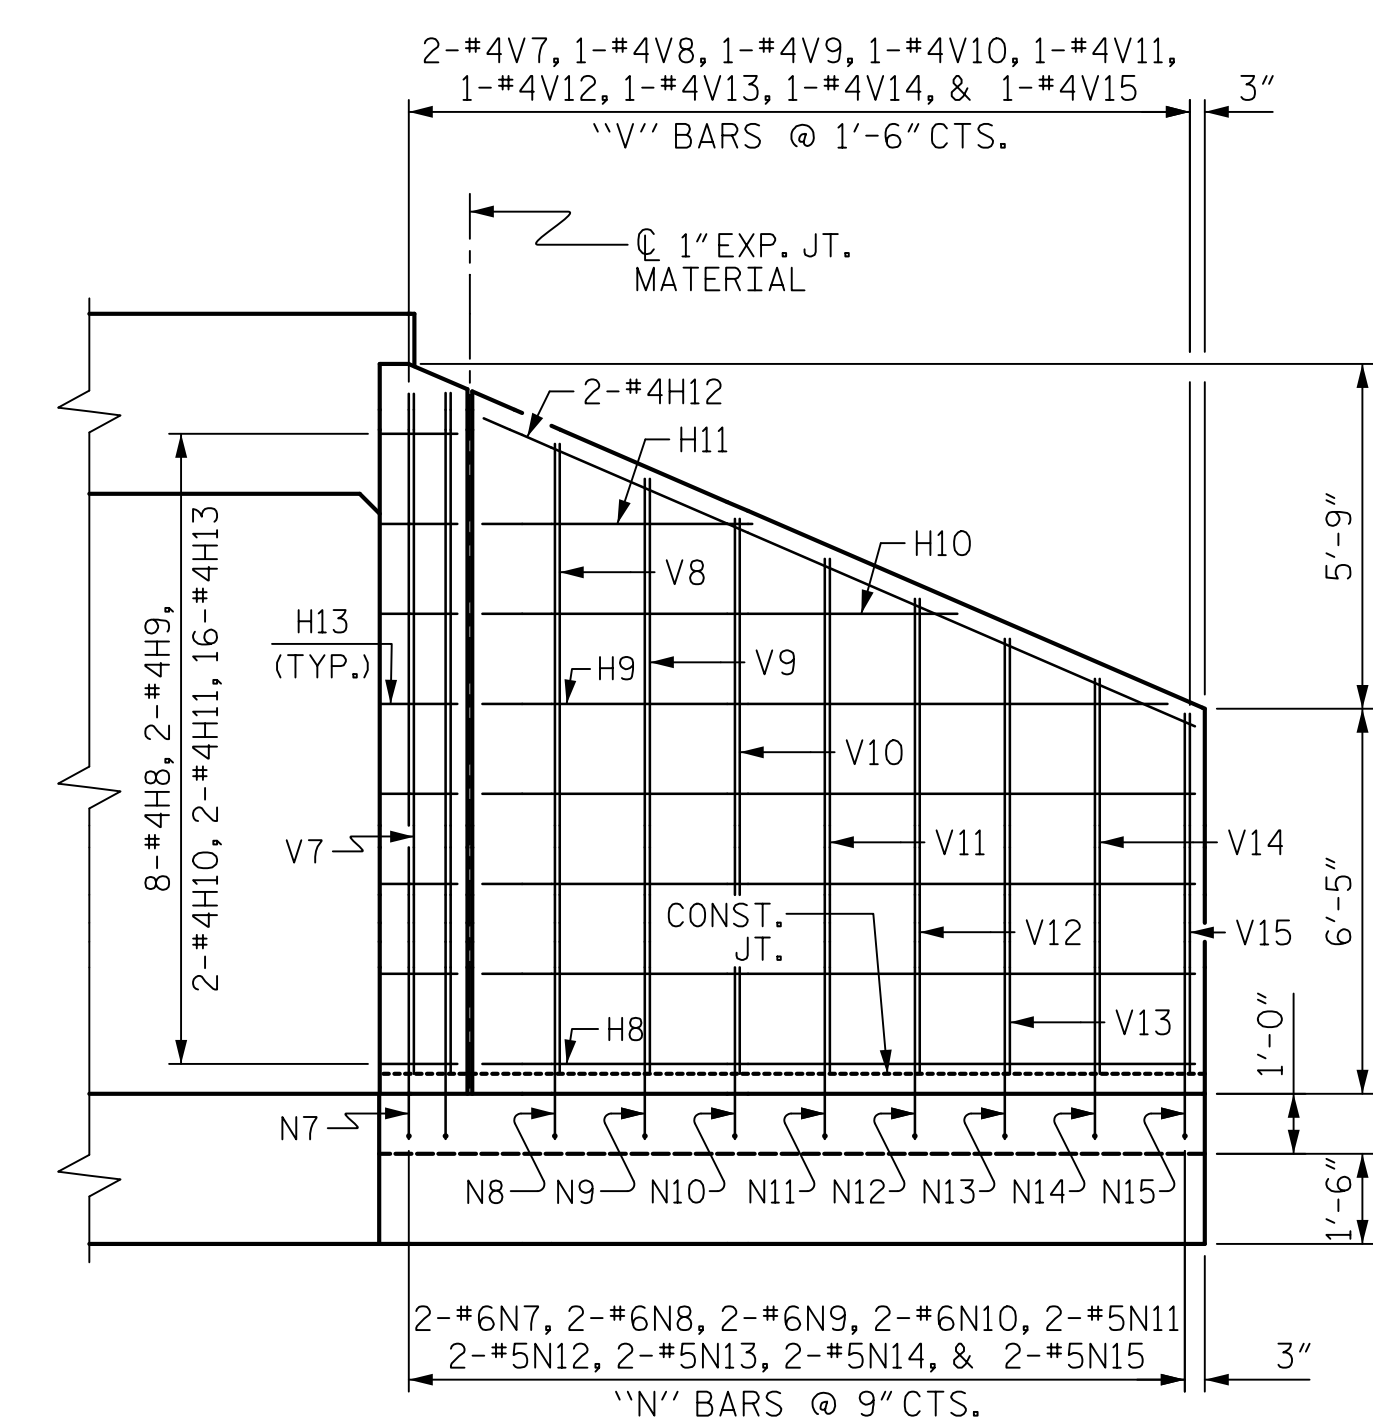

ELEVATION W1

Mead & Hunt
 111 E. Hargett Street
 Suite 300
 Raleigh, NC 27601
 919-714-8670
 meadhunt.com
 NC License No. F-1235

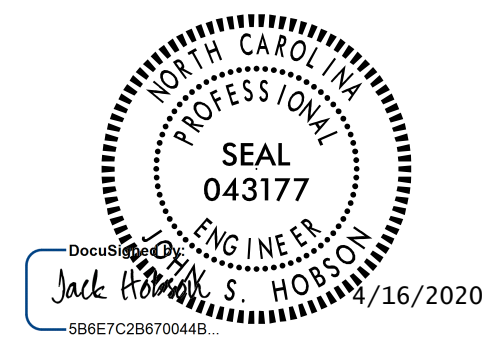

PROJECT NO. R-4707
GUILFORD COUNTY
 STATION: 46+07.79 -Y-
 SHEET 7 OF 9

STATE OF NORTH CAROLINA
 DEPARTMENT OF TRANSPORTATION
 RALEIGH
**RIGHT SIDE WINGS
 FOR
 CONCRETE BOX CULVERT**
 H = 10'-0" SLOPE = 2:1

DRAWN BY : J.S. HOBSON DATE : 03/11/19
 CHECKED BY : J.A. LEE DATE : 04/08/19
 DESIGN ENGINEER OF RECORD : J.S. HOBSON DATE : 04/11/19

DOCUMENT NOT CONSIDERED
 FINAL UNLESS ALL
 SIGNATURES COMPLETED

REVISIONS						SHEET NO.
NO.	BY:	DATE:	NO.	BY:	DATE:	C2-07
1			3			TOTAL SHEETS
2			4			9