



PLAN W3

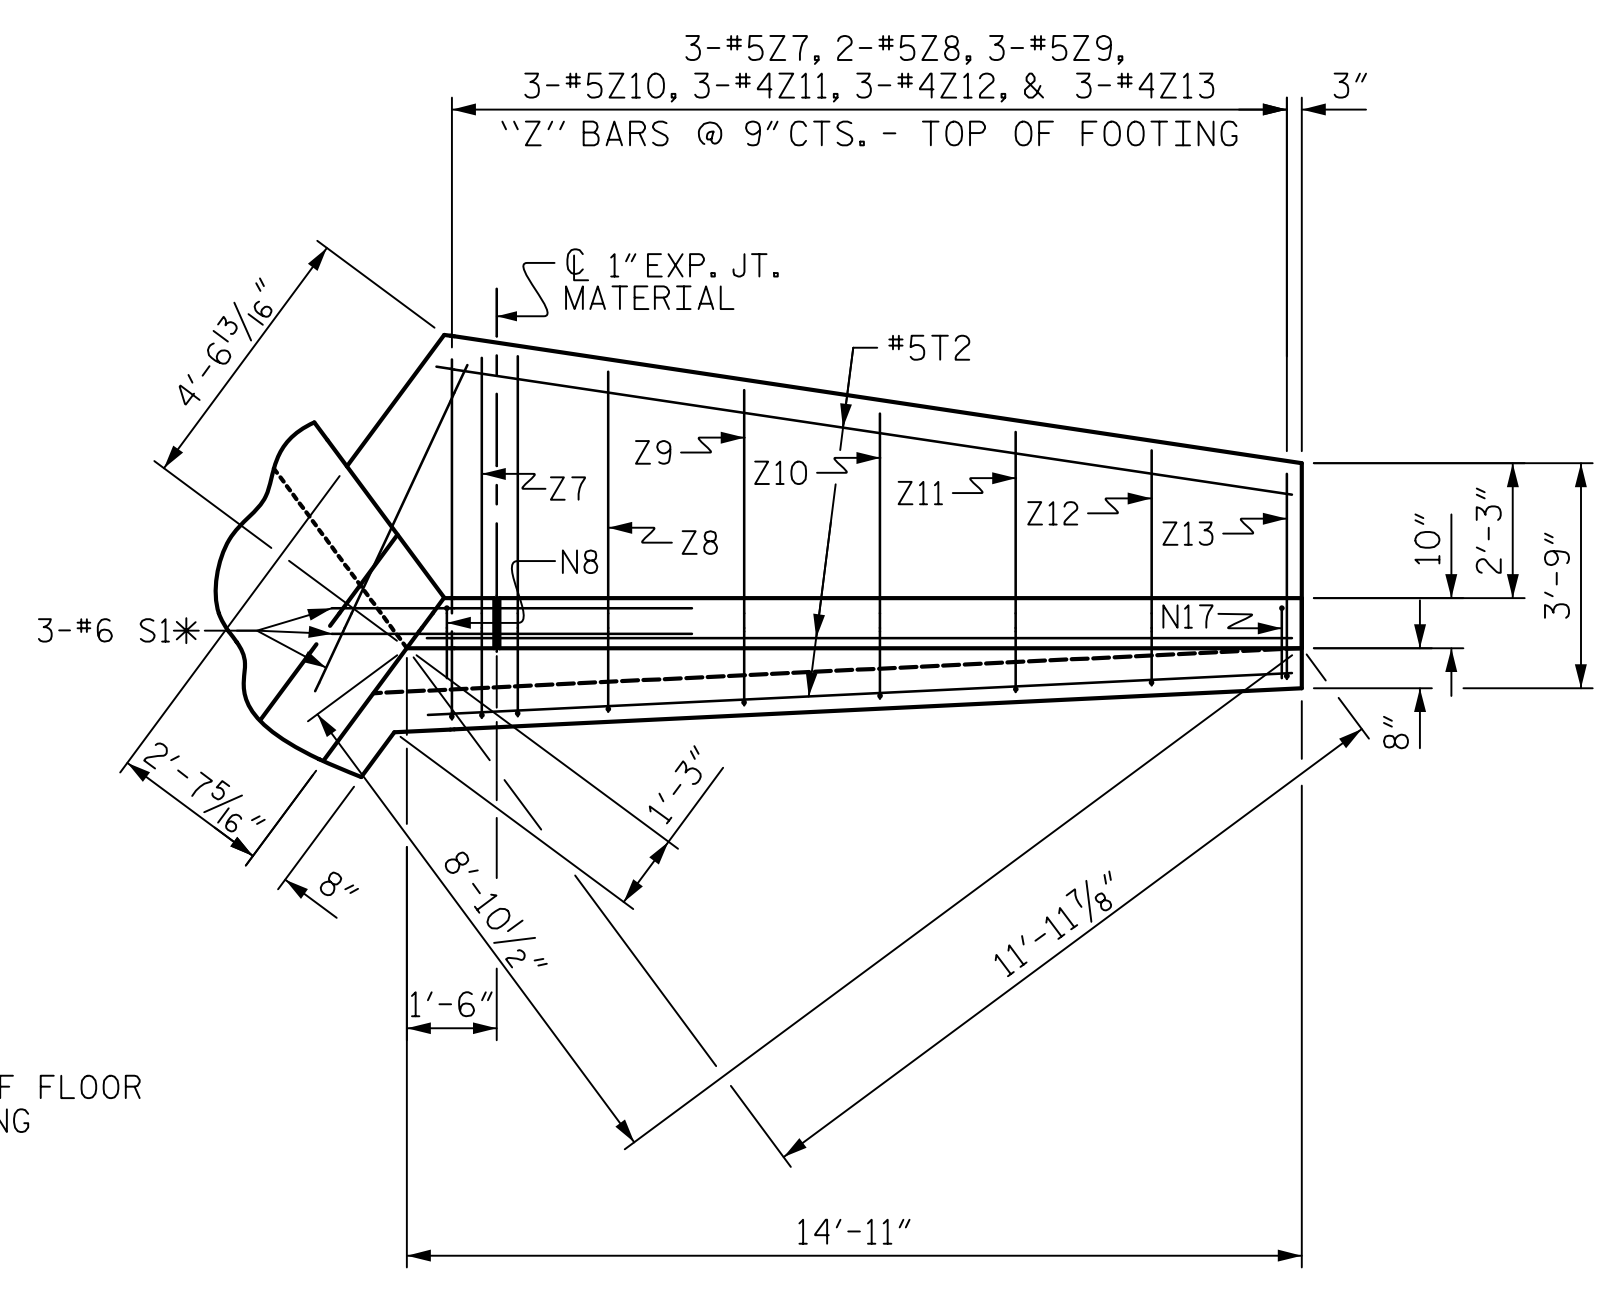


PLAN W4

* S1 BARS @ BOTTOM OF FLOOR SLAB AND FOOTING

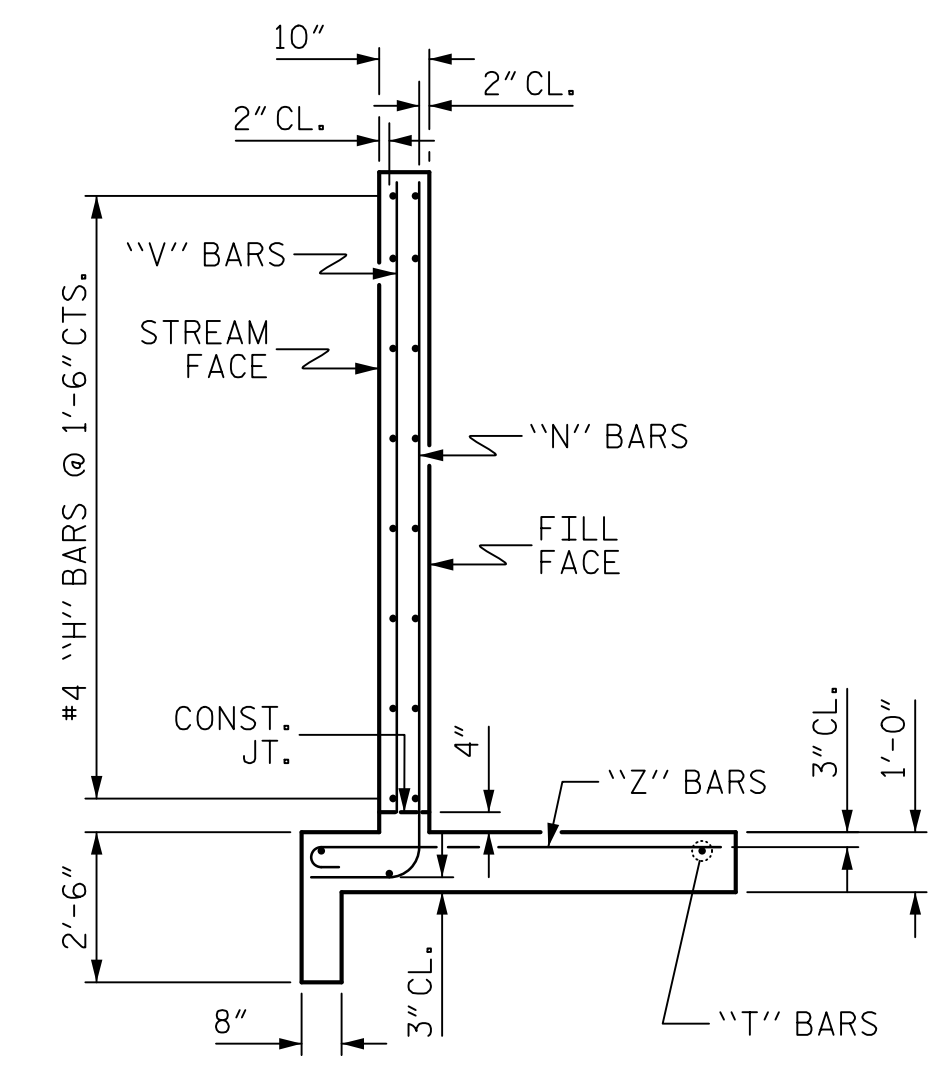


TYPICAL WING SECTION

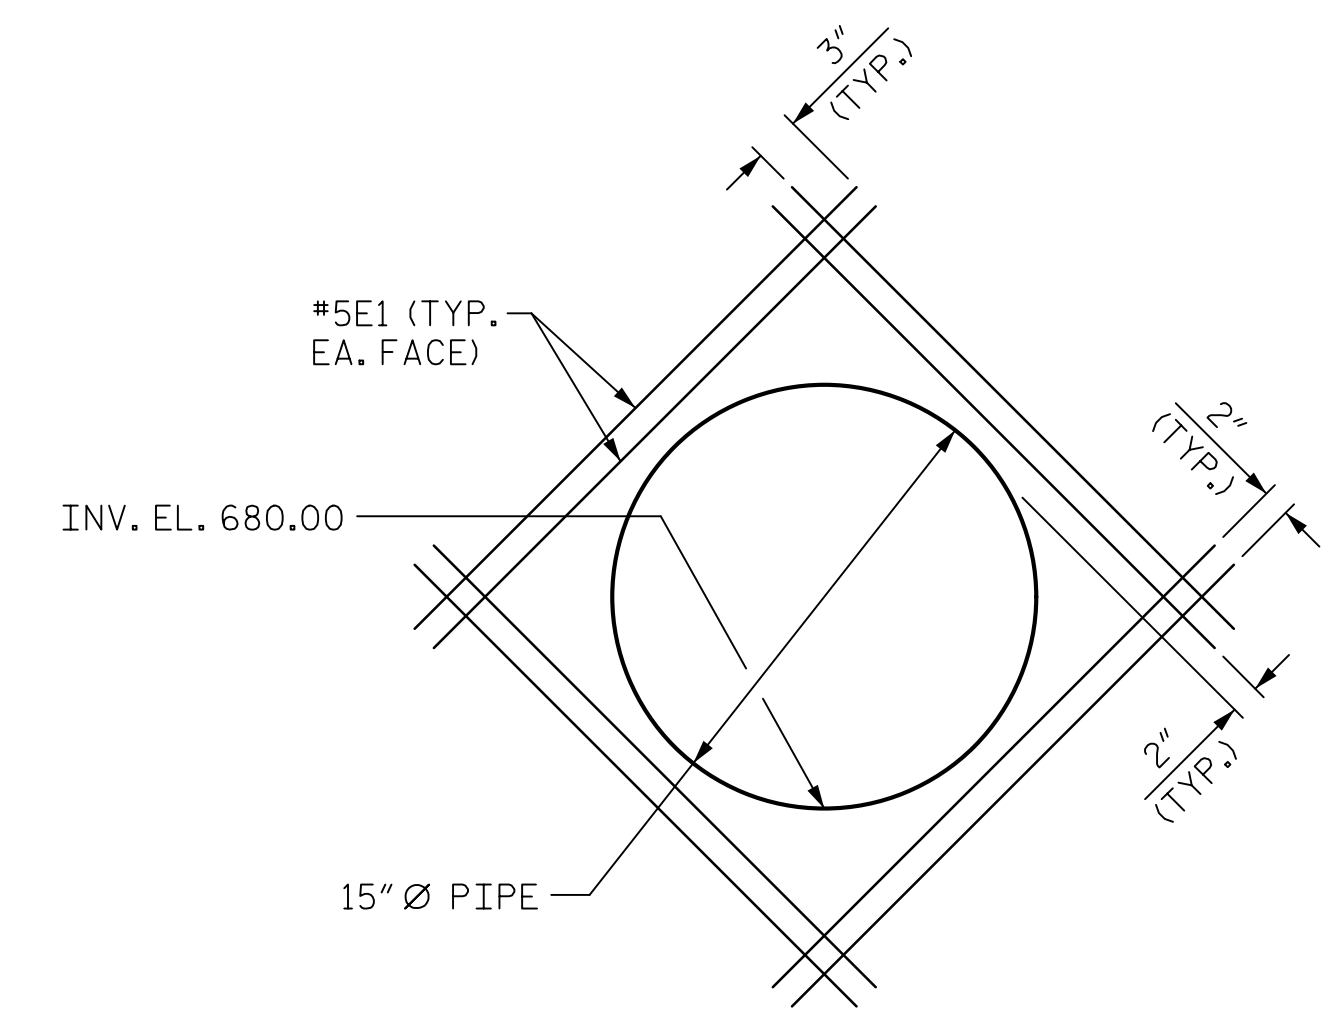


WALL OPENING DETAIL

FOR PIPE THROUGH W3 WALL. FIELD CUT, SHIFT, OR BEND 'N', 'H', AND 'V' AS NECESSARY TO CLEAR PIPE.

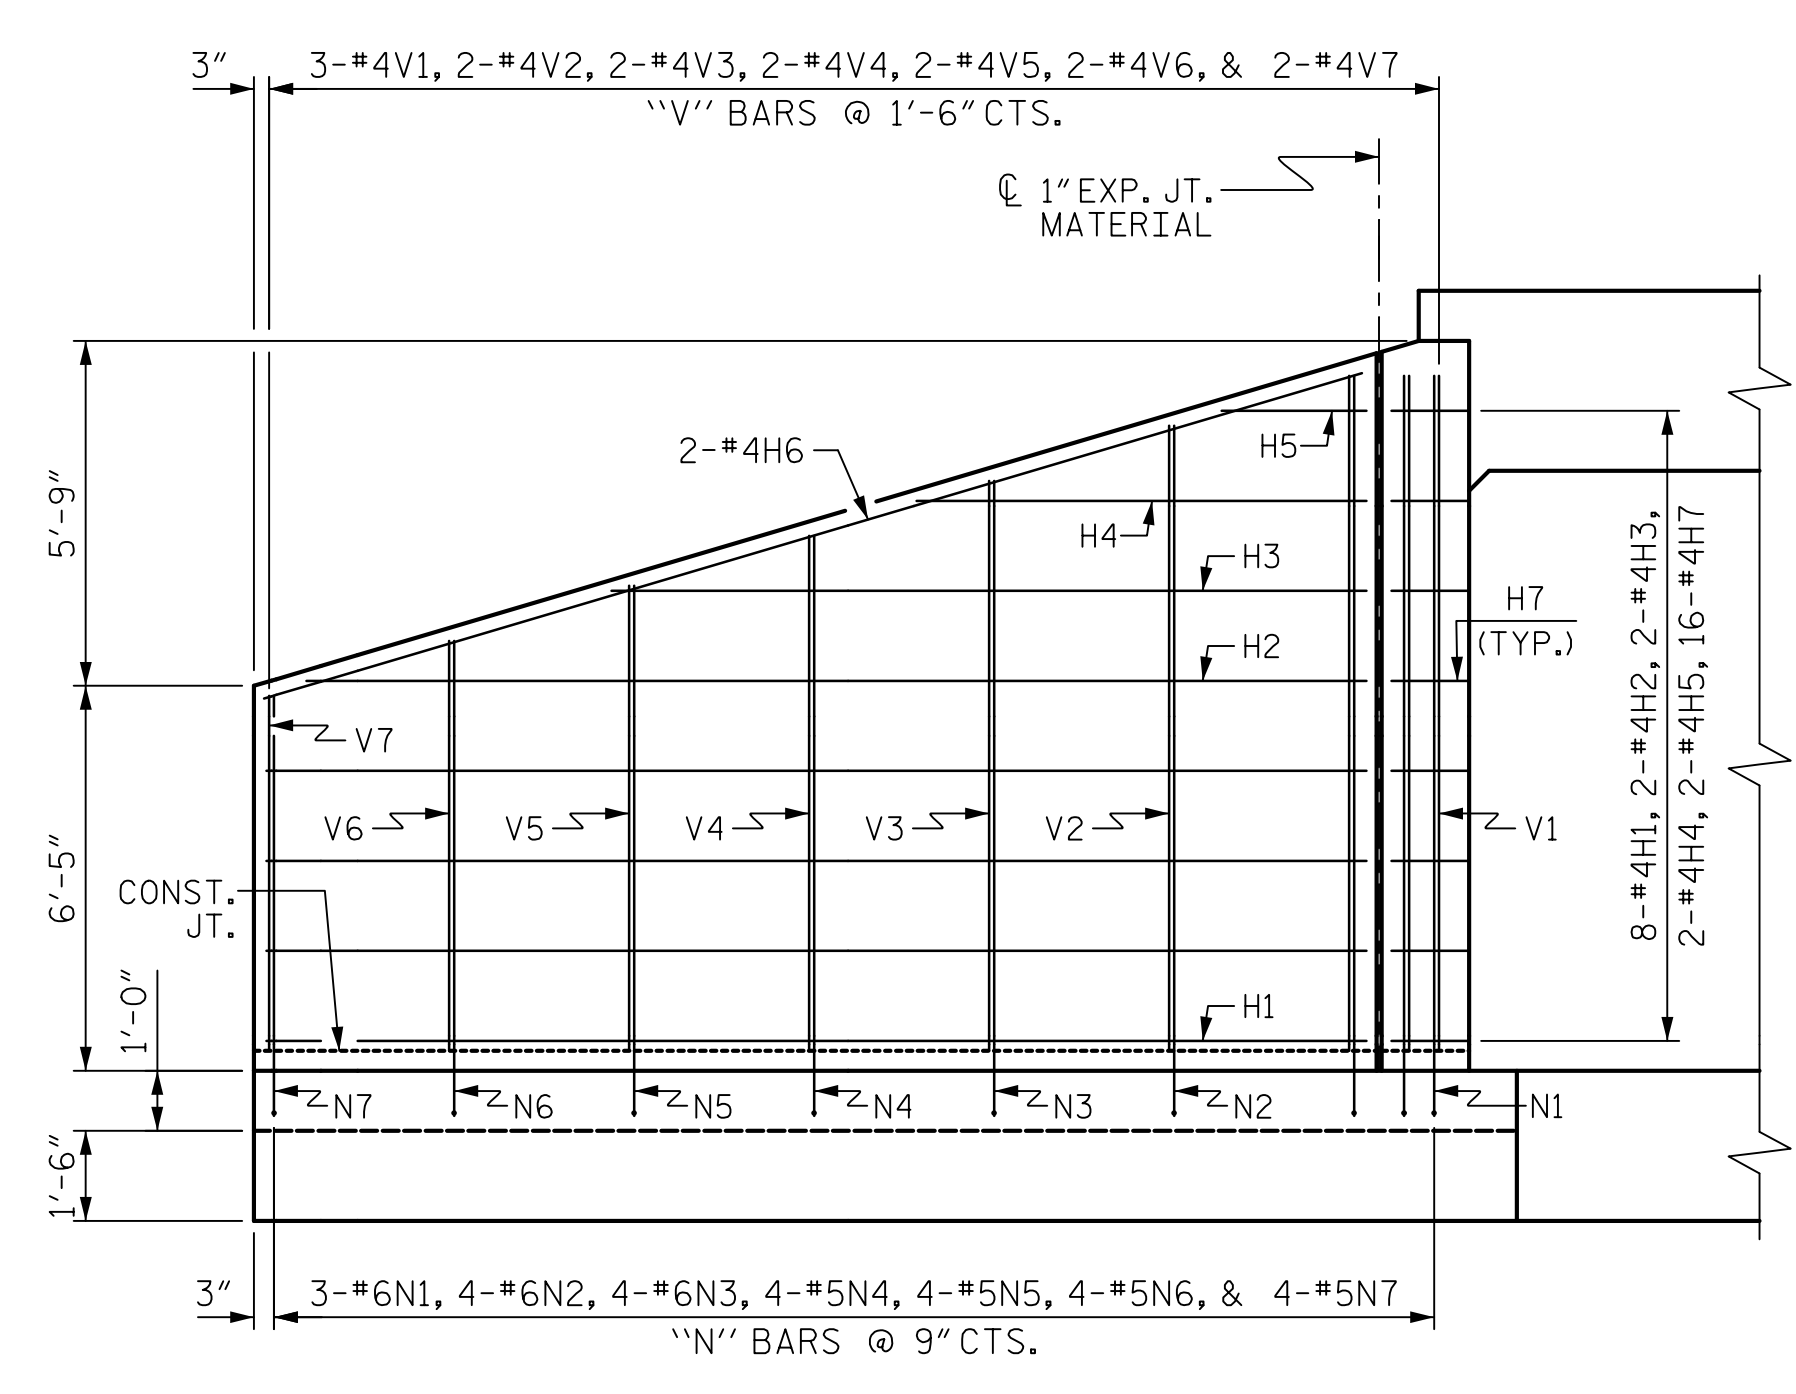


ELEVATION W3

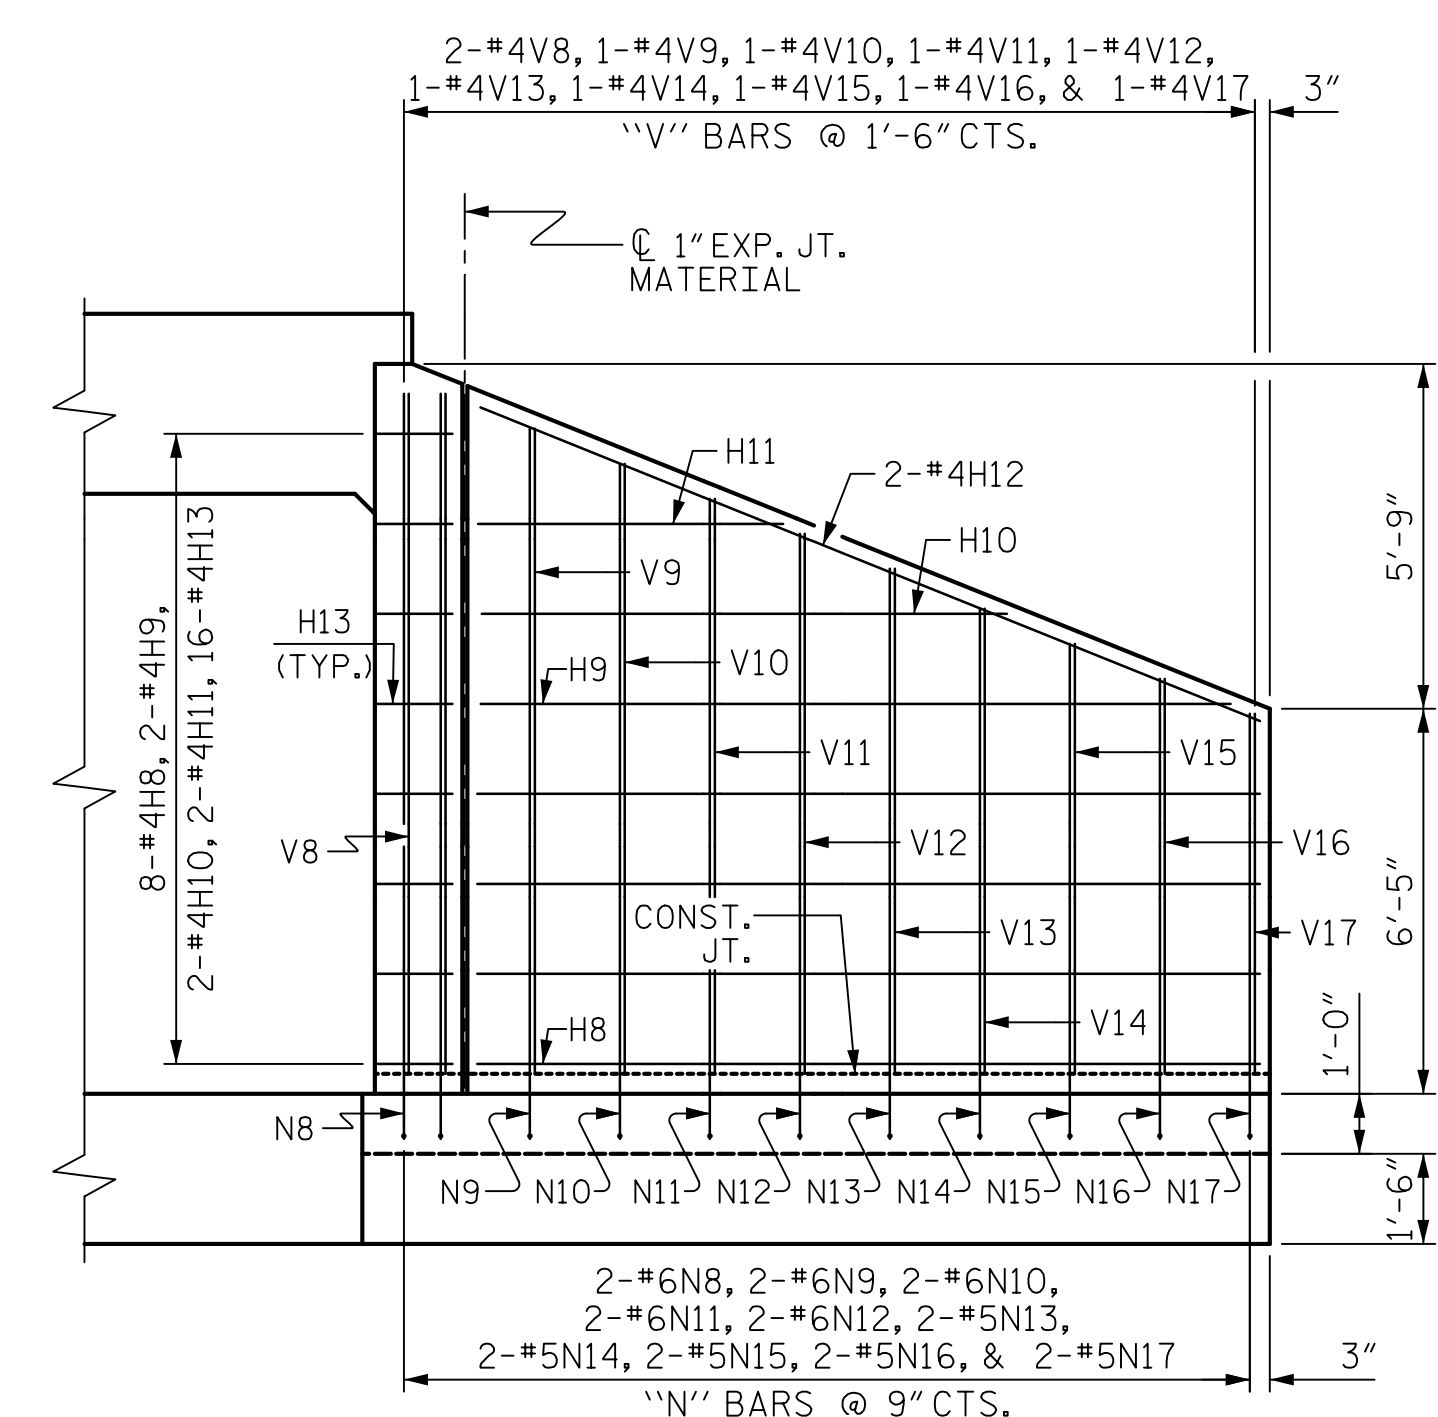

ELEVATION W4



111 E. Hargett Street
Suite 300
Raleigh, NC 27601
919-714-8670
meadhunt.com
NC License No. F-1235

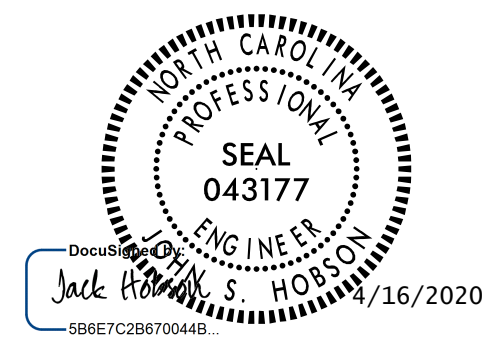

PROJECT NO. R-4707
GUILFORD COUNTY
STATION: 46+07.79 -Y-
SHEET 8 OF 9

STATE OF NORTH CAROLINA
DEPARTMENT OF TRANSPORTATION
RALEIGH
LEFT SIDE WINGS
FOR
CONCRETE BOX CULVERT
H = 10'-0" SLOPE = 2:1

DRAWN BY : J.S. HOBSON DATE : 03/12/19
CHECKED BY : J.A. LEE DATE : 04/08/19
DESIGN ENGINEER OF RECORD : J.S. HOBSON DATE : 04/11/19

DOCUMENT NOT CONSIDERED
FINAL UNLESS ALL
SIGNATURES COMPLETED

REVISIONS						SHEET NO.
NO.	BY:	DATE:	NO.	BY:	DATE:	C2-08
1			3			TOTAL SHEETS
2			4			9