



STATE	PROJECT NO.	SHEET NO.	TOTAL SHEETS
N.C.	2021CPT.10.15.10601 2021CPT.10.15.20601	19	
F.A. PROJECT NO.			

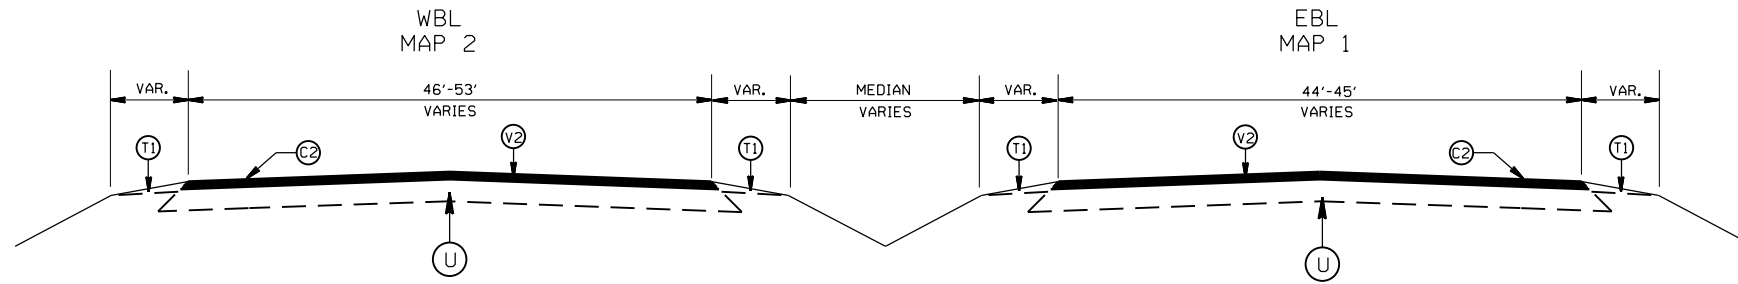

TYPICAL SECTION NO. 3
 US 74 EBL AND WBL (MAPS 1 AND 2)
 APPROX. STA: 24+20 TO 35+05
 APPROX. STA: 45+45 TO 49+05

PAVEMENT SCHEDULE

(C1)	PROP. APPROX. 2.0" ASPHALT CONC. SURFACE COURSE, TYPE S9.5C, AT AN AVERAGE RATE OF 224 LBS. PER SQ. YD.
(C2)	PROP. APPROX. 1.5" ASPHALT CONC. SURFACE COURSE, TYPE S9.5C, AT AN AVERAGE RATE OF 168 LBS. PER SQ. YD.
(C3)	ASPHALT SURFACE TREATMENT, DOUBLE SEAL
(T1)	SHOULDER RECONSTRUCTION
(U)	EXISTING PAVEMENT
(V1)	MILL EXISTING ASPHALT PAVEMENT, 2.0" DEPTH.
(V2)	MILL EXISTING ASPHALT PAVEMENT, 1.5" DEPTH.
(V3)	PROFILE MILL EXISTING PAVEMENT, 0 - 1.5" DEPTH.
(W)	CONCRETE BRIDGE DECK
(Z)	FULL DEPTH RECLAMATION

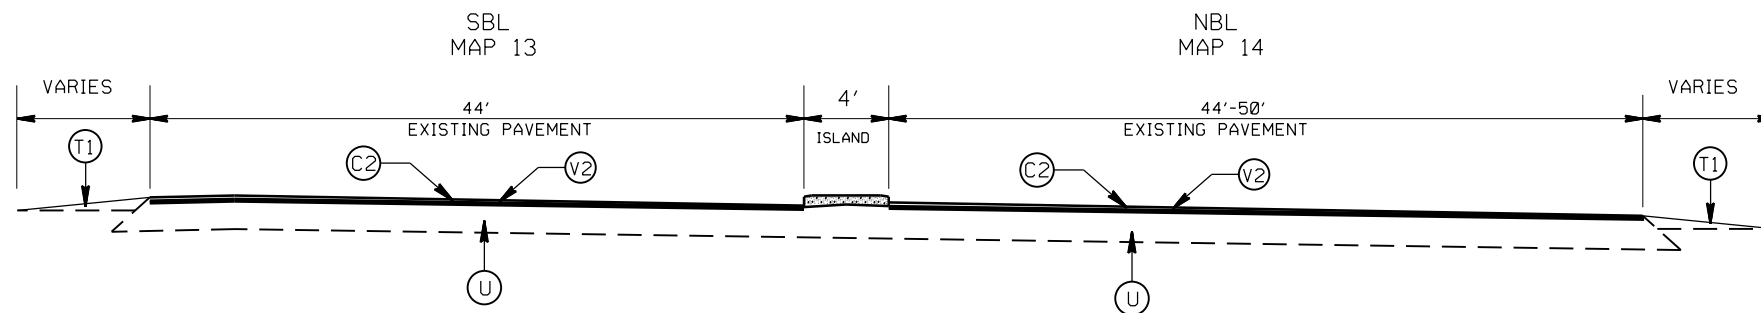

TYPICAL SECTION NO. 4
 SR 3998 SOUTH BLVD NBL (MAP 13)
 SR 3998 SOUTH BLVD SBL (MAP 14)
 US 74 INDEPENDENCE BLVD EB (MAP 1)
 US 74 INDEPENDENCE BLVD WB (MAP 2)
 APPROX. STA: 35+05 TO 45+45 (MAP 1&2)

2021-2022
 MECKLENBURG COUNTY RESURFACING

SCALE	-NA-
DATE	1/21
DWG. BY	AMO
DESIGN BY	AMO
APPROVED	CLA



REVISIONS	