



STATE	PROJECT NO.	SHEET NO.	TOTAL SHEETS
N.C.	2021CPT.10.15.10601 2021CPT.10.15.20601	20	
F.A. PROJECT NO.			

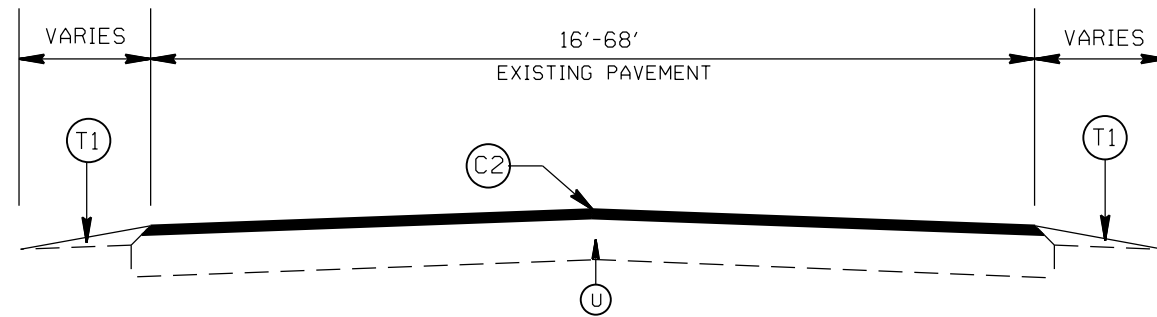


TYPICAL SECTION NO. 5  
 NC 115 / OLD STATESVILLE ROAD (MAP 4)  
 SR 1102 YOUNGBLOOD ROAD (MAP 17)  
 NC HWY 160 / STEELE CREEK ROAD (MAP 3)  
 SR 1625 SAM WILSON ROAD (MAP 15)  
 SR 1625 SAM WILSON ROAD (MAP 16)  
 SR 3156 MARGARET WALLACE ROAD (MAP 18)  
 SR 3440 MCKEE ROAD (MAP 26)  
 SR 2805 HARRISBURG ROAD (MAP 27)

PAVEMENT SCHEDULE

(C1)	PROP. APPROX. 2.0" ASPHALT CONC. SURFACE COURSE, TYPE S9.5C, AT AN AVERAGE RATE OF 224 LBS. PER SQ. YD.
(C2)	PROP. APPROX. 1.5" ASPHALT CONC. SURFACE COURSE, TYPE S9.5C, AT AN AVERAGE RATE OF 168 LBS. PER SQ. YD.
(C3)	ASPHALT SURFACE TREATMENT, DOUBLE SEAL
(T1)	SHOULDER RECONSTRUCTION
(U)	EXISTING PAVEMENT
(V1)	MILL EXISTING ASPHALT PAVEMENT, 2.0" DEPTH.
(V2)	MILL EXISTING ASPHALT PAVEMENT, 1.5" DEPTH.
(V3)	PROFILE MILL EXISTING PAVEMENT, 0 - 1.5" DEPTH.
(W)	CONCRETE BRIDGE DECK
(Z)	FULL DEPTH RECLAMATION

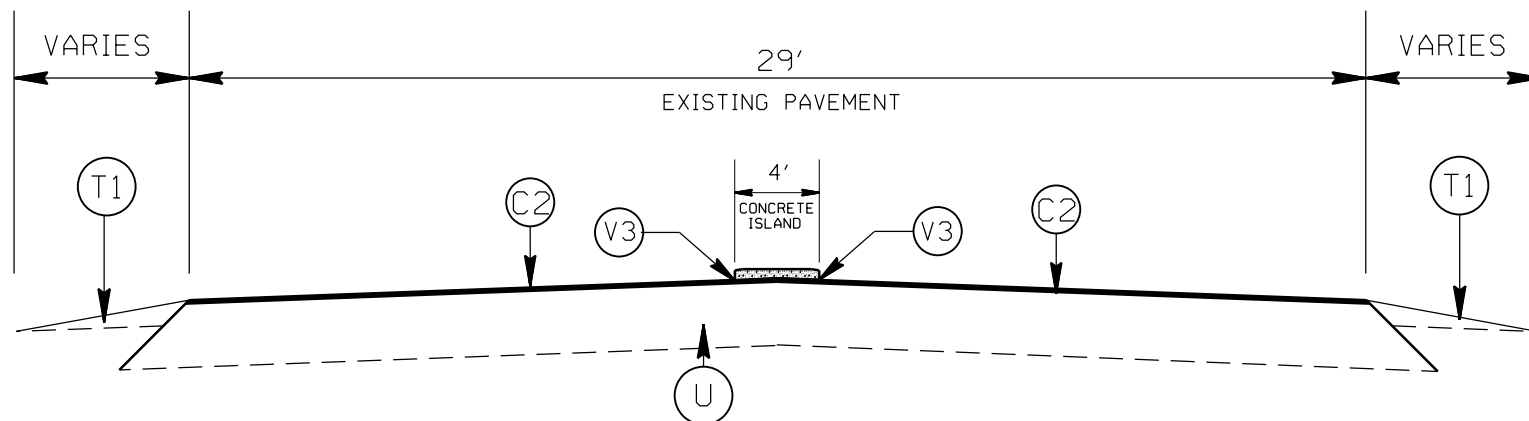

TYPICAL SECTION NO. 6  
 SR 3440 MCKEE ROAD (MAP 26)

2021-2022 MECKLENBURG COUNTY RESURFACING				
SCALE	-NA-		REVISIONS	
DATE	1/21			
DWG. BY	AMO			
DESIGN BY	AMO			
APPROVED	CLA			