



STATE	PROJECT NO.	SHEET NO.	TOTAL SHEETS
N.C.	2021CPT.10.15.10601 2021CPT.10.15.20601	25	
F.A. PROJECT NO.			

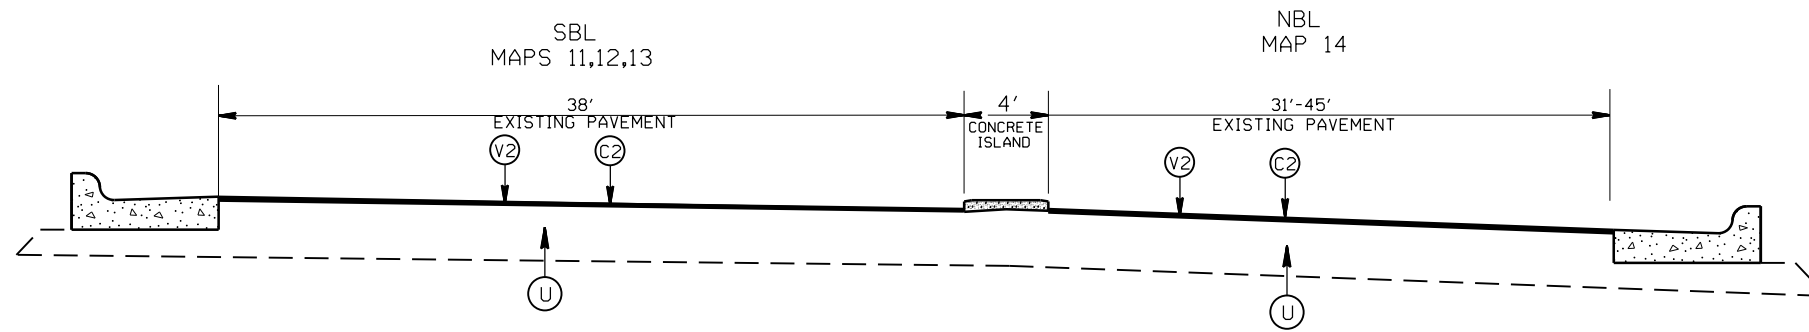

TYPICAL SECTION NO. 15  
 SR 3998 SOUTH BLVD NBL (MAP 14)  
 SR 3998 SOUTH BLVD SBL (MAPS 11, 12 AND 13)


PAVEMENT SCHEDULE

(C1)	PROP. APPROX. 2.0" ASPHALT CONC. SURFACE COURSE, TYPE S9.5C, AT AN AVERAGE RATE OF 224 LBS. PER SQ. YD.
(C2)	PROP. APPROX. 1.5" ASPHALT CONC. SURFACE COURSE, TYPE S9.5C, AT AN AVERAGE RATE OF 168 LBS. PER SQ. YD.
(C3)	ASPHALT SURFACE TREATMENT, DOUBLE SEAL
(T1)	SHOULDER RECONSTRUCTION
(U)	EXISTING PAVEMENT
(V1)	MILL EXISTING ASPHALT PAVEMENT, 2.0" DEPTH.
(V2)	MILL EXISTING ASPHALT PAVEMENT, 1.5" DEPTH.
(V3)	PROFILE MILL EXISTING PAVEMENT, 0 - 1.5" DEPTH.
(W)	CONCRETE BRIDGE DECK
(Z)	FULL DEPTH RECLAMATION

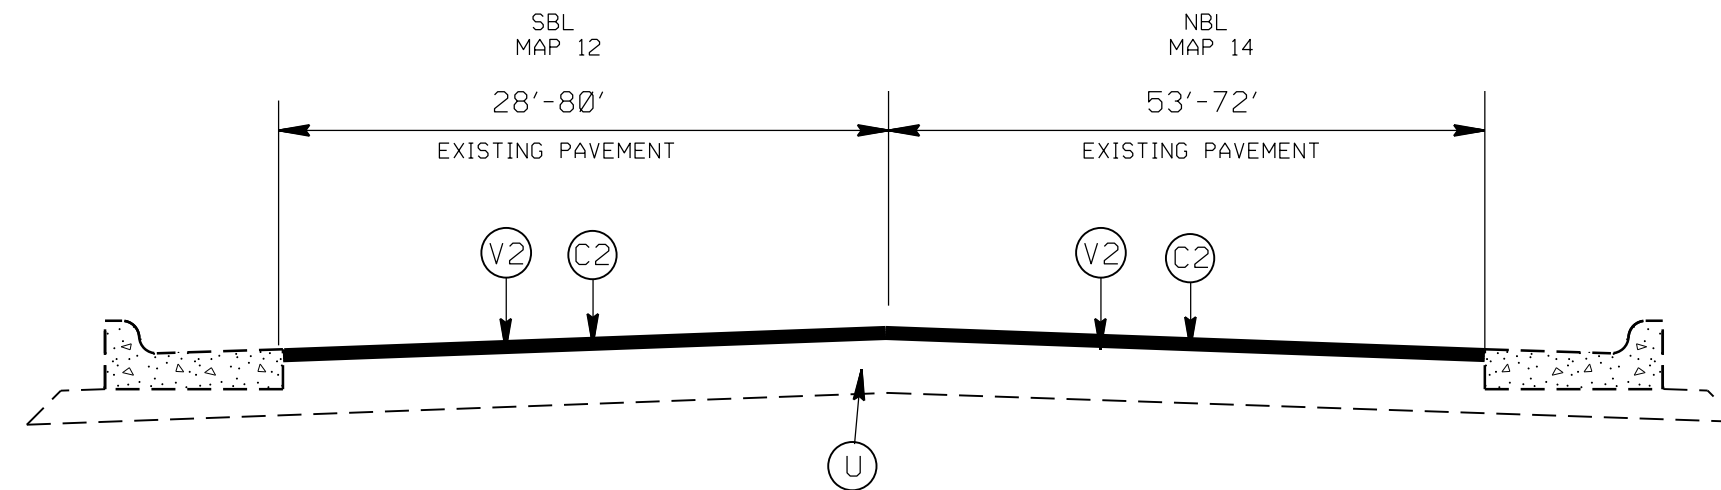

TYPICAL SECTION NO. 16  
 SR 3998 SOUTH BLVD NBL (MAP 14)  
 SR 3998 SOUTH BLVD SBL (MAP 12)

2021-2022  
MECKLENBURG COUNTY RESURFACING

SCALE	-NA-		REVISIONS	
DATE	1/21			
DWG. BY	AMO			
DESIGN BY	AMO			
APPROVED	CLA			