



STATE	PROJECT NO.	SHEET NO.	TOTAL SHEETS
N.C.	2021CPT.10.15.10601 2021CPT.10.15.20601	28	
F.A. PROJECT NO.			

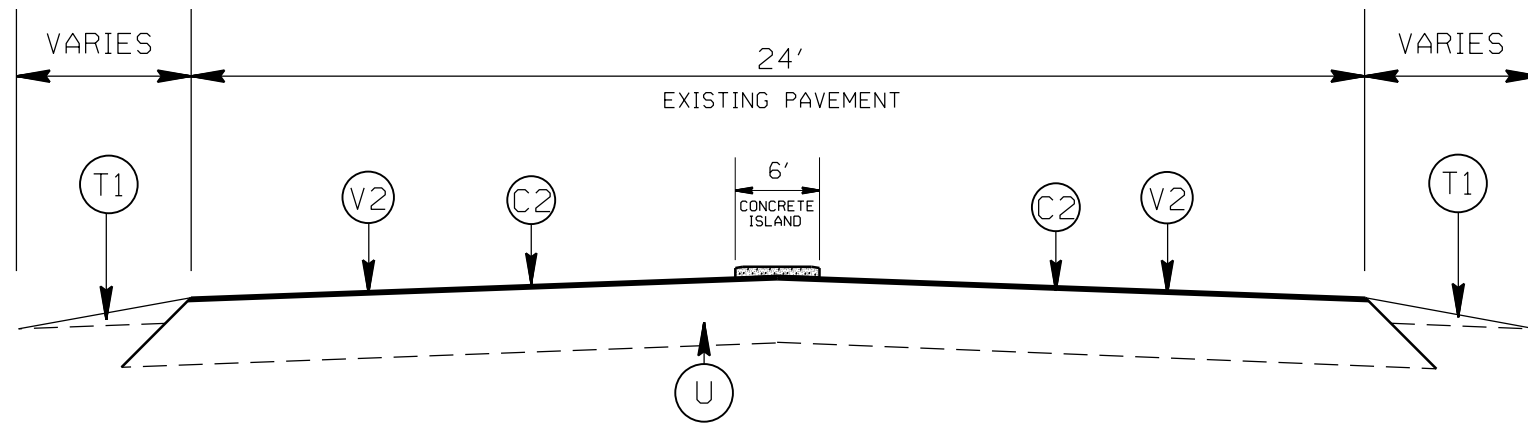

TYPICAL SECTION NO. 21
SR 3634 CAROLINA ACADEMY DRIVE (MAP 23)
FROM APPROX. STA: 10+00 TO 10+65

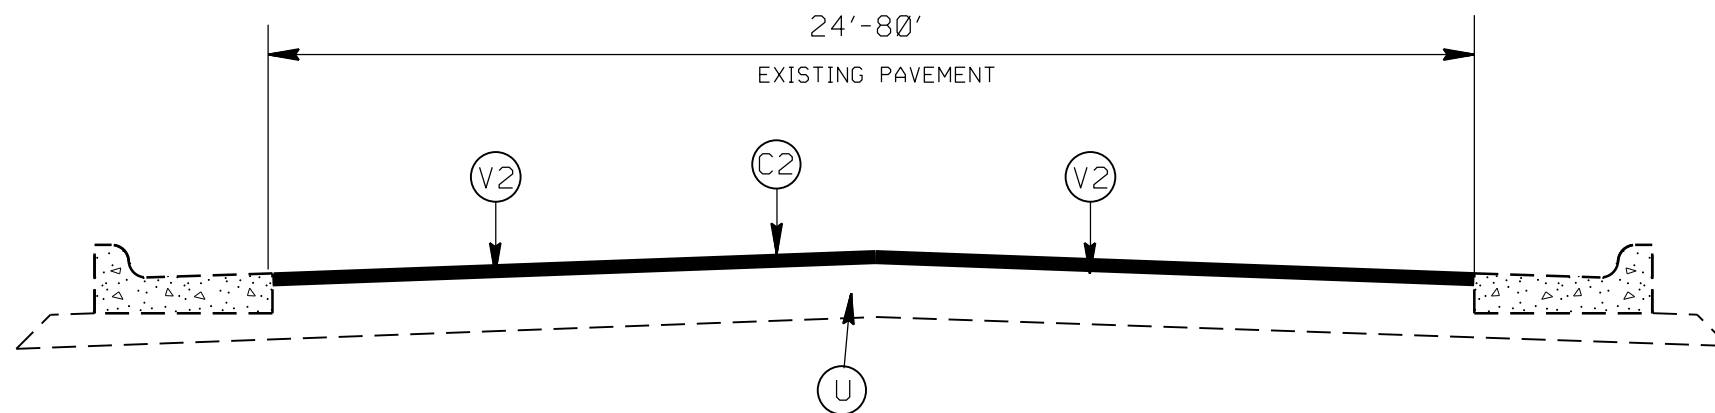

TYPICAL SECTION NO. 22
SR 3448 SOUTH TRADE STREET (MAP 24)
SR 3634 CAROLINA ACADEMY (MAP 23)

PAVEMENT SCHEDULE

(C1)	PROP. APPROX. 2.0" ASPHALT CONC. SURFACE COURSE, TYPE S9.5C, AT AN AVERAGE RATE OF 224 LBS. PER SQ. YD.
(C2)	PROP. APPROX. 1.5" ASPHALT CONC. SURFACE COURSE, TYPE S9.5C, AT AN AVERAGE RATE OF 168 LBS. PER SQ. YD.
(C3)	ASPHALT SURFACE TREATMENT, DOUBLE SEAL
(T1)	SHOULDER RECONSTRUCTION
(U)	EXISTING PAVEMENT
(V1)	MILL EXISTING ASPHALT PAVEMENT, 2.0" DEPTH.
(V2)	MILL EXISTING ASPHALT PAVEMENT, 1.5" DEPTH.
(V3)	PROFILE MILL EXISTING PAVEMENT, 0 - 1.5" DEPTH.
(W)	CONCRETE BRIDGE DECK
(Z)	FULL DEPTH RECLAMATION

2021-2022
MECKLENBURG COUNTY RESURFACING

SCALE	-1A-		REVISIONS	
DATE	1/21			
DWG. BY	AMO			
DESIGN BY	AMO			
APPROVED	CLA			