


STATE	PROJECT NO.	SHEET NO.	TOTAL SHEETS
N.C.	1-5905	6	
WBS NO.	45888.3.GV1		

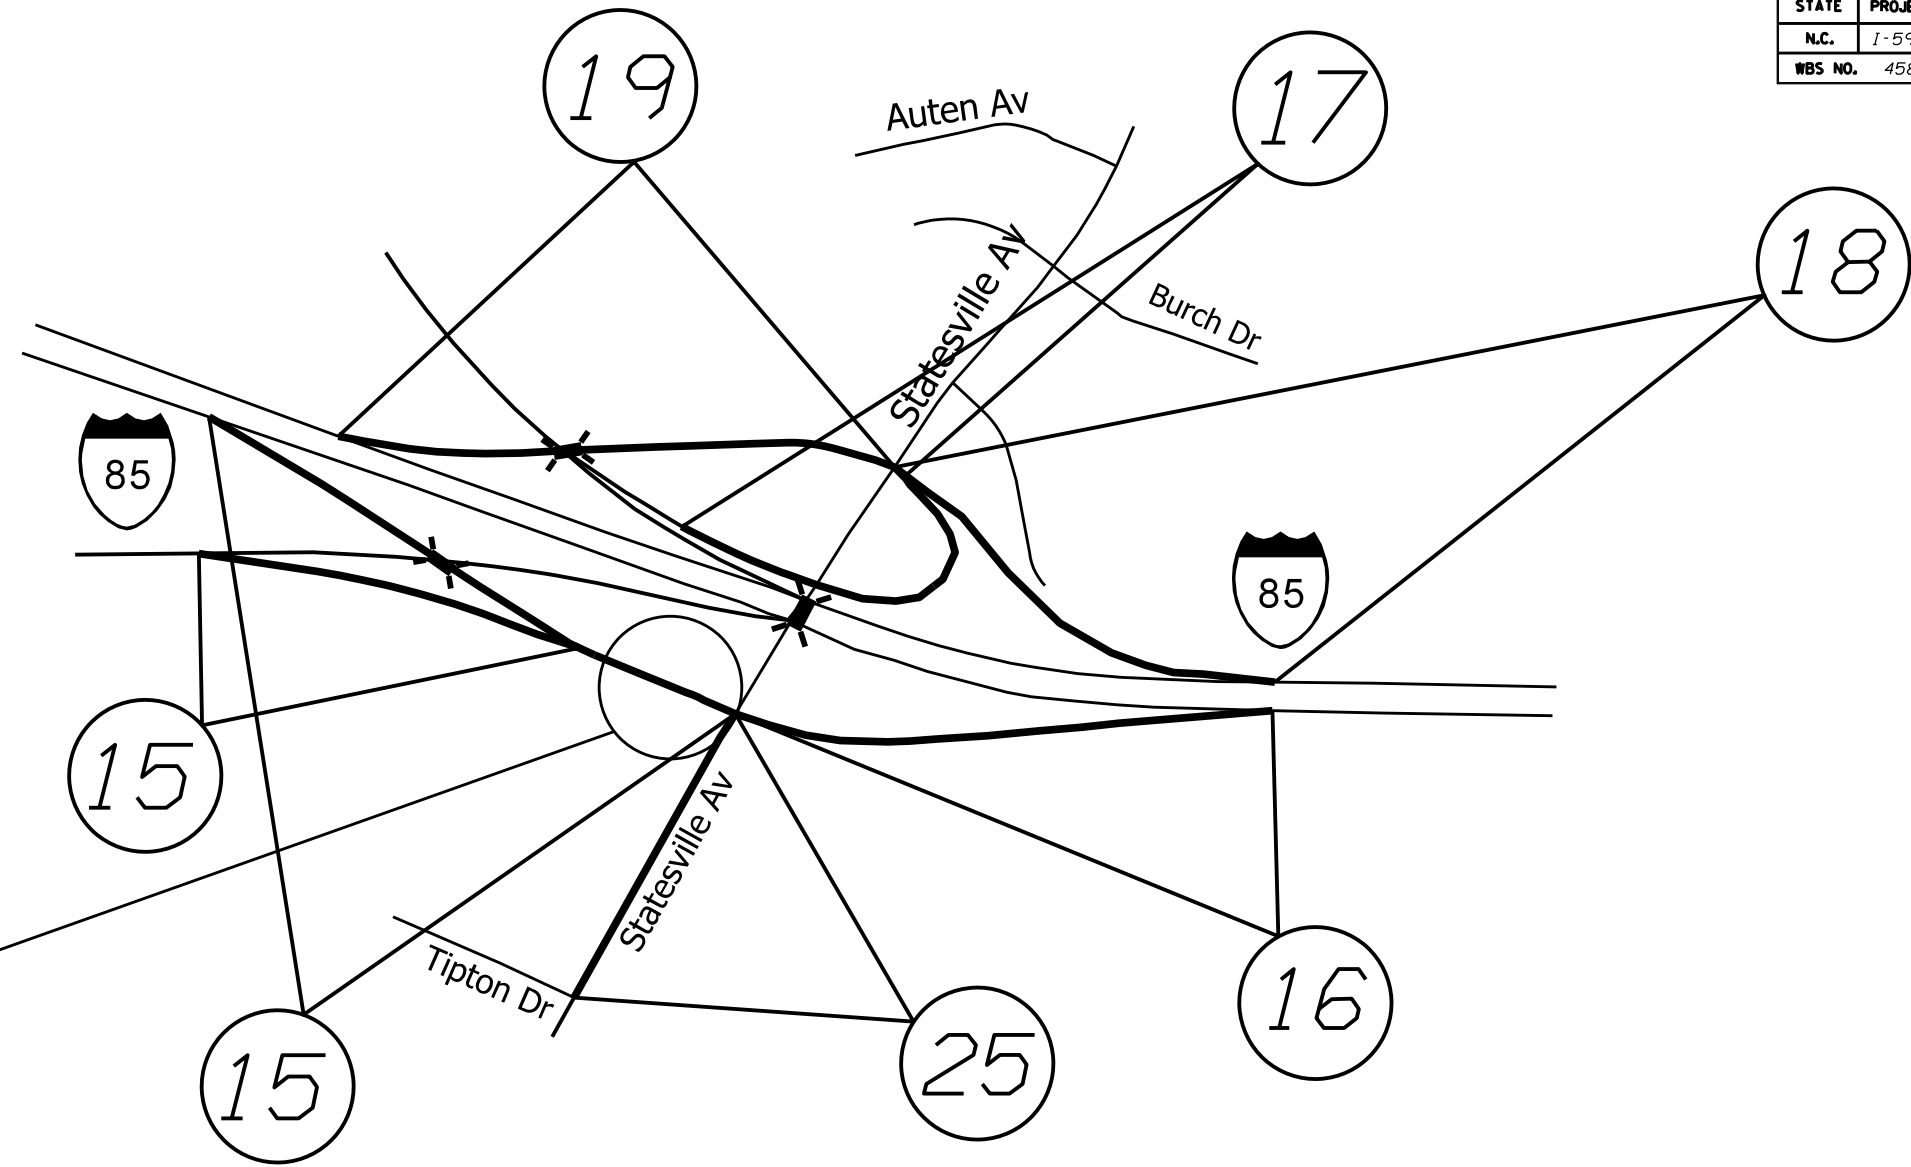

NOTE:
 MAP #15 SHALL BE RECONSTRUCTED IN CONCRETE DOWN THE RAMP APPROX. 475 FEET TO THE END OF THE EXPRESSWAY GUTTER, THE REMAINING SECTIONS OF RAMP SHALL BE CONSTRUCTED WITH ASPHALT AS SHOWN ON THE TYPICAL SECTIONS.

MAPS	DESCRIPTION
# 15 NB OFF RAMP	FROM PHYSICAL GORE TO TOP OF RAMP AT STATESVILLE AVE.
# 16 NB ON RAMP	FROM TOP OF RAMP AT STATESVILLE AVE TO PHYSICAL GORE
# 17 SB LOOP ON RAMP	FROM TOP OF LOOP RAMP AT STATESVILLE ROAD TO THE END OF BARRIER WALL
# 18 SB OFF RAMP	FROM PHYSICAL GORE TO TOP OF RAMP AT STATESVILLE ROAD
# 19 SB ON RAMP	FROM TOP OF RAMP AT STATESVILLE ROAD TO PHYSICAL GORE
# 25 SB STATESVILLE AVE	FROM BRIDGE DECK AT I-85 TO TIPTON DRIVE

I-5905 I-85 PAVEMENT PRESERVATION MECKLENBURG COUNTY										
SCALE	-NA-									
DATE	3/19									
DWG. BY	JHE									
DESIGN BY	JHE									
APPROVED		<table border="1"> <thead> <tr> <th>REVISIONS</th> <th></th> </tr> </thead> <tbody> <tr> <td> </td> <td> </td> </tr> <tr> <td> </td> <td> </td> </tr> <tr> <td> </td> <td> </td> </tr> </tbody> </table>	REVISIONS							
REVISIONS										