
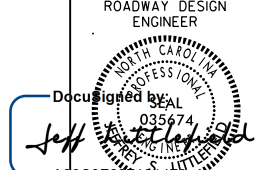
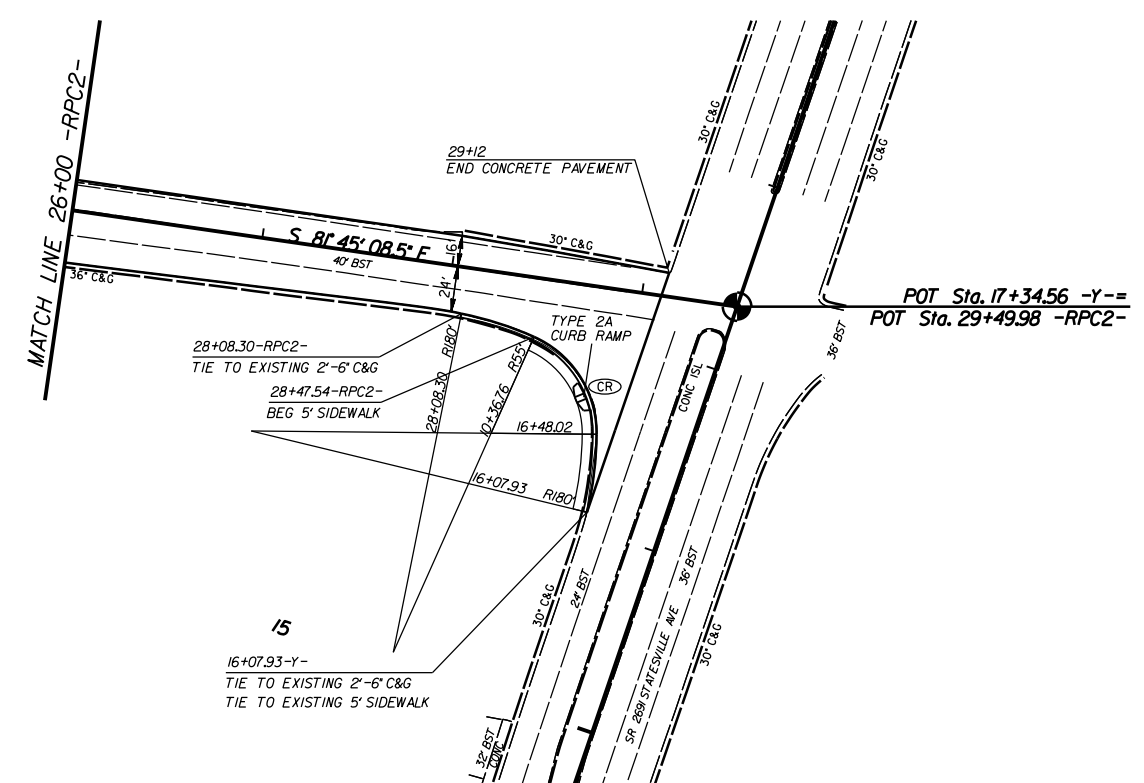


PROJECT NO.	SHEET NO.
TIP# I-5905	6A
WBS# 45888.3.GVI	
ROADWAY DESIGN ENGINEER	
	
3/4/2020	

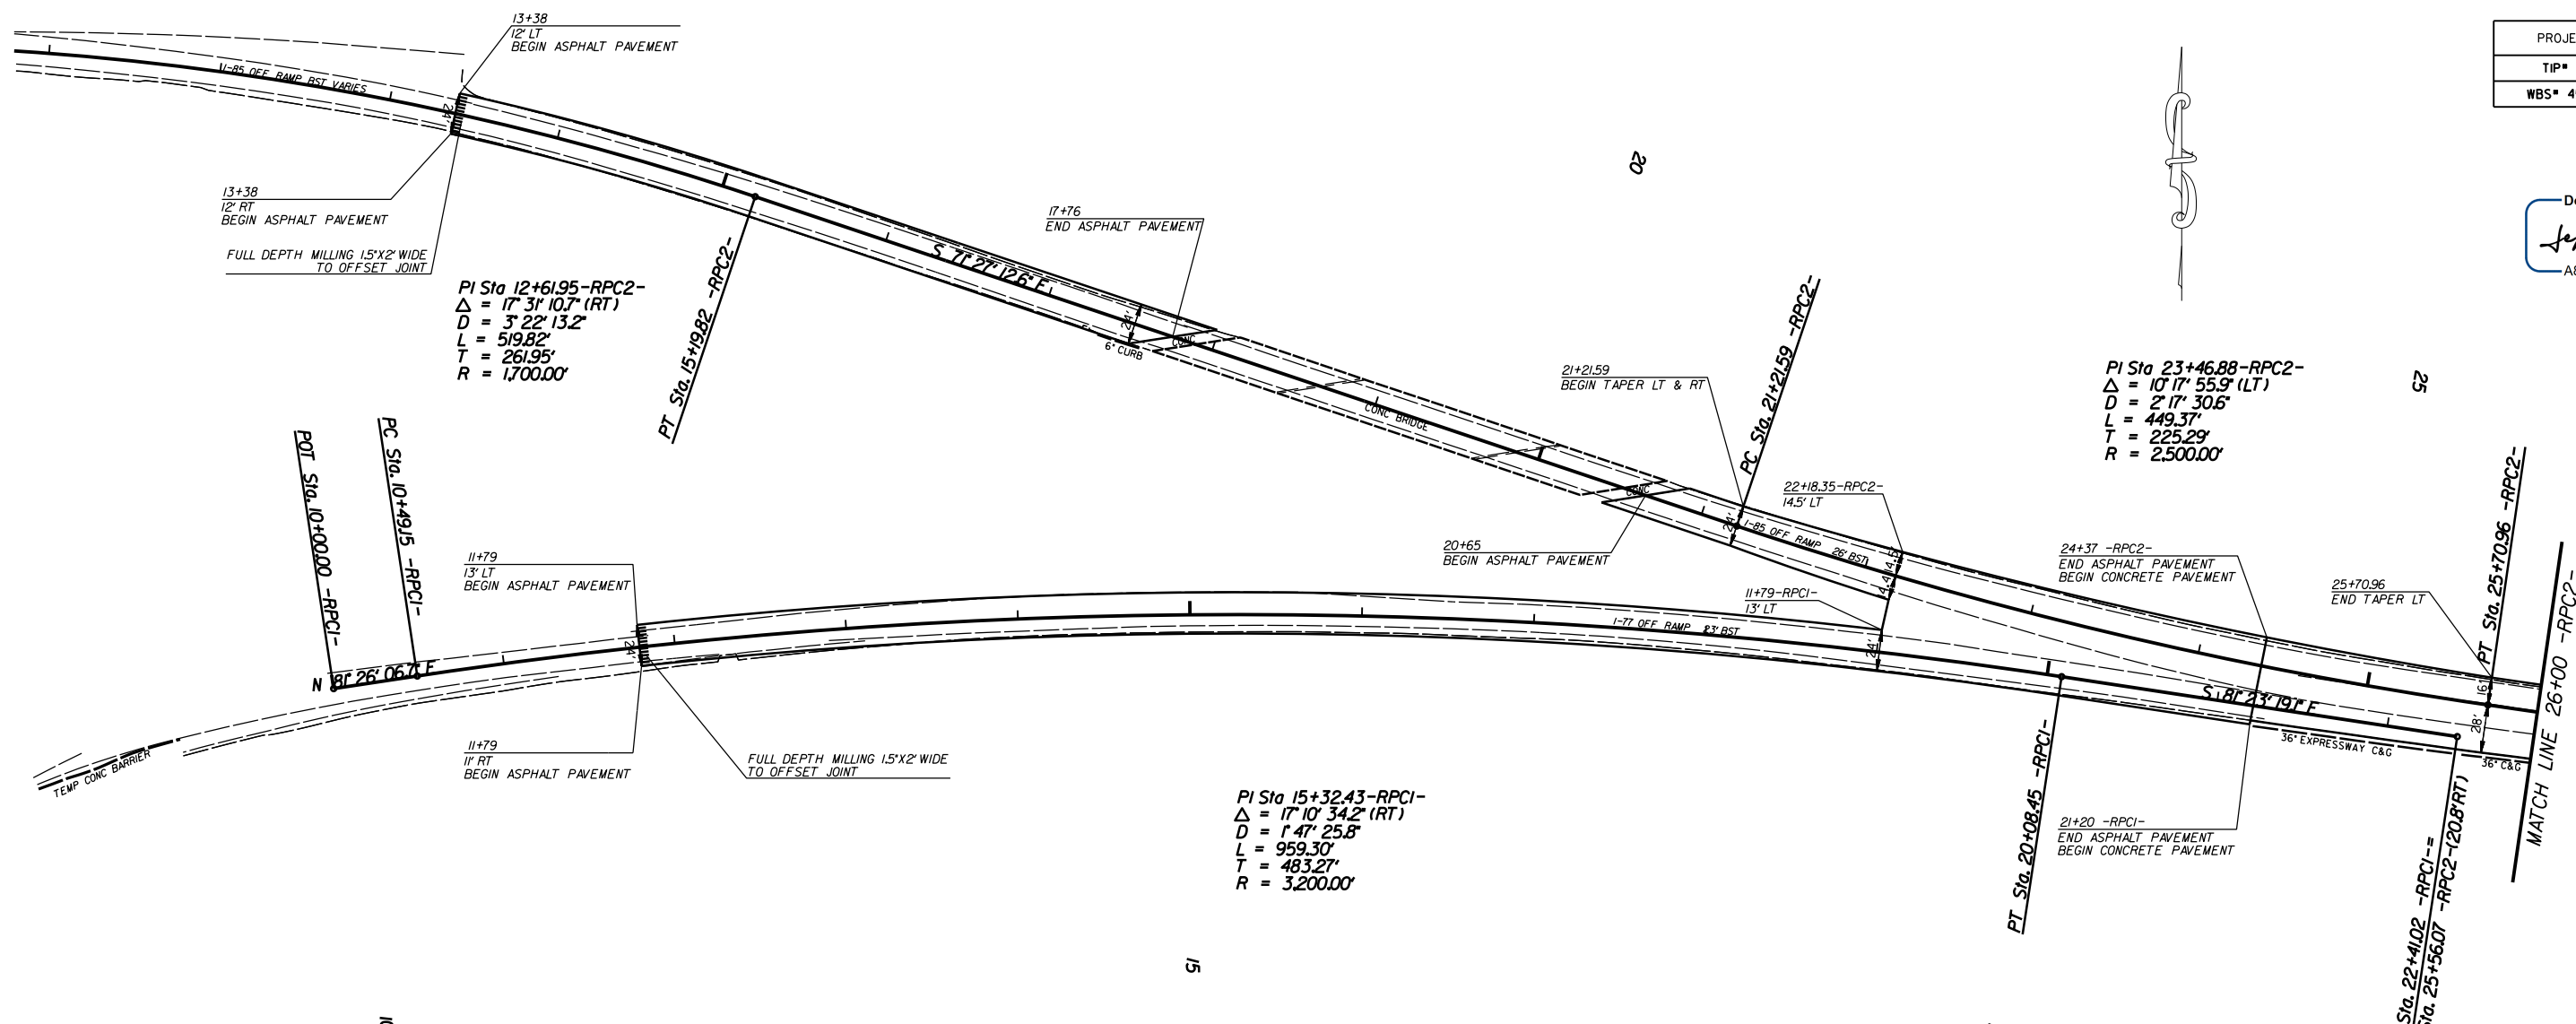

I-85 PAVEMENT PRESERVATION
MECKLENBURG COUNTY

SCALE	1"=50'
DATE	1-2020
DWG. BY	TBL
DESIGN BY	TBL
APPROVED	JHE

REVISIONS