


STATE	PROJECT NO.	SHEET NO.	TOTAL SHEETS
N.C.	I-5905	7	
WBS NO.		45888.3.GV1	

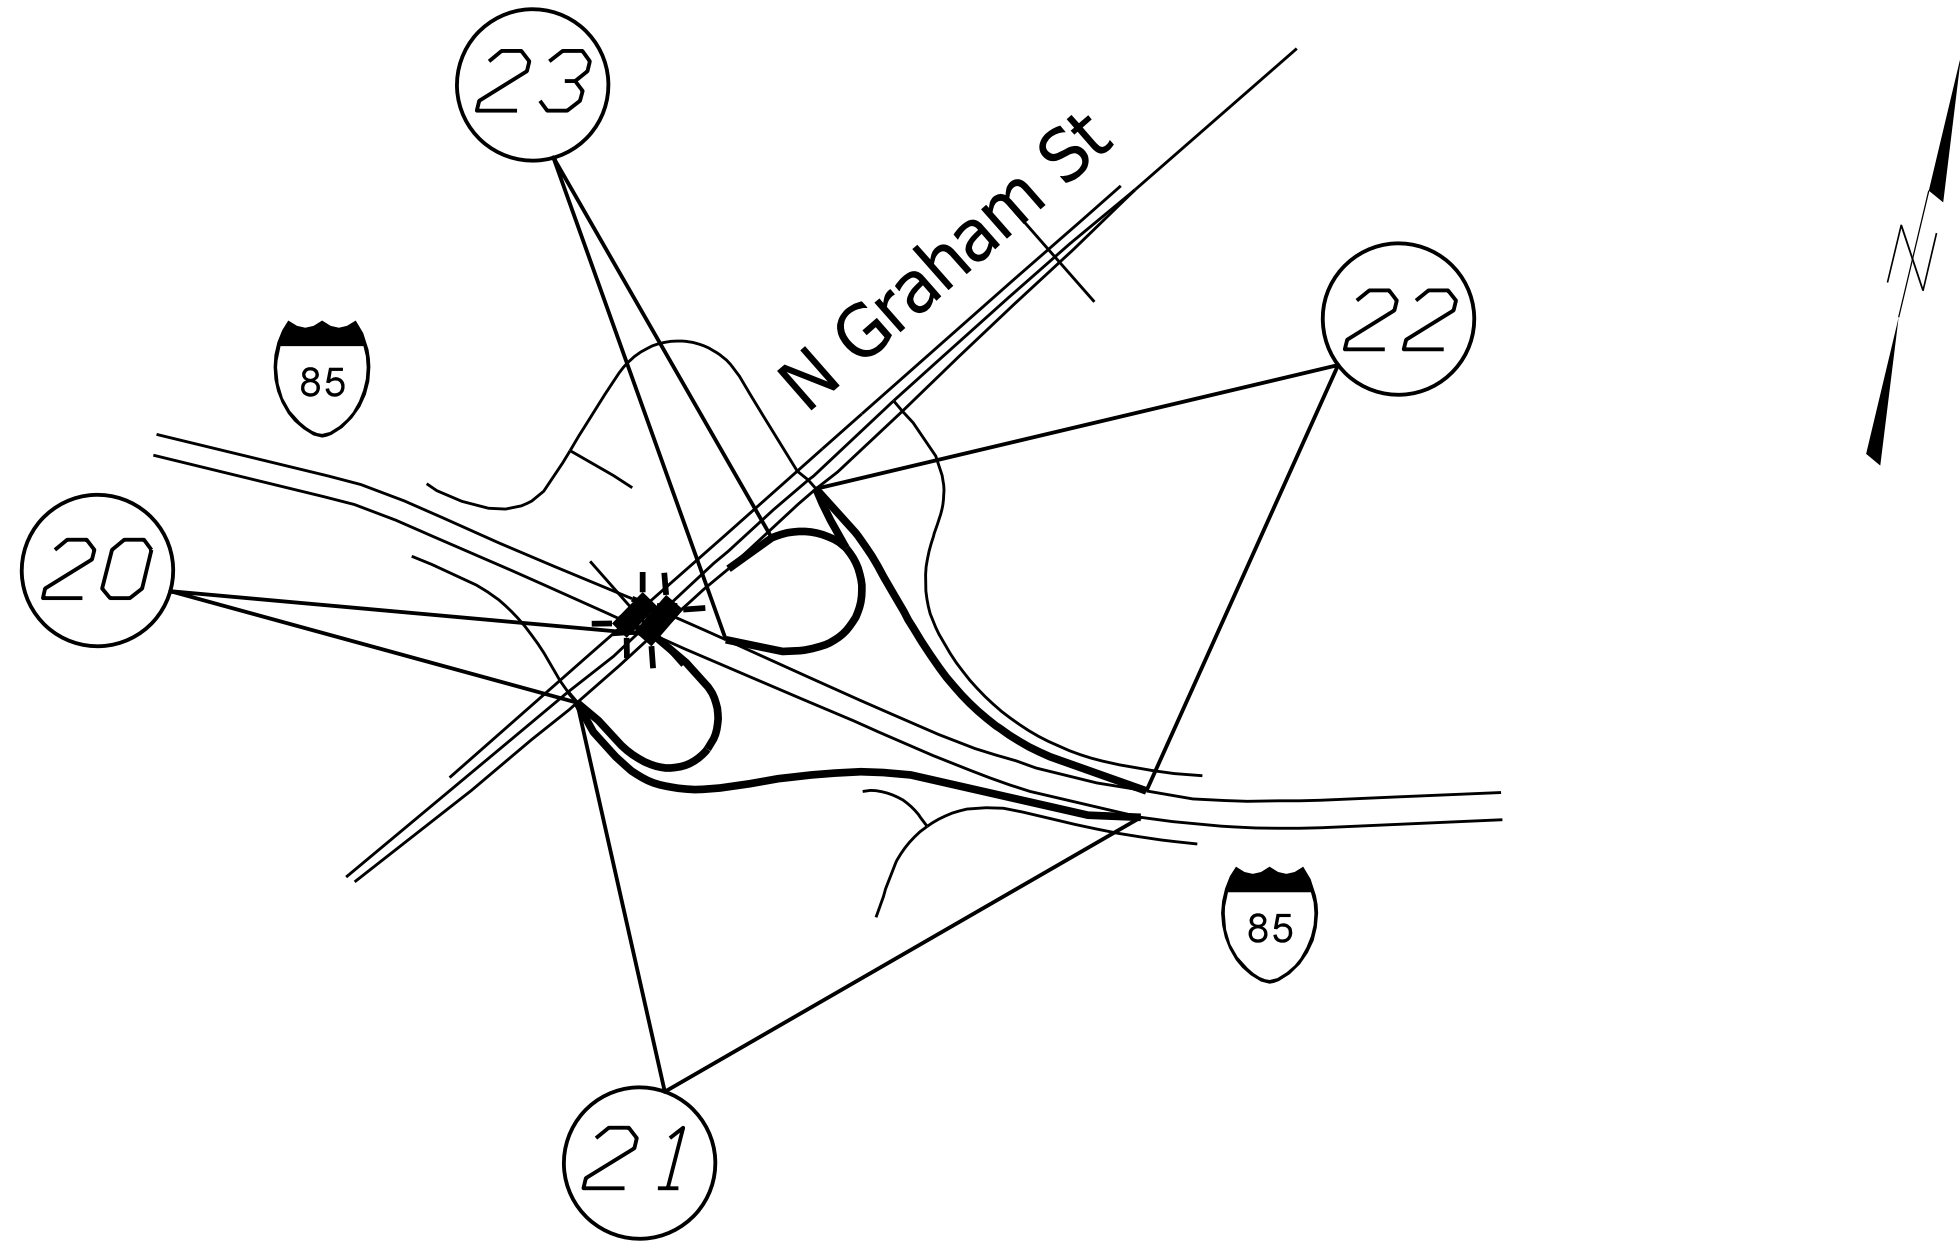

MAPS

DESCRIPTION

- # 20 NB LOOP OFF RAMP
- # 21 NB ON RAMP
- # 22 SB OFF RAMP
- # 23 SB LOOP ON RAMP

FROM PHYSICAL GORE TO TOP OF LOOP RAMP AT N. GRAHAM ST.

FROM TOP OF RAMP AT N. GRAHAM ST. TO PHYSICAL GORE

FROM PHYSICAL GORE TO TOP OF RAMP AT N. GRAHAM ST.

FROM TOP OF LOOP RAMP AT N. GRAHAM ST. TO PHYSICAL GORE

I-5905 I-85 PAVEMENT PRESERVATION MECKLENBURG COUNTY		
SCALE	-RA-	
DATE	3/19	
DWG. BY	JME	
DESIGN BY	JME	
APPROVED		
		REVISIONS