

PAVEMENT MARKING SCHEDULE

THERMOPLASTIC MARKING LINES

- TA - WHITE EDGELINE (4',.90 MIL)
- TB - YELLOW EDGELINE (4',.90 MIL)
- TC - 10FT. WHITE SKIP (4',.90 MIL)
- TD - 3FT.-9FT./SP WHITE MINISKIP (4',.90 MIL)
- TE - WHITE SOLID LANE LINE (4',.90 MIL)
- TF - 10FT. YELLOW SKIP (4',.90 MIL)
- TH - YELLOW SINGLE CENTER (4',.90 MIL)
- TJ - YELLOW DOUBLE CENTER (4',.90 MIL)
- TK - 10FT. WHITE SKIP (6',.90 MIL)
- TL - 3FT.-9FT./SP WHITE MINISKIP (6',.90 MIL)
- TM - WHITE SOLID LANE LINE (6',.90 MIL)
- TN - 10FT. YELLOW SKIP (6',.90 MIL)
- TO - WHITE GORELINE (8',.90 MIL)
- TP - WHITE DIAGONAL (8',.90 MIL)
- TQ - YELLOW DIAGONAL (8',.90 MIL)
- TR - WHITE CROSSWALK LINE (8',.90 MIL)
- TS - WHITE SOLID LANE LINE (8',.90 MIL)
- TT - WHITE GORELINE (12',.90 MIL)
- TU - WHITE DIAGONAL (12',.90 MIL)
- TV - YELLOW DIAGONAL (12',.90 MIL)
- TI - WHITE LINE, RR X (16',.90 MIL)
- T2 - WHITE STOPBAR (24',.90 MIL)
- T3 - WHITE CROSSWALK LINE (24',.90 MIL)
- T4 - WHITE RUMBLE STRIP (4',.240 MIL)
- T5 - YELLOW RUMBLE STRIP (4',.240 MIL)
- T6 - WHITE EDGELINE (6',.90 MIL)
- T7 - YELLOW EDGELINE (6',.90 MIL)
- T8 - 2FT.-6FT./SP WHITE MINISKIP (4',.90 MIL)
- T9 - 2FT.-6FT./SP YELLOW MINISKIP (4',.90 MIL)
- T10 - 3FT.-3FT./SP WHITE MINISKIP (12',.90 MIL)
- T11 - 2FT.-6FT./SP WHITE MINISKIP (6',.90 MIL)
- T12 - 2FT.-6FT./SP YELLOW MINISKIP (6',.90 MIL)
- T13 - 3FT.-9FT./SP WHITE MINISKIP (8',.90 MIL)
- T14 - 3FT.-9FT./SP WHITE MINISKIP (12',.90 MIL)
- T15 - YELLOW SINGLE CENTER (6',.90 MIL)
- T16 - YELLOW DOUBLE CENTER (6',.90 MIL)
- T17 - 3FT.-3FT./SP WHITE MINISKIP ENTRANCE LINE (8',.90 MIL)

THERMOPLASTIC MARKING SYMBOLS


- UA - LEFT TURN ARROW (90 MIL)
- UB - RIGHT TURN ARROW (90 MIL)
- UC - STRAIGHT ARROW (90 MIL)
- UD - COMBO. LEFT/STRAIGHT ARROW (90 MIL)
- UE - COMBO. RIGHT/STRAIGHT ARROW (90 MIL)
- UF - COMBO. LEFT/RIGHT ARROW (90 MIL)
- UG - COMBO. LEFT/RIGHT/STRAIGHT ARROW (90 MIL)
- UH - HANDICAP PARKING (90 MIL)
- UI - ALPHANUMERIC CHAR. (90 MIL)
- UJ - BICYCLE SYMBOL (90 MIL)
- UK - BICYCLE STRAIGHT ARROW (90 MIL)
- UL - BICYCLE CHAR. (90 MIL)
- UM - 12" YIELD LINE TRIANGLE (90 MIL)
- UN - 24" YIELD LINE TRIANGLE (90 MIL)
- UO - BICYCLE LEFT ARROW (90 MIL)
- UP - MERGE ARROW (90 MIL)
- UR - RAMP ARROW SYMBOL (90 MIL)
- US - SHARROW (90 MIL)
- UT - BICYCLE LOOP DETECTOR (90 MIL)
- UV - U-TURN ARROW (90 MIL)
- UU - FISH-HOOK STRAIGHT ARROW (90 MIL)
- UV - FISH-HOOK LEFT/STRAIGHT ARROW (90 MIL)
- UW - FISH-HOOK RIGHT/STRAIGHT ARROW (90 MIL)
- UX - FISH-HOOK LEFT/RIGHT ARROW (90 MIL)
- UY - FISH-HOOK LEFT/RIGHT/STRAIGHT ARROW (90 MIL)
- UZ - FISH-HOOK W/CIRCLE STRAIGHT ARROW (90 MIL)
- YA - FISH-HOOK W/CIRCLE LEFT ARROW (90 MIL)
- YB - FISH-HOOK W/CIRCLE LEFT/STRAIGHT ARROW (90 MIL)
- YC - FISH-HOOK W/CIRCLE LEFT/RIGHT/STRAIGHT ARROW (90 MIL)
- YD - COMBO. LEFT/U-TURN ARROW (90 MIL)
- MA - PERMANENT RAISED MARKER (YELLOW & YELLOW)
- MB - PERMANENT RAISED MARKER (CRYSTAL & RED)
- MC - PERMANENT RAISED MARKER (YELLOW & RED)
- MD - PERMANENT RAISED MARKER (YELLOW)
- ME - SNOWPLOWABLE MARKER (YELLOW & YELLOW)
- MF - SNOWPLOWABLE MARKER (CRYSTAL & RED)
- MG - SNOWPLOWABLE MARKER (YELLOW & RED)
- ML - PERMANENT RAISED MARKER (CRYSTAL & CRYSTAL)
- MO - SNOWPLOWABLE MARKER (CRYSTAL & CRYSTAL)

PROJECT NO.	SHEET NO.
TIP# I-5905	PMP-2
WBS# 45888.3.GVI	

ROADWAY DESIGN ENGINEER

Seal: *Jeff S. ...*

2/27/2020

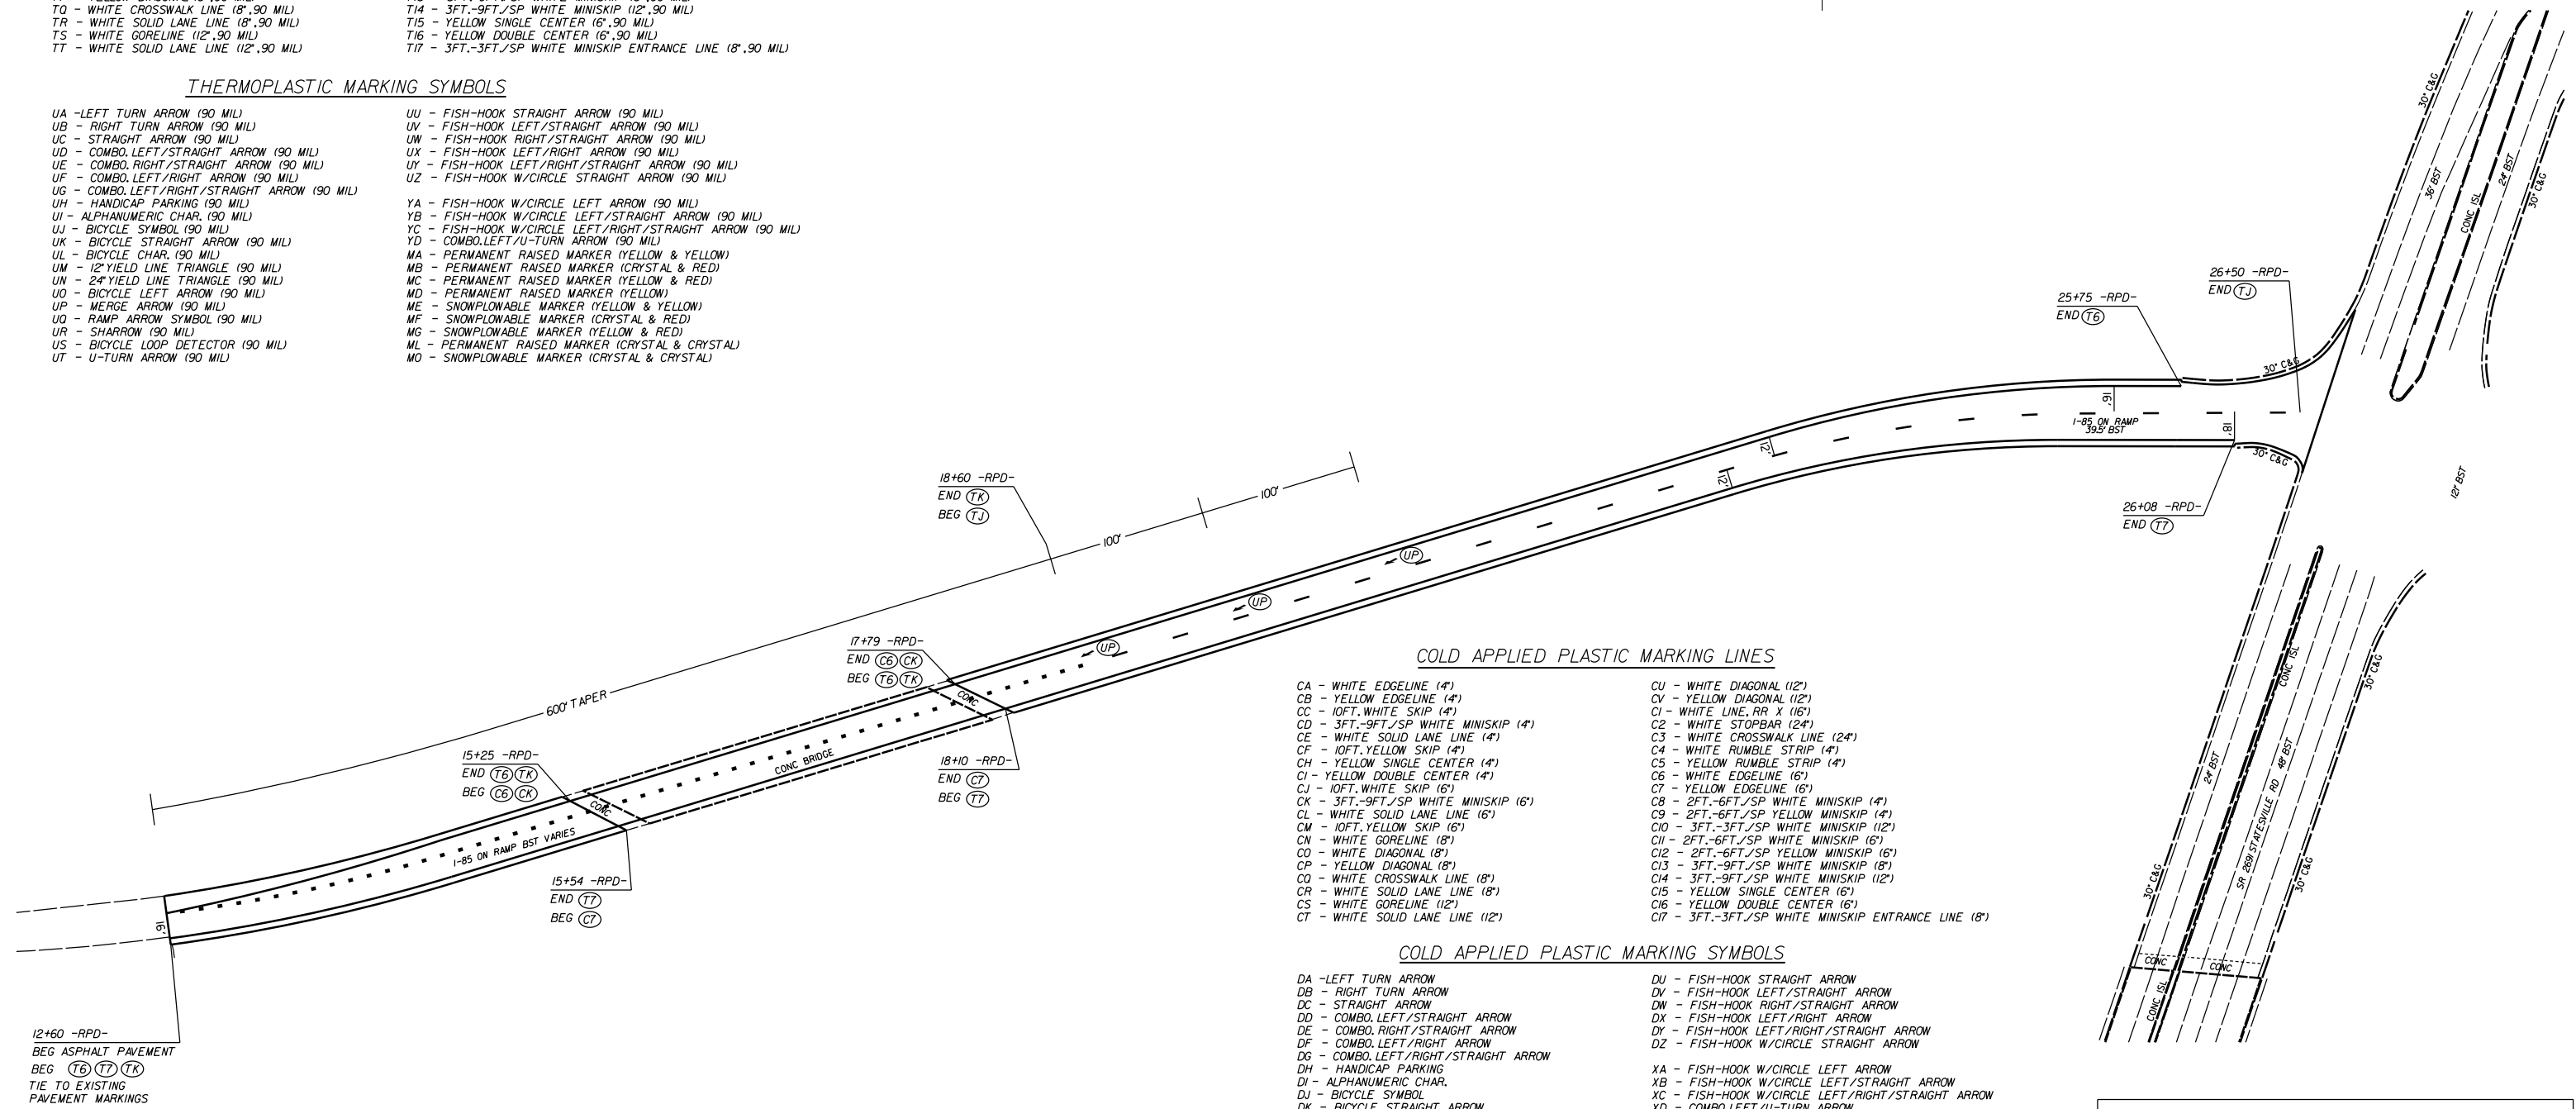

COLD APPLIED PLASTIC MARKING LINES

- CA - WHITE EDGELINE (4')
- CB - YELLOW EDGELINE (4')
- CC - 10FT. WHITE SKIP (4')
- CD - 3FT.-9FT./SP WHITE MINISKIP (4')
- CE - WHITE SOLID LANE LINE (4')
- CF - 10FT. YELLOW SKIP (4')
- CH - YELLOW SINGLE CENTER (4')
- CI - YELLOW DOUBLE CENTER (4')
- CJ - 10FT. WHITE SKIP (6')
- CK - 3FT.-9FT./SP WHITE MINISKIP (6')
- CL - WHITE SOLID LANE LINE (6')
- CM - 10FT. YELLOW SKIP (6')
- CN - WHITE GORELINE (8')
- CO - WHITE DIAGONAL (8')
- CP - YELLOW DIAGONAL (8')
- CQ - WHITE CROSSWALK LINE (8')
- CR - WHITE SOLID LANE LINE (8')
- CS - WHITE GORELINE (12')
- CT - WHITE SOLID LANE LINE (12')
- CU - WHITE DIAGONAL (12')
- CV - YELLOW DIAGONAL (12')
- CI - WHITE LINE, RR X (16')
- C2 - WHITE STOPBAR (24')
- C3 - WHITE CROSSWALK LINE (24')
- C4 - WHITE RUMBLE STRIP (4')
- C5 - YELLOW RUMBLE STRIP (4')
- C6 - WHITE EDGELINE (6')
- C7 - YELLOW EDGELINE (6')
- C8 - 2FT.-6FT./SP WHITE MINISKIP (4')
- C9 - 2FT.-6FT./SP YELLOW MINISKIP (4')
- C10 - 3FT.-3FT./SP WHITE MINISKIP (12')
- C11 - 2FT.-6FT./SP WHITE MINISKIP (6')
- C12 - 2FT.-6FT./SP YELLOW MINISKIP (6')
- C13 - 3FT.-9FT./SP WHITE MINISKIP (8')
- C14 - 3FT.-9FT./SP WHITE MINISKIP (12')
- C15 - YELLOW SINGLE CENTER (6')
- C16 - YELLOW DOUBLE CENTER (6')
- C17 - 3FT.-3FT./SP WHITE MINISKIP ENTRANCE LINE (8')

COLD APPLIED PLASTIC MARKING SYMBOLS

- DA - LEFT TURN ARROW
- DB - RIGHT TURN ARROW
- DC - STRAIGHT ARROW
- DD - COMBO. LEFT/STRAIGHT ARROW
- DE - COMBO. RIGHT/STRAIGHT ARROW
- DF - COMBO. LEFT/RIGHT ARROW
- DG - COMBO. LEFT/RIGHT/STRAIGHT ARROW
- DH - HANDICAP PARKING
- DI - ALPHANUMERIC CHAR.
- DJ - BICYCLE SYMBOL
- DK - BICYCLE STRAIGHT ARROW
- DL - BICYCLE CHAR.
- DM - 12" YIELD LINE TRIANGLE
- DN - 24" YIELD LINE TRIANGLE
- DO - BICYCLE LEFT ARROW
- DP - MERGE ARROW
- DQ - RAMP ARROW SYMBOL
- DR - SHARROW
- DS - BICYCLE LOOP DETECTOR
- DT - U-TURN ARROW
- DU - FISH-HOOK STRAIGHT ARROW
- DV - FISH-HOOK LEFT/STRAIGHT ARROW
- DW - FISH-HOOK RIGHT/STRAIGHT ARROW
- DX - FISH-HOOK LEFT/RIGHT ARROW
- DY - FISH-HOOK LEFT/RIGHT/STRAIGHT ARROW
- DZ - FISH-HOOK W/CIRCLE STRAIGHT ARROW
- XA - FISH-HOOK W/CIRCLE LEFT ARROW
- XB - FISH-HOOK W/CIRCLE LEFT/STRAIGHT ARROW
- XC - FISH-HOOK W/CIRCLE LEFT/RIGHT/STRAIGHT ARROW
- XD - COMBO. LEFT/U-TURN ARROW

NOTES:
 -USE TYPE 2 - PERMANENT HIGH PERFORMANCE TAPE (STANDARD 1205-6)
 -WHITE TAPE SHALL HAVE A CONTRASTING BLACK BORDER

I-85 PAVEMENT PRESERVATION
MECKLENBURG COUNTY

SCALE	1"=50'	REVISIONS
DATE	1-2020	
DWG. BY	TBL	
DESIGN BY	TBL	
APPROVED	JHE	