



SPLICE ENCLOSURE WITH STORAGE TYP. DETAIL

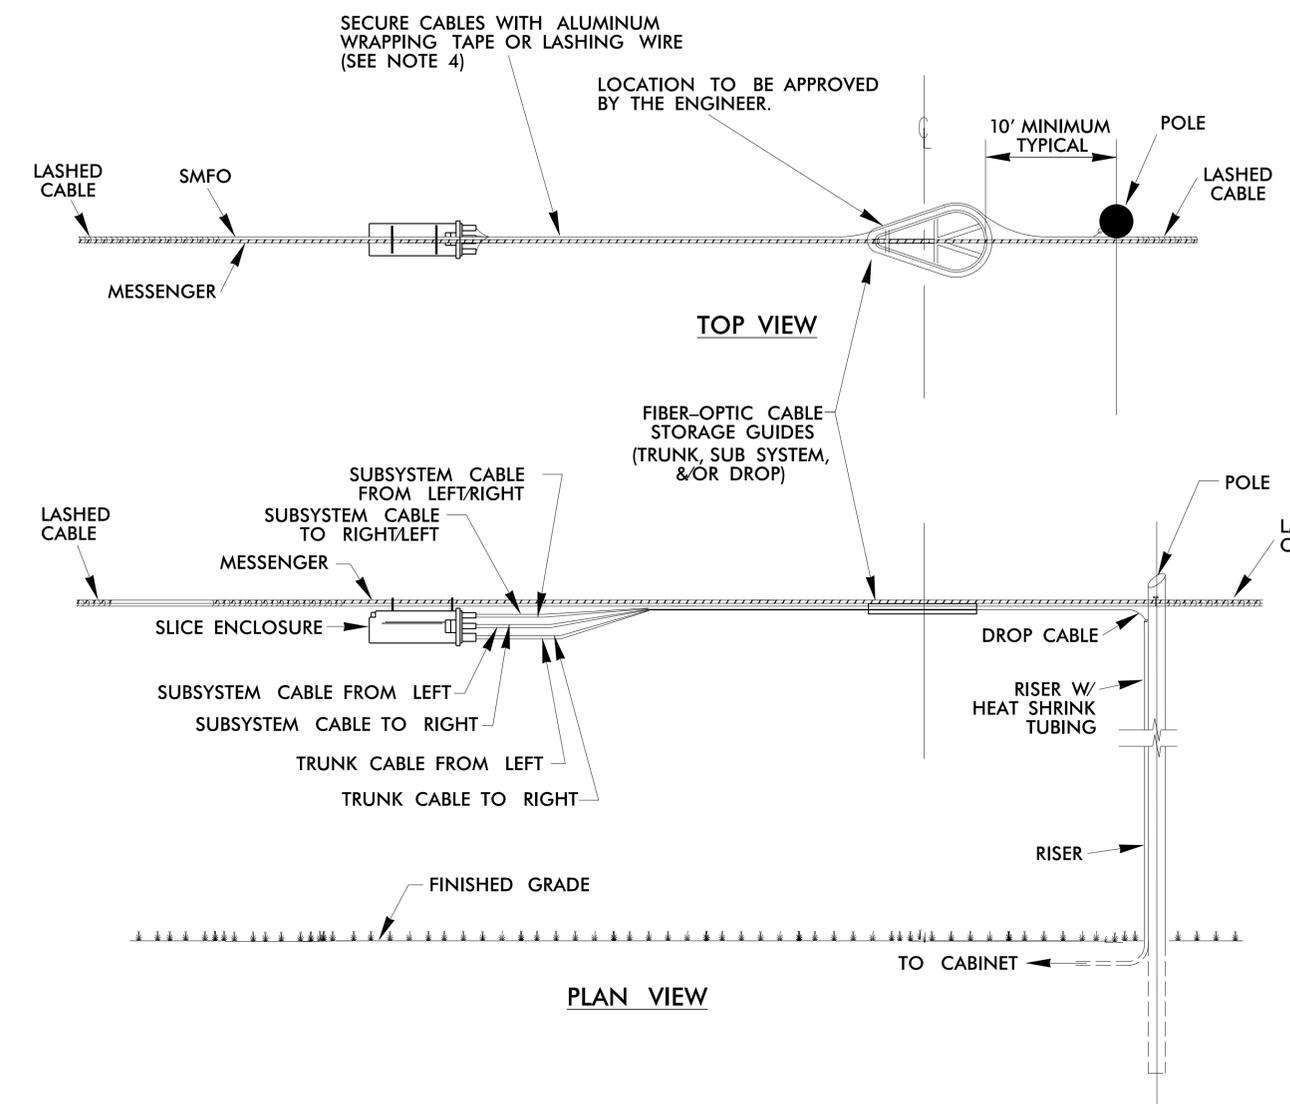


SPARE CABLE STORAGE TYP. DETAIL

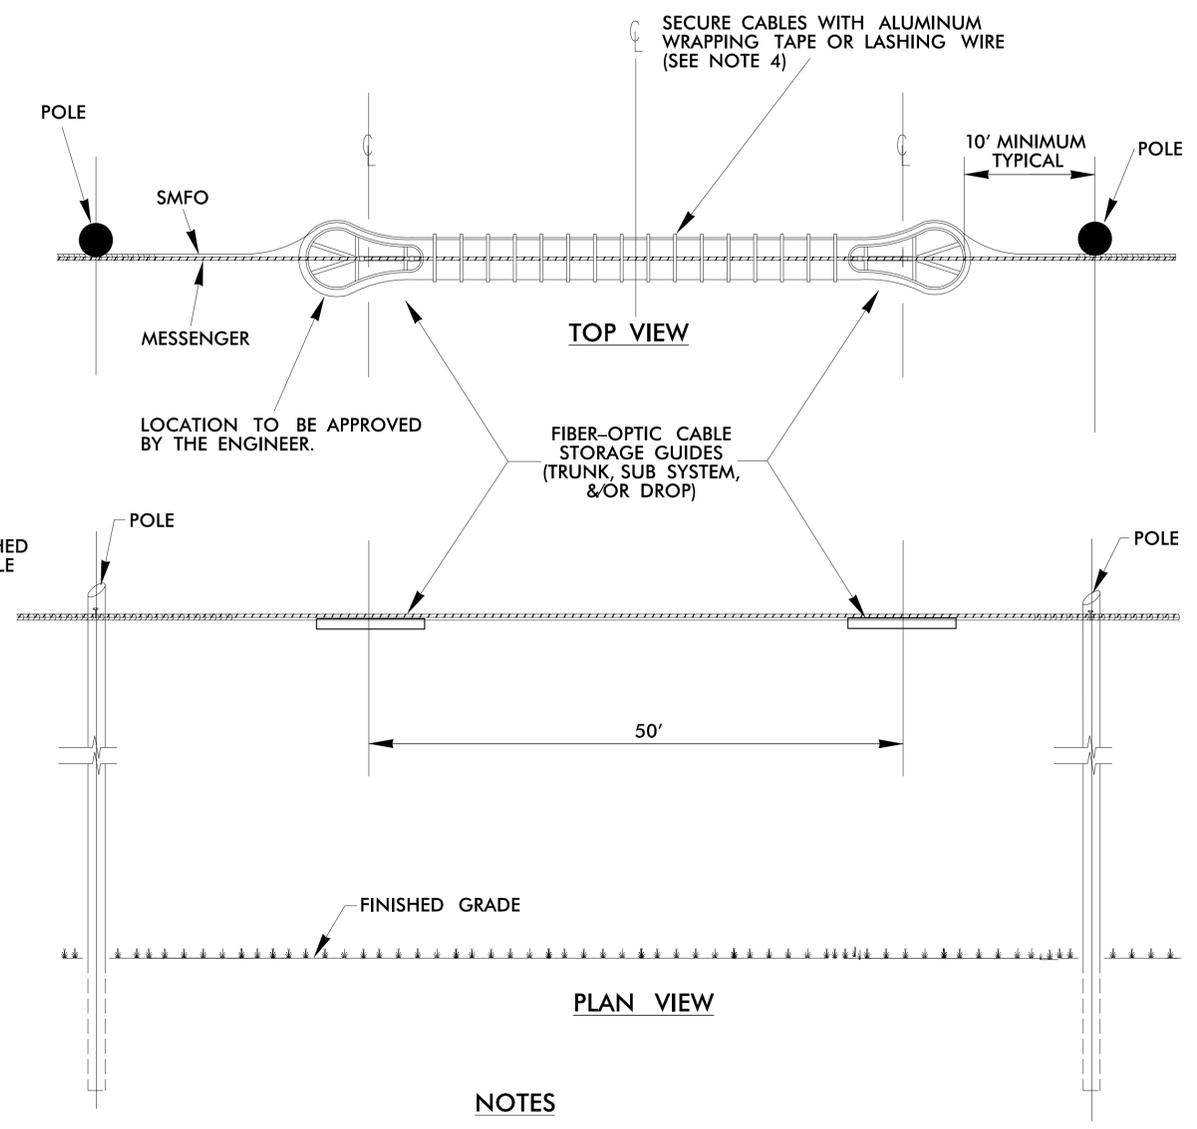

NOTES

1. SPARE FIBER-OPTIC CABLE SHALL NOT BE STORED OVER ROADWAYS OR DRIVEWAYS.
2. STORE 100' OF SPARE FIBER-OPTIC CABLE WHERE SHOWN ON PLANS.
3. FIBER-OPTIC CABLE STORAGE GUIDE MATERIAL AND SIZE SHALL BE AS INDICATED IN THE PROJECT SPECIAL PROVISIONS.
4. 0.05" THICK BY 0.3" WIDE ALUMINUM WRAPPING TAPE (FOUR TURNS MINIMUM) AT 6" ON CENTER OR .061" LASHING WIRE WITH ONE 360 DEGREE SPIRAL PER FOOT.
5. FOR SPLICE ENCLOSURES:
 - A) APPLY A HEAT SOURCE, AS RECOMMENDED BY THE MANUFACTURER, TO SHRINK THE HEAT SHRINKABLE TUBING TO PROVIDE A SECURE FIT AROUND THE CABLES AND PORTS.
 - B) PERFORM A PRESSURIZATION FLASH TEST UPON CONCLUSION OF THE SPLICING AND PRIOR TO THE FINAL PLACEMENT OF THE ENCLOSURE.

SPLICE ENCLOSURE DETAILS

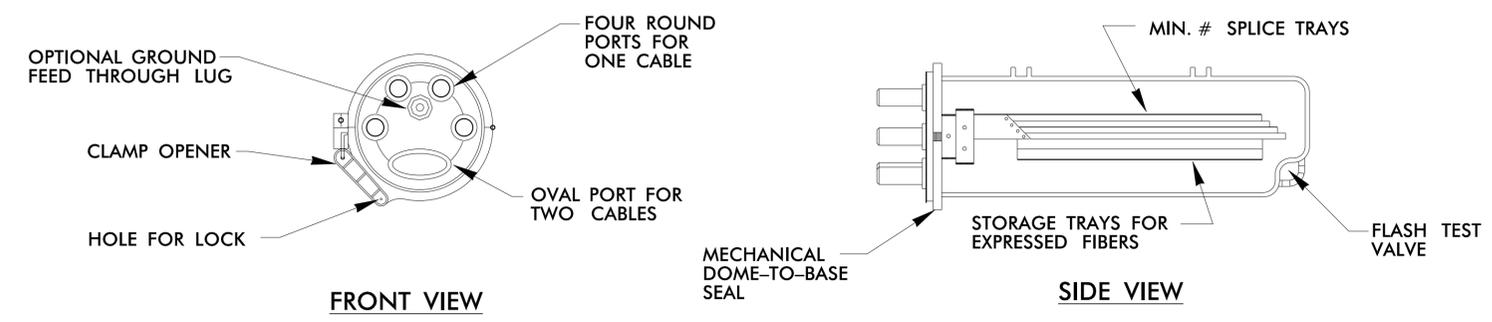

PLANS PREPARED BY:

DRMP
ENGINEERS • PLANNERS • SCIENTISTS

DRMP, INC.
8000 Regency Parkway, Suite 175
Cary, NC 27518
NC License No. C-2213 4919 650-1038

Prepared for the Offices of:		Elizabeth City Signal System	
Aerial Fiber-Optic Cable Storage & Splice Enclosures		Division 1 Pasquotank County Elizabeth City	
PLAN DATE: April 2018	REVIEWED BY: LM Moon	PREPARED BY: RD Lawton	
SCALE: N.T.S.	REVISIONS:	INIT.	DATE
		DocuSigned by: Lisa M. Moon 9/20/2018 DATE: _____ CADD Filename: _____	

DOCUMENT NOT CONSIDERED FINAL UNLESS ALL SIGNATURES COMPLETED