



NEW UNDERGROUND SPLICE ENCLOSURE
 US 17-158 (North Road St.) at Medical Dr.
 SIG. INV. # 01-0540

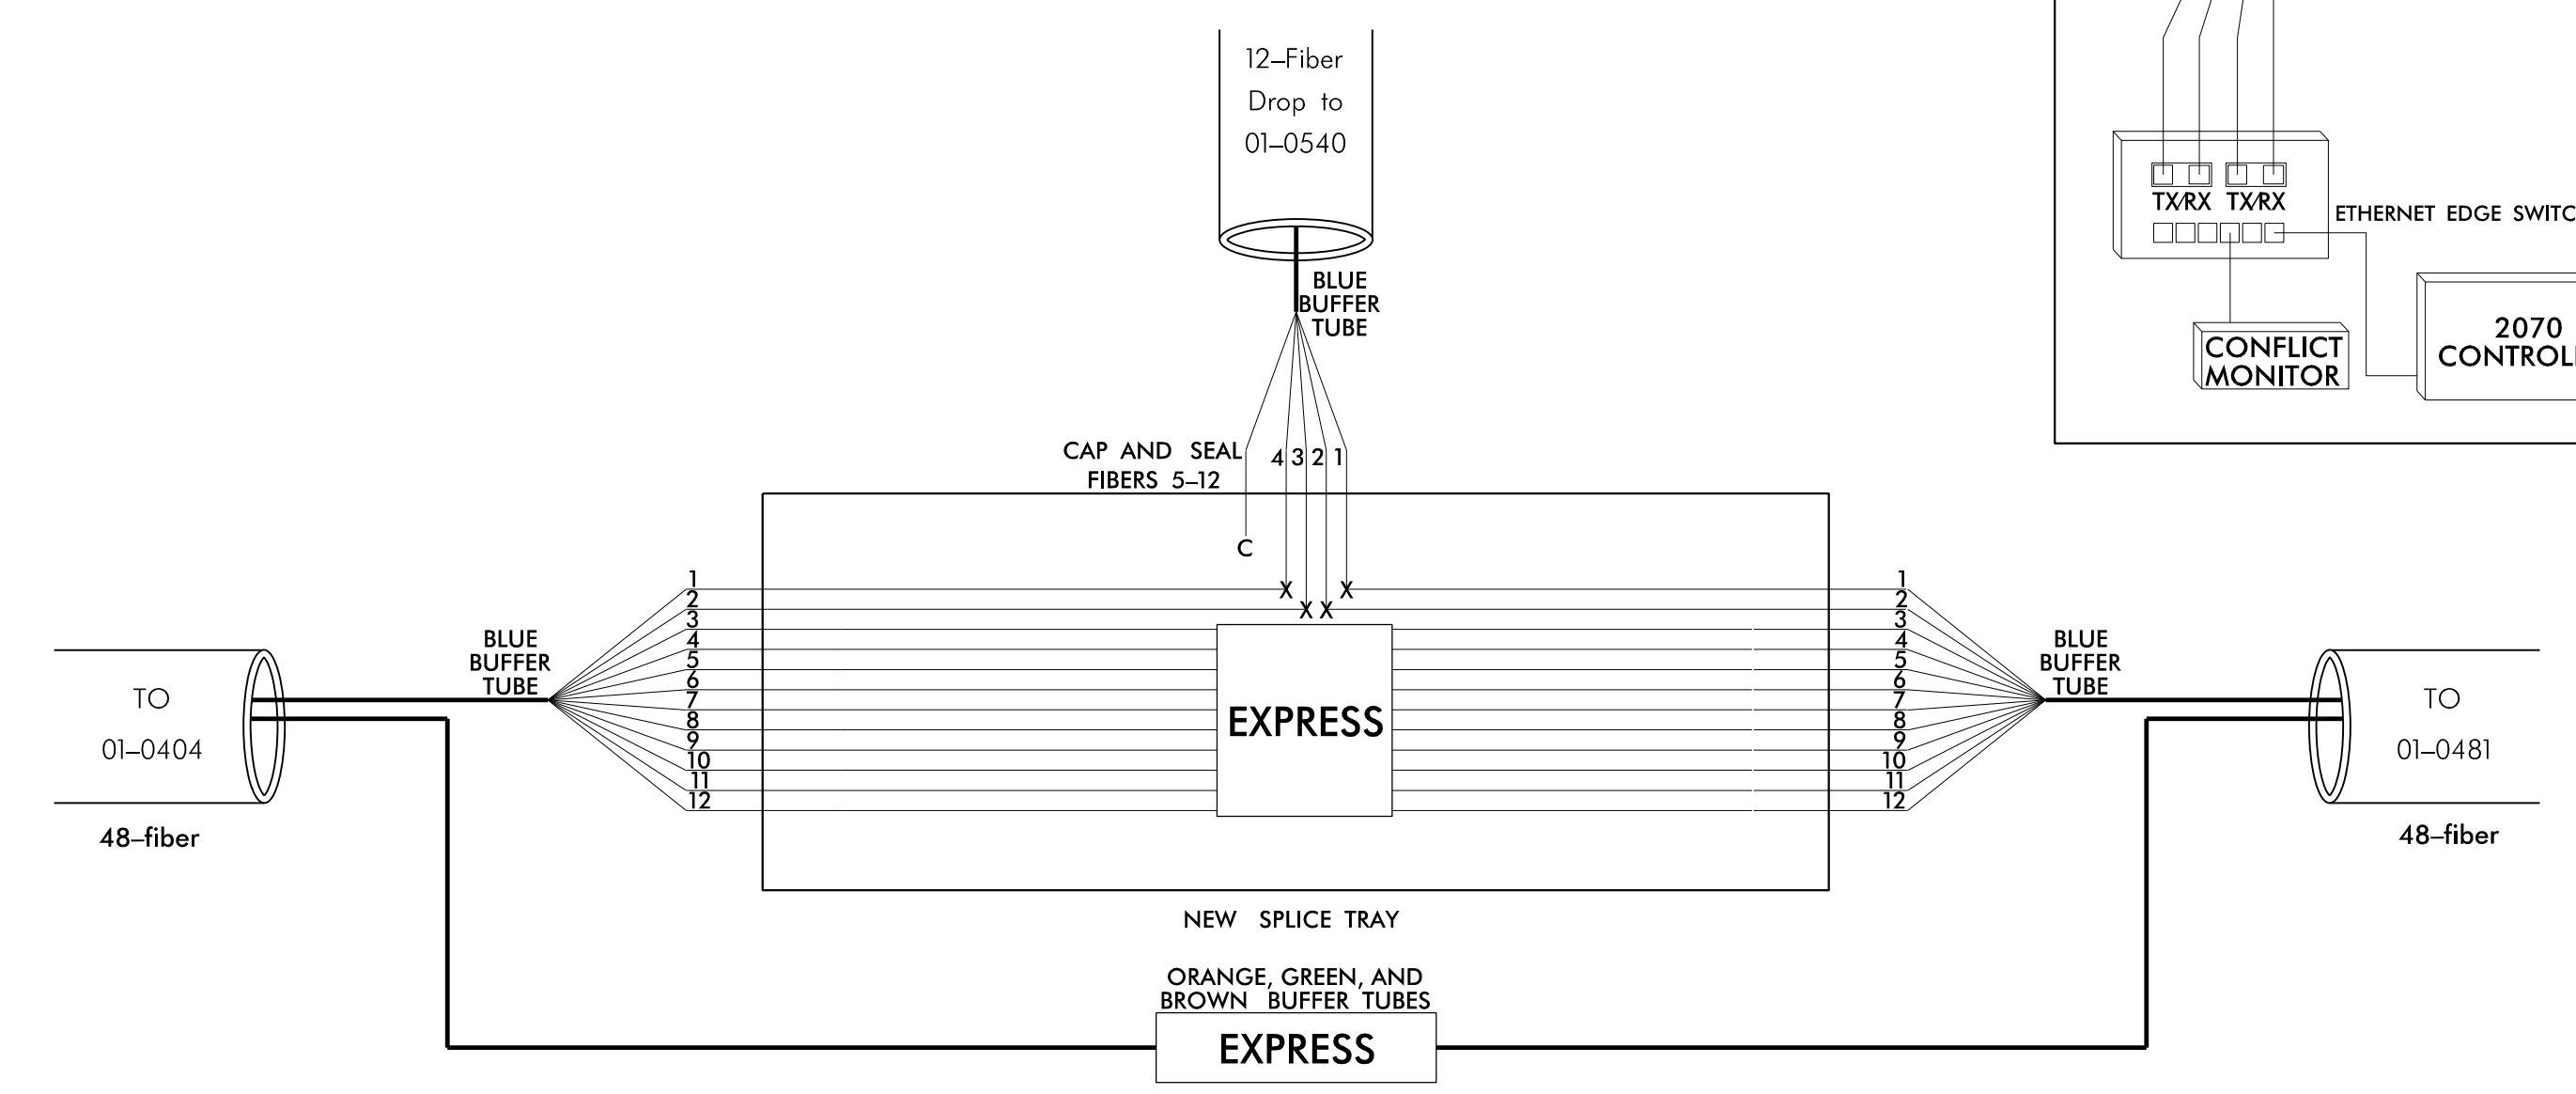

NEW AERIAL SPLICE ENCLOSURE
 US 17-158 (N. Road St.) at Albemarle
 Hospital Exit ECU School of Dental Medicine
 SIG. INV. # 01-0481

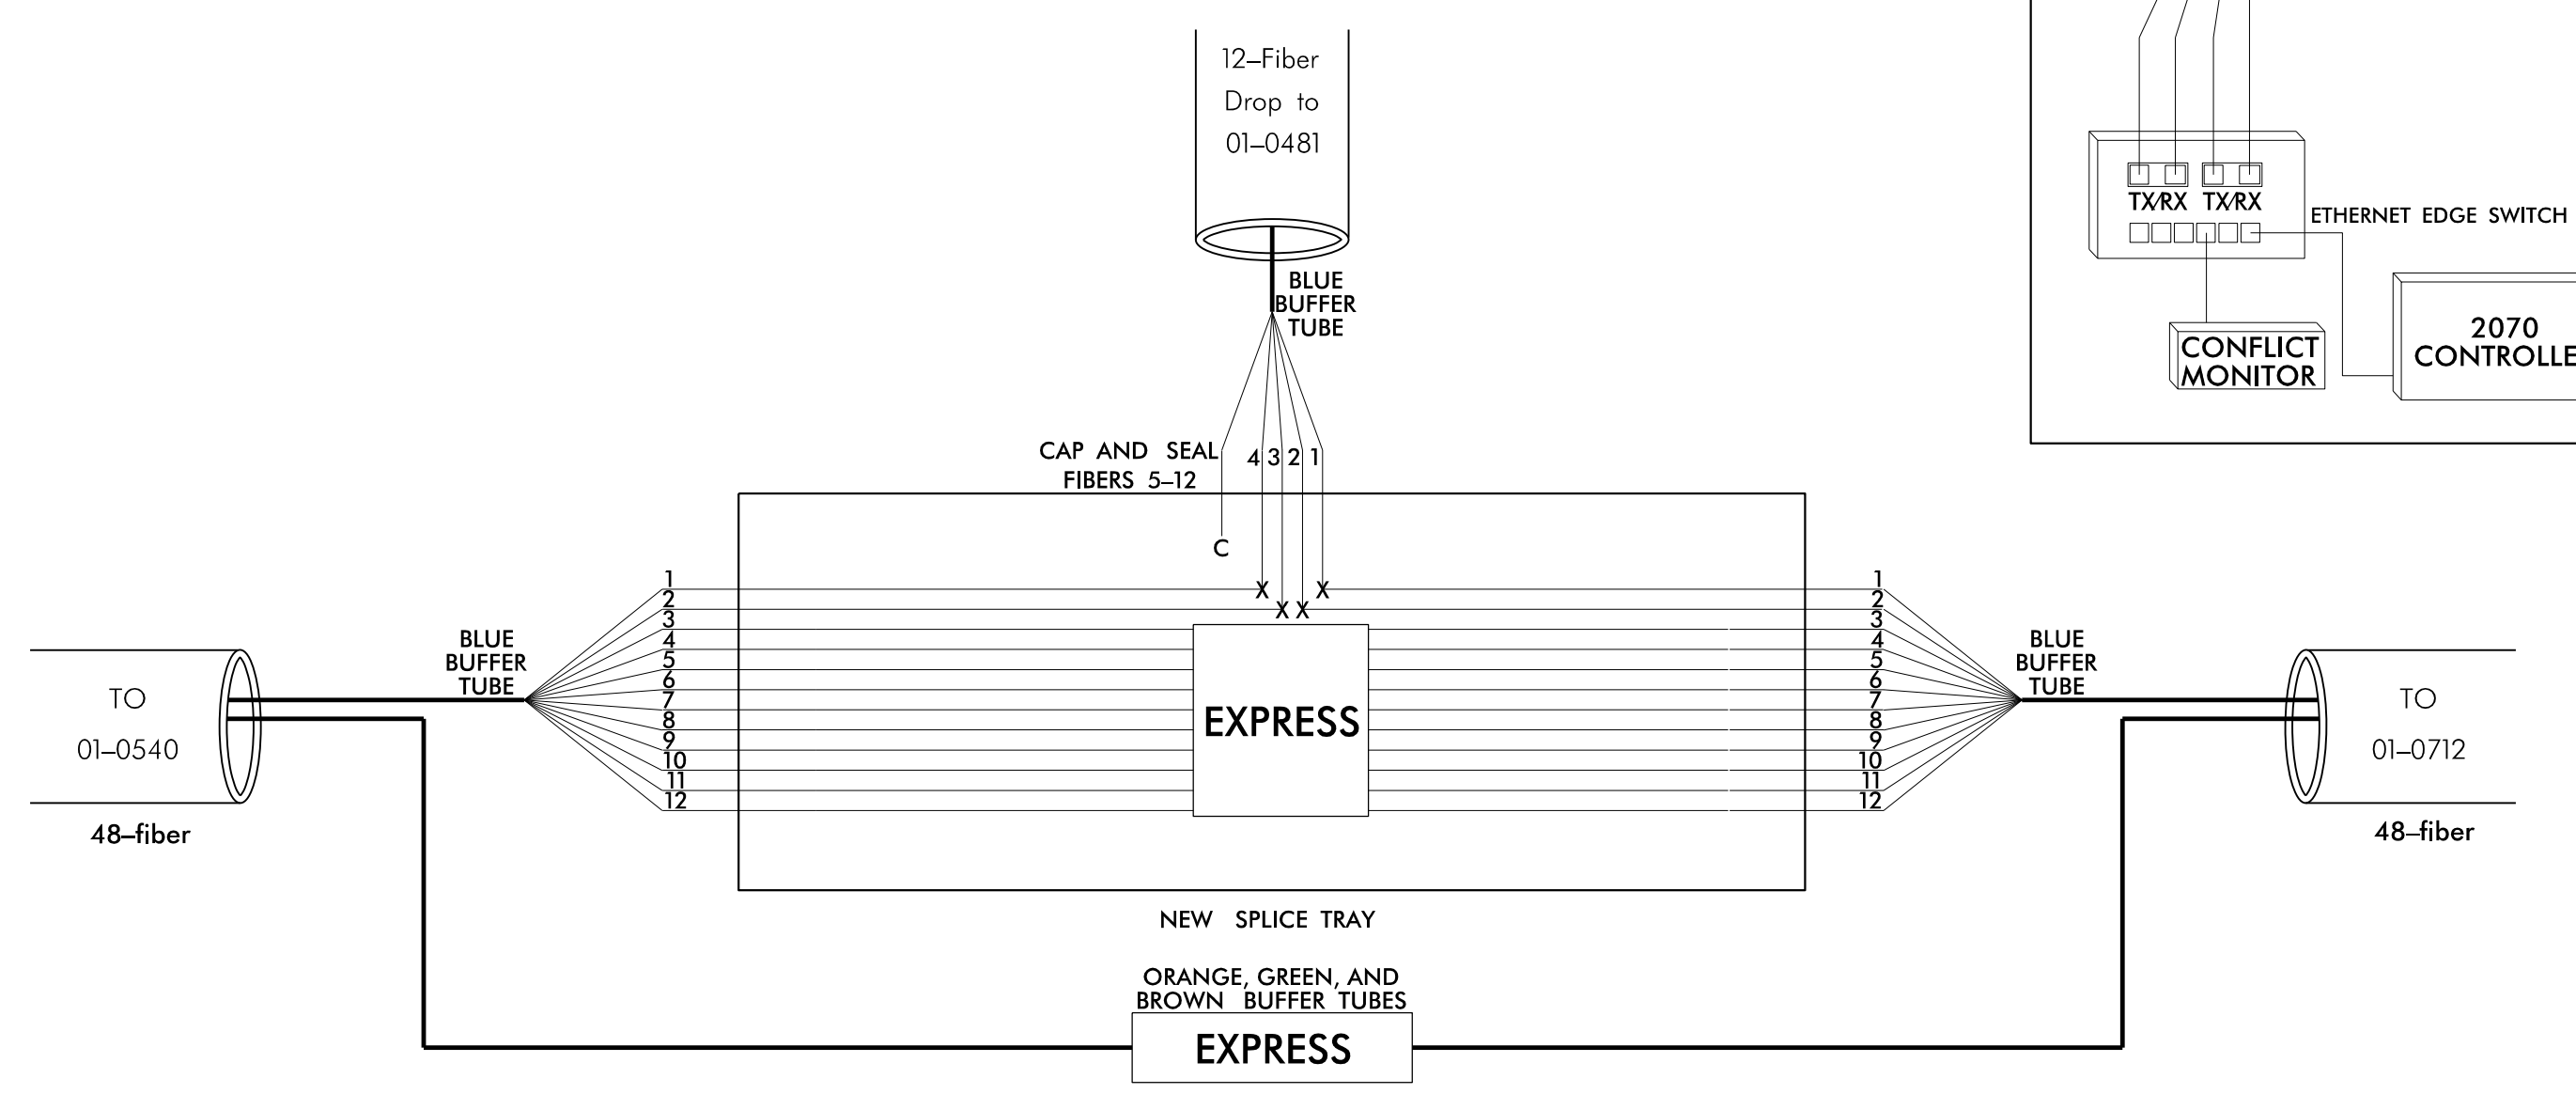

**DOCUMENT NOT CONSIDERED FINAL
 UNLESS ALL SIGNATURES COMPLETED**

Color Code		TIA/EIA 598-B	
BL	(1) Blue	RD	(7) Red
OR	(2) Orange	BK	(8) Black
GR	(3) Green	YL	(9) Yellow
BR	(4) Brown	VI	(10) Violet
SL	(5) Slate	RS	(11) Rose
WH	(6) White	AQ	(12) Aqua

LEGEND

X	= Fusion Splice Individual Fiber
C	= Cap and Seal
	= Express entire buffer tube/fibers through without cutting
	= Splice all fibers in buffer tube color to color

- NOTES**
- Unused fibers left coiled and stored in splice tray.
 - Unused buffer tubes left coiled and stored in splice enclosure.
 - Edge switch configurations are generic. Contractor is responsible for determining/ensuring the proper terminations.

Plans Prepared By:

DRMP
 8000 Regency Parkway, Suite 175
 Cary, NC 27518
 NC License No. C-2213 (919) 650-1038

Prepared for the Offices of:

750 N. Greenfield Pkwy., Garner, NC 27529

SCALE
N.T.S.

**Elizabeth City Signal System
 Fiber-Optic Splicing Details**

Division 1 Pasquotank County Elizabeth City

PLAN DATE: April 2018	REVIEWED BY: JE Beck
PREPARED BY: AJ Davis	REVIEWED BY: LM Moon

REVISIONS

NO.	DESCRIPTION	INIT.	DATE

SEAL

DocuSigned by:
 Lisa M. Moon 8/21/2018

CADD File Name: