



NEW UNDERGROUND SPLICE ENCLOSURE
 NC 334 (Halstead Blvd.) at Wal-mart
 Ent./Tanglewood Parkway South
 SIG. INV. # 01-0747

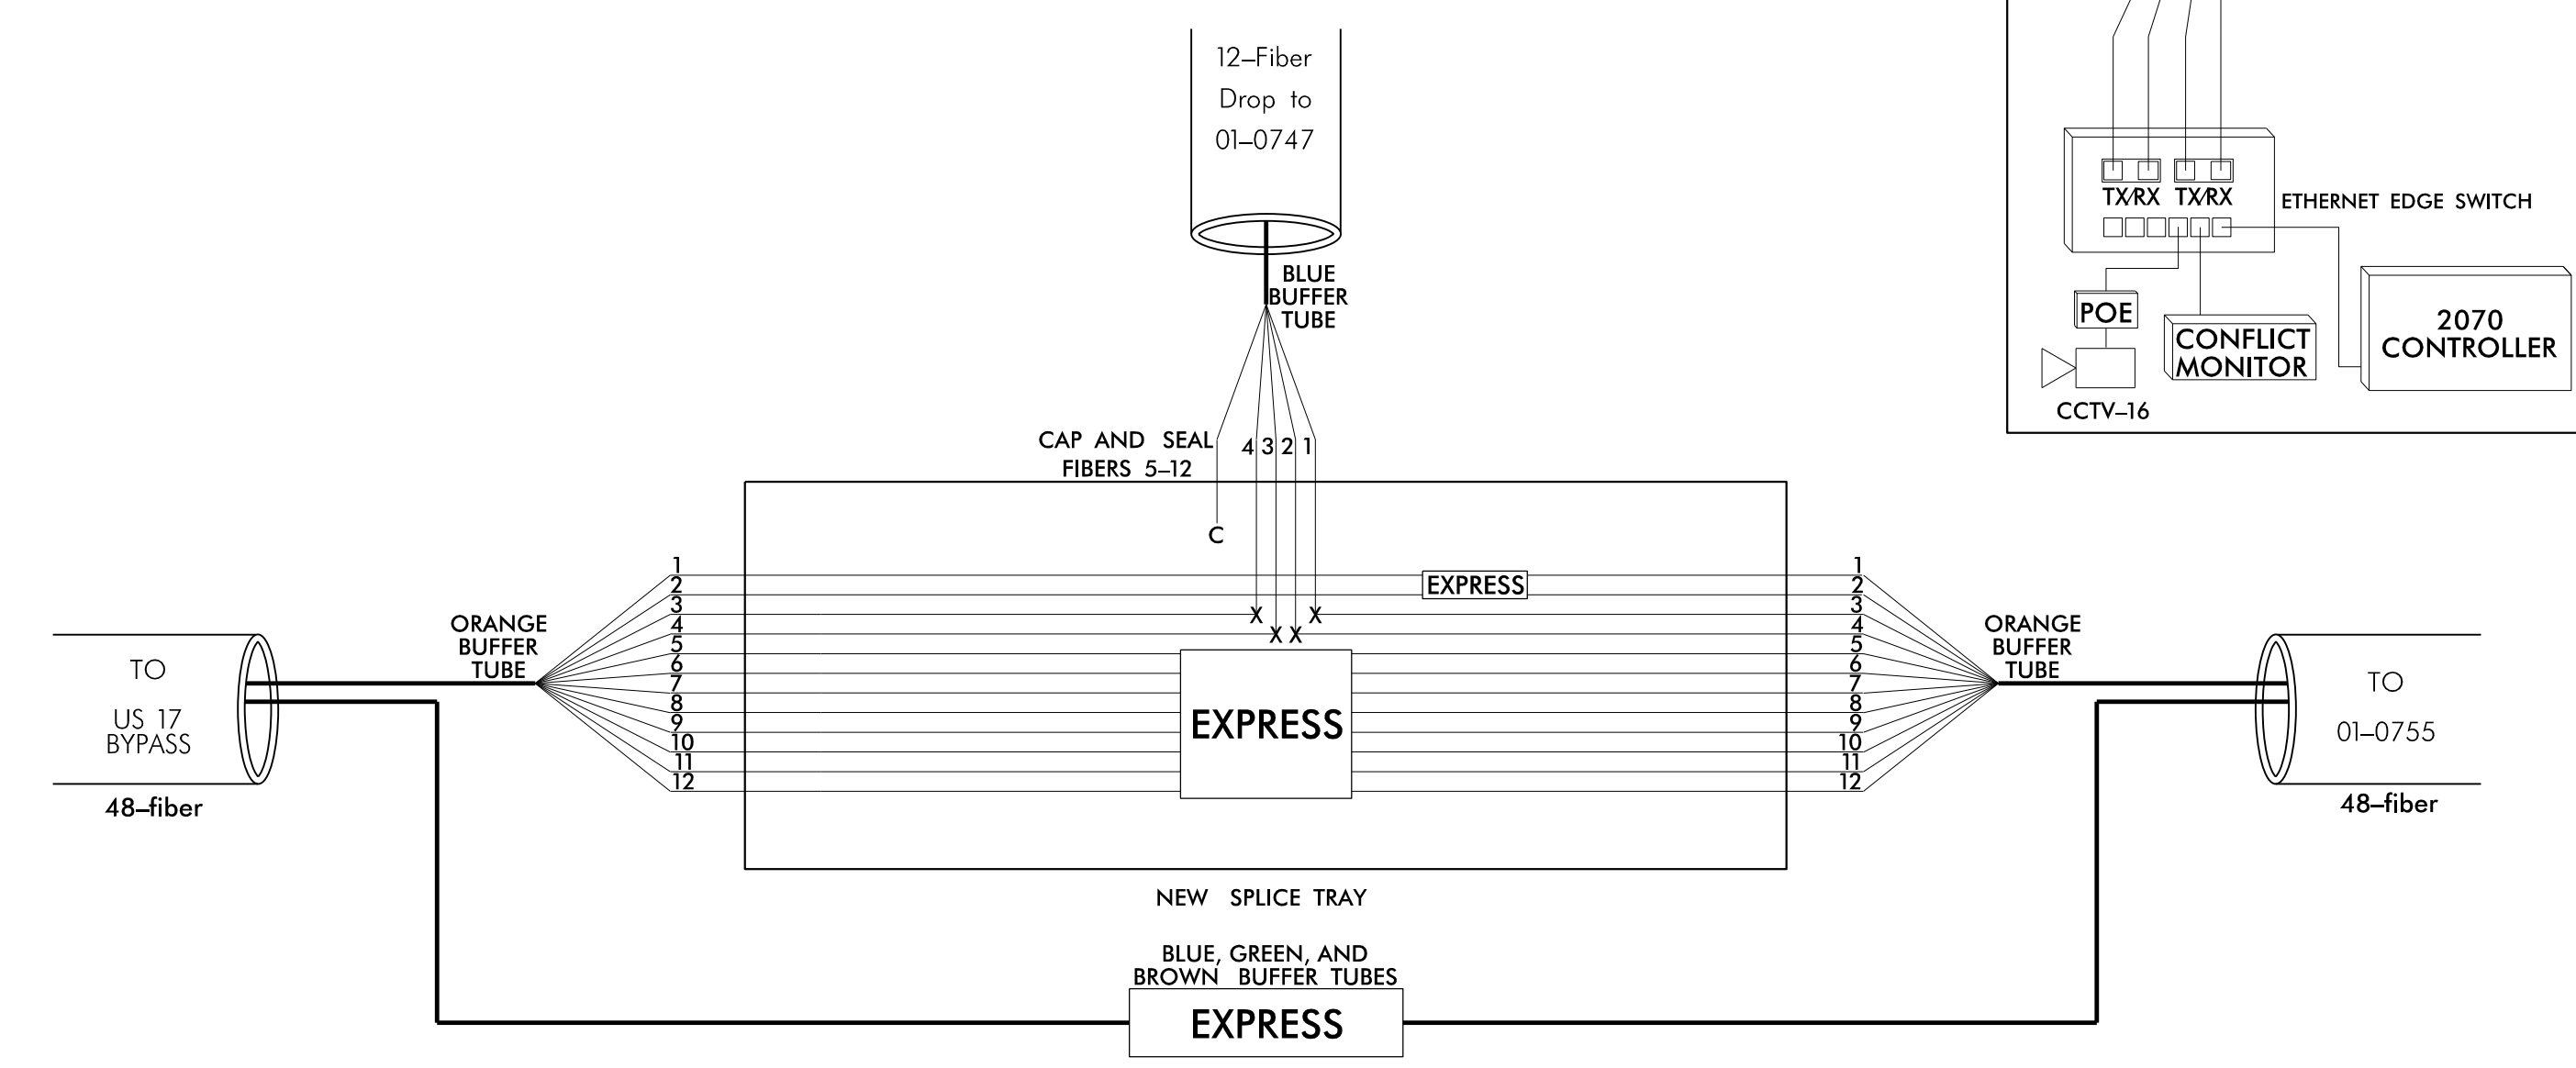

NEW UNDERGROUND SPLICE ENCLOSURE
 NC 344 (Halstead Exd.) at Mt. Everest
 WayMt. Everest Dr.
 SIG. INV. # 01-0755

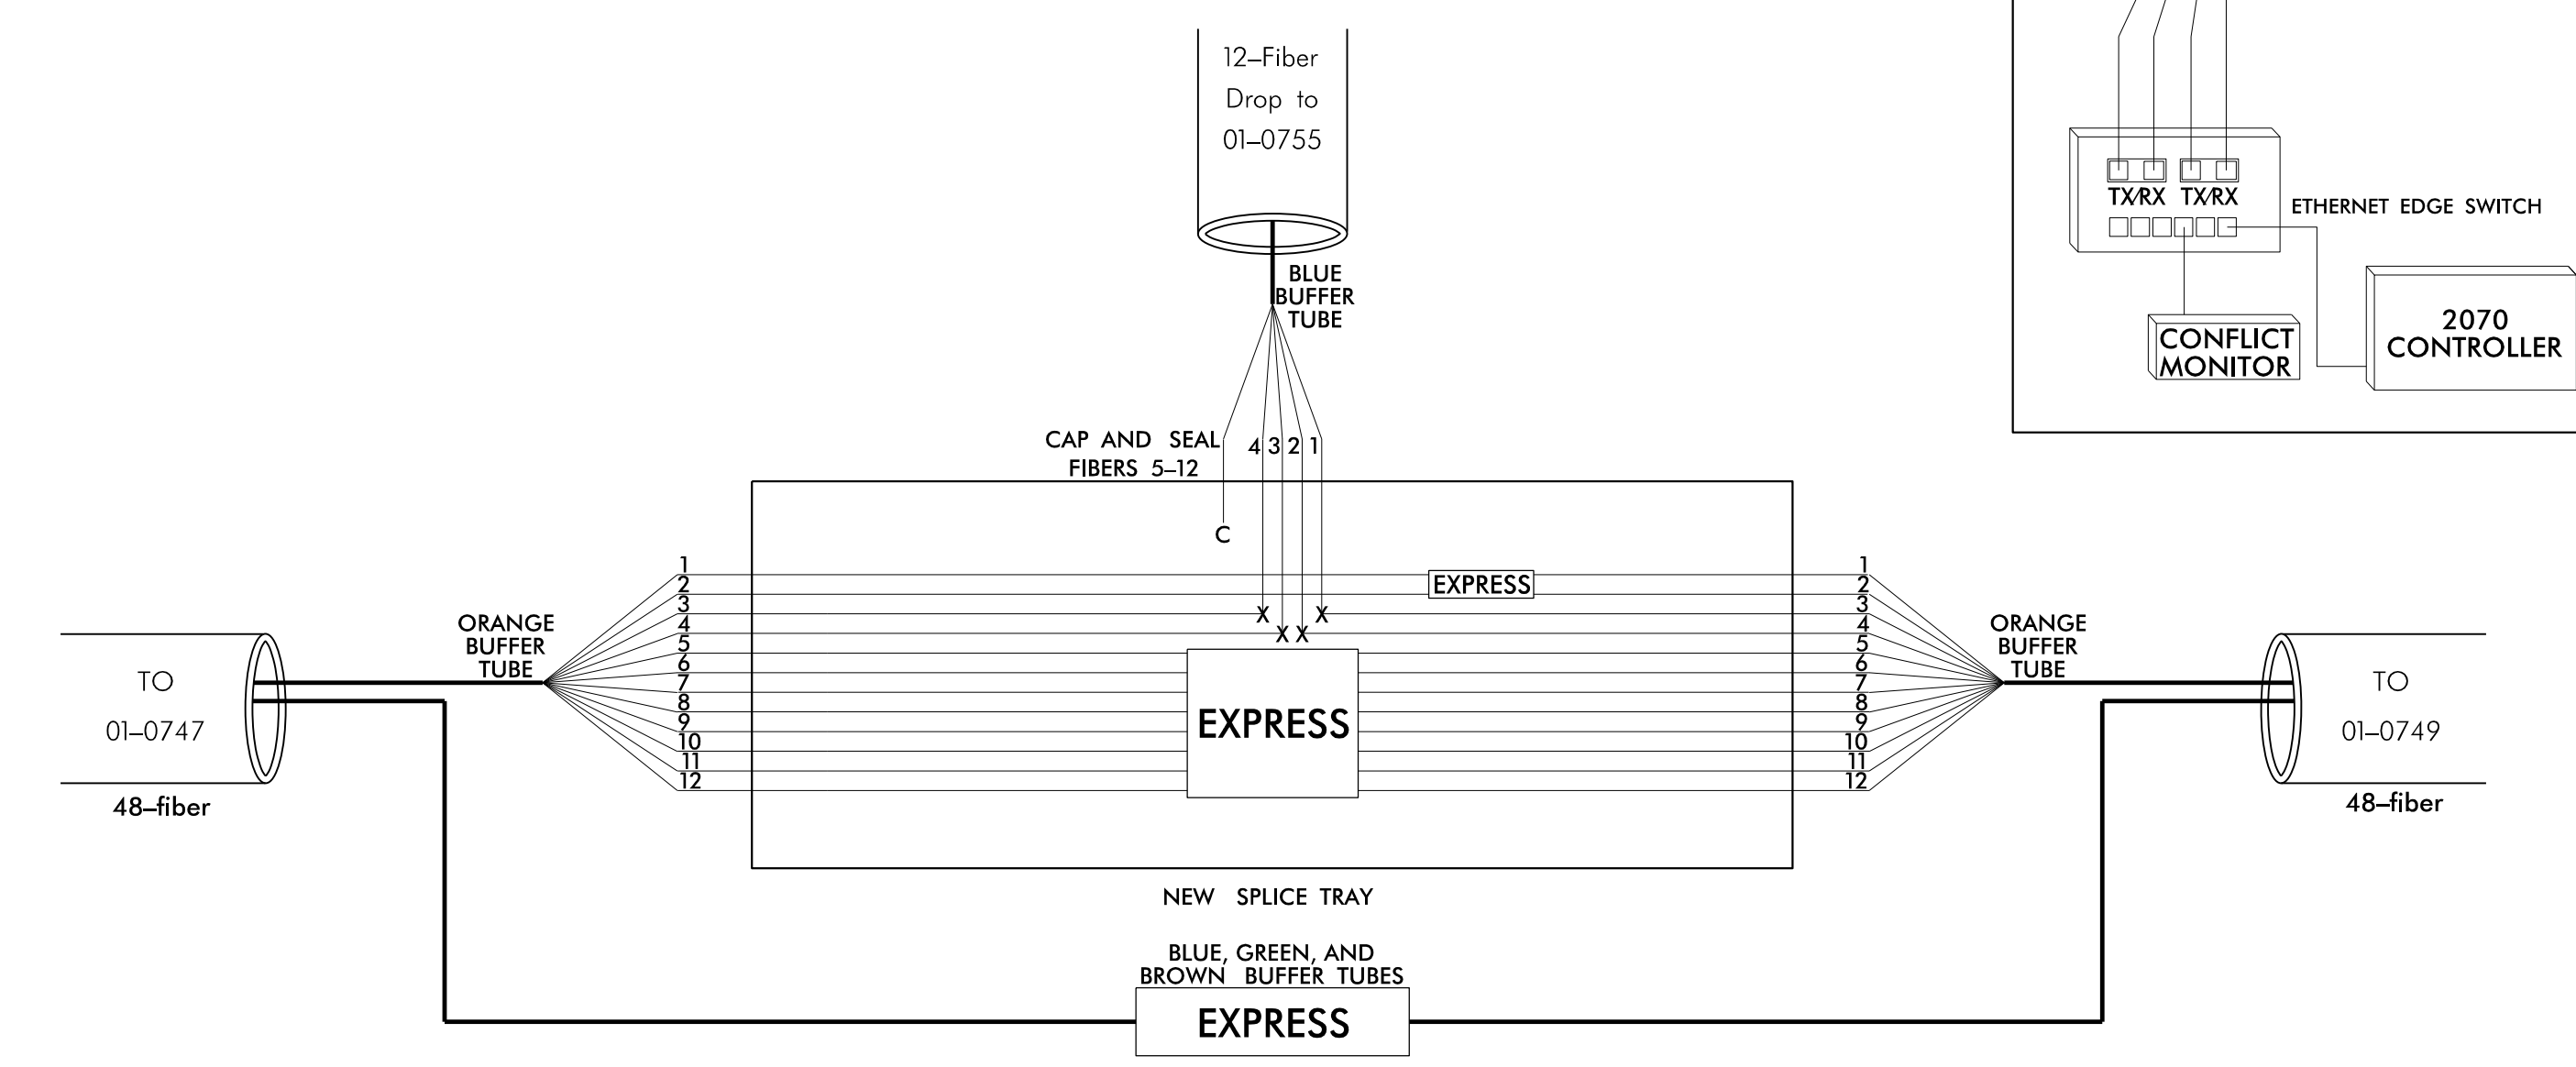

DOCUMENT NOT CONSIDERED FINAL
UNLESS ALL SIGNATURES COMPLETED

Color Code		TIA/EIA 598-B	
BL	(1) Blue	RD	(7) Red
OR	(2) Orange	BK	(8) Black
GR	(3) Green	YL	(9) Yellow
BR	(4) Brown	VI	(10) Violet
SL	(5) Slate	RS	(11) Rose
WH	(6) White	AQ	(12) Aqua

LEGEND

X	= Fusion Splice Individual Fiber
C	= Cap and Seal
EXPRESS	= Express entire buffer tube/fibers through without cutting
BUFFER SPLICE	= Splice all fibers in buffer tube color to color


- NOTES**
- Unused fibers left coiled and stored in splice tray.
 - Unused buffer tubes left coiled and stored in splice enclosure.
 - Edge switch configurations are generic. Contractor is responsible for determining/ensuring the proper terminations.

Plans Prepared By:



DRMP, Inc.
 8000 Regency Parkway, Suite 175
 Cary, NC 27519
 NC License No. C-2213 (919) 650-1038

Prepared for the Offices of:

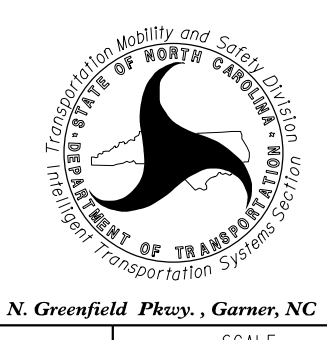

750 N. Greenfield Pkwy., Garner, NC 27529

SCALE: N.T.S.

Elizabeth City Signal System
 Fiber-Optic Splicing Details

Division 1 Pasquotank County Elizabeth City

PLAN DATE: April 2018	REVIEWED BY: J.E. Beck
PREPARED BY: AJ Davis	REVIEWED BY: LM Moon

REVISIONS: _____

INIT. DATE

SEAL



LISA M. MOON
 ENGINEER
 022516

DocuSigned by:
 Lisa M. Moon 8/21/2018

CADD File name: