
PROJECT REFERENCE NO. SHEET NO. FS-4.17 U-5942

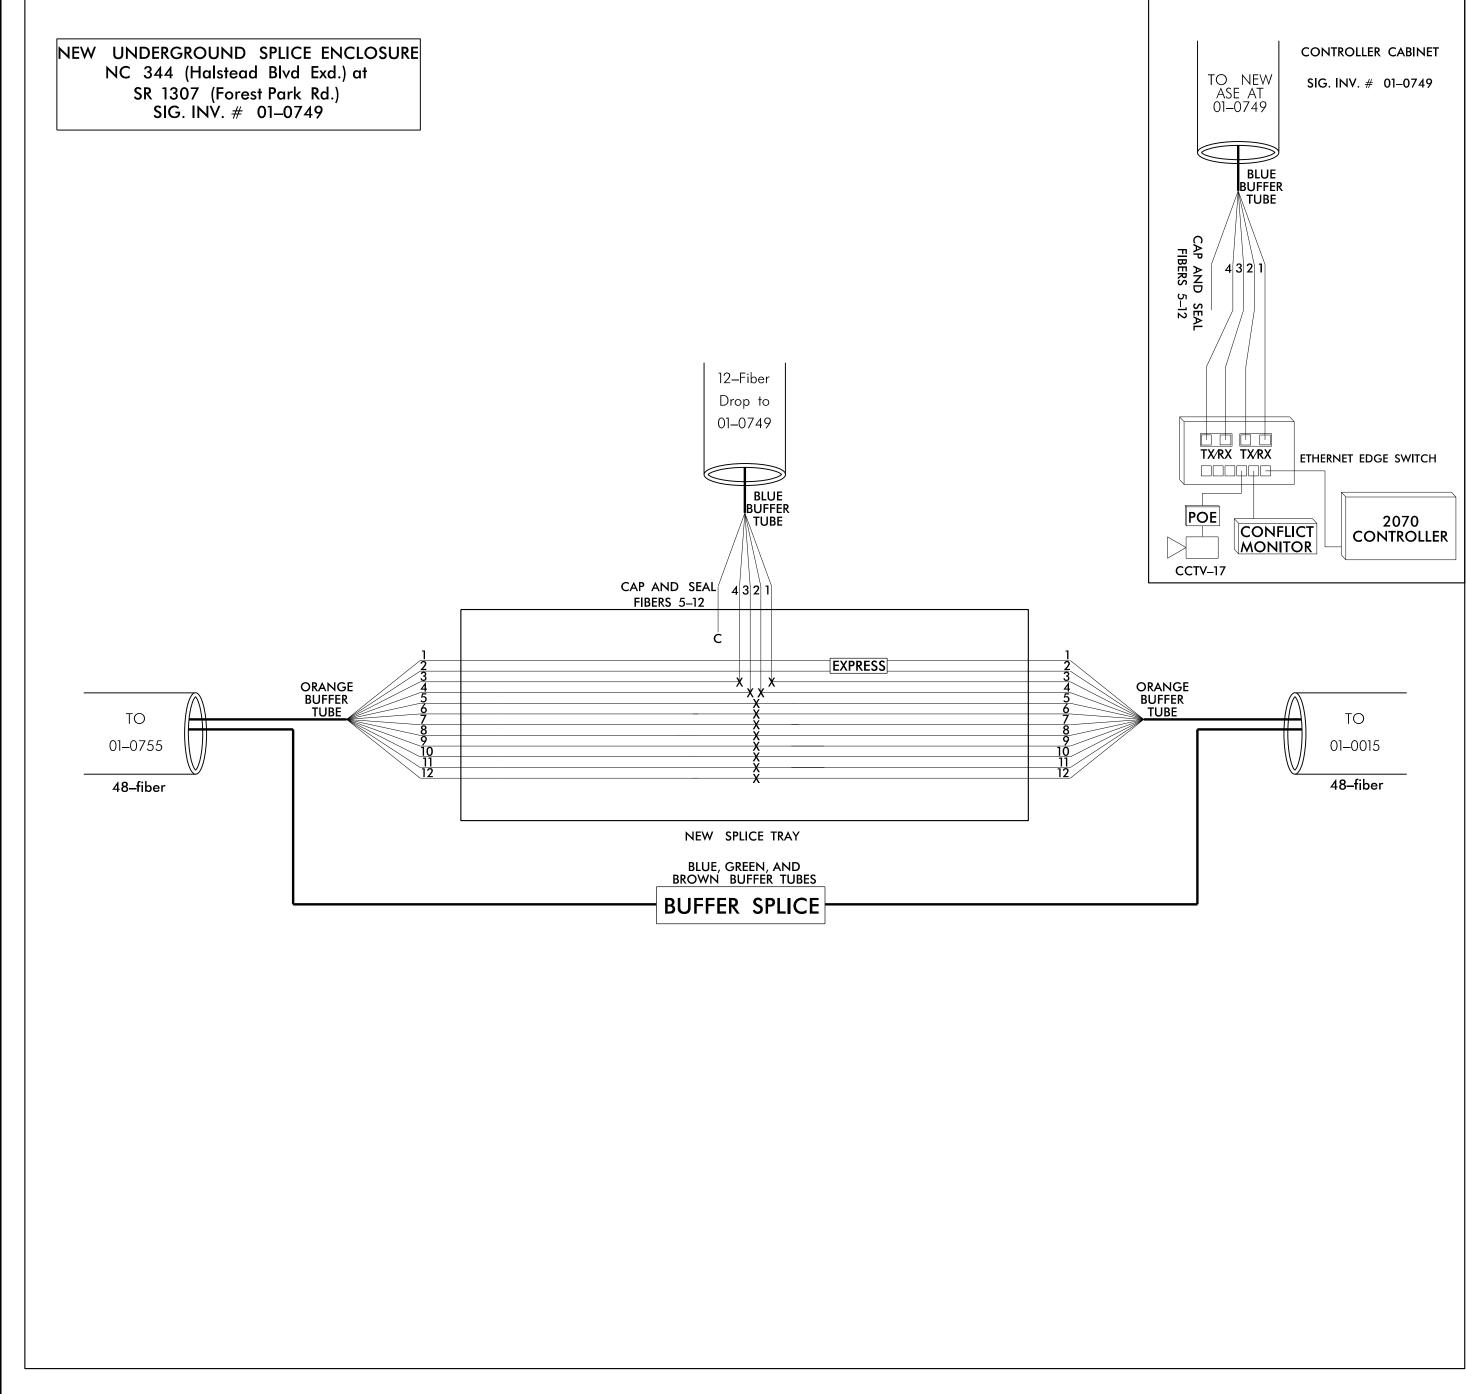

N.T.S.

Plans Prepared By:

Elizabeth City Signal System Fiber-Optic Splicing Details

Division 1 Pasquotank County Elizabeth City PLAN DATE: April 2018 REVIEWED BY: 750 N. Greenfield Pkwy., Garner, NC 27529 PREPARED BY: AJ Davis REVIEWED BY: LM Moon

SEAL 022516 Lisa M Moon 8/21/2018 CADD Filename:

DOCUMENT NOT CONSIDERED FINAL **UNLESS ALL SIGNATURES COMPLETED**

