



PROJECT REFERENCE NO. SHEET NO. FS-4.18 U-5942 CONTROLLER CABINET TO NEW ASE AT 01–0674 SIG. INV. # 01-0674 CAP AND SEAL FIBERS 5-12 TX/RX TX/RX ETHERNET EDGE SWITCH 2070 CONTROLLER CONFLICT ORANGE BUFFER TUBE TO 01-0336 48–fiber

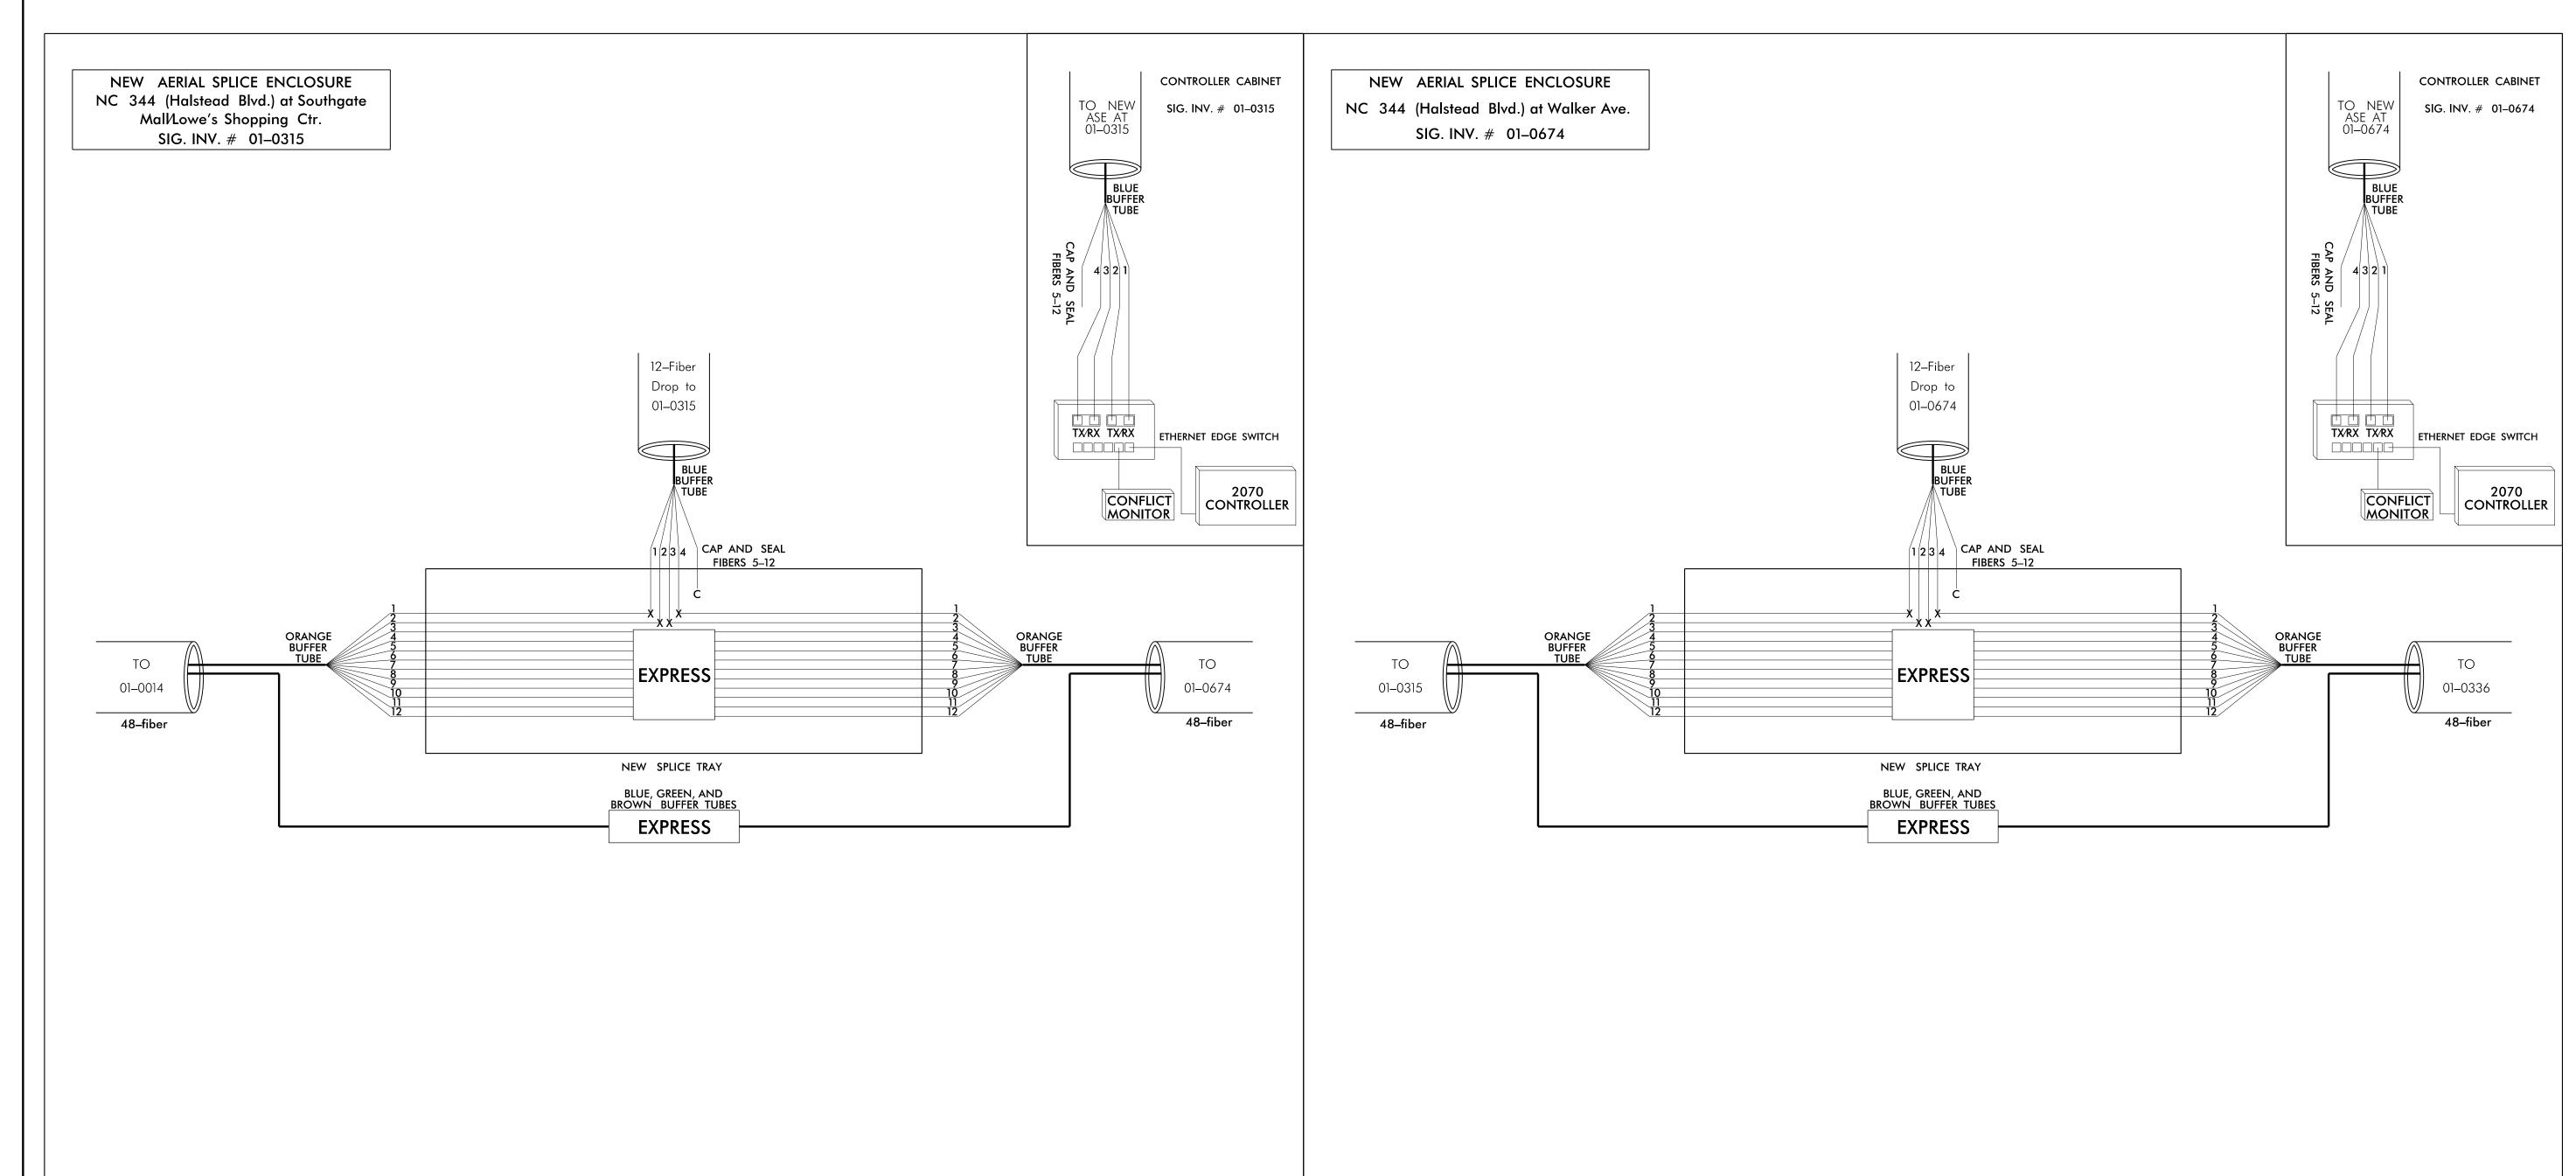

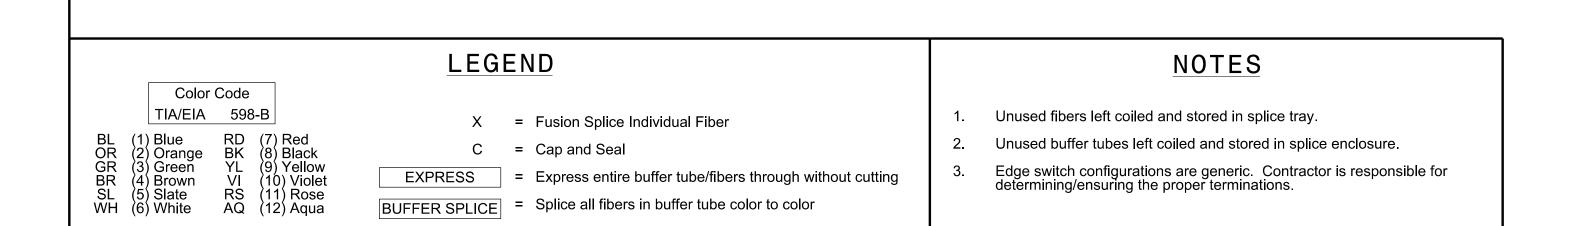


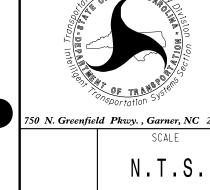

**Plans Prepared By:** 

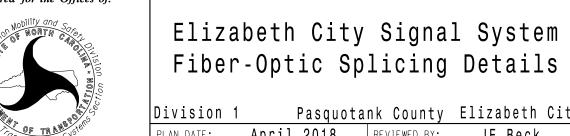

Division 1 Pasquotank County Elizabeth City PLAN DATE: April 2018 REVIEWED BY: 750 N. Greenfield Pkwy., Garner, NC 27529 PREPARED BY: AJ Davis REVIEWED BY: LM Moon

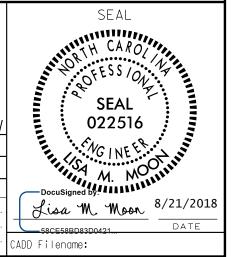

DOCUMENT NOT CONSIDERED FINAL **UNLESS ALL SIGNATURES COMPLETED**