



**NEW AERIAL SPLICE ENCLOSURE**  
 NC 344 (Halstead Blvd.) at  
 SR 1269 (Herrington Rd.)  
 SIG. INV. # 01-0219

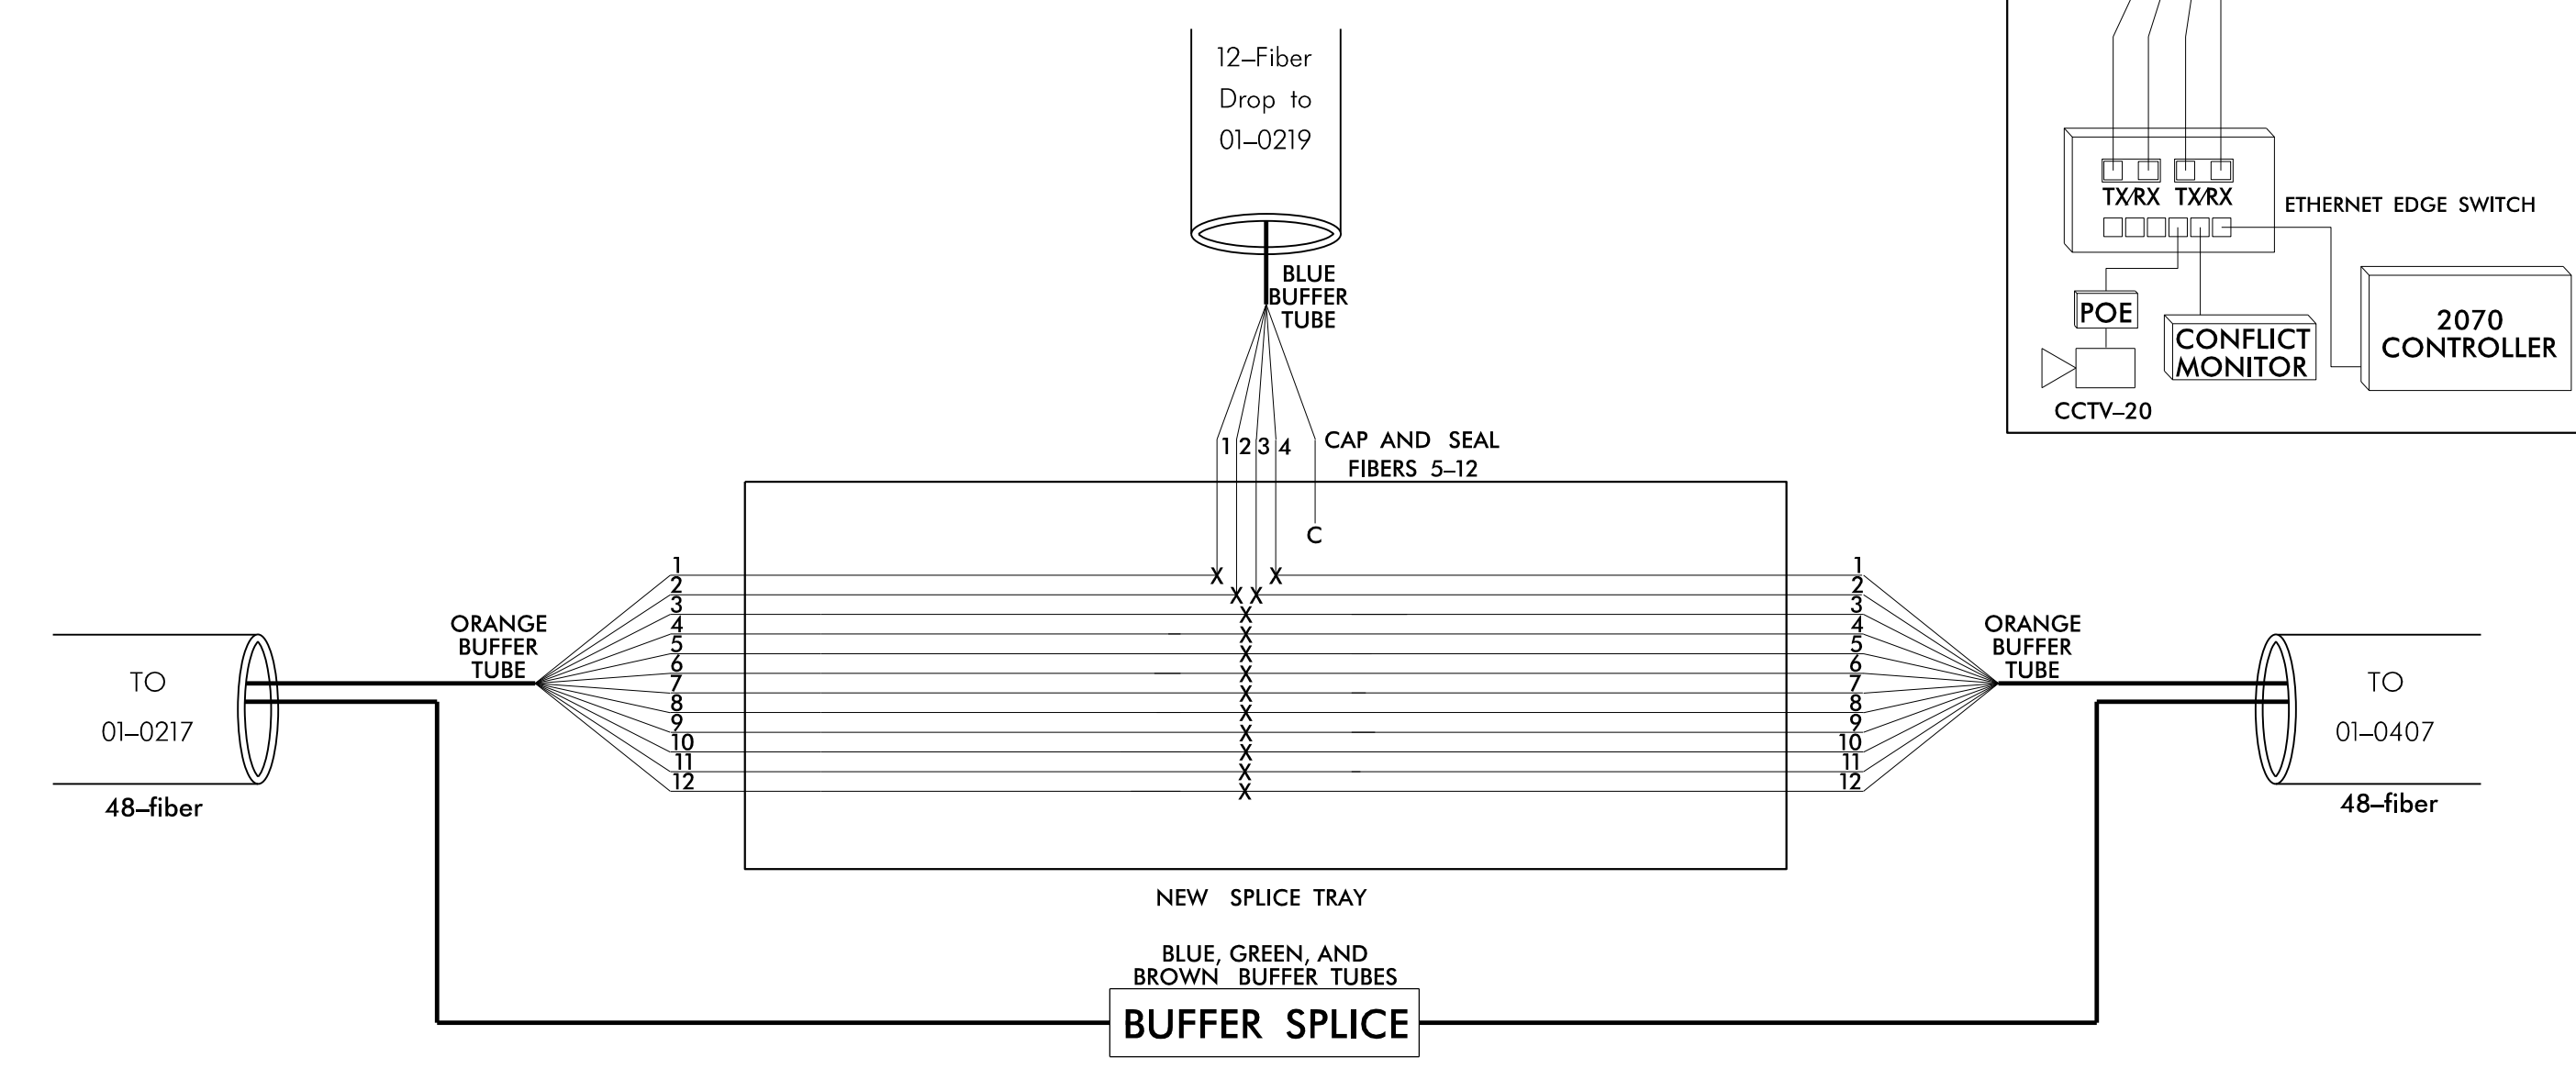

**NEW AERIAL SPLICE ENCLOSURE**  
 NC 34 (Weeksville Rd.) at SR 1206  
 (Industrial Park Dr.) Ent. to ECSU  
 SIG. INV. # 01-0407

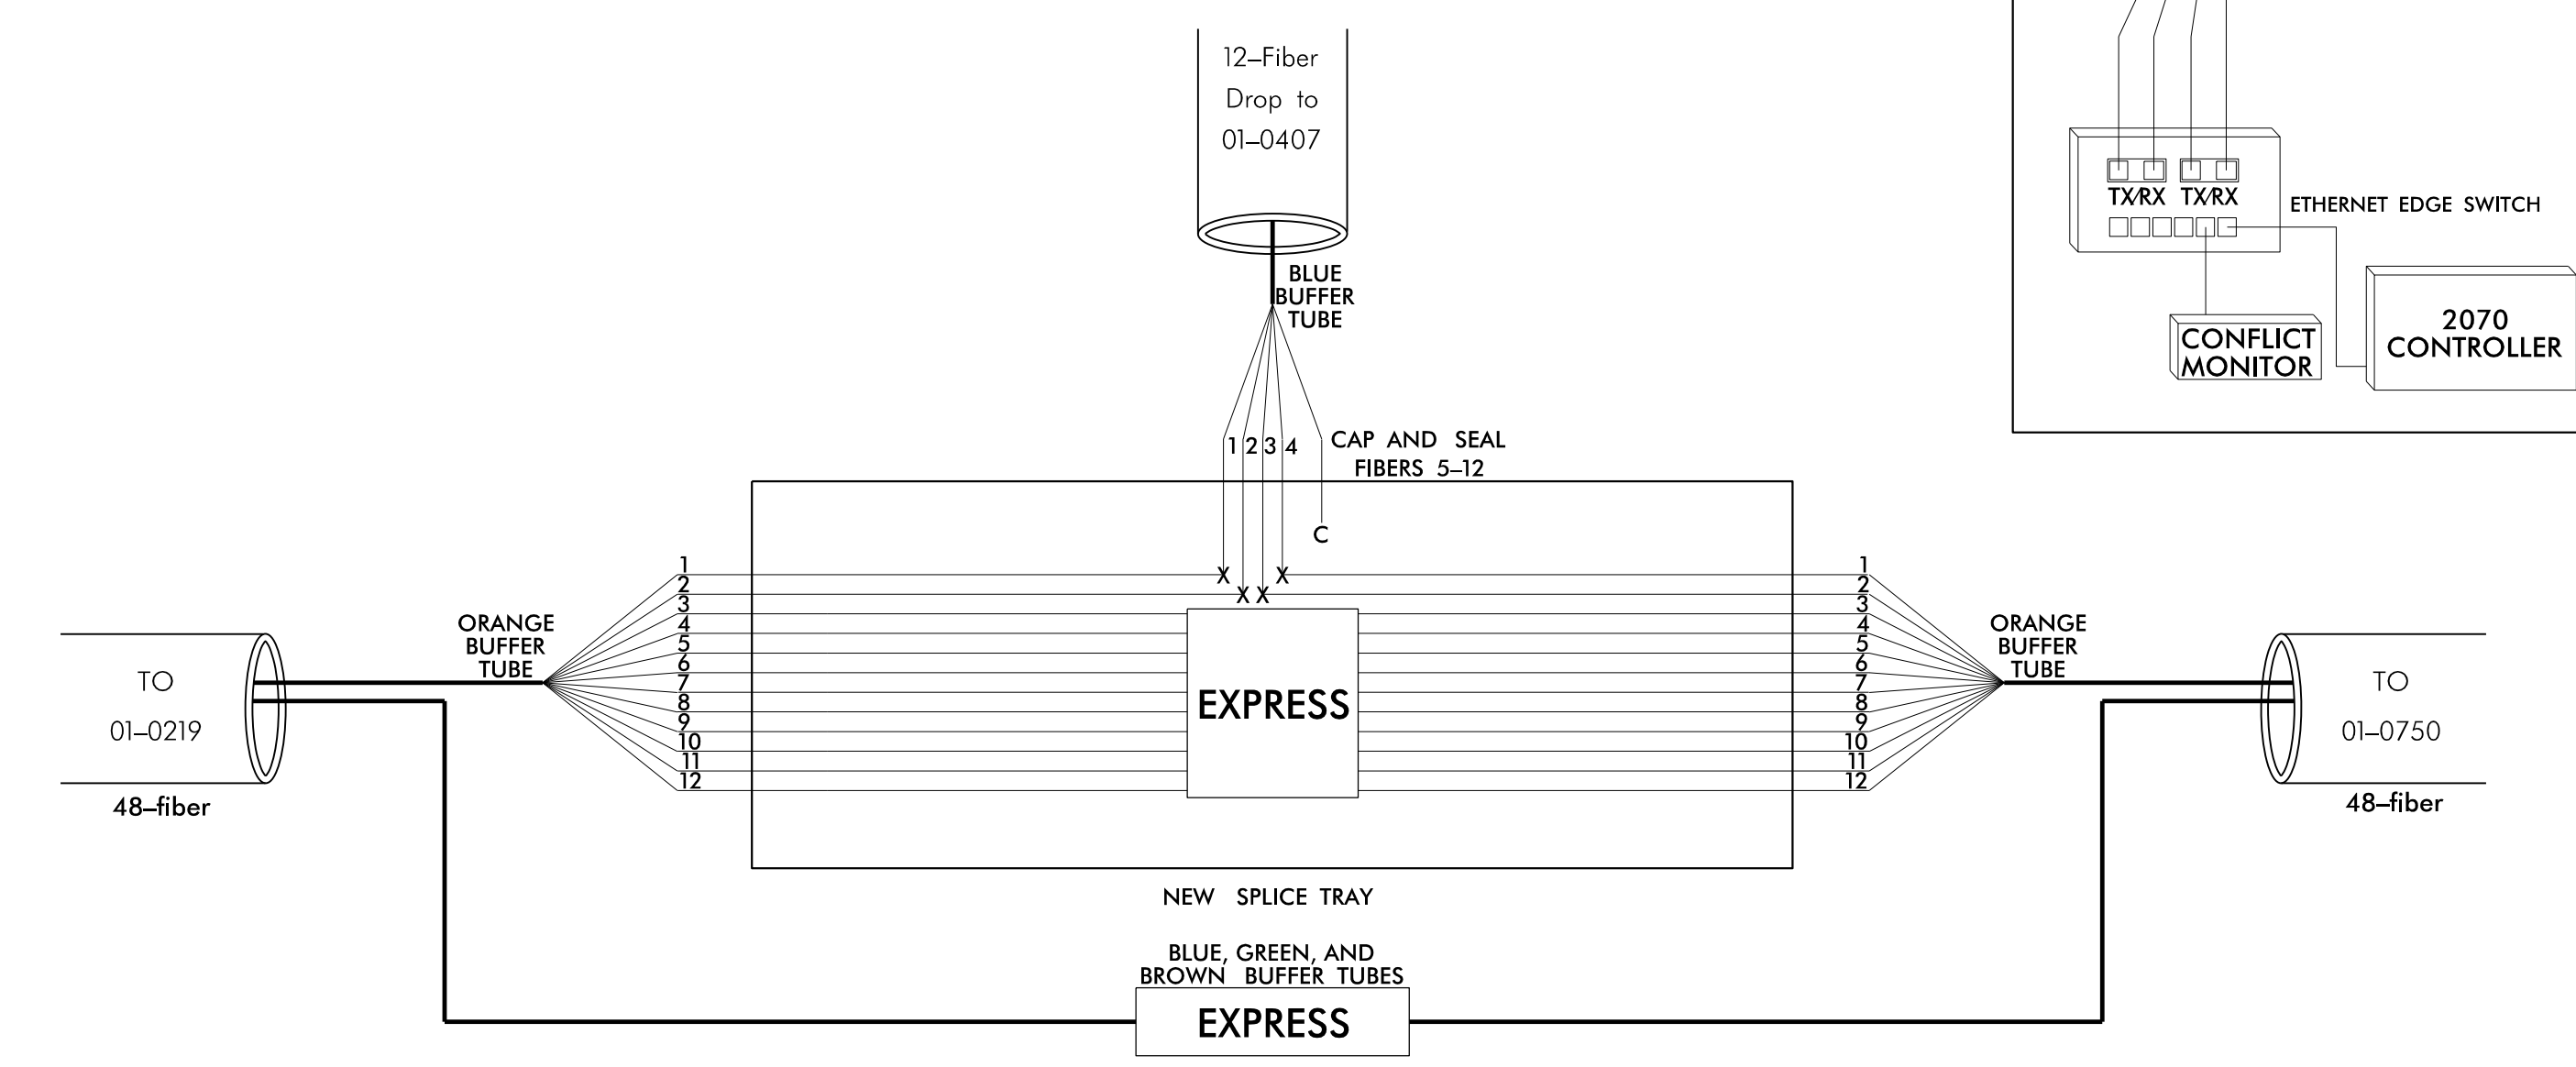


**DOCUMENT NOT CONSIDERED FINAL  
 UNLESS ALL SIGNATURES COMPLETED**

Color Code	
TIA/EIA	598-B
BL (1) Blue	RD (7) Red
OR (2) Orange	BK (8) Black
GR (3) Green	YL (9) Yellow
BR (4) Brown	VI (10) Violet
SL (5) Slate	RS (11) Rose
WH (6) White	AQ (12) Aqua

**LEGEND**

X	= Fusion Splice Individual Fiber
C	= Cap and Seal
EXPRESS	= Express entire buffer tube/fibers through without cutting
BUFFER SPLICE	= Splice all fibers in buffer tube color to color

- NOTES**
- Unused fibers left coiled and stored in splice tray.
  - Unused buffer tubes left coiled and stored in splice enclosure.
  - Edge switch configurations are generic. Contractor is responsible for determining/ensuring the proper terminations.

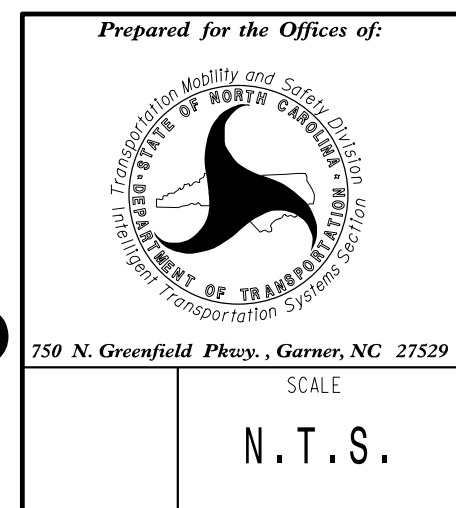


**Elizabeth City Signal System  
 Fiber-Optic Splicing Details**

Division 1 Pasquotank County Elizabeth City

PLAN DATE: April 2018	REVIEWED BY: JE Beck
PREPARED BY: AJ Davis	REVIEWED BY: LM Moon

SCALE: N.T.S.

REVISIONS	INIT.	DATE

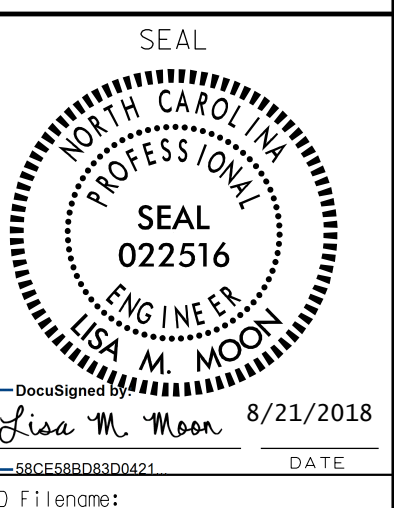

CADD File name: