ROADWAY STANDARD DRAWINGS


THE FOLLOWING ROADWAY STANDARDS AS SHOWN IN "ROADWAY STANDARD DRAWINGS" -N.C. DEPARTMENT OF TRANSPORTATION - RALEIGH, N.C., DATED JANUARY 2018 ARE APPLICABLE TO THIS PROJECT AND BY REFERENCE HEREBY ARE CONSIDERED A PART OF THESE PLANS:

STD. NO.

TITLE

1101.01	WORK ZONE WARNING SIGNS			
1101.02	TEMPORARY LANE CLOSURES			
1101.03	TEMPORARY ROAD CLOSURES			
1101.04	TEMPORARY SHOULDER CLOSURES			
1101.05	WORK ZONE VEHICLE ACCESSES			
1101.06	WARNING SIGNS FOR BLASTING ZONES			
1101.11	TRAFFIC CONTROL DESIGN TABLES			
1110.01	STATIONARY WORK ZONE SIGNS			
1110.02	PORTABLE WORK ZONE SIGNS			
1115.01	FLASHING ARROW BOARDS			
1130.01	DRUMS			
1135.01	CONES			
1145.01				
1150.01				
1160.01	TEMPORARY CRASH CUSHION			
1165.01	TRUCK MOUNTED ATTENUATOR			
1170.01	PORTABLE CONCRETE BARRIER			
1180.01	SKINNY - DRUMS			
1205.01				
1205.02	PAVEMENT MARKINGS - TWO LANE AND MULTILANE ROADWA			
1205.03				
1205.04	PAVEMENT MARKINGS - INTERSECTIONS			
1205.05				
1205.06	PAVEMENT MARKINGS - LANE DROPS			
1205.07	PAVEMENT MARKINGS - PEDESTRIAN CROSSWALKS			
1205.08	PAVEMENT MARKINGS - SYMBOLS AND WORD MESSAGES			
1205.09	PAVEMENT MARKINGS - PAINTED ISLANDS			
1205.10	PAVEMENT MARKINGS - SCHOOL AREAS			
1205.11	PAVEMENT MARKINGS - RAILROAD CROSSINGS			
1205.12	PAVEMENT MARKINGS - BRIDGES			
1205.13	PAVEMENT MARKINGS - LANE REDUCTIONS			
1205.14	PAVEMENT MARKINGS - ROUNDABOUTS			
1205.15	PAVEMENT MARKINGS - SUPERSTREETS			
1250.01	RAISED PAVEMENT MARKERS - INSTALLATION SPACING			
1251.01	RAISED PAVEMENT MARKERS - (PERMANENT AND TEMPORAF			
1261.01	GUARDRAIL AND BARRIER DELINEATORS - INSTALLATION			
1261.02	GUARDRAIL AND BARRIER DELINEATORS - TYPES AND MOL			
1262.01				
1264.01	OBJECT MARKERS - TYPES			
1264.02	OBJECT MARKERS - INSTALLATION			

I/19/2021 P:\TIPProiects-B\B5818\Traffic\TrafficControl\TCP\B-5818_TC_TMP_01A.dan

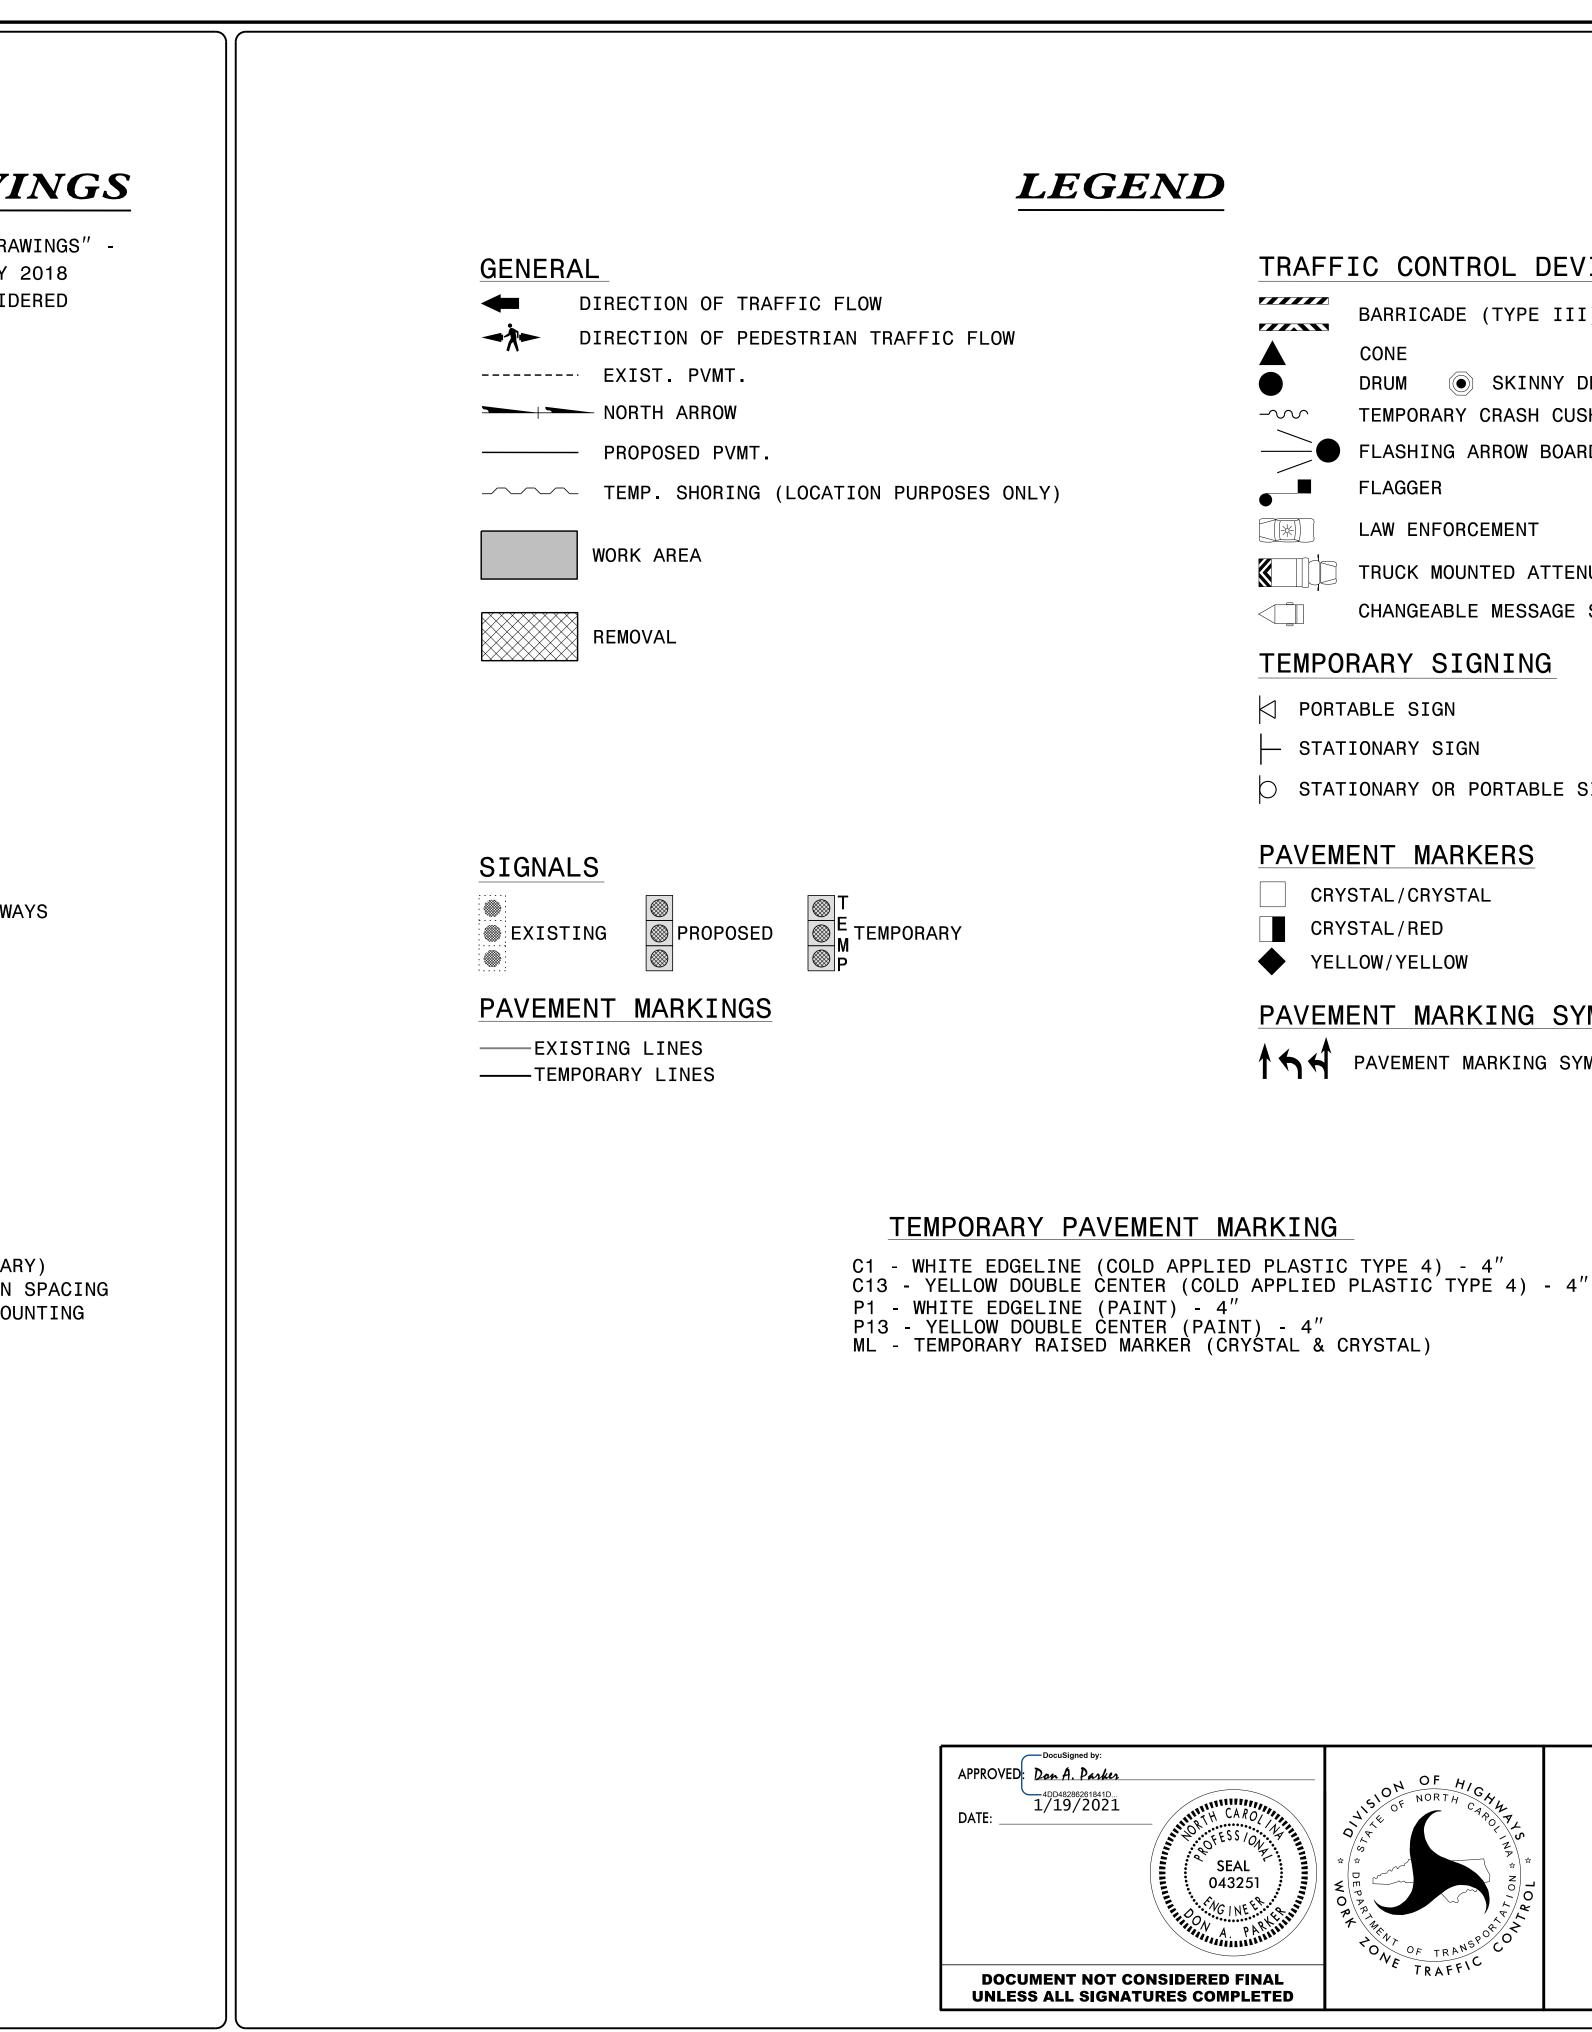

		PROJ. REFERENCE NO.	SHEET NO
		B-5818	TMP-1A
TRAFF	IC CONTROL DEVICES		
	BARRICADE (TYPE III)		
	CONE		
Ō	DRUM 🖲 SKINNY DRUM 💿	TUBULAR MARKER	
~~~	TEMPORARY CRASH CUSHION		
	FLASHING ARROW BOARD		
	FLAGGER		
	LAW ENFORCEMENT		
	TRUCK MOUNTED ATTENUATOR (1	ſMA)	
	CHANGEABLE MESSAGE SIGN		
TEMPU	RARY SIGNING		
PORT	ABLE SIGN		
— STAT	IONARY SIGN		
) STAT	IONARY OR PORTABLE SIGN		
	ENT MARKERS		
	STAL/CRYSTAL		
	′STAL/RED .LOW/YELLOW		
PAVEM	ENT MARKING SYMBOLS		
$\uparrow \checkmark \checkmark$	PAVEMENT MARKING SYMBOLS		
RKING			

## ROADWAY STANDARD DRAWINGS & LEGEND