
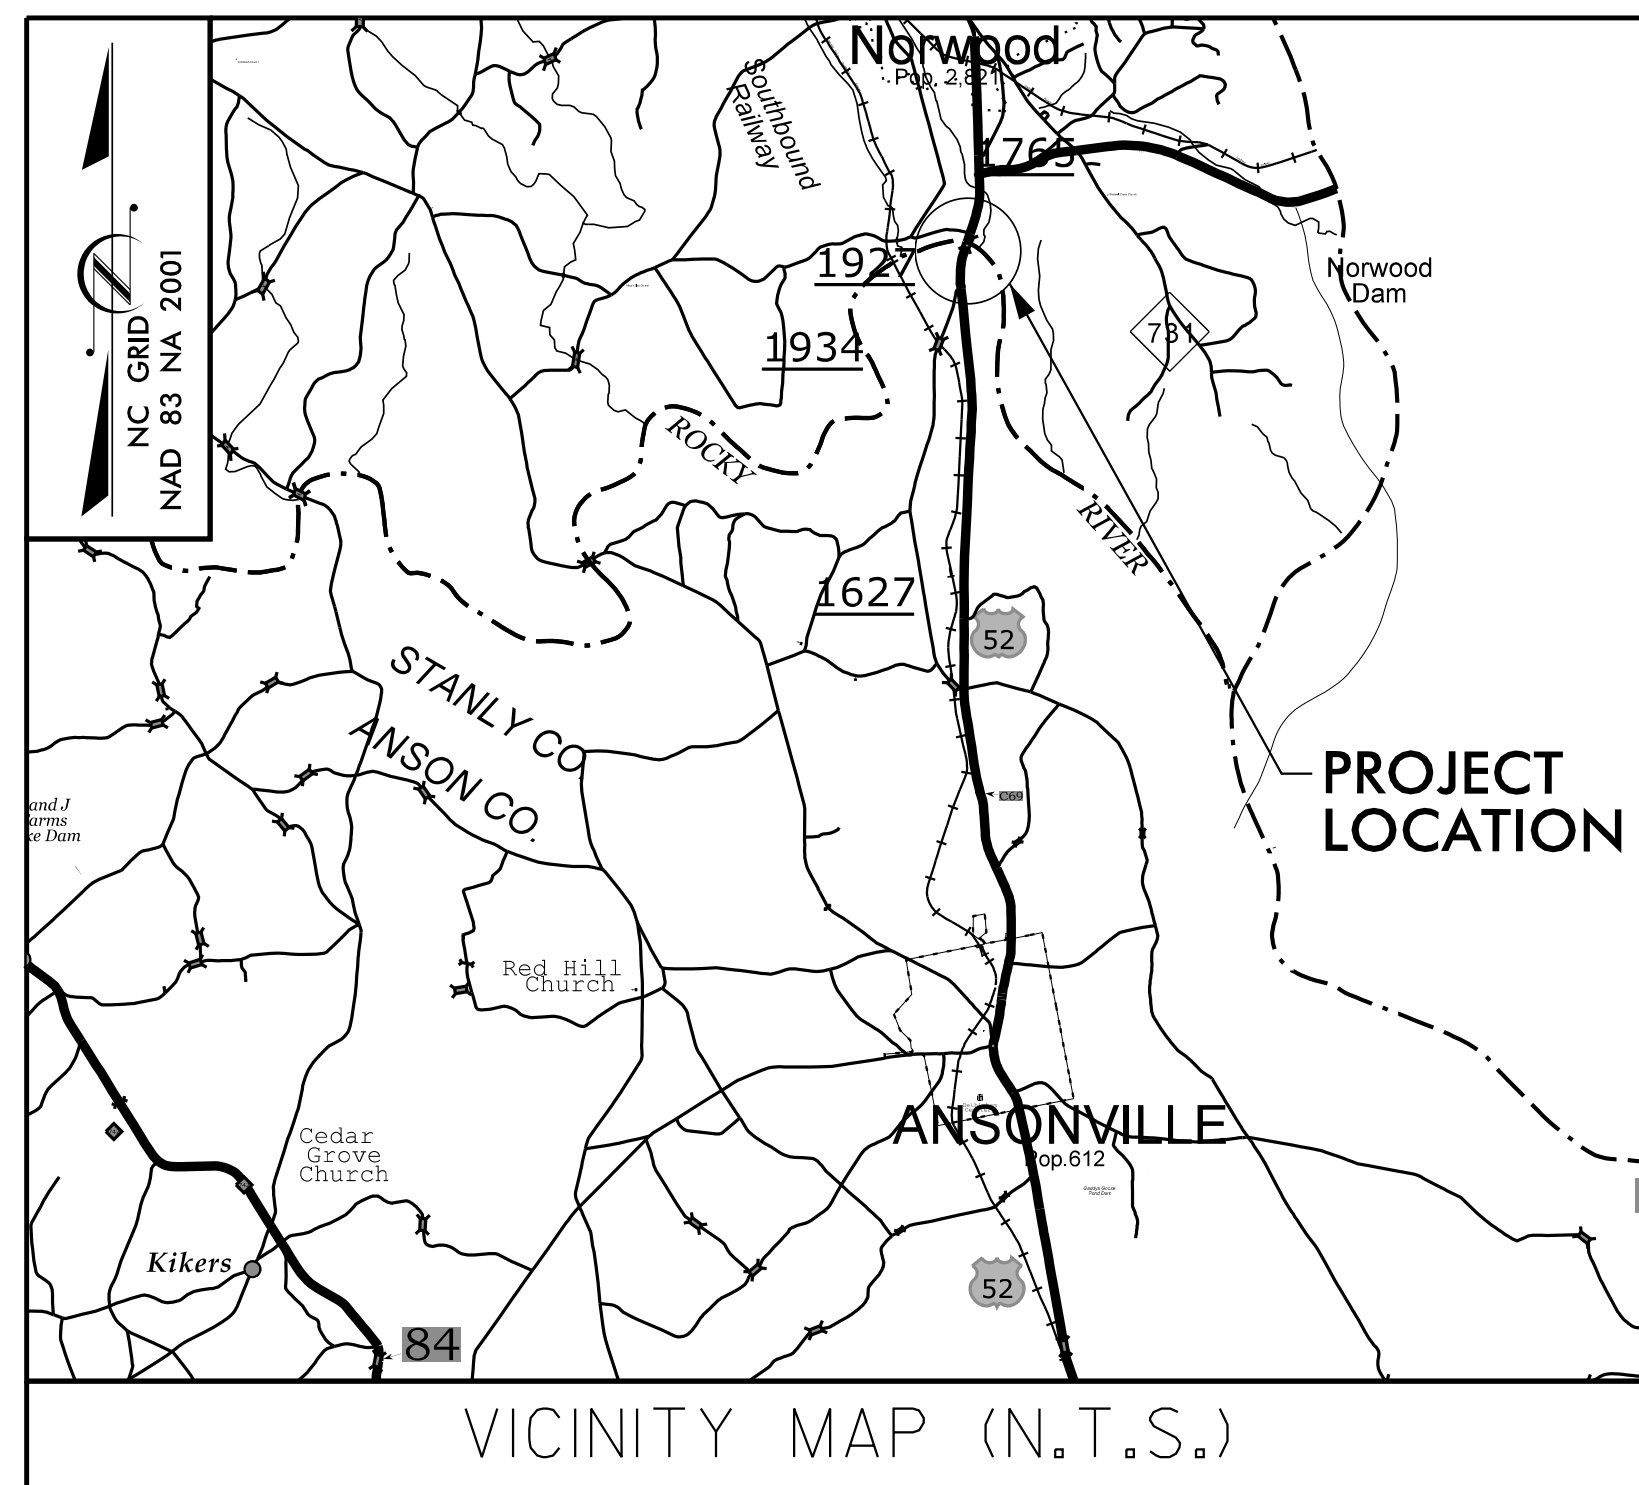


STATE OF NORTH CAROLINA
DIVISION OF HIGHWAYS

TRANSPORTATION MANAGEMENT PLAN


**ANSON / STANLY COUNTIES
DIVISION 10**

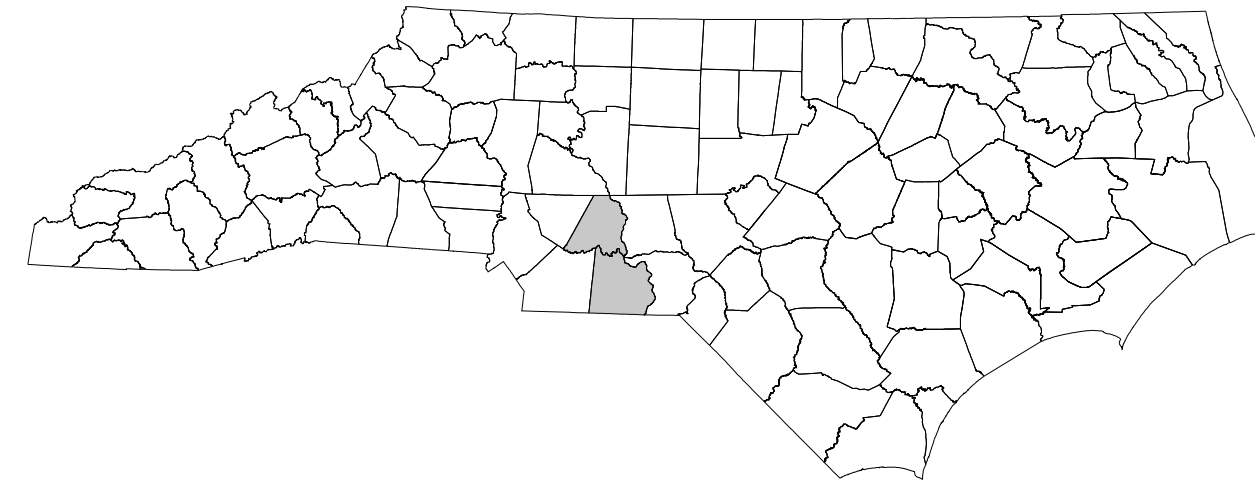

**LOCATION: BRIDGE NO. 030070 OVER
ROCKY RIVER ON US-52**

<u>INDEX OF SHEETS</u>	
<u>SHEET NO.</u>	<u>TITLE</u>
TMP-1	TITLE SHEET, AND INDEX OF SHEETS
TMP-1A	LIST OF APPLICABLE ROADWAY STANDARD DRAWINGS, LEGEND, AND TEMPORARY PAVEMENT MARKING
TMP-1B	TRANSPORTATION OPERATIONS PLAN: (GENERAL NOTES AND LOCAL NOTES)
TMP-2	TEMPORARY TRAFFIC CONTROL PHASING
TMP-2A	PORTABLE CONCRETE BARRIER AT TEMPORARY SHORING LOCATIONS DETAILS
TMP-2B	GEOTECHNICAL RECOMMENDATIONS FOR TEMPORARY SHORING
TMP-2C THRU TMP-2E	STANDARD TEMPORARY WALL
TMP-3	SPECIAL SIGN DESIGN FOR RIVERVIEW RD.
TMP-4	PHASE II OFFSITE DETOUR FOR RIVERVIEW RD.
TMP-5 THRU TMP-7	TEMPORARY TRAFFIC CONTROL PHASE I DETAIL
TMP-8 THRU TMP-10	TEMPORARY TRAFFIC CONTROL PHASE II DETAIL

SHEET NO.
TMP-1

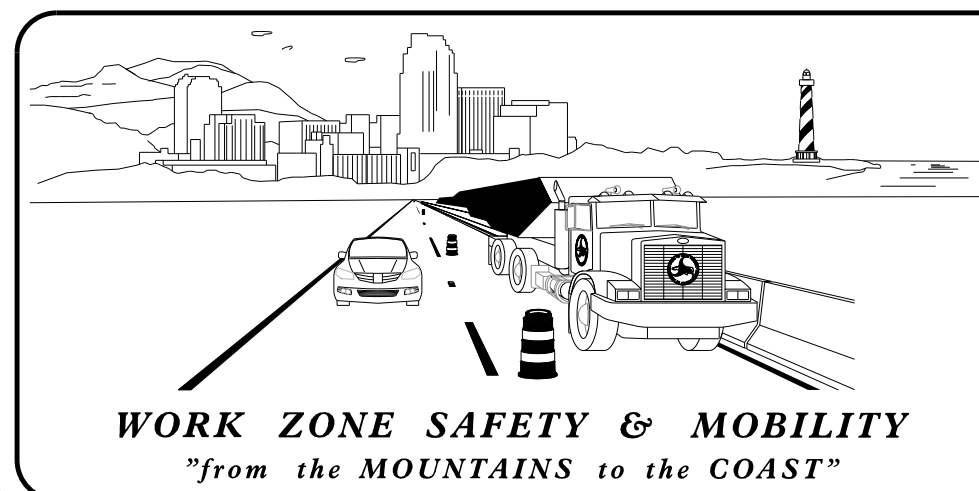

PLANS PREPARED BY:
LLOYD DEWAYNE BROWN, P.E., P.L.S.
PROJECT ENGINEER
ALEX M. FITZPATRICK
PROJECT DESIGN ENGINEER

NCDOT CONTACTS:
DON PARKER, P.E.
PROJECT ENGINEER
PROJECT DESIGN ENGINEER



V&M
Vaughn & Melton
Consulting Engineers
Asheville, North Carolina
828-253-2796

- Raleigh, NC 919-277-9455
- Charlotte, NC 704-357-0488
- Boone, NC 828-355-9933
- Tri-Cities, TN 423-467-8401
- Knoxville, TN 865-546-5800
- Spartanburg, SC 864-574-4775
- Charleston, SC 843-974-5650
- Middleboro, KY 606-248-6600
- Atlanta, GA 770-627-3590

Copyright © 2006 Vaughn & Melton, Inc. All Rights Reserved

**DOCUMENT NOT CONSIDERED FINAL
UNLESS ALL SIGNATURES COMPLETED**

APPROVED: Lloyd D. Brown
DATE: 4/9/2021

SEAL

4/9/2021 10:25:07 AM
...B4407_TMP-1.dgn
User:samfitzpatrick

PROJECT: B-4407