
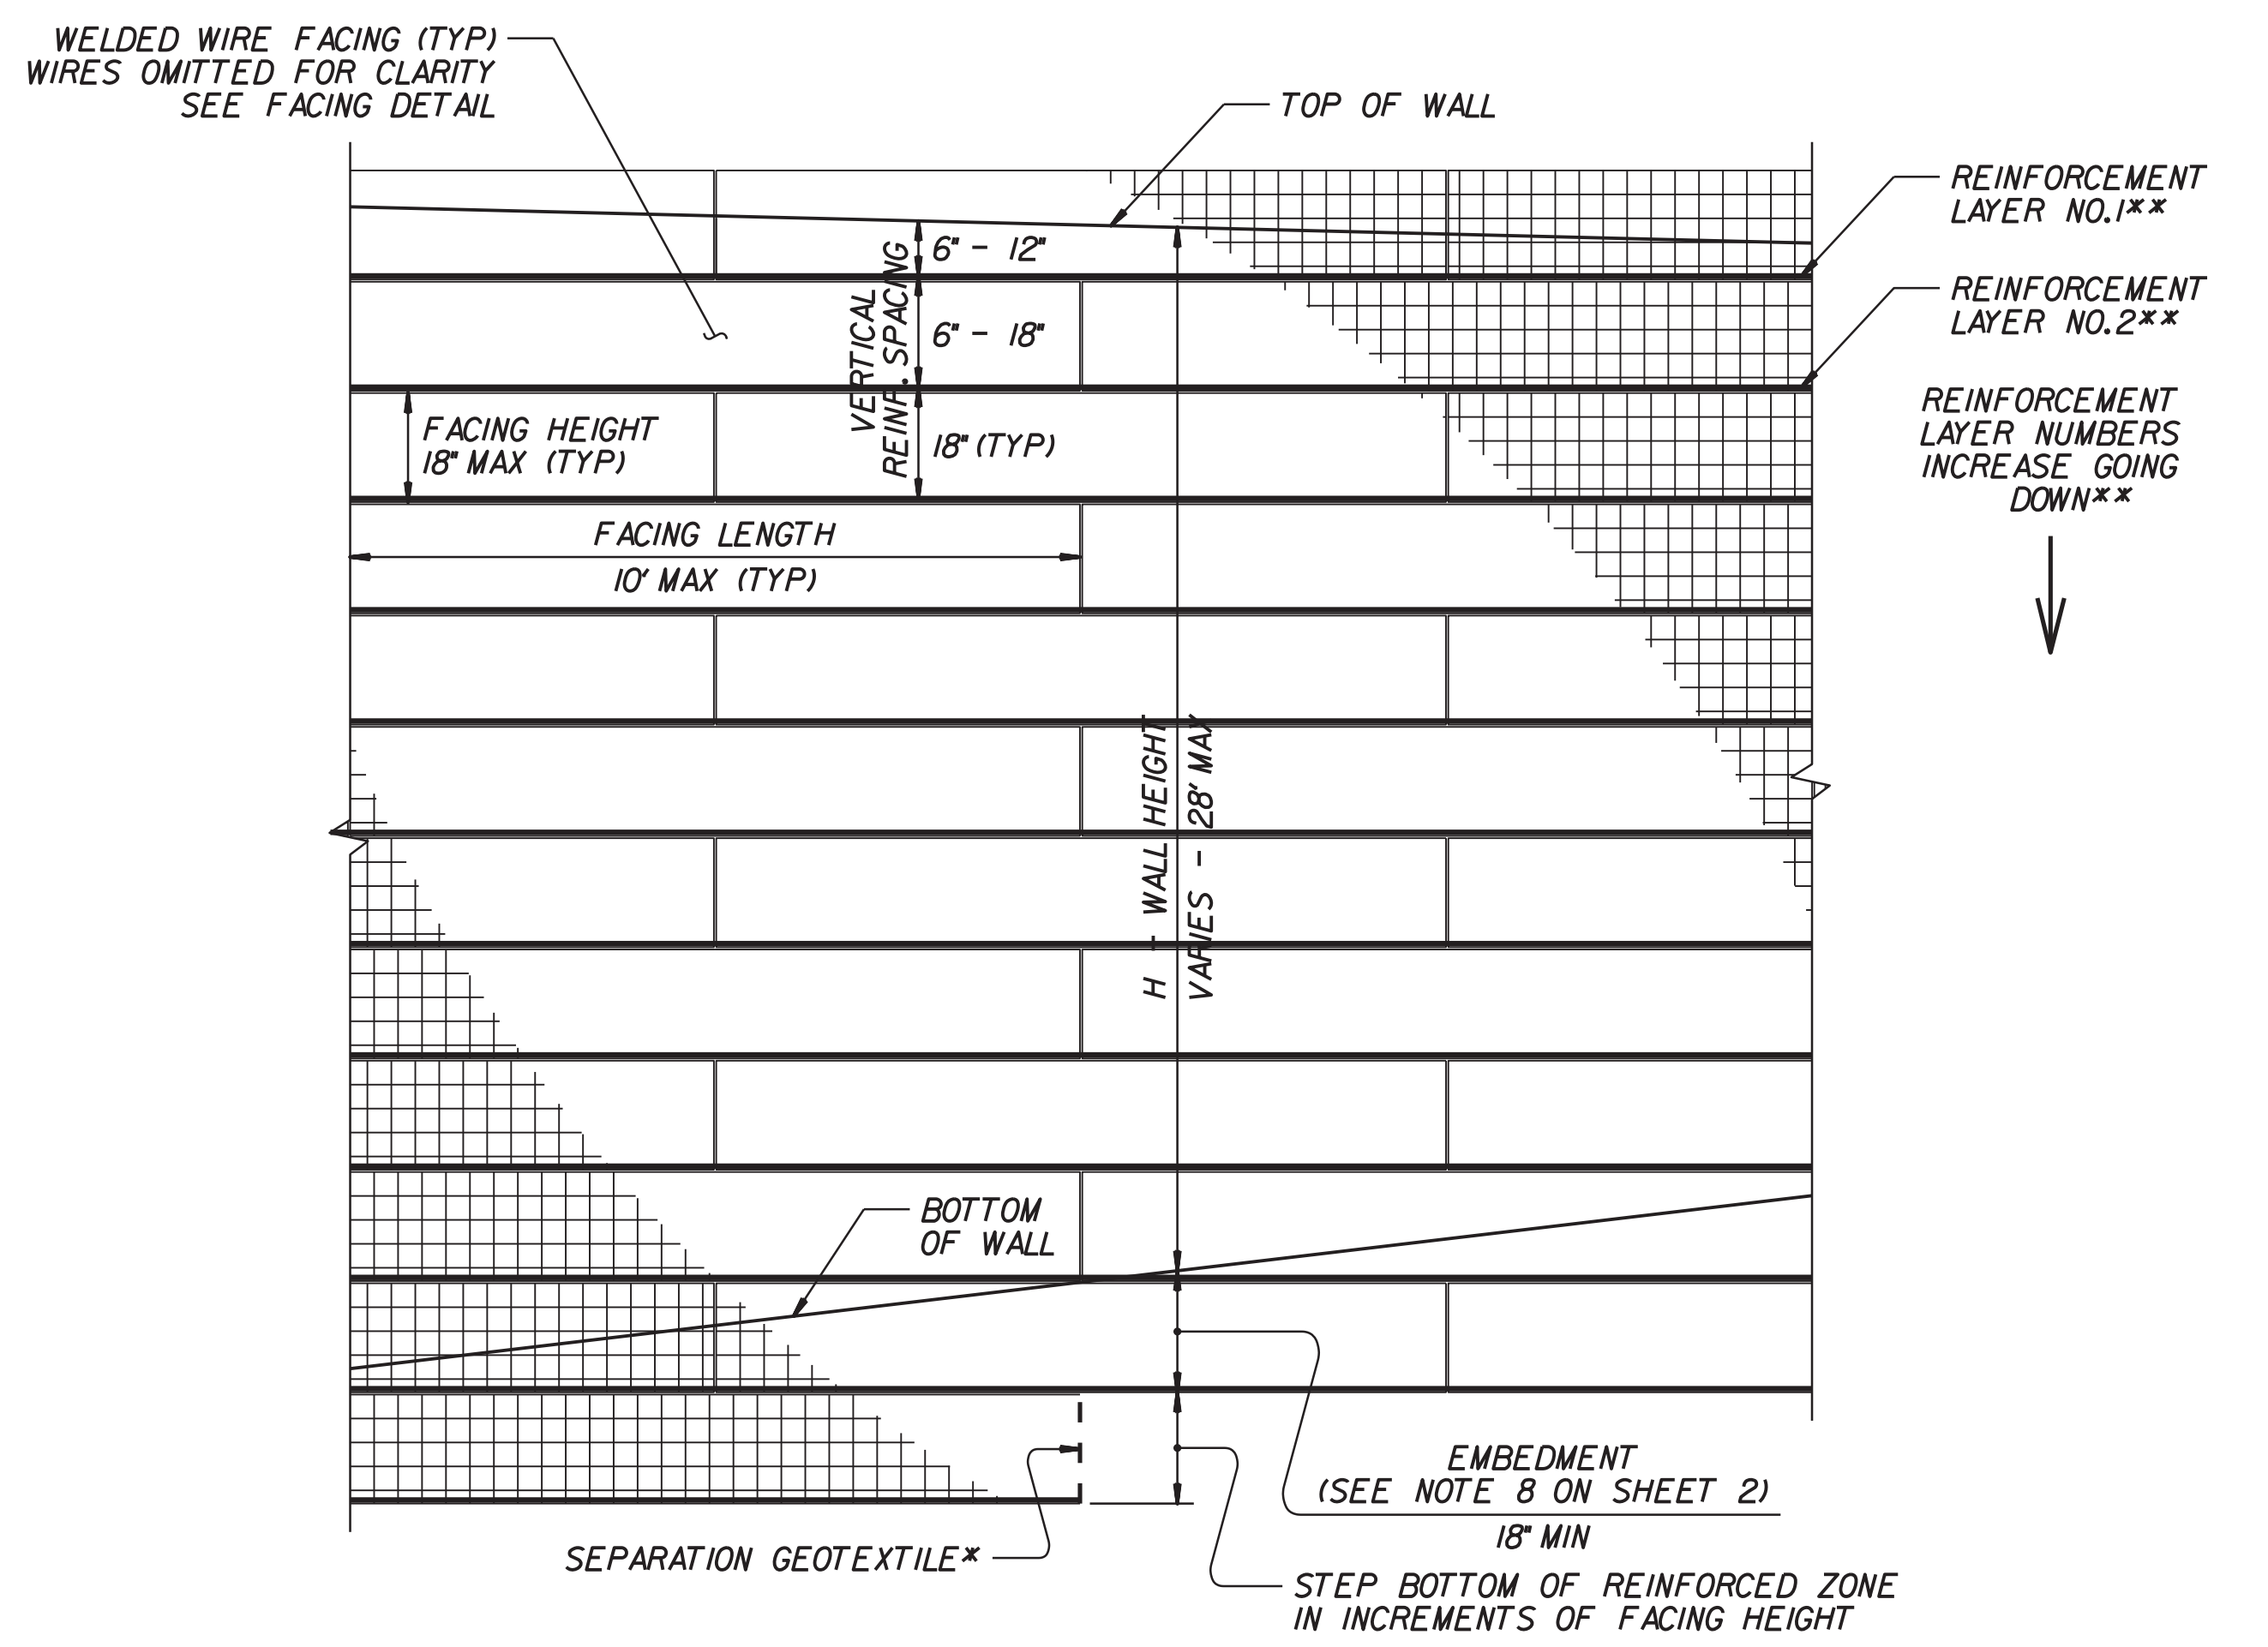
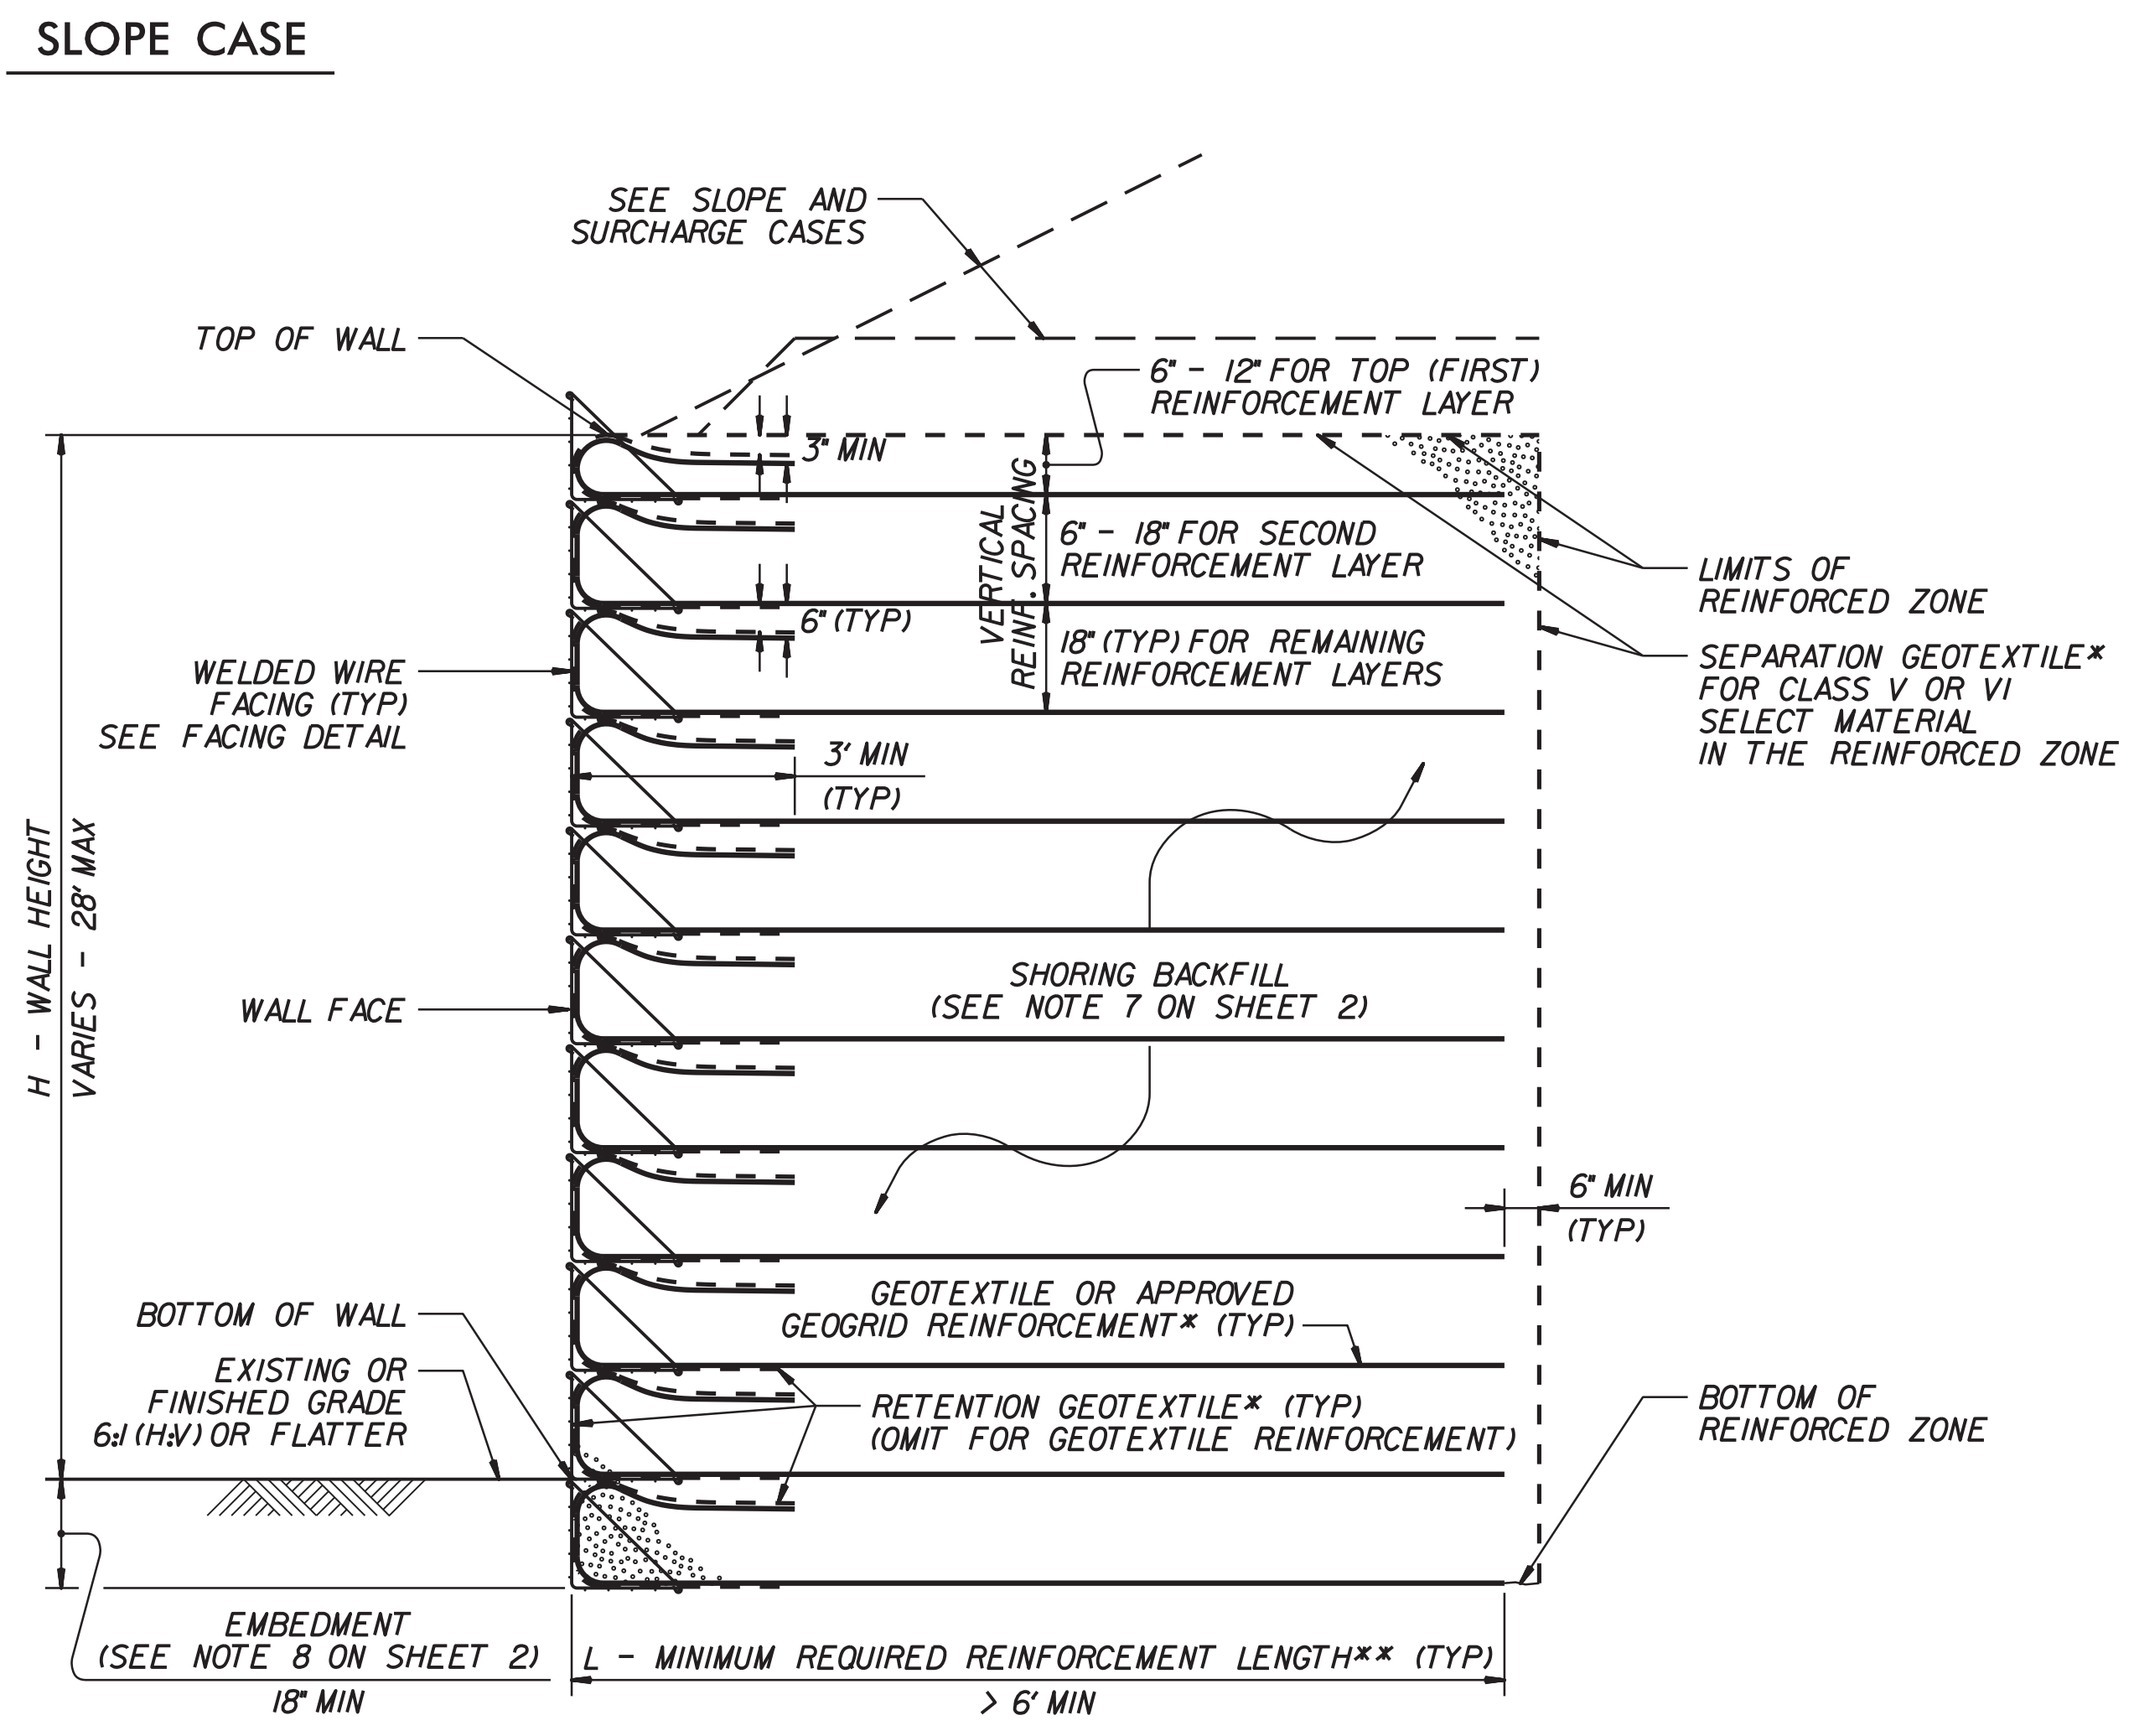
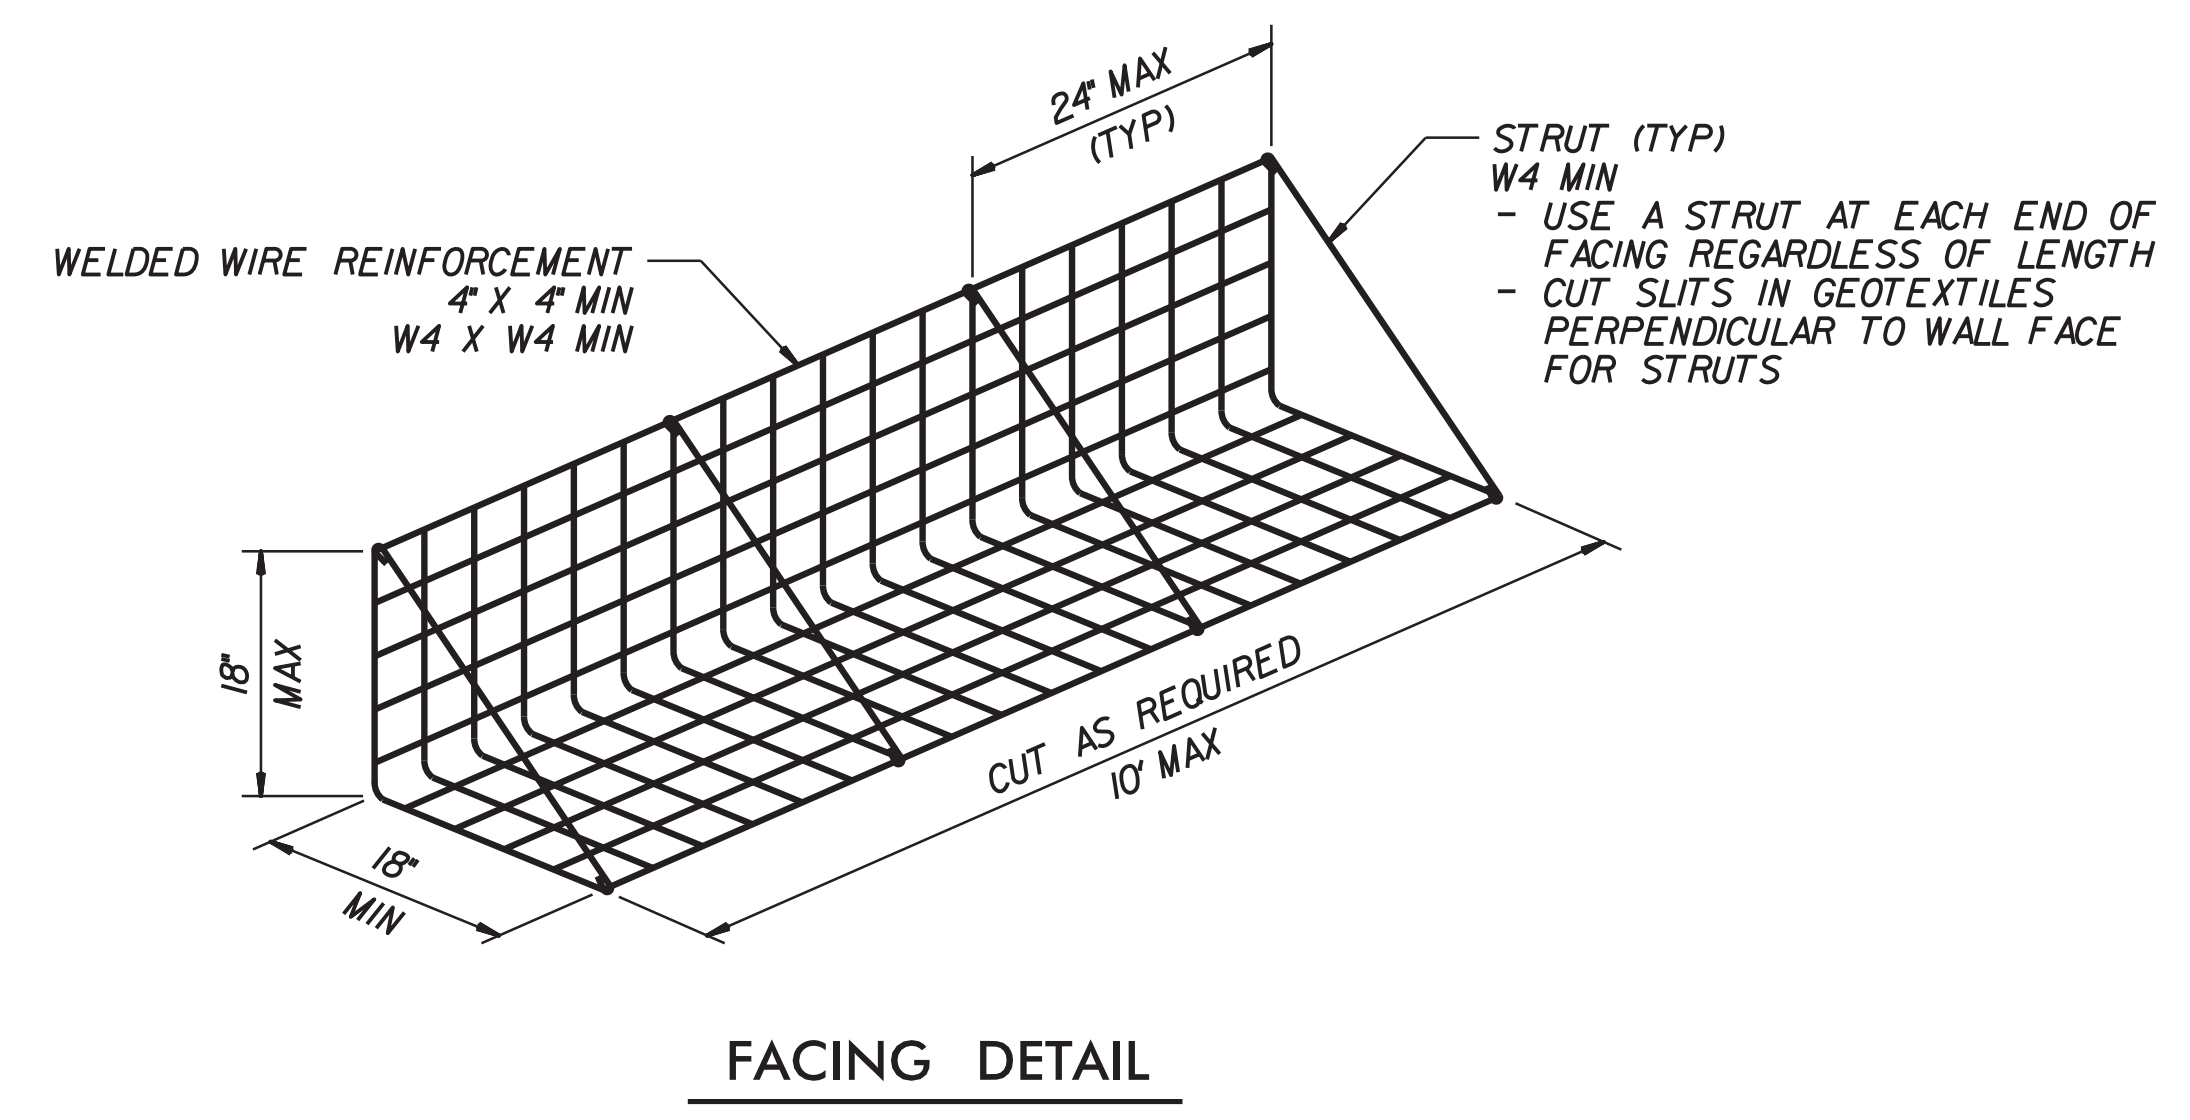
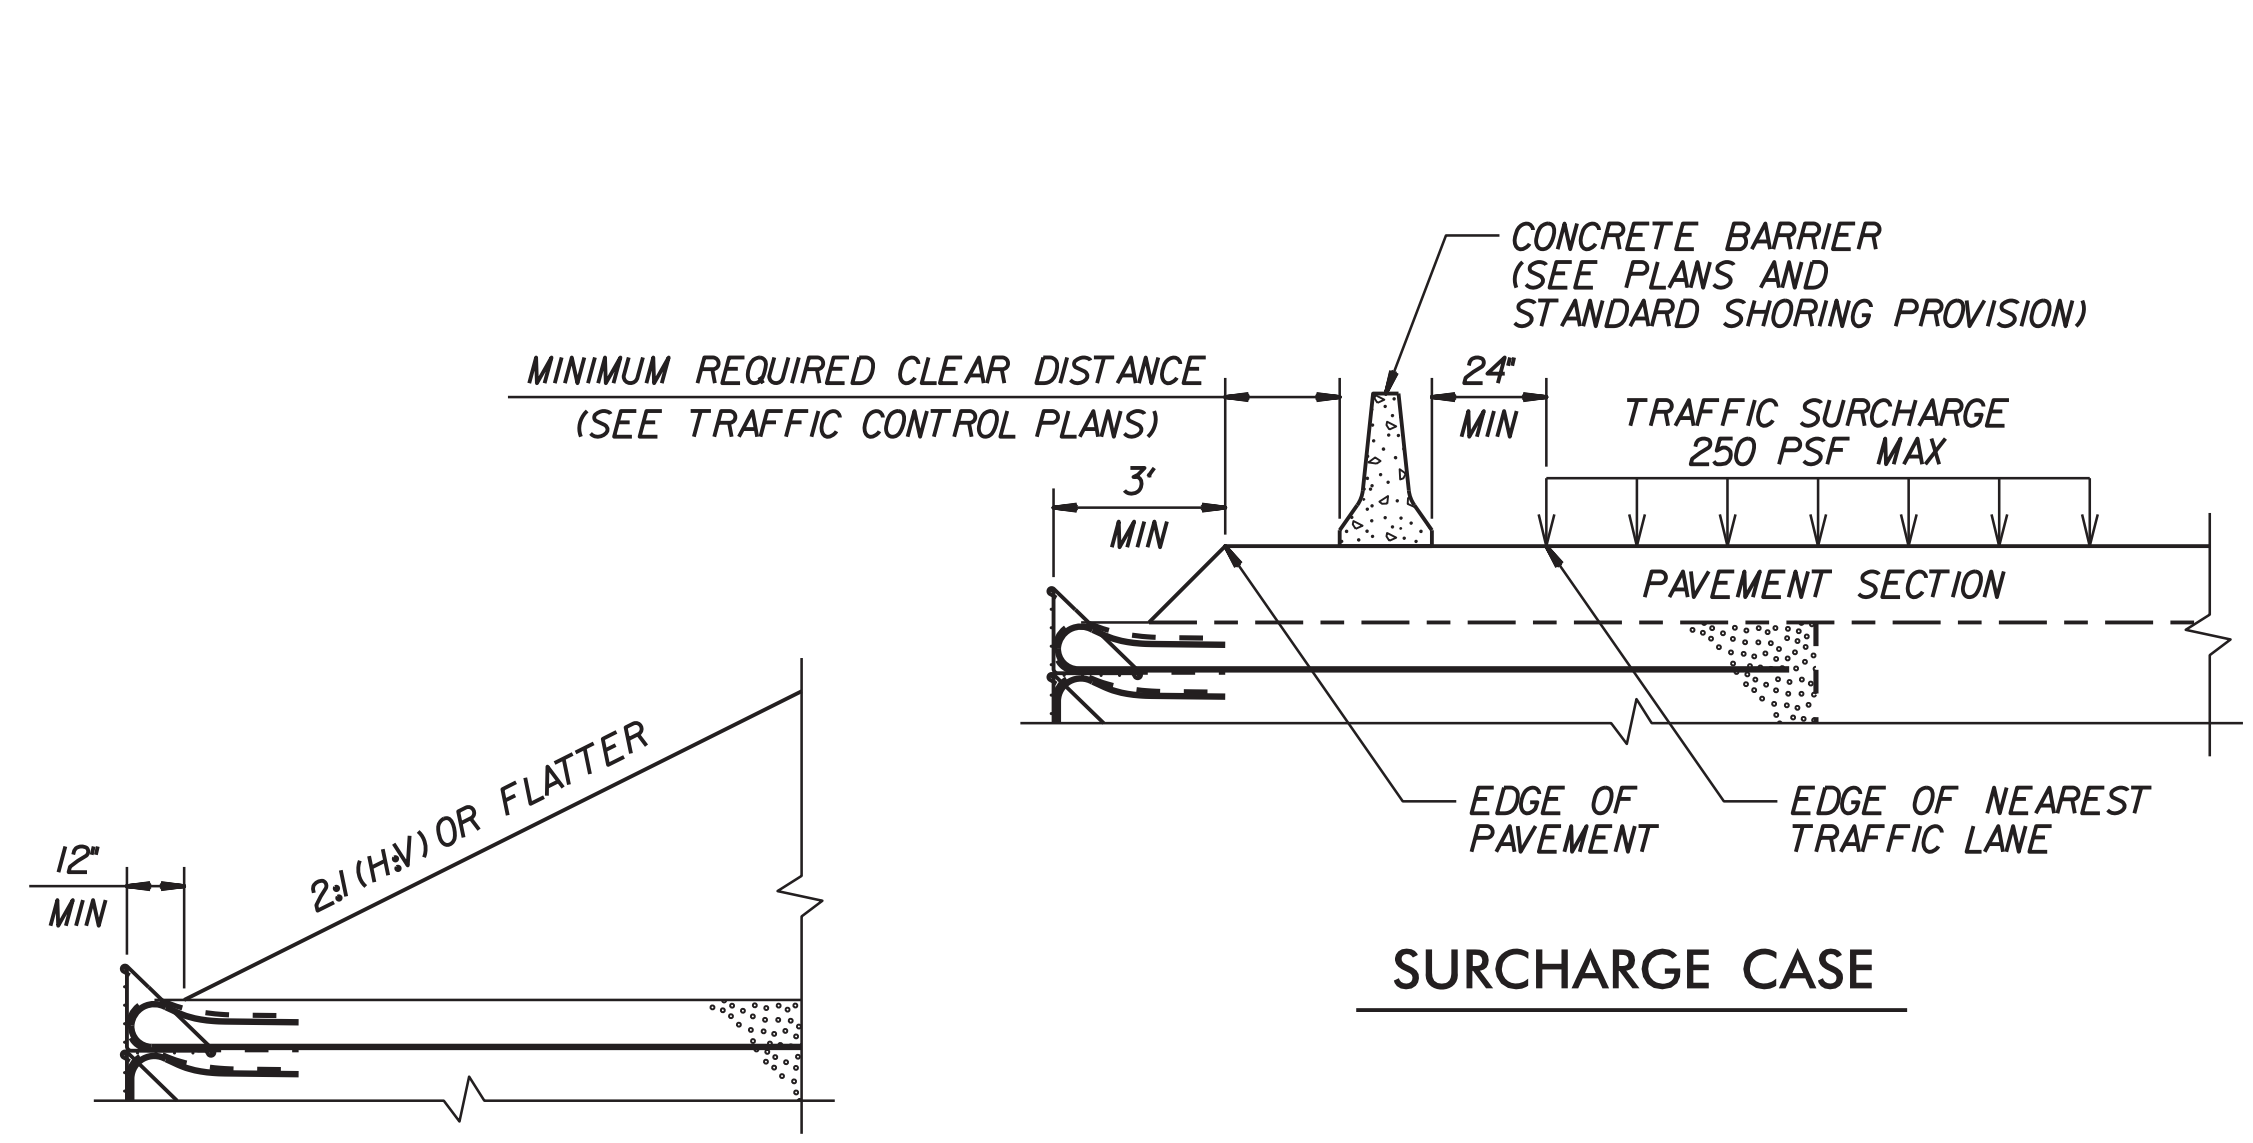



PROJECT REFERENCE NO. B-4407		SHEET NO. TMP-2C	
GEOTECHNICAL ENGINEER _____ DATE _____		TRAFFIC CONTROL ENGINEER _____ DATE _____	
			
DOCUMENT NOT CONSIDERED FINAL UNLESS ALL SIGNATURES COMPLETED			



 <p>NORTH CAROLINA DEPARTMENT OF TRANSPORTATION DIVISION OF HIGHWAYS</p> <p>GEOTECHNICAL ENGINEERING UNIT</p>	STANDARD DETAIL NO. 1801.02
	<p>STANDARD TEMPORARY WALL SHEET 1 OF 3</p> <p>DATE: 11-19-13</p>