



 DETOUR ROUTE (4.5 MI. +/-)

- NOTES:
- SEE NCDOT ROADWAY STANDARD DRAWING NO. 1101.03 SHEETS 1 AND 2 OF 9 FOR ADDITIONAL WORK ZONE TRAFFIC CONTROL DEVICES.
 - PLACE DETOUR SIGN EVERY MILE ALONG ROUTE
 - SEE ICT #1 FOR DETOUR DURATION

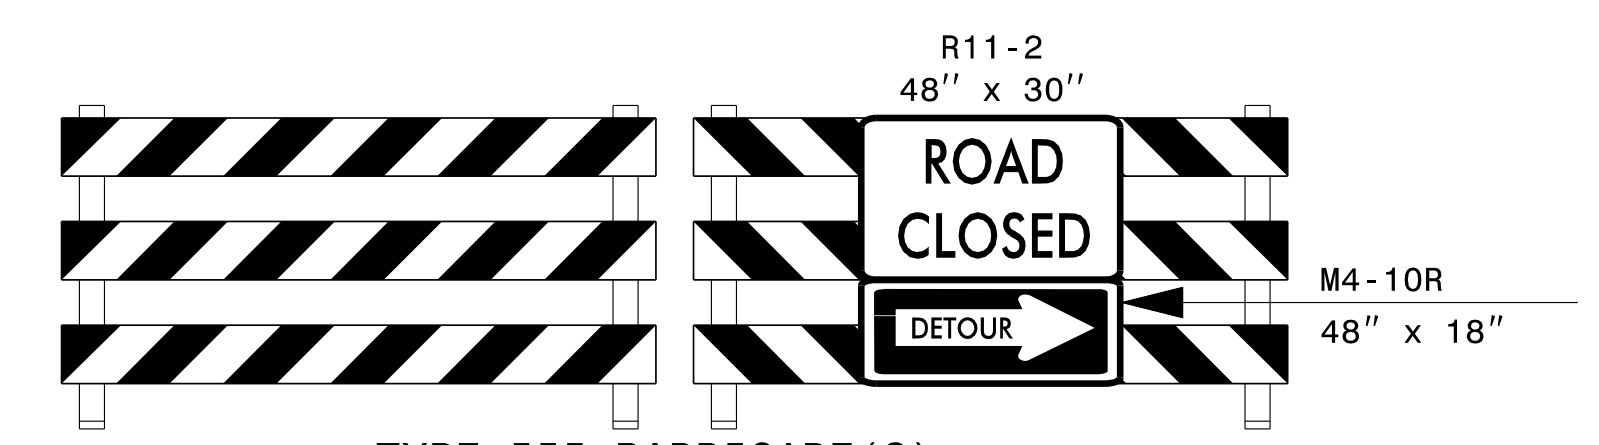


TYPE III BARRICADE(S)

1

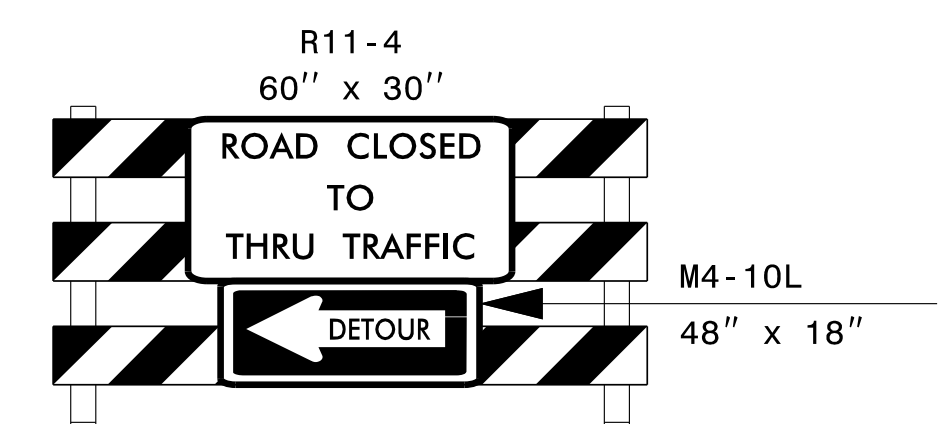


TYPE III BARRICADE

2

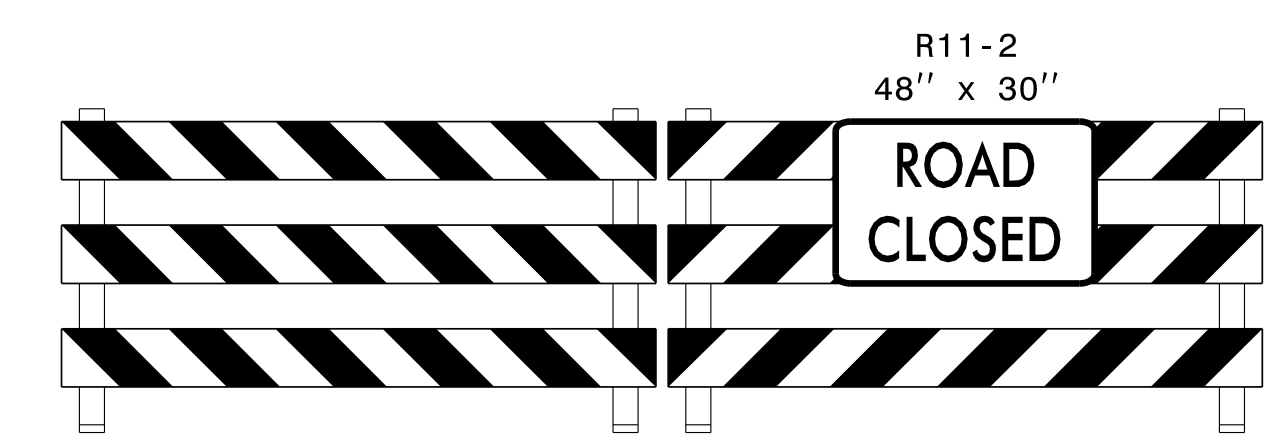

TYPE III BARRICADE(S)


3

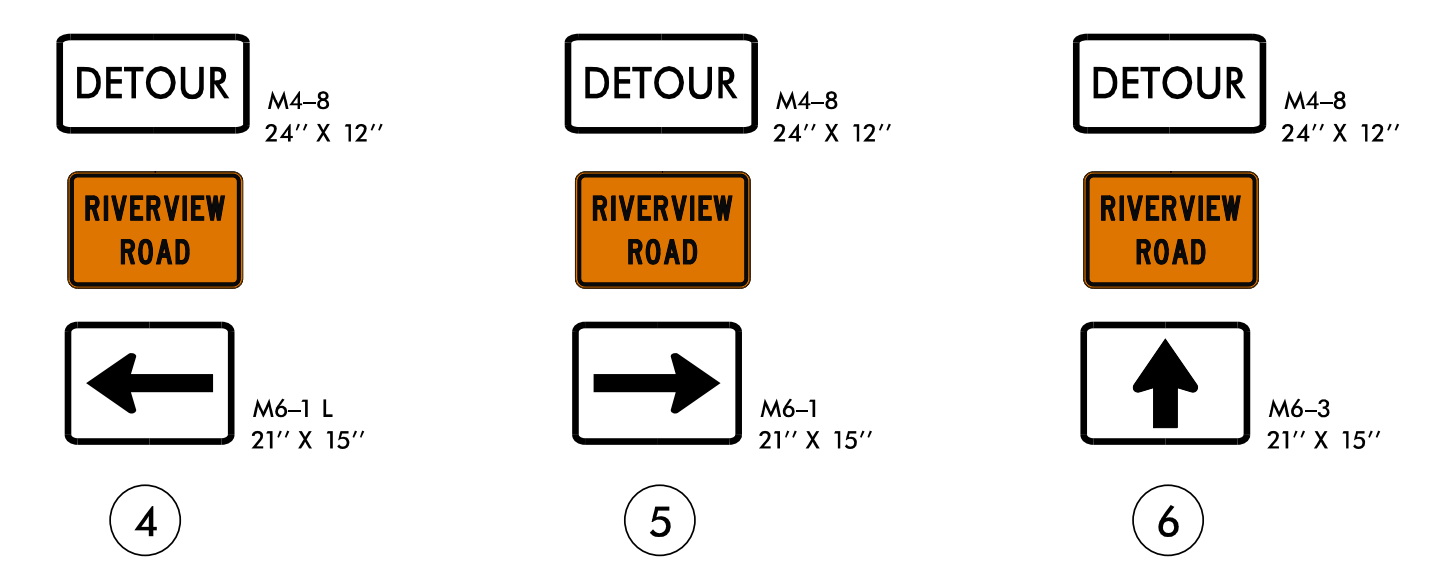


4

5

6

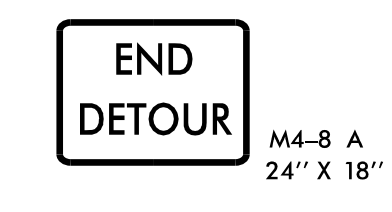

7

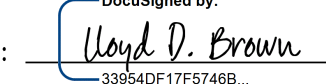APPROVED: 
 DATE: 4/9/2021

SEAL

DOCUMENT NOT CONSIDERED FINAL
UNLESS ALL SIGNATURES COMPLETED

PHASE 2 DETOUR
RIVERVIEW ROAD