



NOTE: SEE RSD 1101.01 SHEET 3 OF 3 FOR ADVANCED WARNING SIGNS AND SPACING

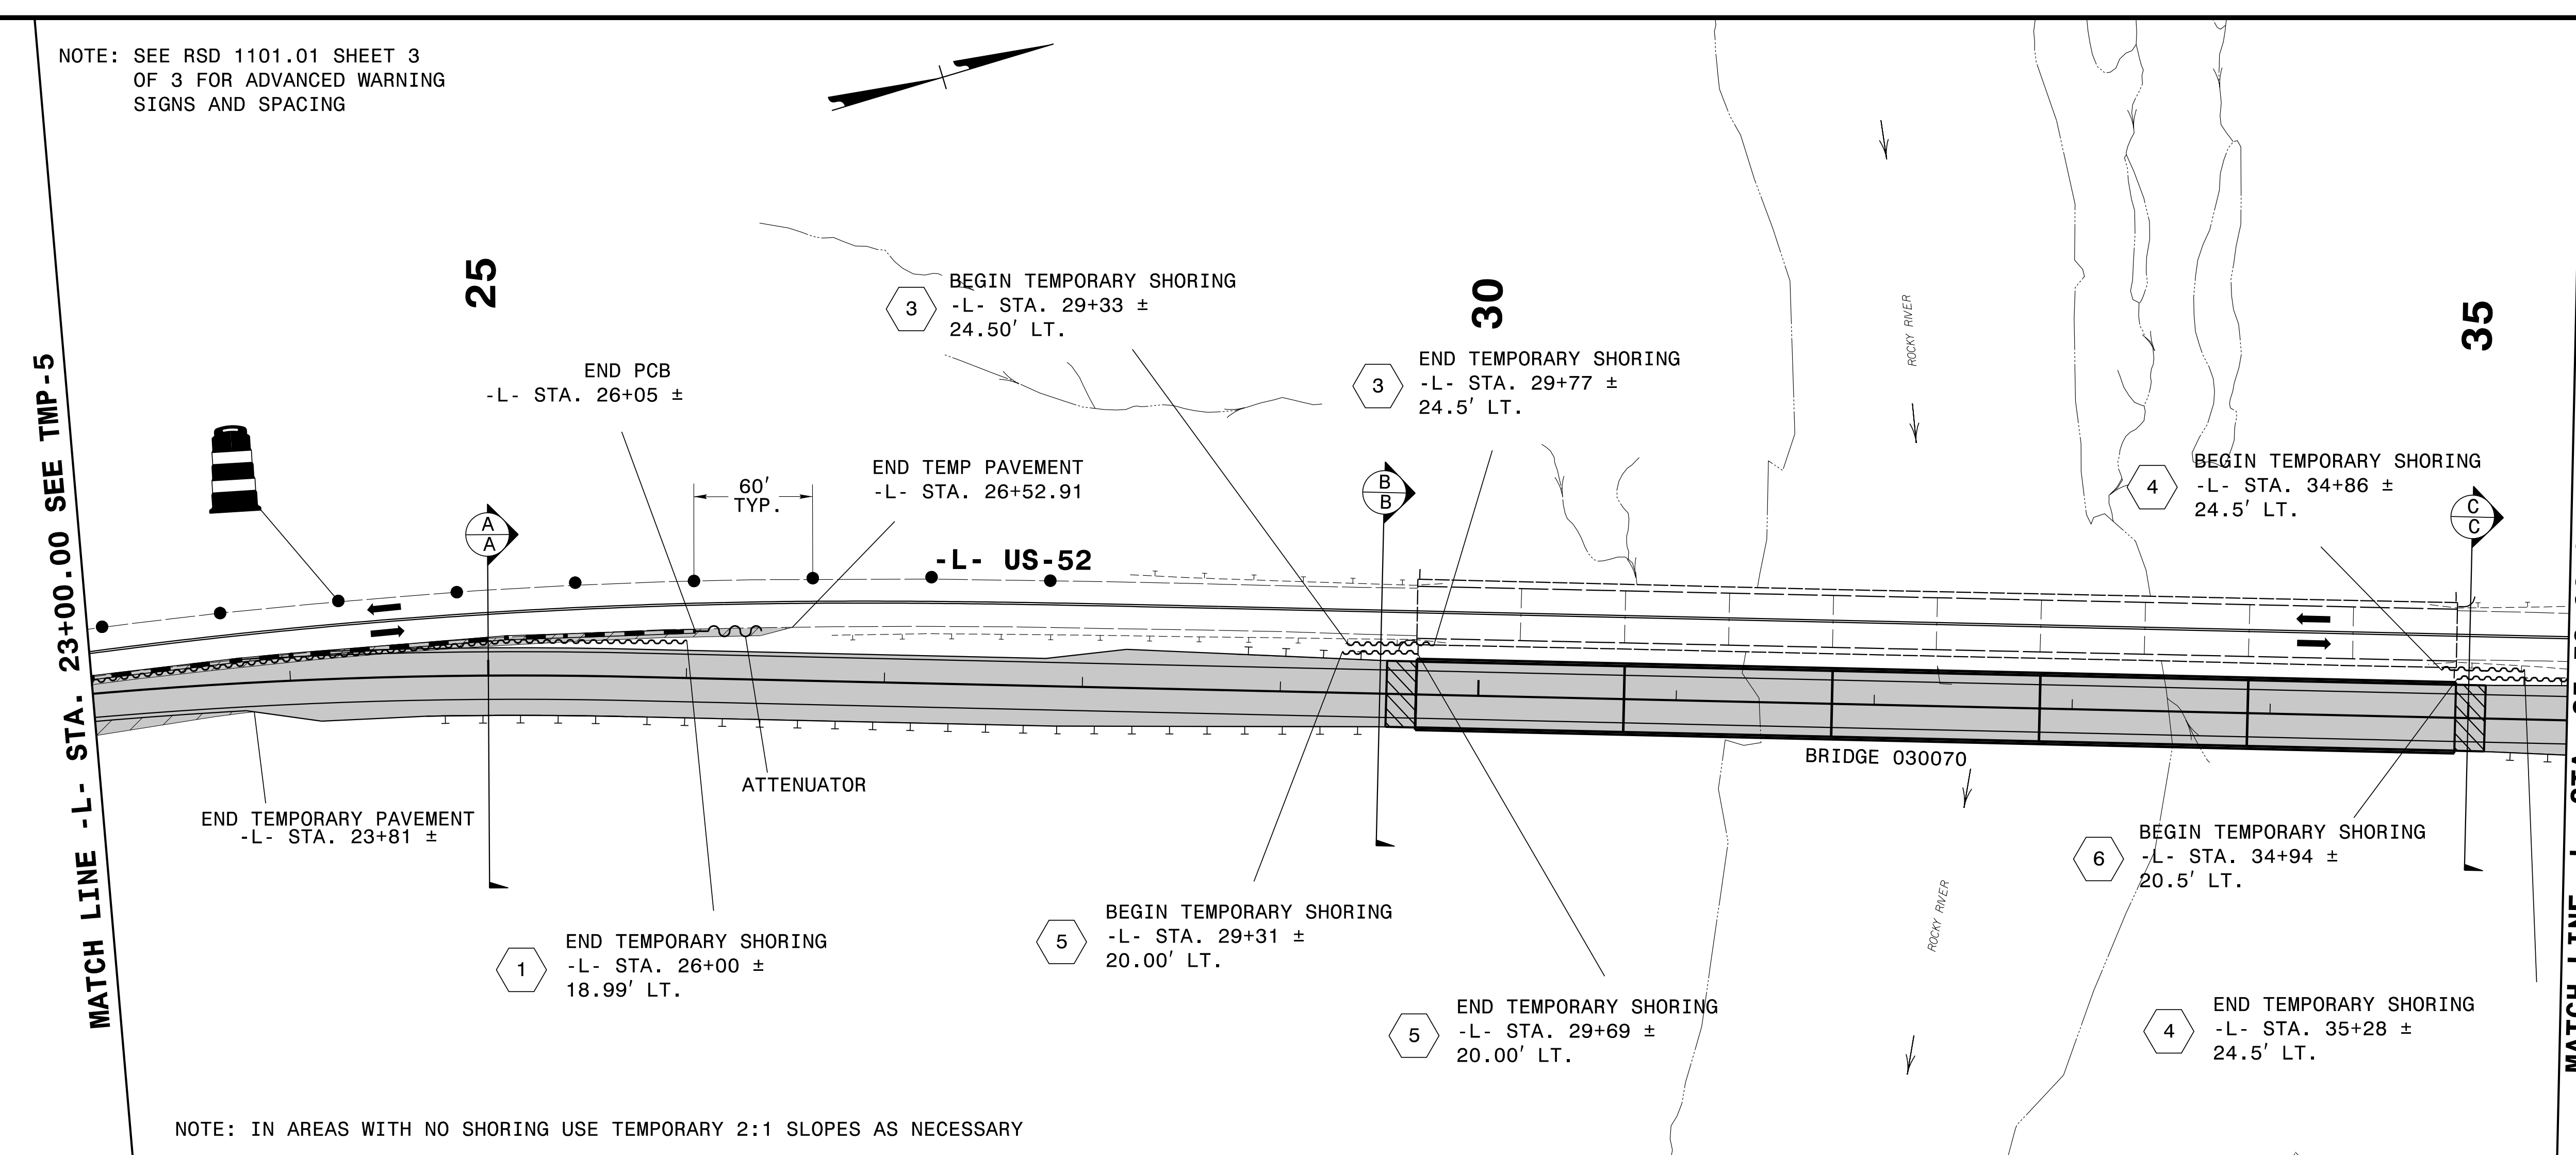


NOTE: IN AREAS WITH NO SHORING USE TEMPORARY 2:1 SLOPES AS NECESSARY


### SECTION A-A 25+00

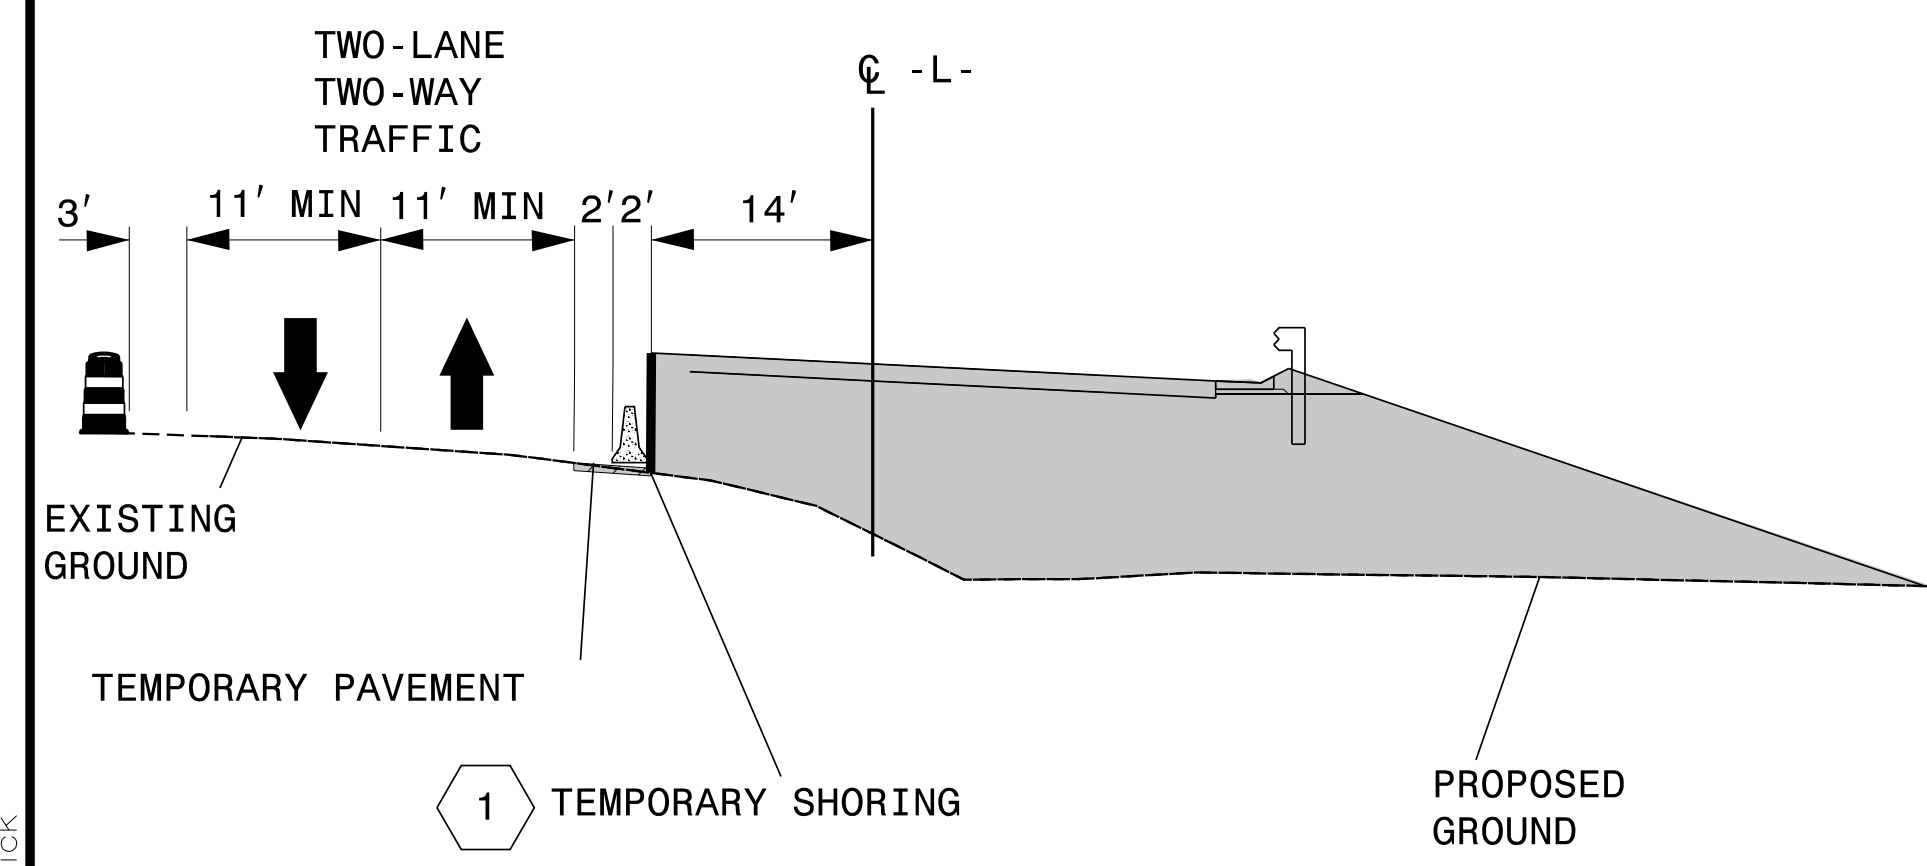

### SECTION B-B 29+50

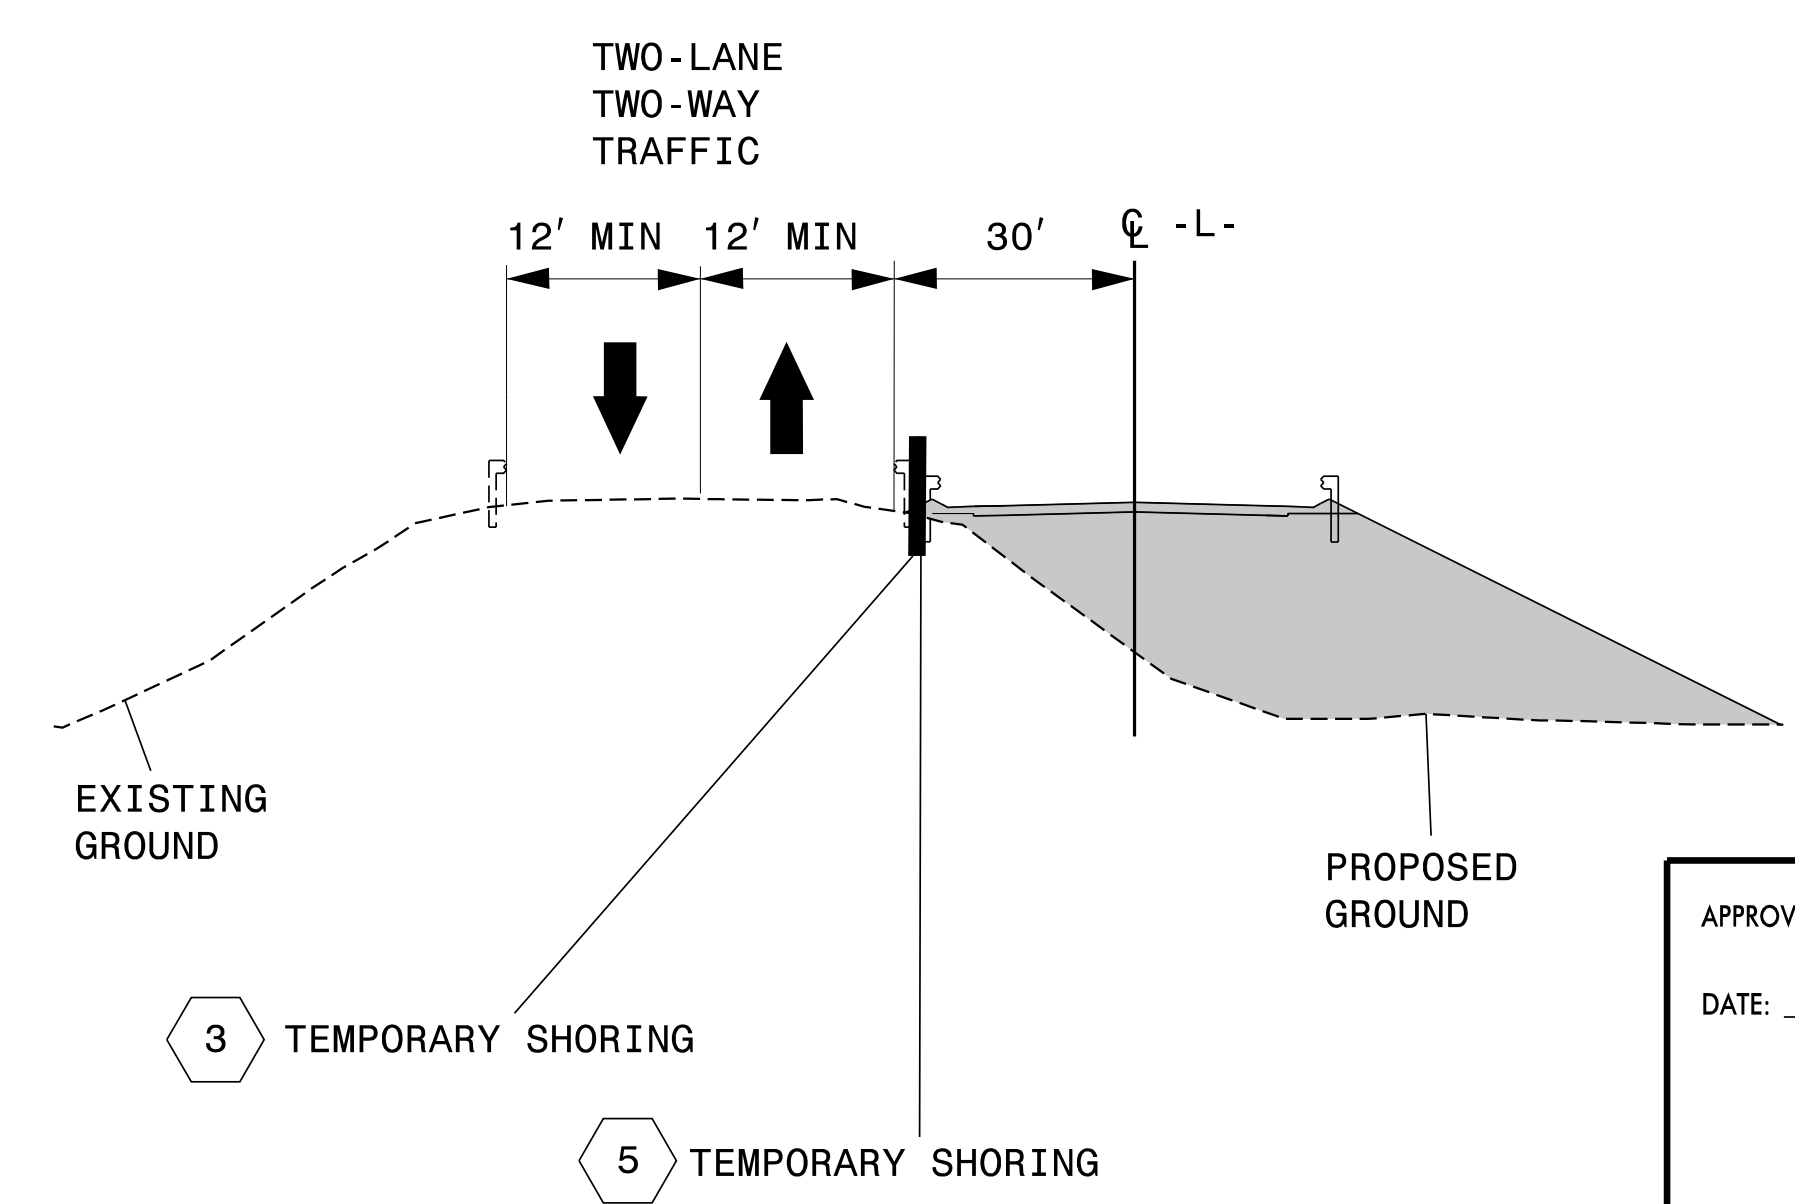

### SECTION C-C 35+00

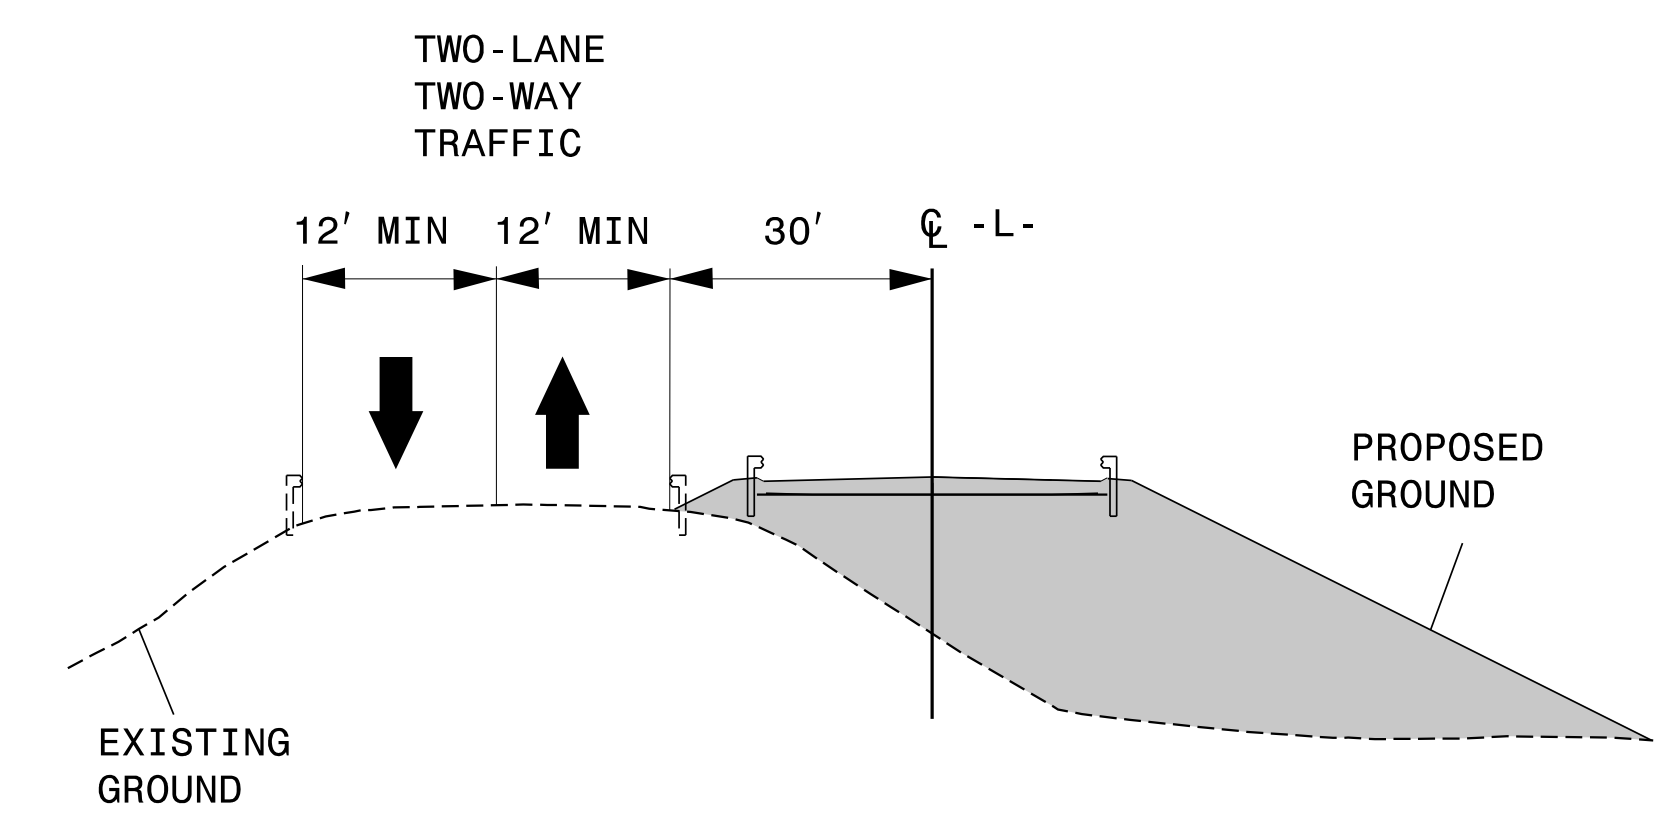


4/9/2021 12:55:47 PM  
...B4407\_TMP-6.dgn  
User:cmf1zpatrick

APPROVED: *Lloyd D. Brown*  
DATE: 4/9/2021

SEAL

DOCUMENT NOT CONSIDERED FINAL  
UNLESS ALL SIGNATURES COMPLETED

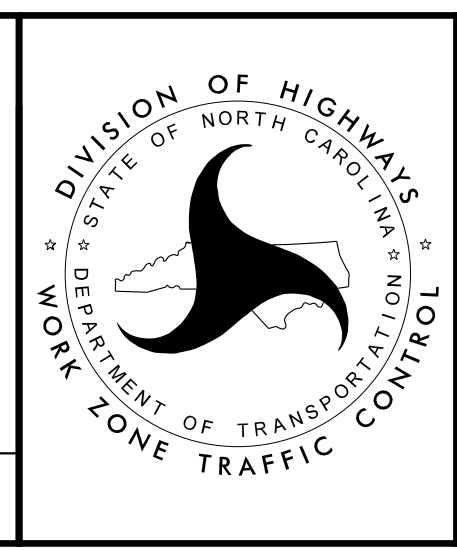

TEMPORARY TRAFFIC CONTROL PHASE I  
DETAIL